




haag müller, inc.  
Architecture • Engineering • Interiors

101 East Grand Avenue, Suite 1  
Port Washington, Wisconsin 53074  
262.268.1200 www.haagmuller.com

© 2017 haag müller, inc.

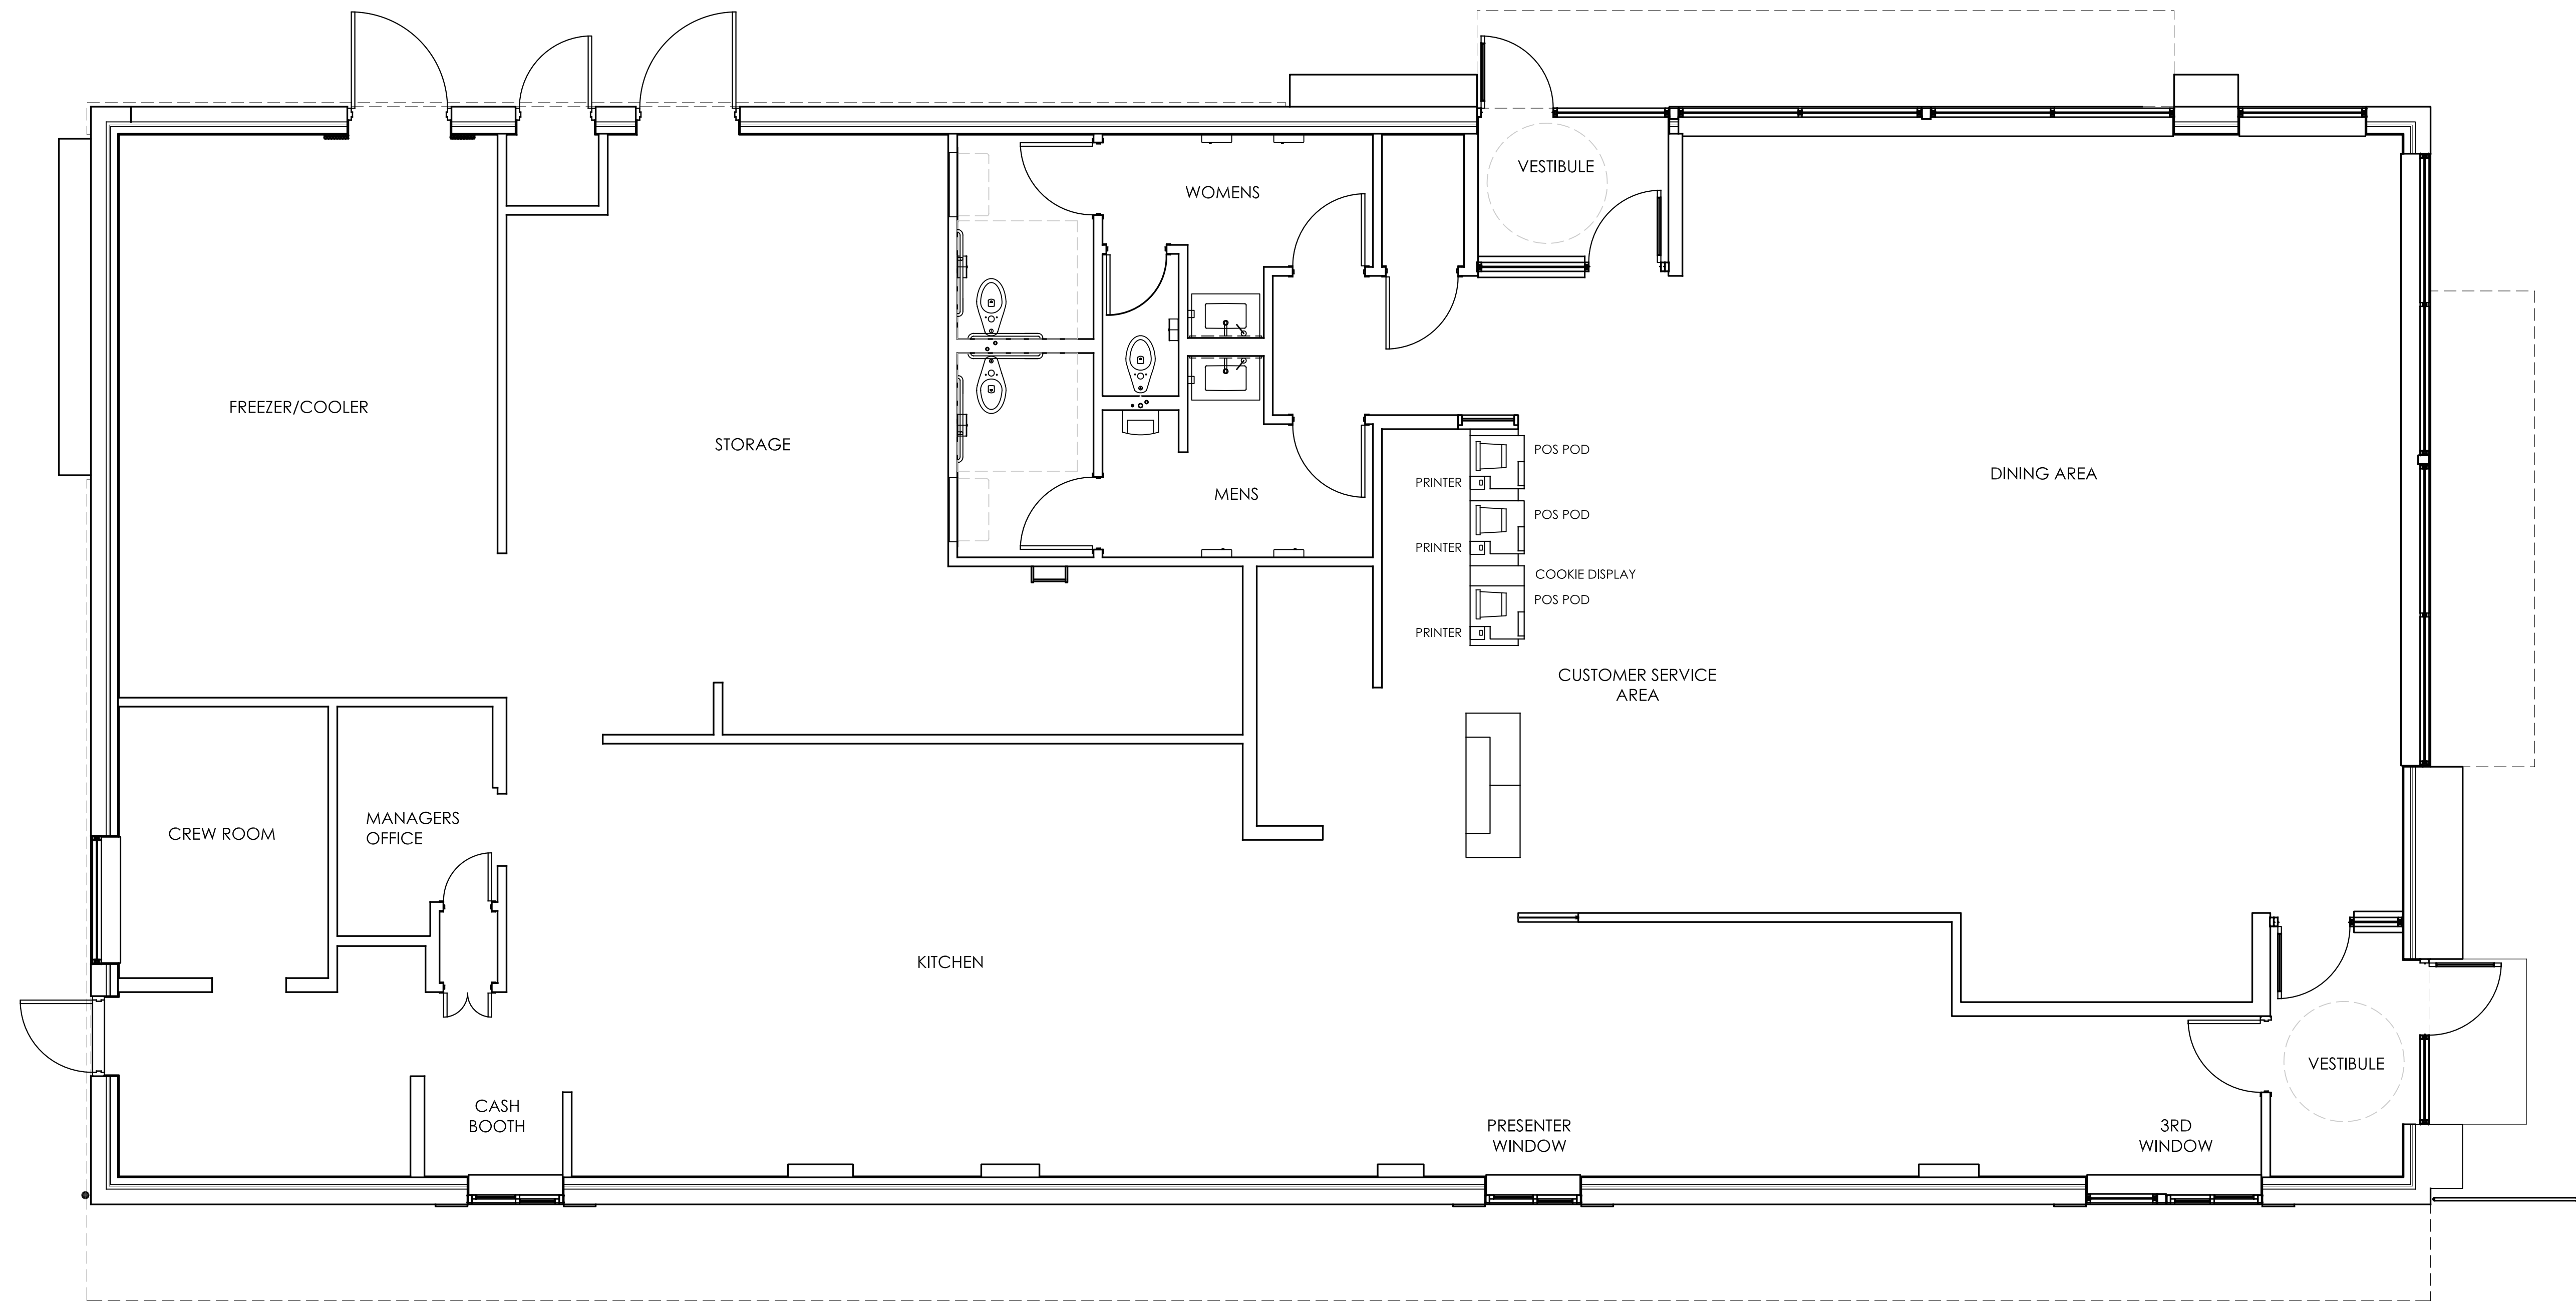

**FLOOR PLAN**  
SCALE: 1/4" = 1'-0"



**FLOOR PLAN**  
**MCDONALD'S REBUILD PROJECT**

MCDONALD'S RESTAURANT (SITE ID # xxxxxx)  
2340 EAST MORELAND BOULEVARD  
CITY OF WAUKESHA, WISCONSIN

NO.	DATE	DESCRIPTION

DATE: 01-23-16

PROJ. NO: 1701102

DRAWN BY: AY

SHEET

**A-1.1**