

1 | 2 | 3 | 4 | 5 | 6 | 7

A


B

C


D

E

F

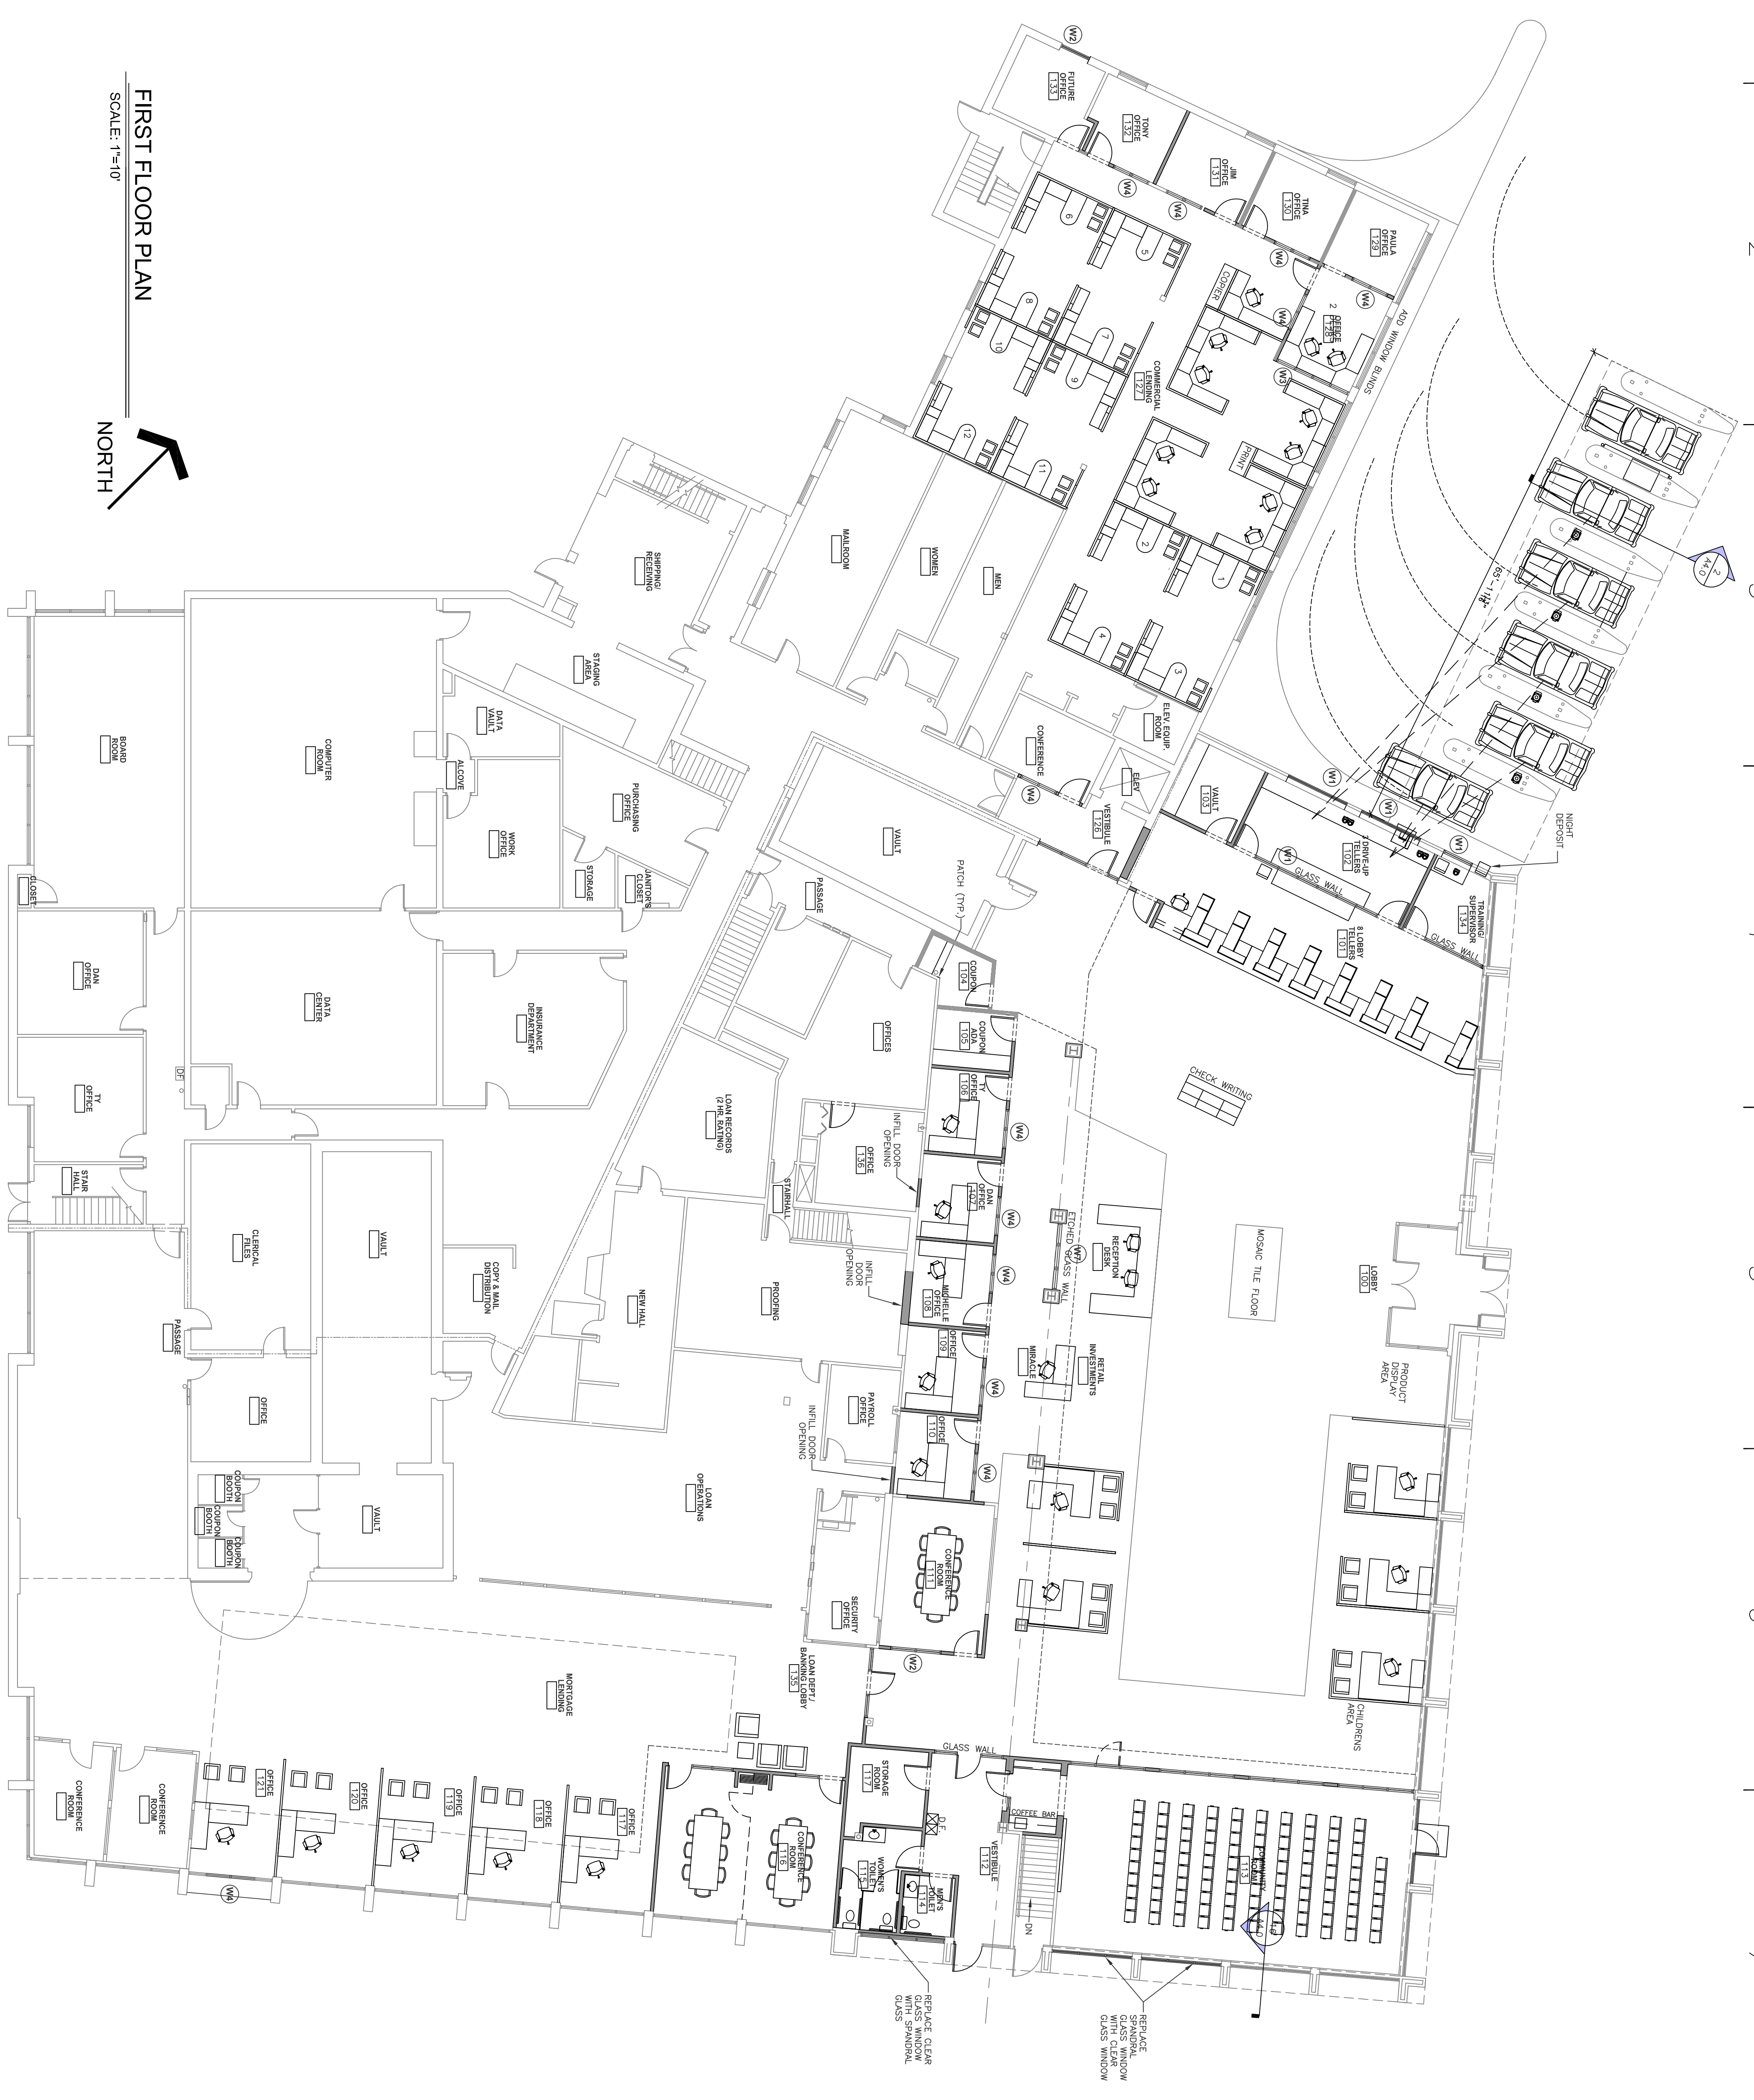

FIRST FLOOR PLAN  
SCALE: 1"=10'

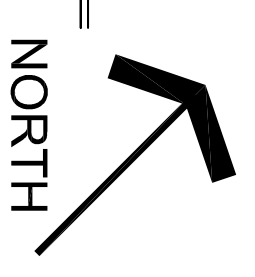

PROJECT #  
1400

ARCHITECT

**Architects  
Nouveau**  
W16767 COLLEGE AVENUE  
MUSKEGO, WI 53150  
PHONE: 414-380-6180

CONTRACTOR'S  
DESIGNER

**SC** STIER CONSTRUCTION INC.  
N8 W22195 JOHNSON DRIVE  
SUITE 160  
WAUKESHA, WI 53186  
P: 262-574-0306  
F: 262-574-0313

PROJECT TITLE

RENOVATION OF  
**WAUKESHA STATE  
BANK**  
151 EAST ST. PAUL AVE  
WAUKESHA, WI 53187

SHEET TITLE

FIRST FLOOR PLAN

DATE  
7-7-2014

DESIGNER  
PLAN COMMISSION  
SUBMITTAL SET

SCALE (U.O.N.)

SHEET NUMBER

A1.0