

R.A.SMITH, INC. ASSUMES NO RESPONSIBILITY FOR DAMAGES, LIABILITY OR COSTS RESULTING FROM CHANGES OR ALTERATIONS MADE TO THIS PLAN WITHOUT THE EXPRESSED WRITTEN CONSENT OF R.A.SMITH, INC.

ALL COPYRIGHTS TO THESE DRAWINGS ARE RESERVED. THEY MAY NOT BE COPIED, CHANGED, OR ASSIGNED TO ANY THIRD PARTY IN ANY MANNER WITHOUT OBTAINING THE EXPRESSED WRITTEN PERMISSION OF R.A.SMITH, INC.

DATE	DESCRIPTION

16745 W. Bluemound Road
Brookfield, WI 53005-5938
(262) 781-1000
rasmith.com

raSmith
CREATIVITY BEYOND ENGINEERING

Brookfield, WI | Milwaukee, WI | Appleton, WI | Madison, WI
Cedarburg, WI | Naperville, IL | Irvine, CA





WAUKESHA GENESIS
CITY OF WAUKESHA, WISCONSIN

LANDSCAPE PLAN

© COPYRIGHT 2022 R.A. Smith, Inc.
DATE: 07/22/2022
SCALE: 1" = 20'
JOB NO. 3210204.01
PROJECT MANAGER: RYAN J. LANCOUR, P.E.
DESIGNED BY: JJJ
CHECKED BY: RJL
SHEET NUMBER L100

ELEVATIONS

FULLY EXCLUSIVE MARKET
TWO-STORY LARGE

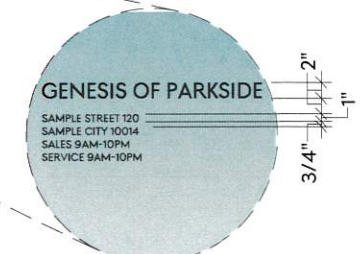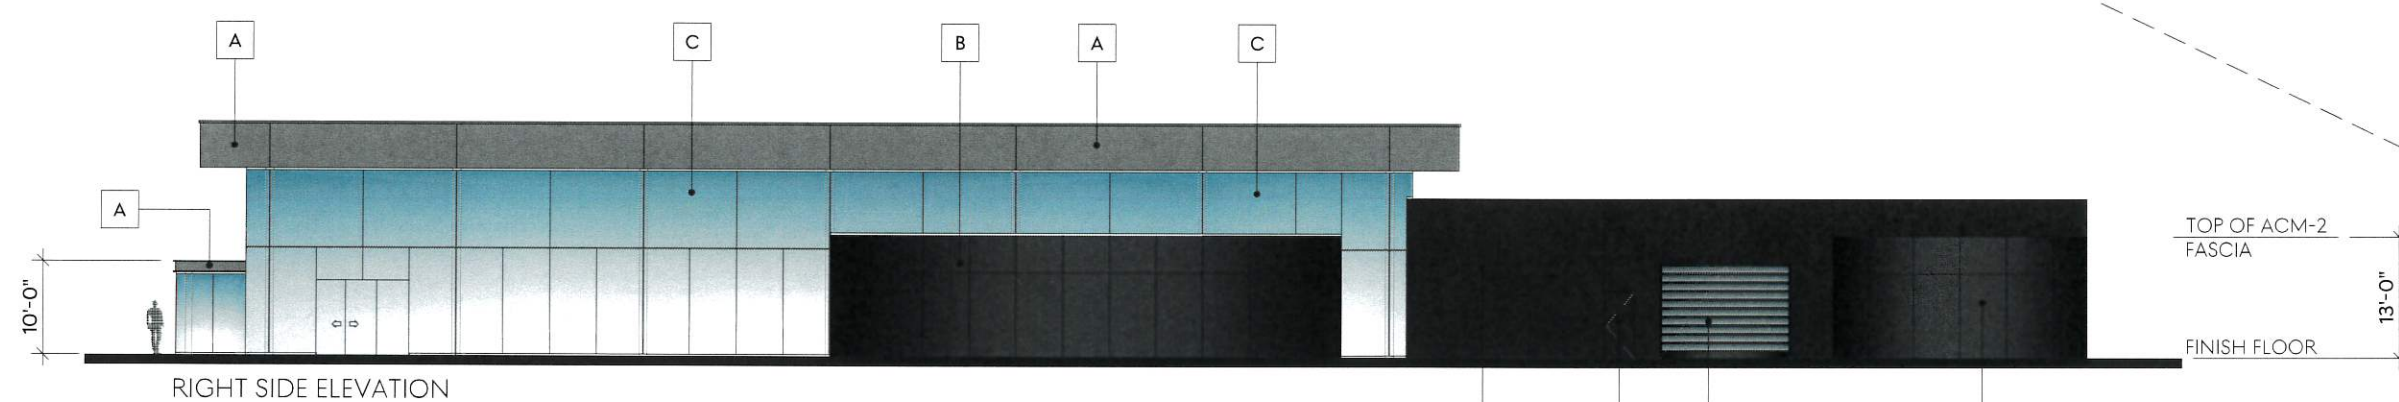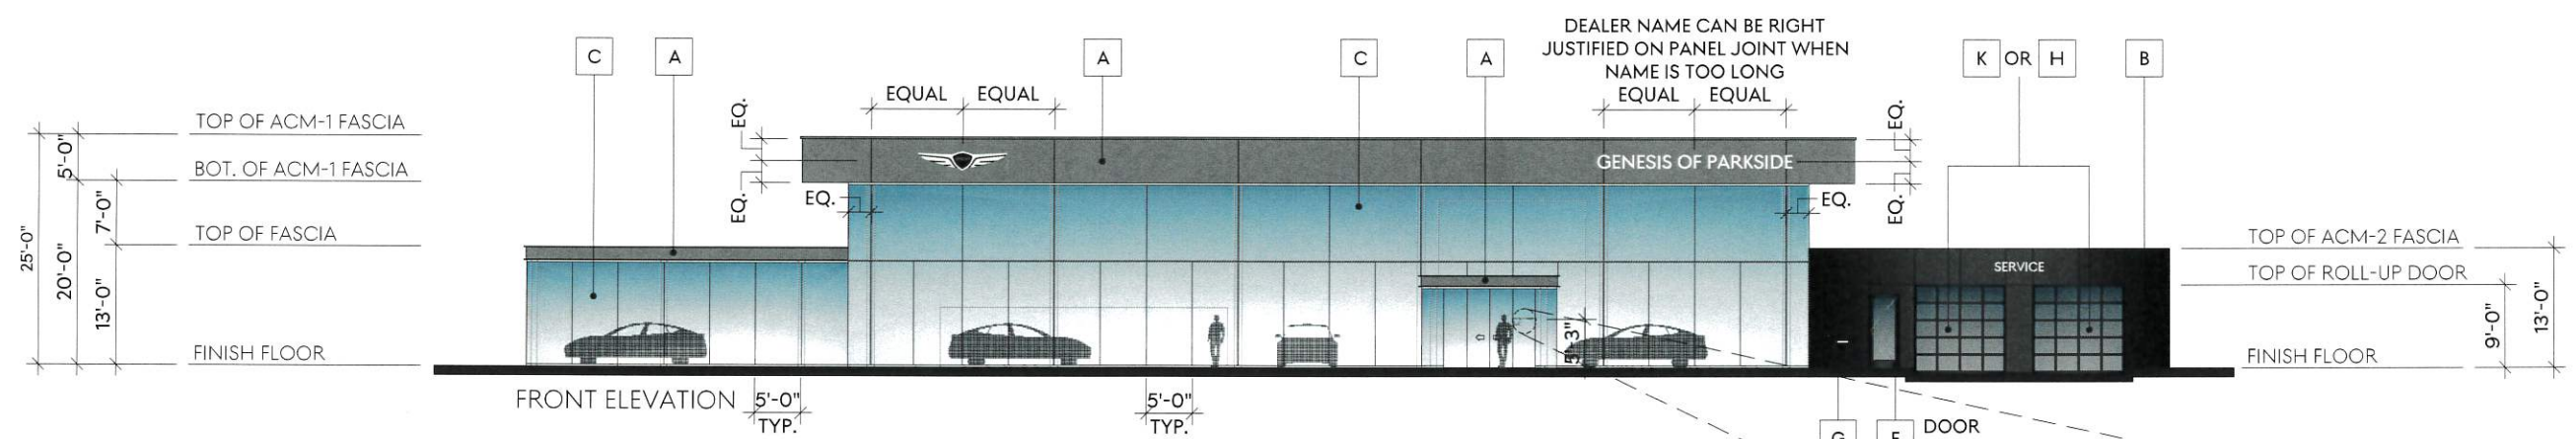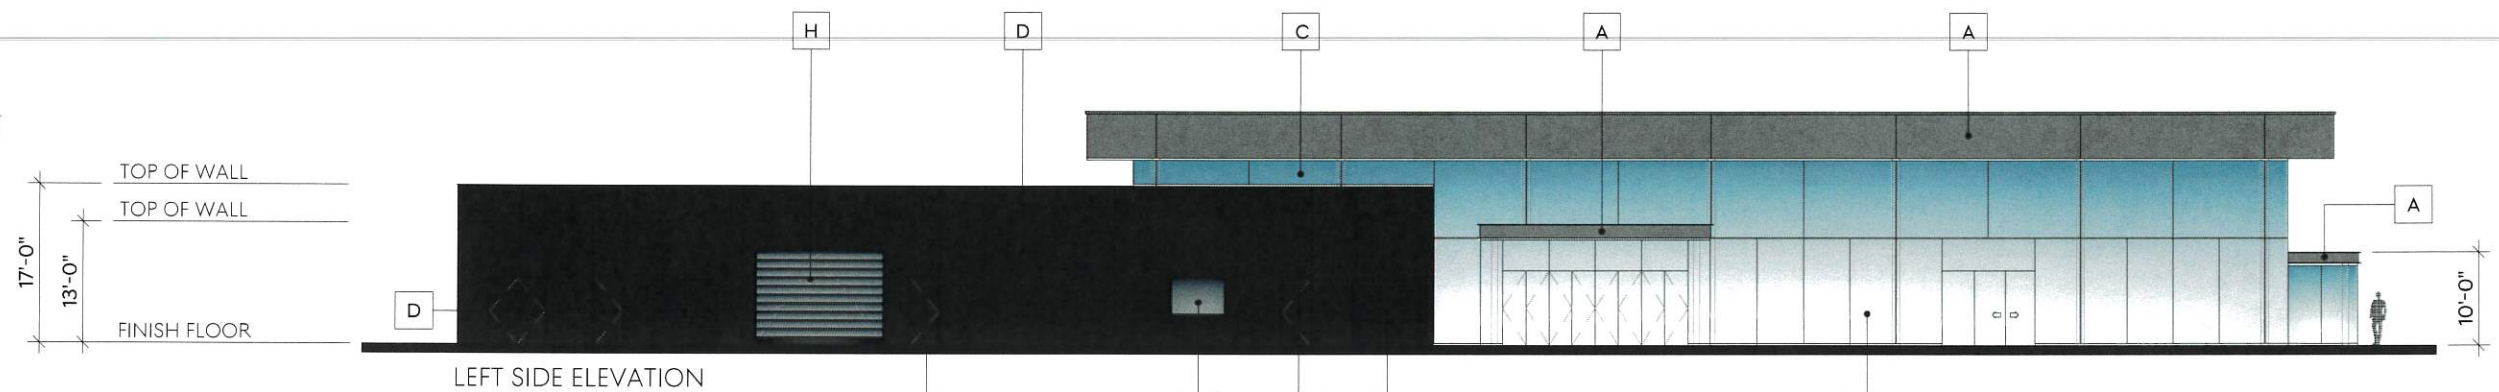


BLACK VINYL LETTERS PROVIDED BY THE APPROVED SIGNAGE VENDOR, APPLY VINYL TO INTERIOR SIDE OF GLASS

FONT: GENESIS SANS HEAD REGULAR LEFT JUSTIFIED

EXTERIOR ELEVATION KEYNOTES





A	ACM-1	F	P-3
B	ACM-2	G	PROVIDE KEY-DROP BOX
C	GL-2	H	HIGH SPEED DOOR WITH DARK TINTED GLASS
D	P-1	J	MP-1, ROOF TOP MECHANICAL SCREEN
E	GL-4	K	SECTIONAL OVERHEAD DOOR WITH DARK TINTED GLASS

NOTE: EXTERIOR SERVICE SHOP WALLS CAN BE INSULATED PANELS, FINISH TO MATCH P-3

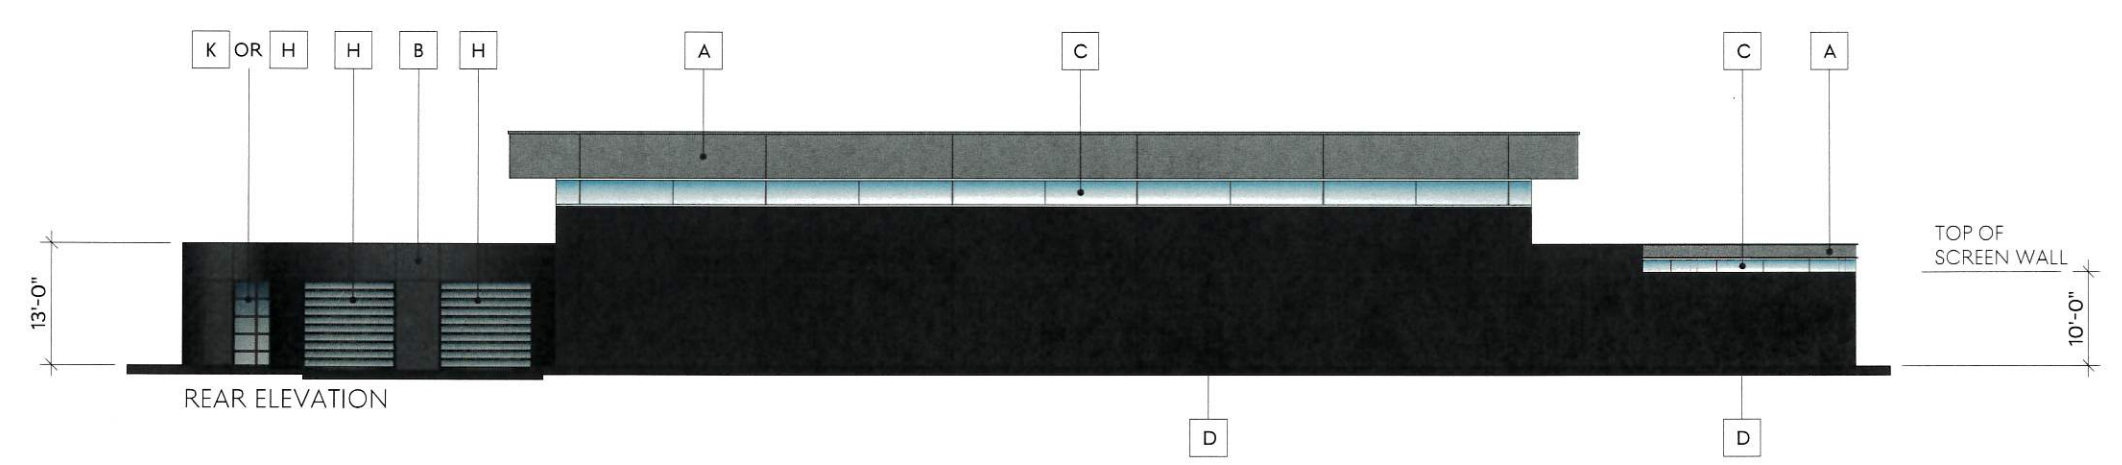

ELEVATIONS

FULLY EXCLUSIVE MARKET
TWO-STORY MEDIUM

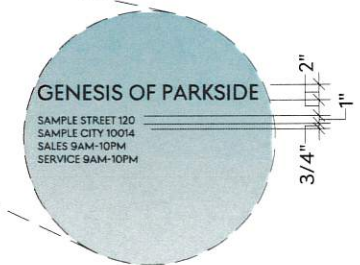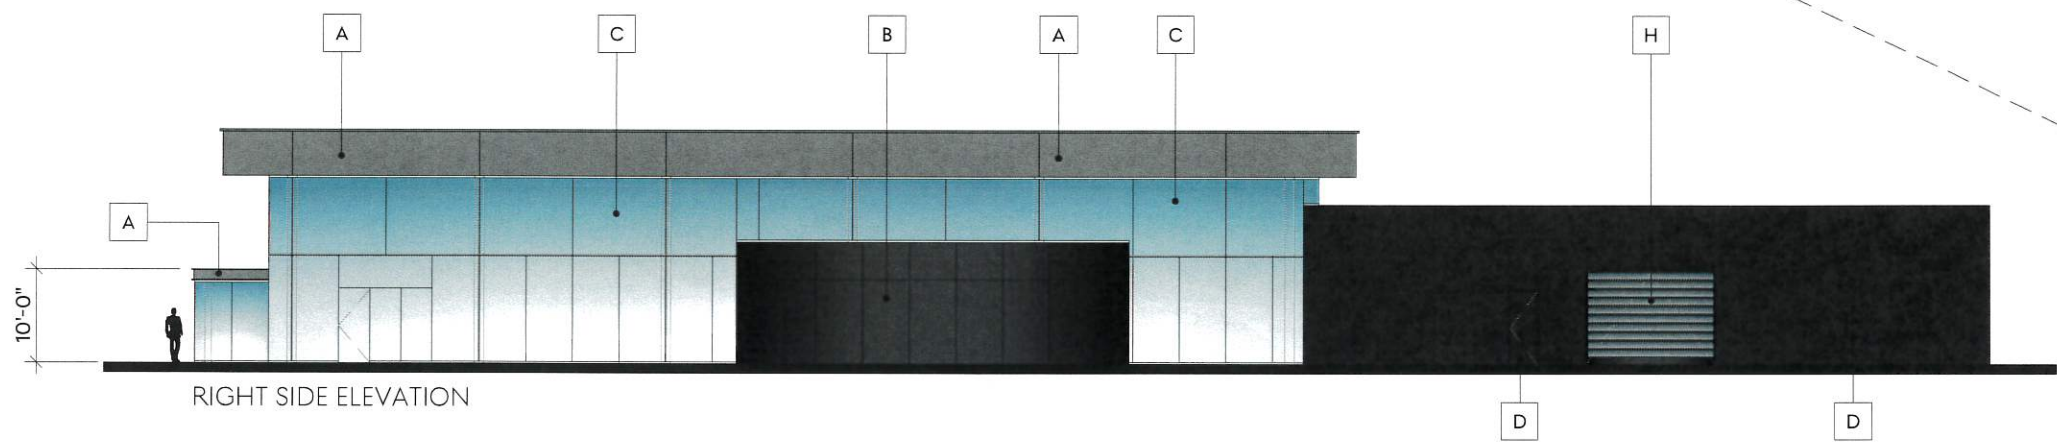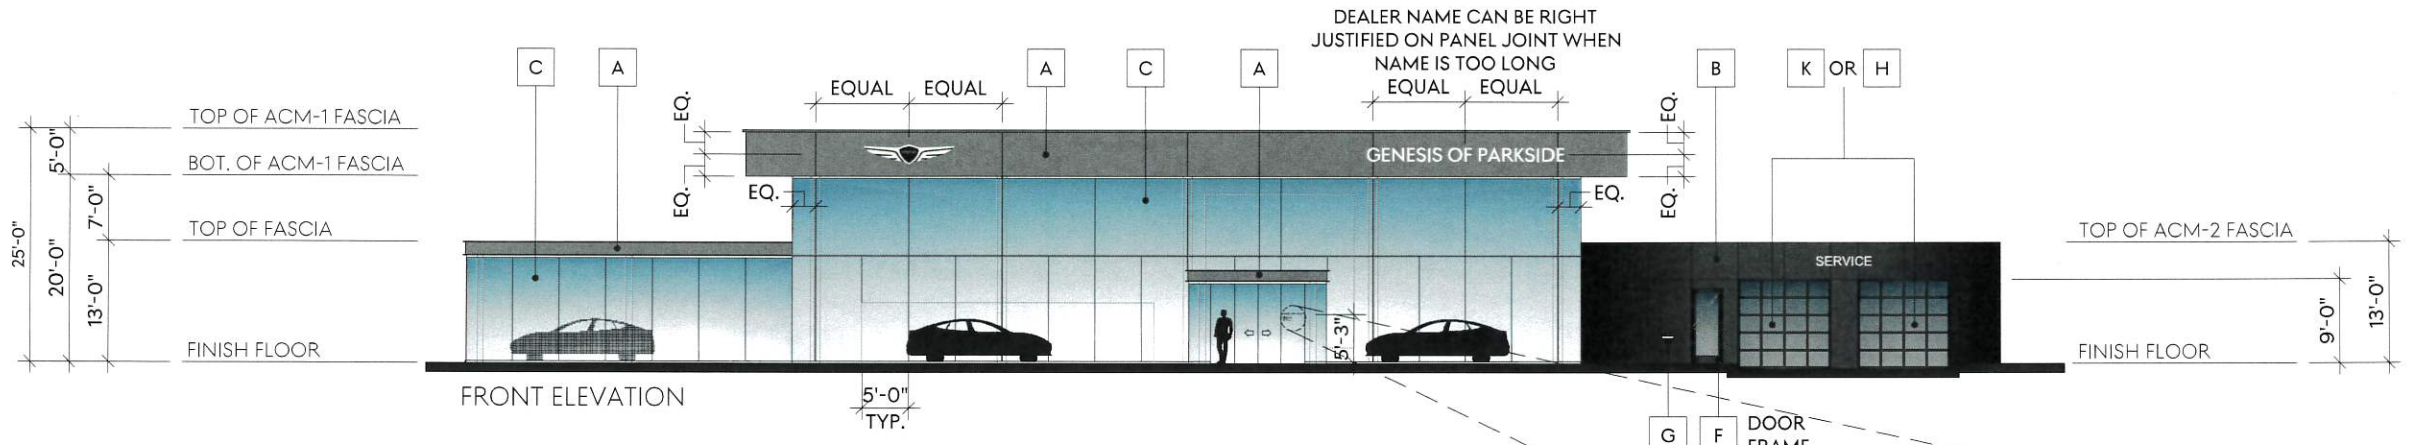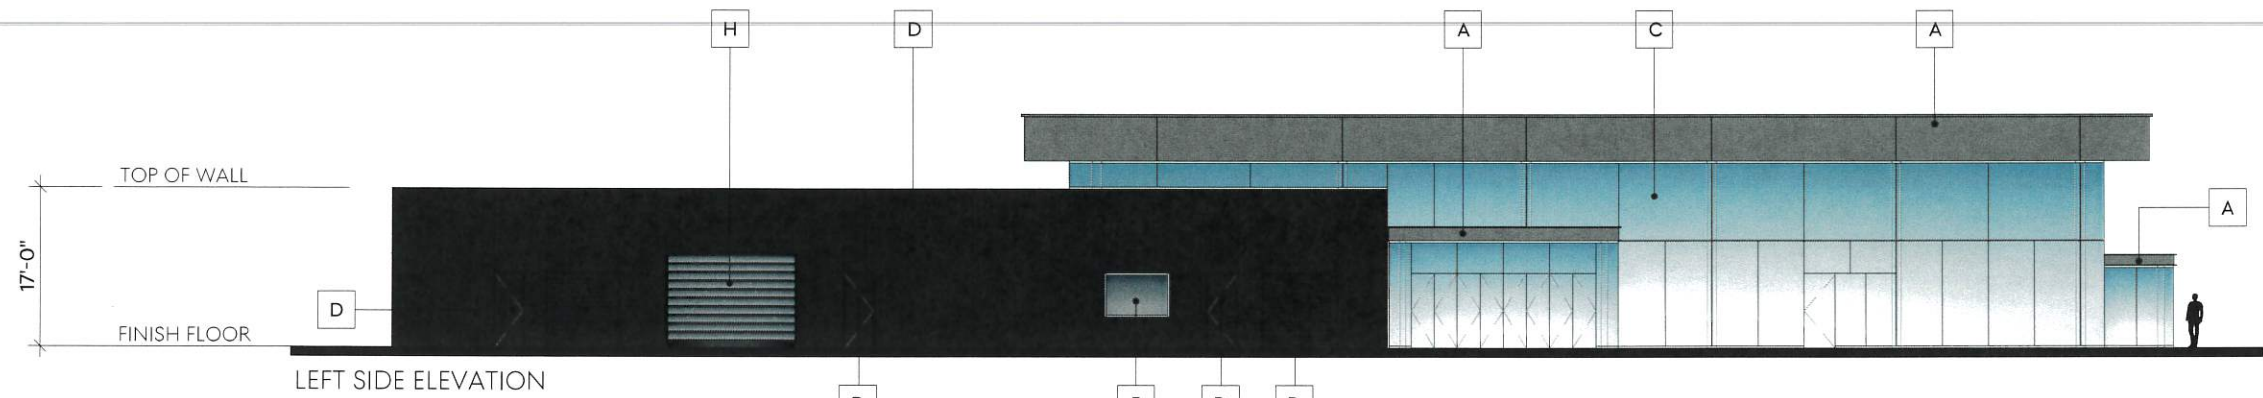

BLACK VINYL LETTERS PROVIDED BY THE APPROVED SIGNAGE VENDOR, APPLY VINYL TO INTERIOR SIDE OF GLASS

FONT: GENESIS SANS HEAD REGULAR LEFT JUSTIFIED

EXTERIOR ELEVATION KEYNOTES	
A	ACM-1
B	ACM-2
C	GL-2
D	P-1
E	GL-4
F	P-3
G	PROVIDE KEY-DROP BOX
H	HIGH SPEED DOOR WITH DARK TINTED GLASS
J	MP-1, ROOF TOP MECHANICAL SCREEN
K	SECTIONAL OVERHEAD DOOR WITH DARK TINTED GLASS

NOTE: EXTERIOR SERVICE SHOP WALLS CAN BE INSULATED PANELS, FINISH TO MATCH P-3

