




TYPICAL FENCE DETAIL
SCALE: 3/4" = 1'-0" **5**

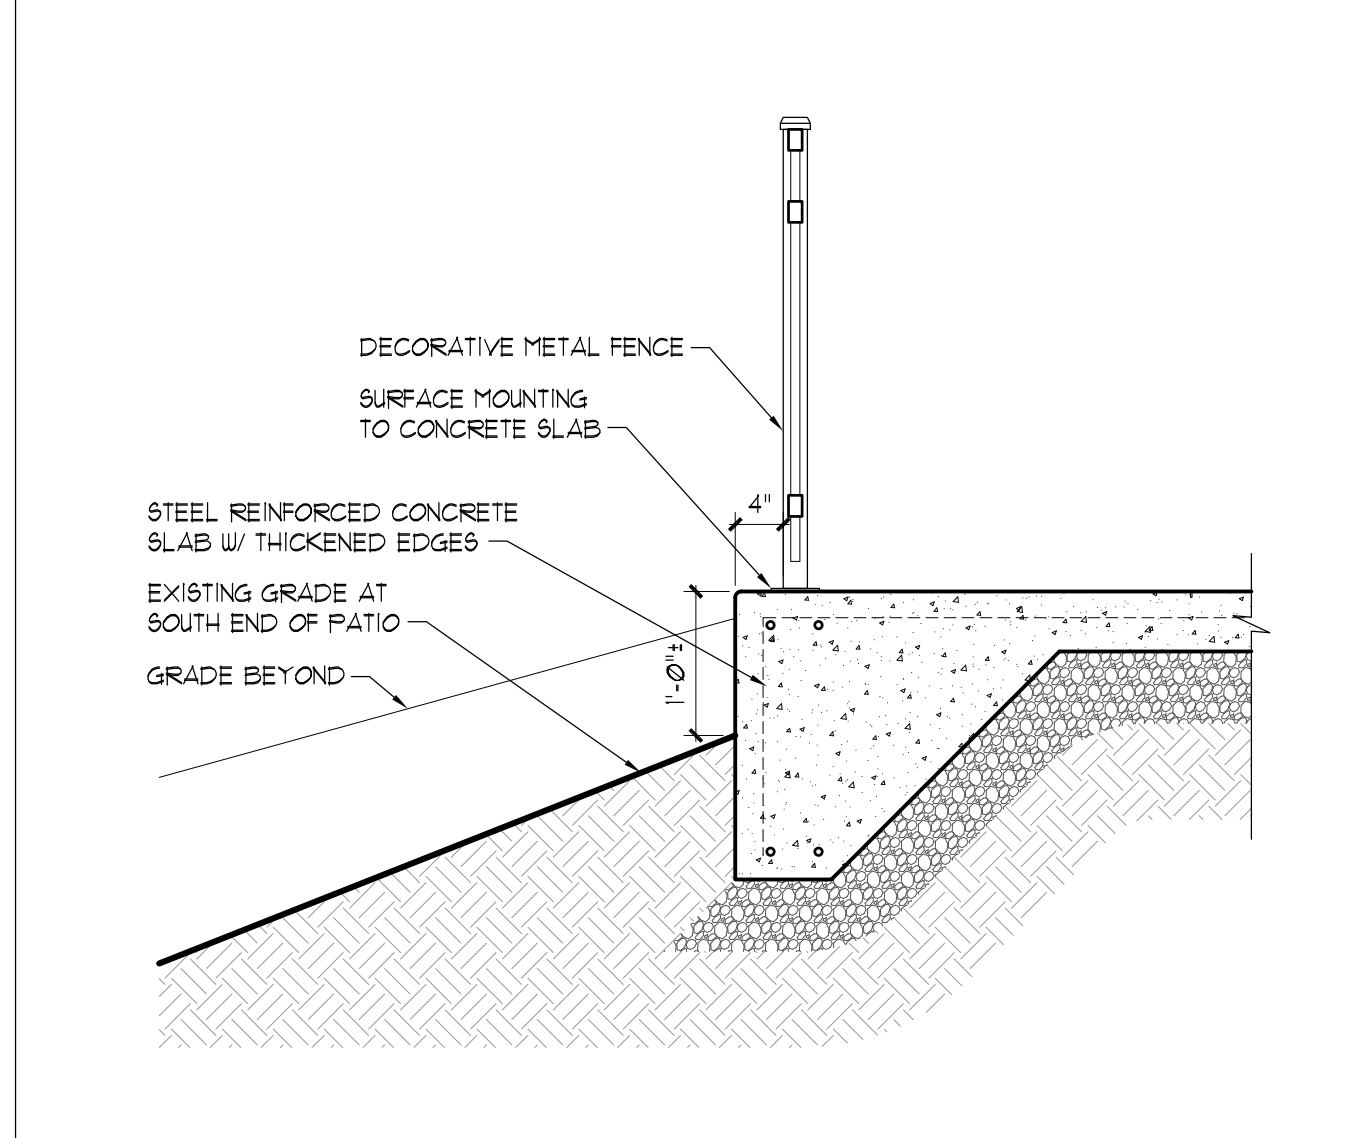


TYPICAL PATIO SECTION
SCALE: 3/4" = 1'-0" **4**

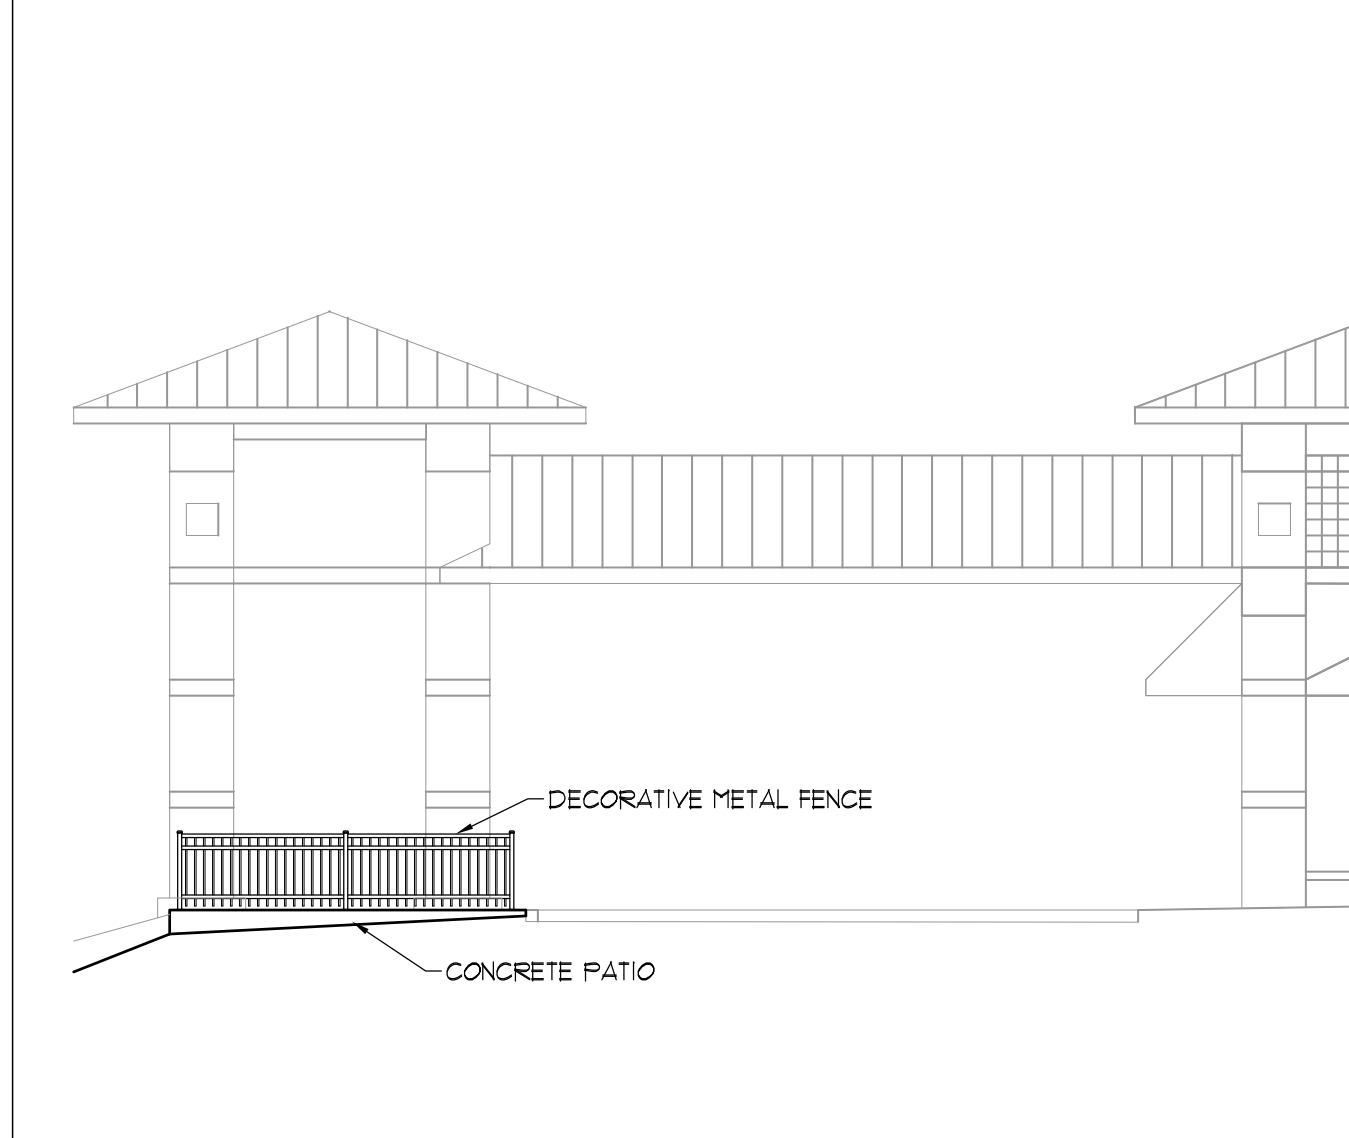

SOUTH ELEVATION
SCALE: 1/8" = 1'-0" **3**

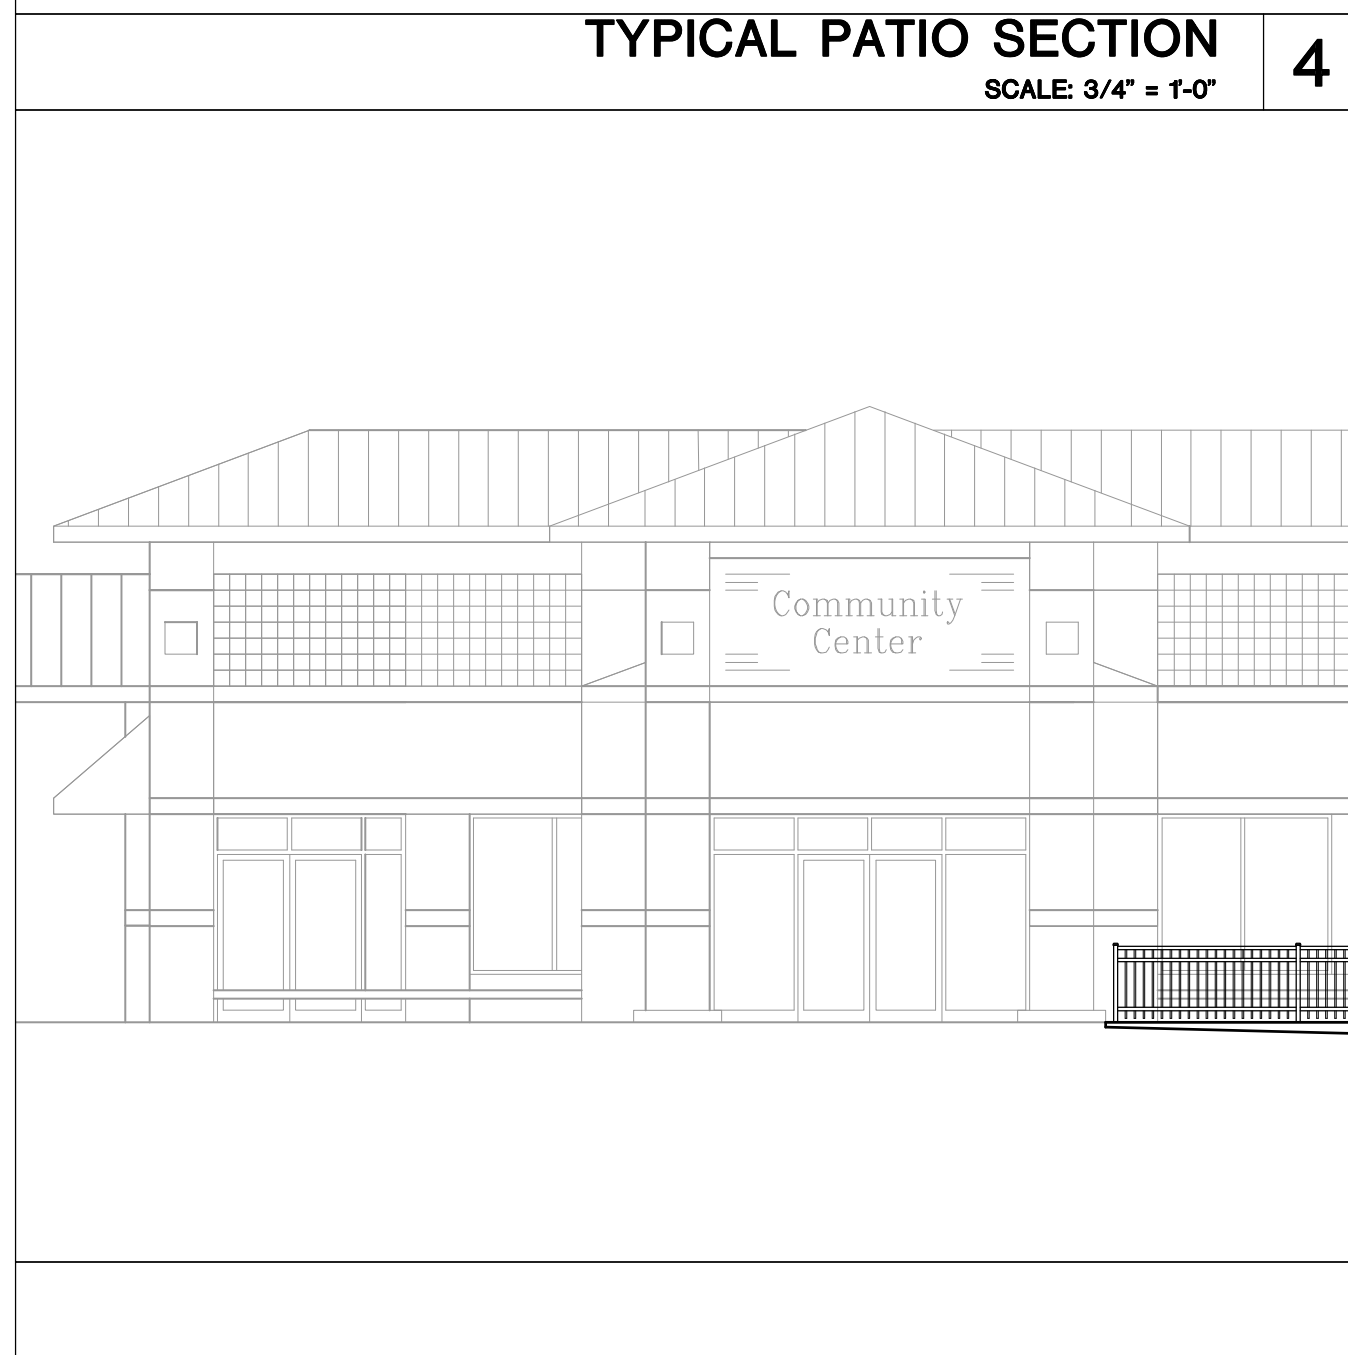

WEST ELEVATION
SCALE: 1/8" = 1'-0" **2**

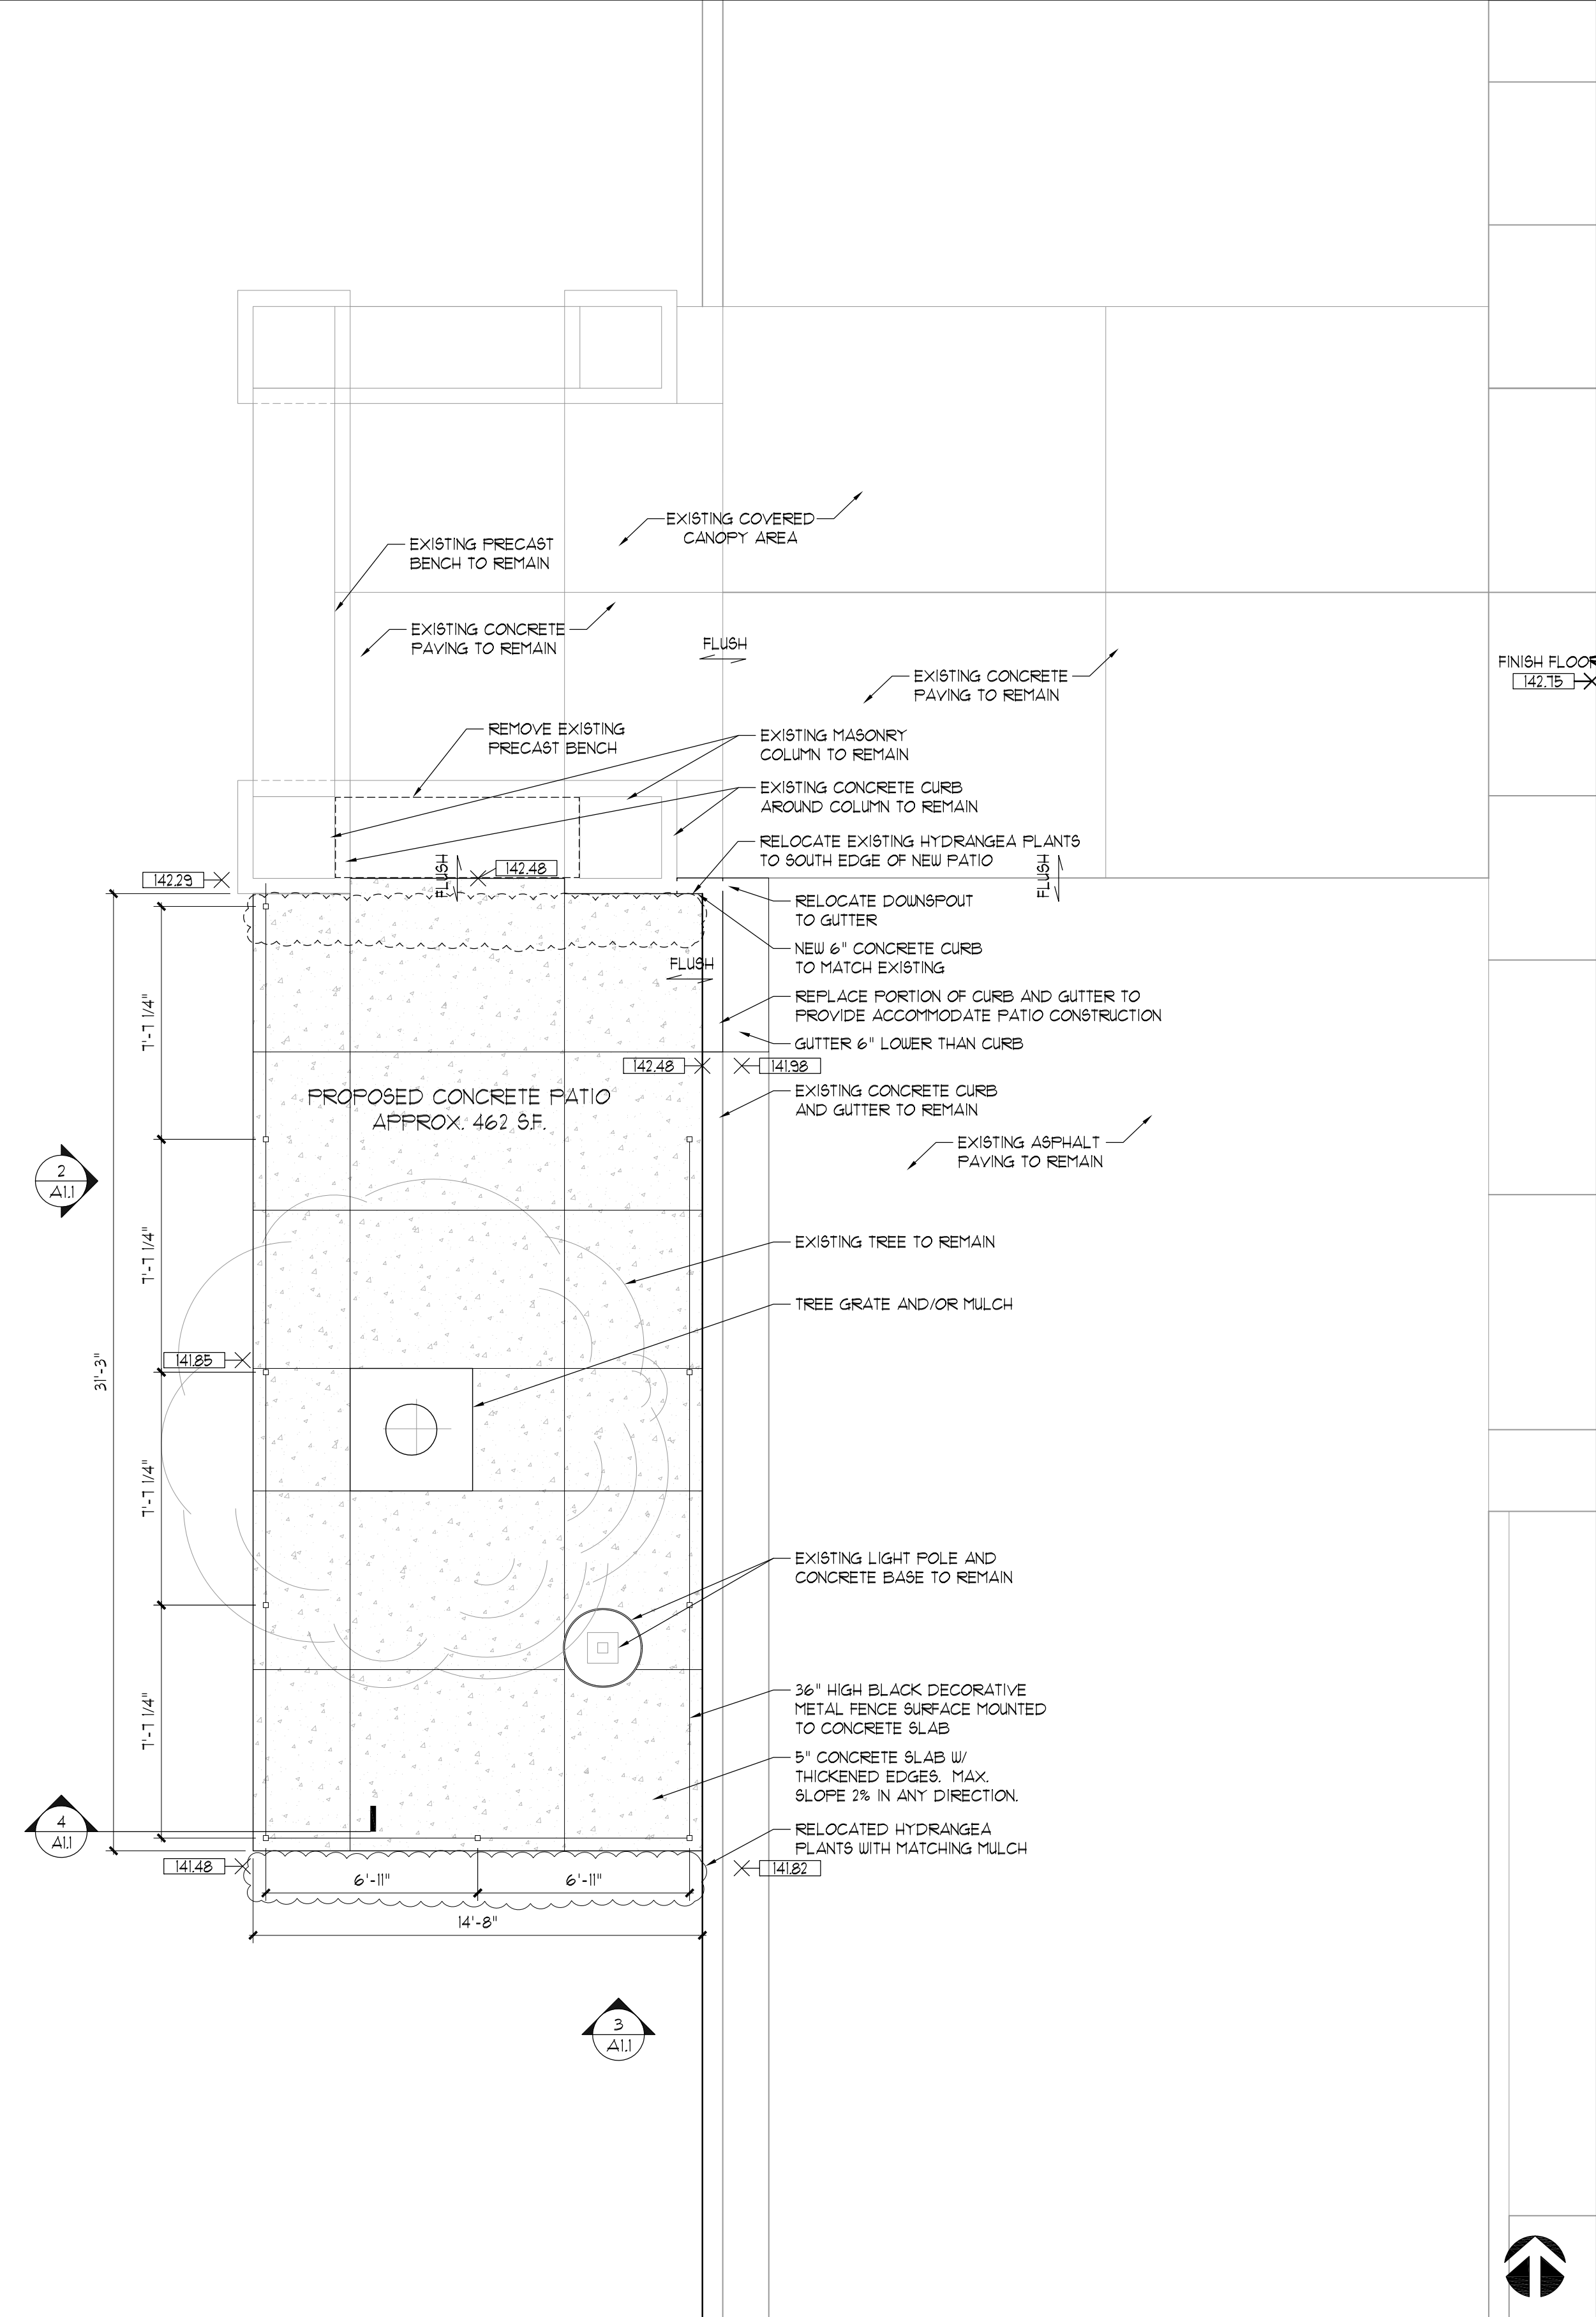

EXTERIOR PATIO FLOOR PLAN
SCALE: 1/4" = 1'-0" **1**

DO NOT SCALE THESE DRAWINGS

FULL SIZE PRINT = 24" x 36" SHEET

COPYRIGHT PERSPECTIVE DESIGN, INC. 2015. ALL RIGHTS RESERVED. THIS DRAWING IS NOT TO BE REPRODUCED, CHANGED, COPIED OR ASSIGNED TO ANY THIRD PARTY IN ANY FORM OR MANNER WITHOUT FIRST OBTAINING THE EXPRESSED WRITTEN PERMISSION OF PERSPECTIVE DESIGN, INC. THE CLIENT AGREES TO INDEMNIFY AND HOLD THE ARCHITECT HARMLESS FROM ANY DAMAGES, LIABILITY, OR COSTS, INCLUDING ATTORNEY'S FEES AND COSTS OF DEFENSE ARISING FROM ANY CHANGES OR ALTERATIONS MADE BY ANYONE OTHER THAN THE ARCHITECT, OR FROM ANY REUSE OF THE DRAWINGS OR DATA WITHOUT THE PRIOR WRITTEN CONSENT OF THE ARCHITECT.

<p>Proposed Patio For: Goodwill Community Service Center 1400 Nike Drive Waukesha, WI 53186</p>		<p>Project:</p>
<p>REV. #</p>	<p>REV. DATE</p>	<p>DESCRIPTION</p>
<p>1</p>	<p>11/09/15</p>	<p>PLAN COMMISSION SUBMITTAL</p>
<p>BYD</p>		
<p>PERSPECTIVE DESIGN, INC. 11525 W. North Avenue Wauwatosa, WI 53226 Tel (414) 302-1750 Fax (414) 302-1751</p>		
<p>Drawing Title: FLOOR PLAN, ELEVATIONS, & DETAILS</p>		
<p>THIS BOX IS 1/2" x 1/2"</p>		
<p>Date:</p>	<p>11/09/15</p>	
<p>Scale:</p>	<p>NOTED</p>	
<p>Drawn:</p>	<p>BMD</p>	
<p>Job:</p>	<p>15-118</p>	
<p>Sheet:</p>	<p>A1.1</p>	

- PRELIMINARY -
FOR ESTIMATING AND REVIEW ONLY

NOT FOR CONSTRUCTION