



Good Times Day Camp LLC

443 Les Paul Parkway
Waukesha, WI

REVISIONS

| No. | DATE | DESCRIPTION |
|-----|------|-------------|
|-----|------|-------------|

PLAN REVIEW

SHEET TITLE: PROPOSED SITE PLAN

JOB NUMBER: 23115

ISSUED DATE: 08 31 2023

DRAWN BY: bec

SHEET NUMBER: C1.0

2 SITE PLAN
1" = 80'-0"








1 LOCAL WORK AREA
1" = 10'-0"



C1.0

Good Times Day Camp LLC

443 Les Paul Parkway
Waukesha, WI

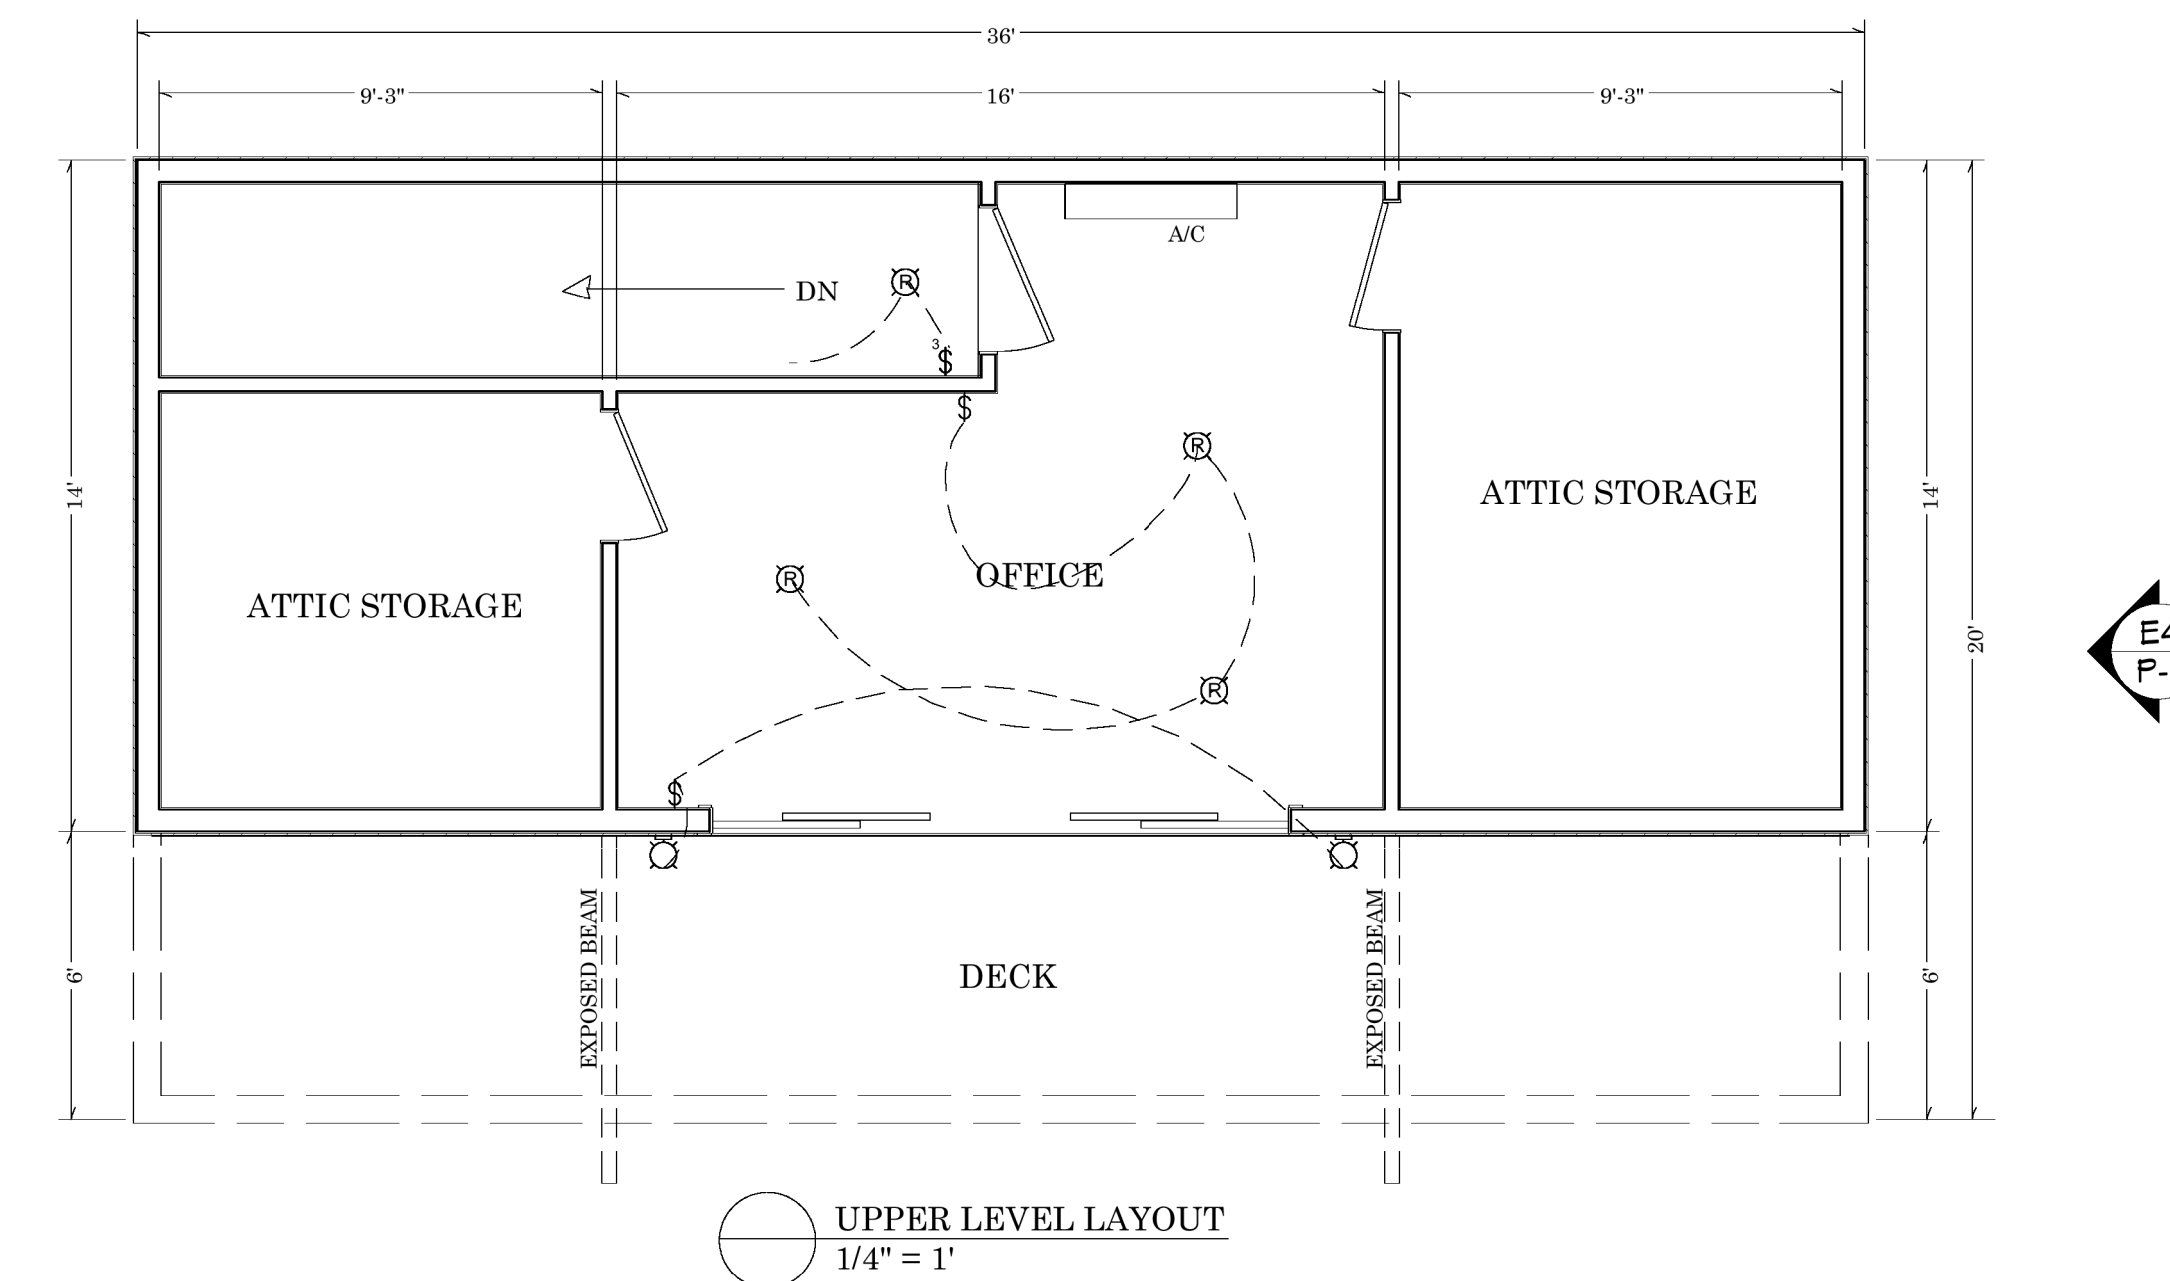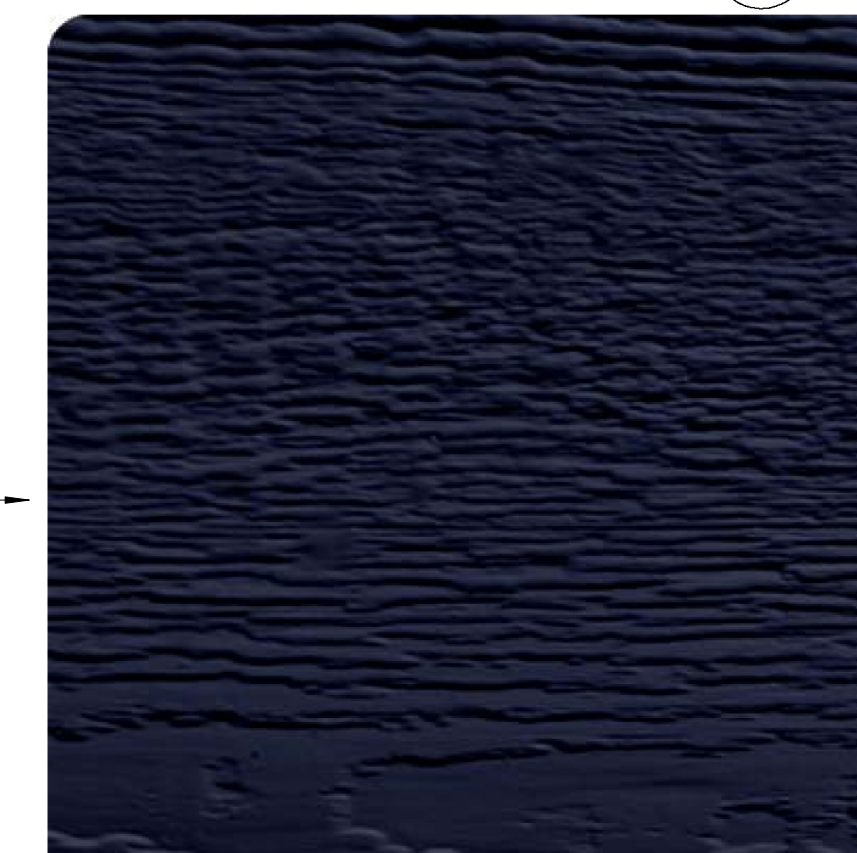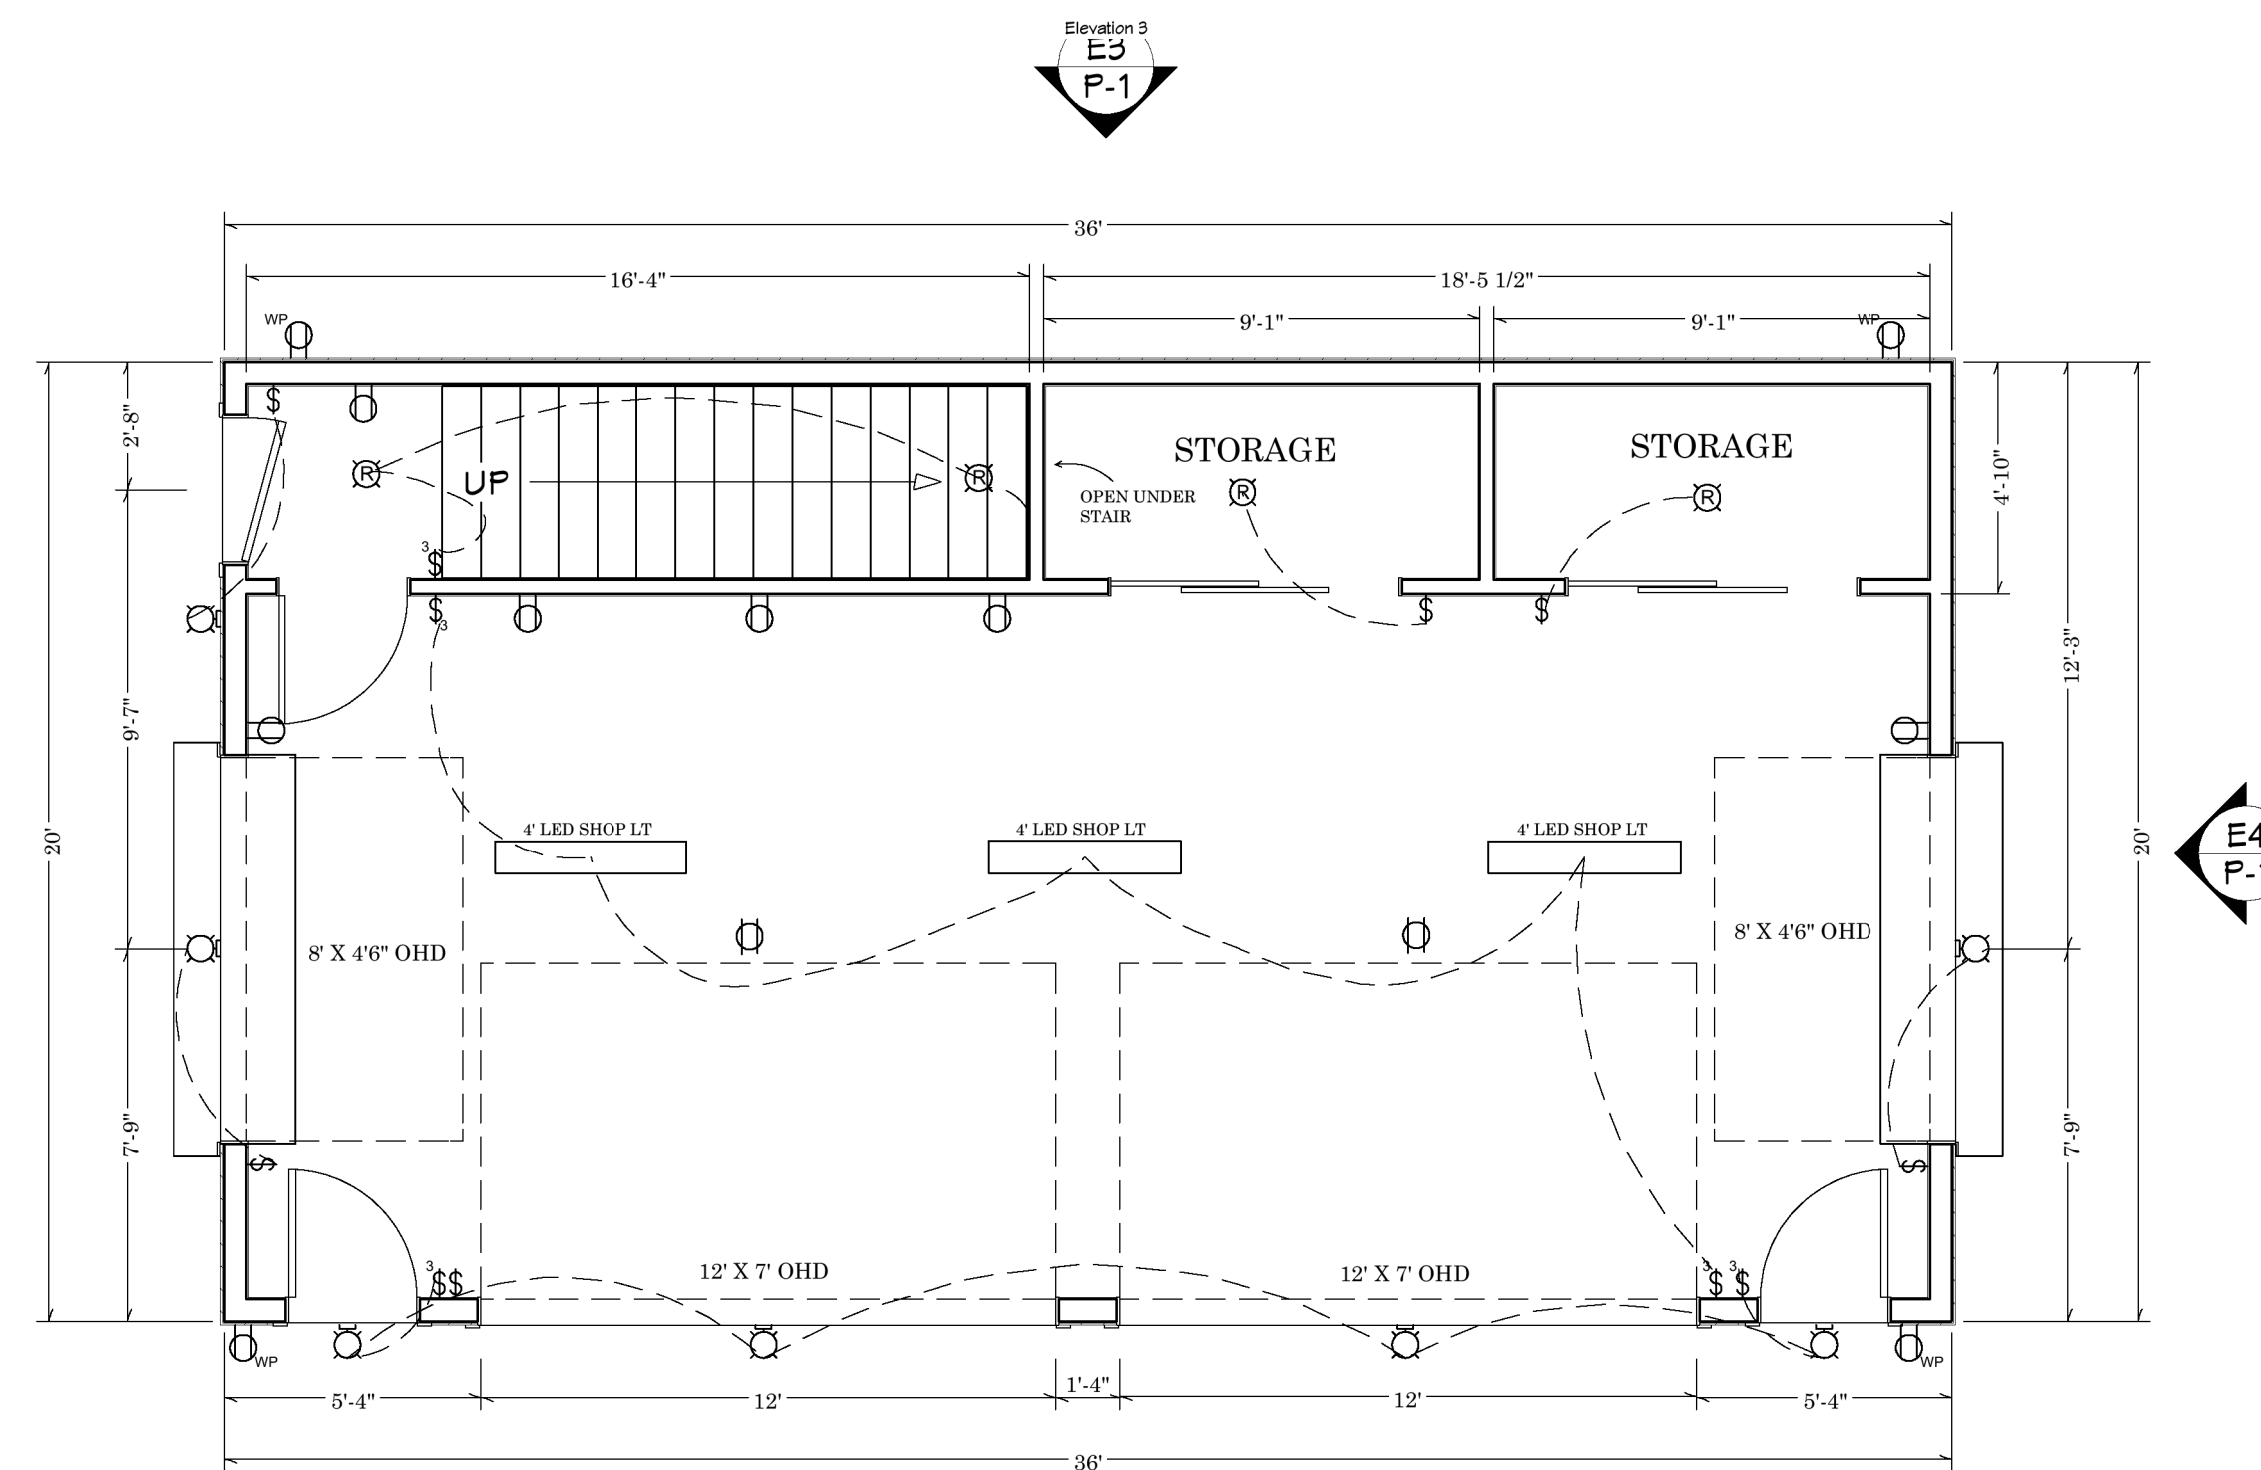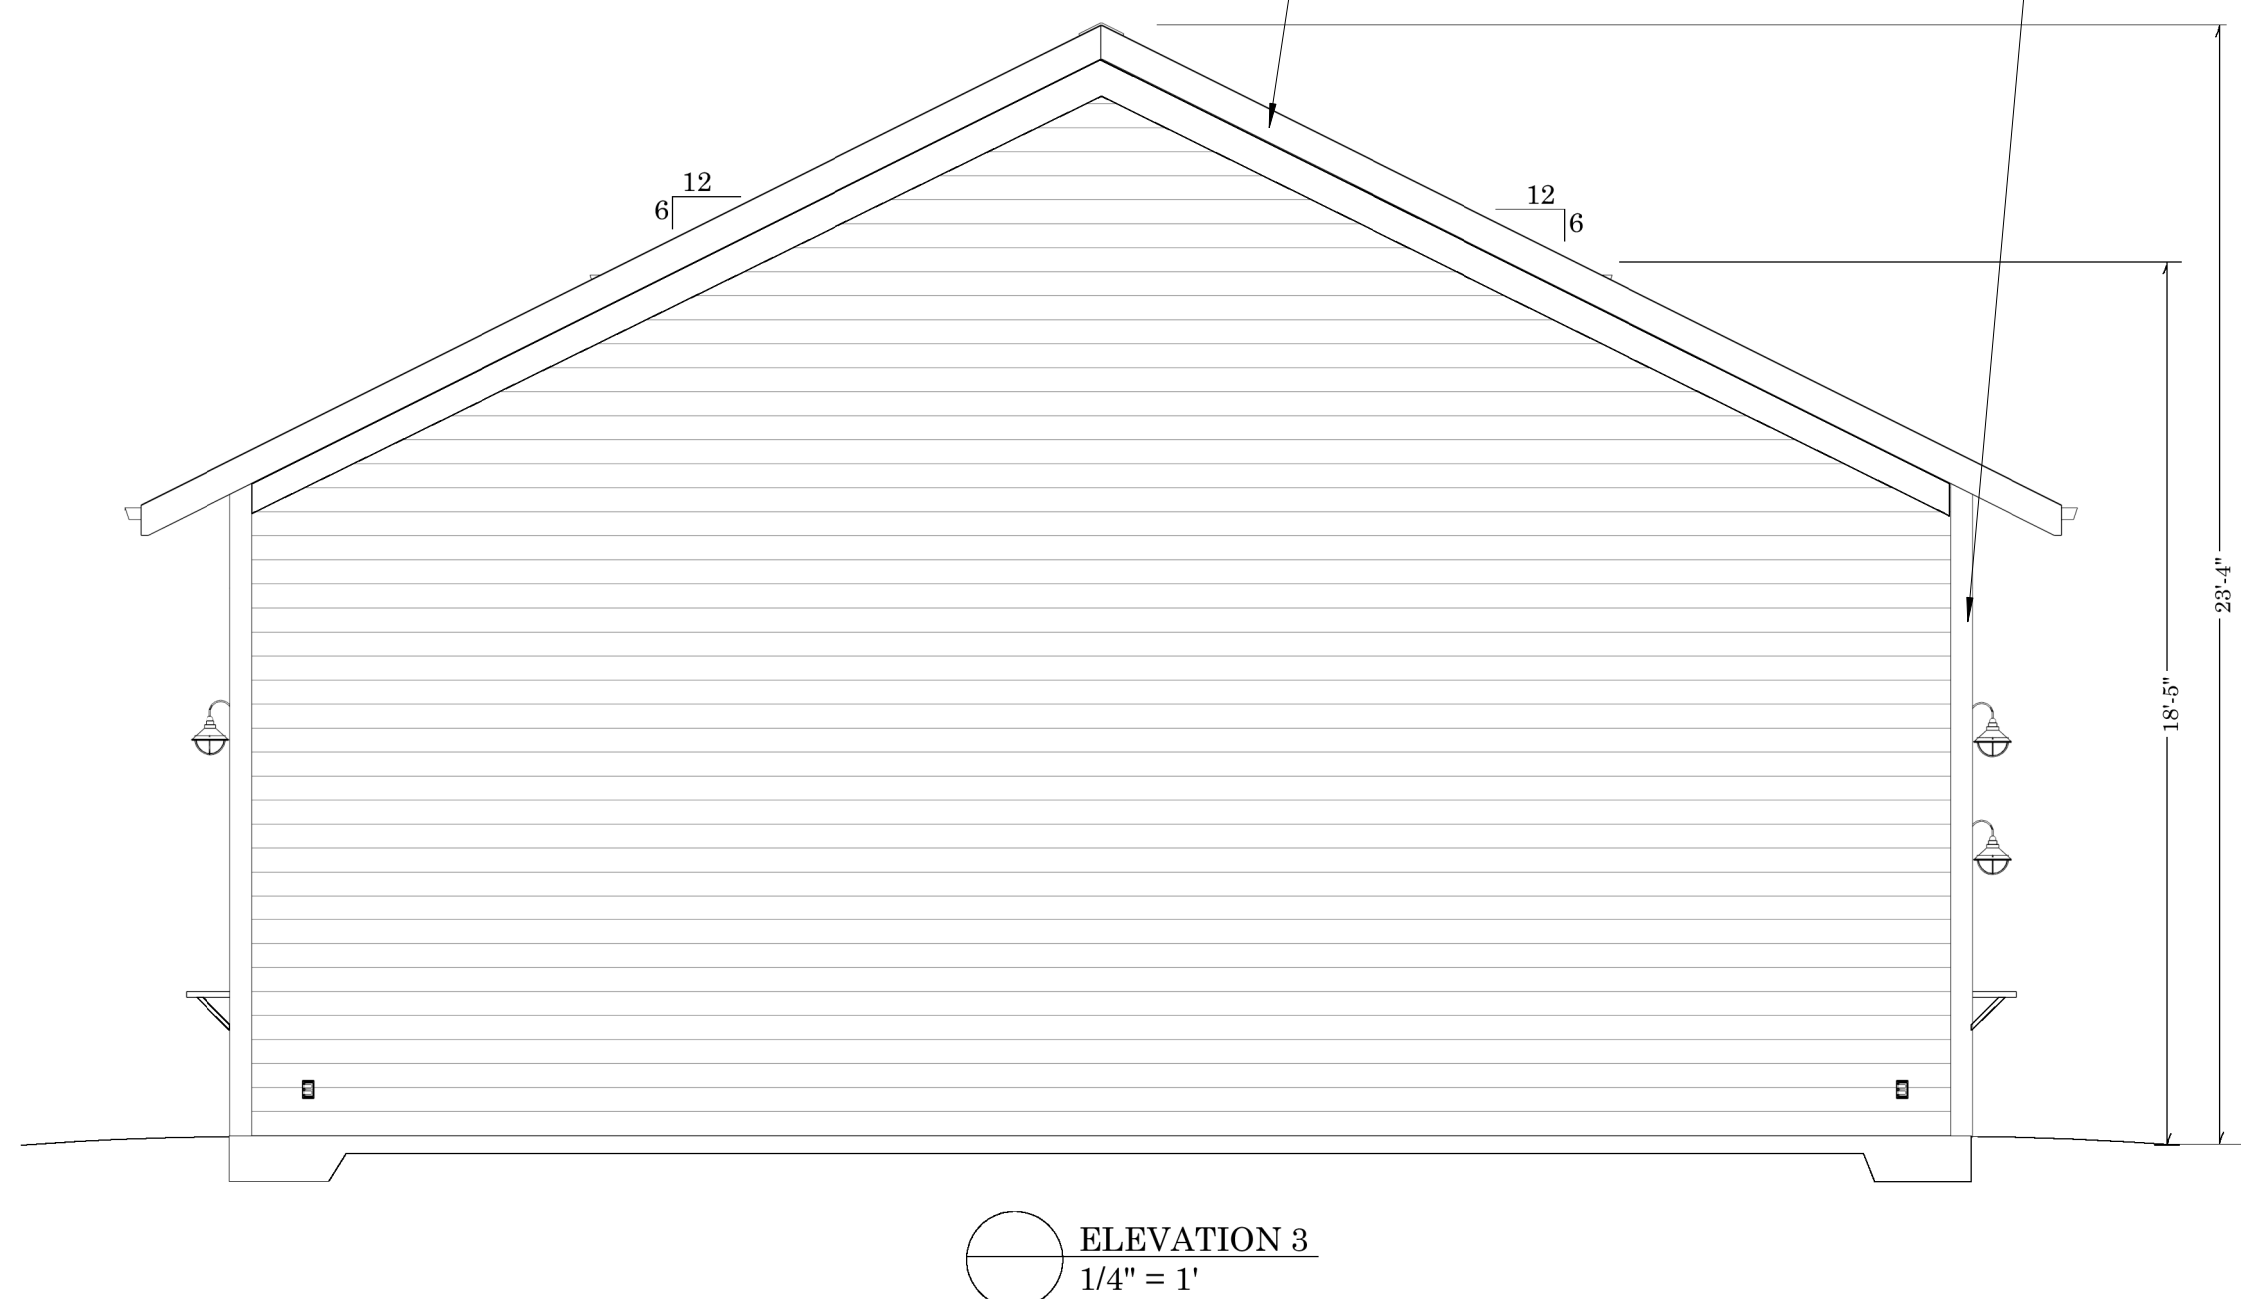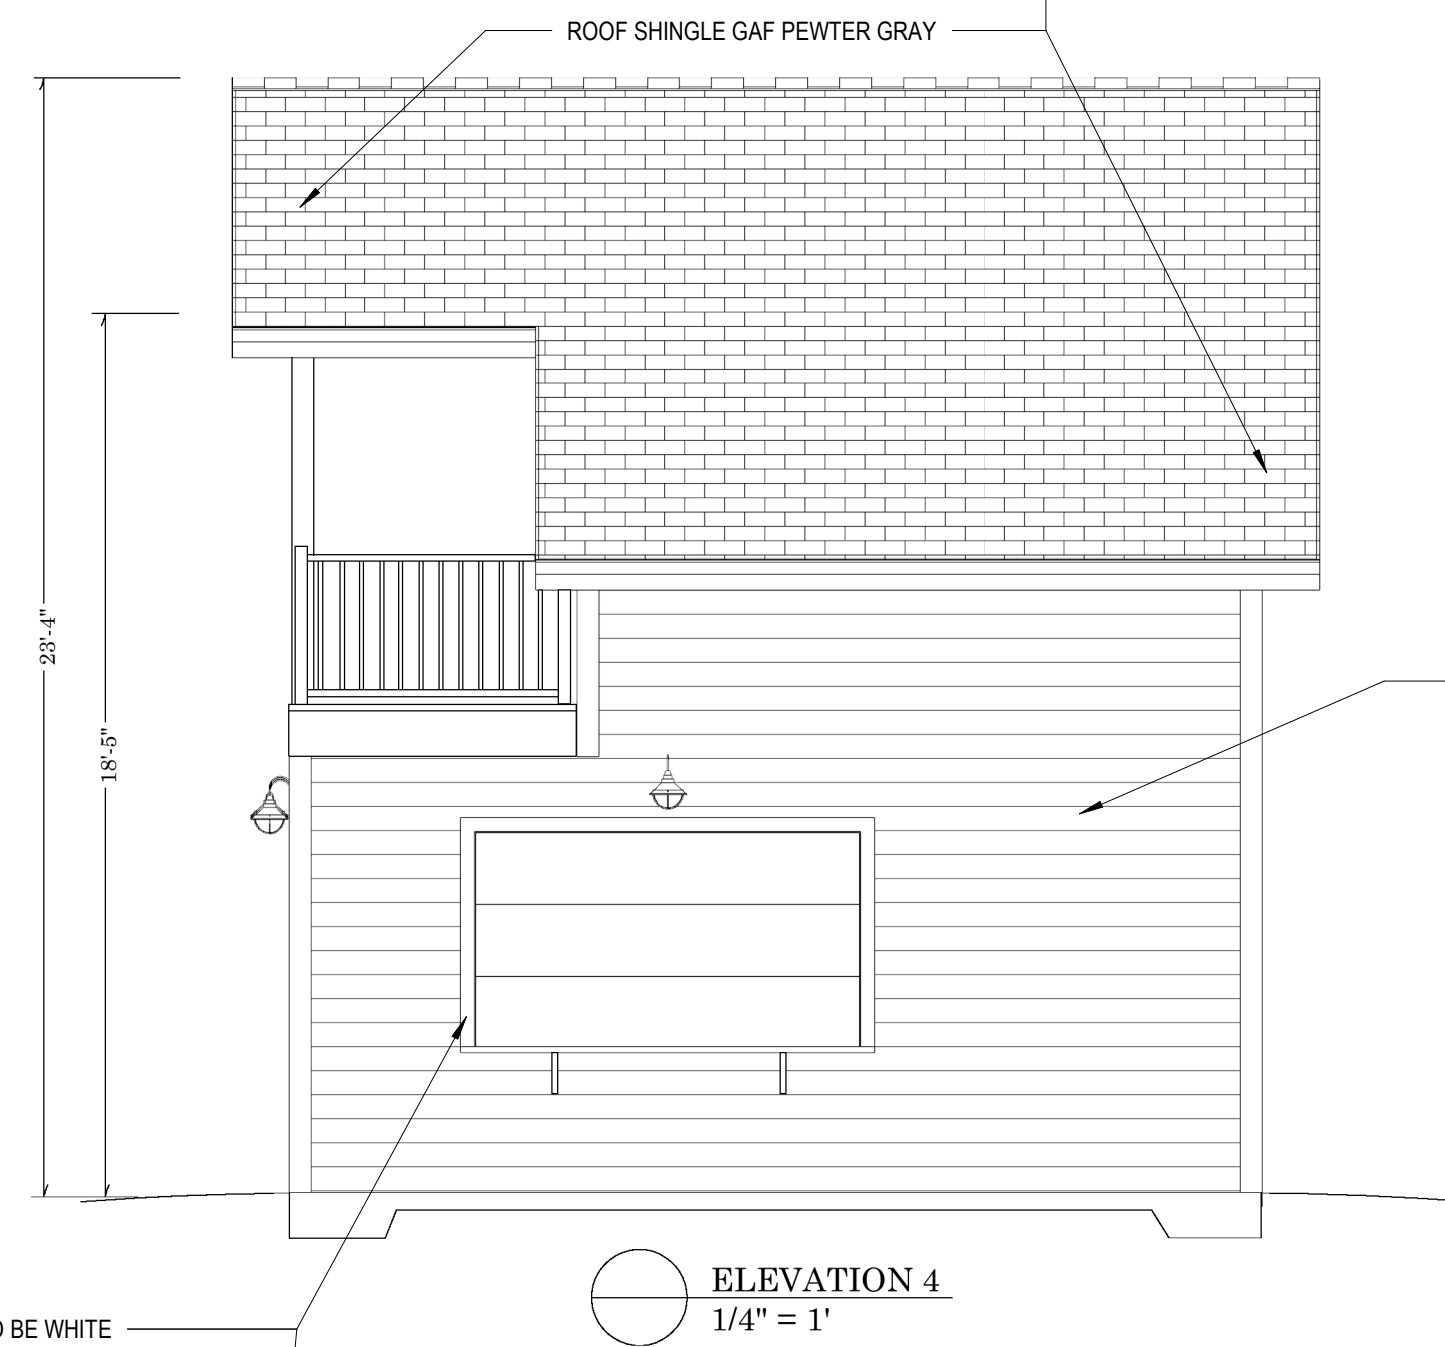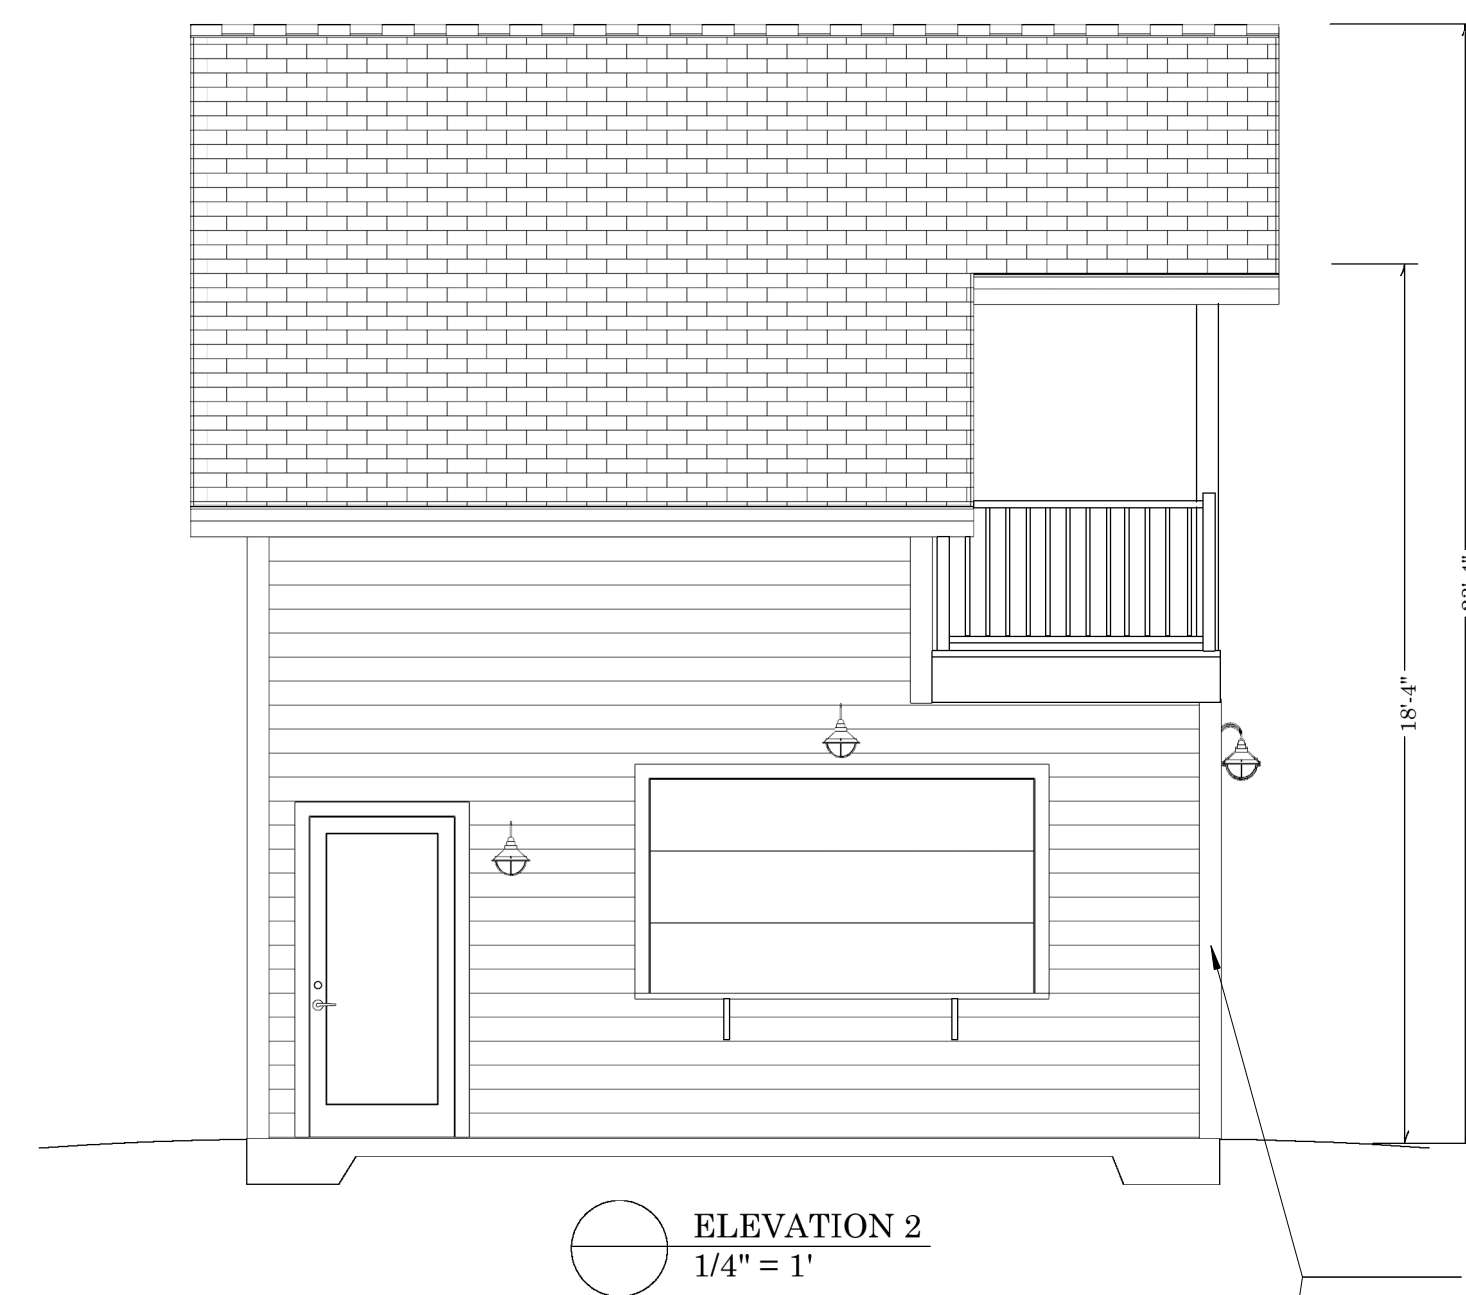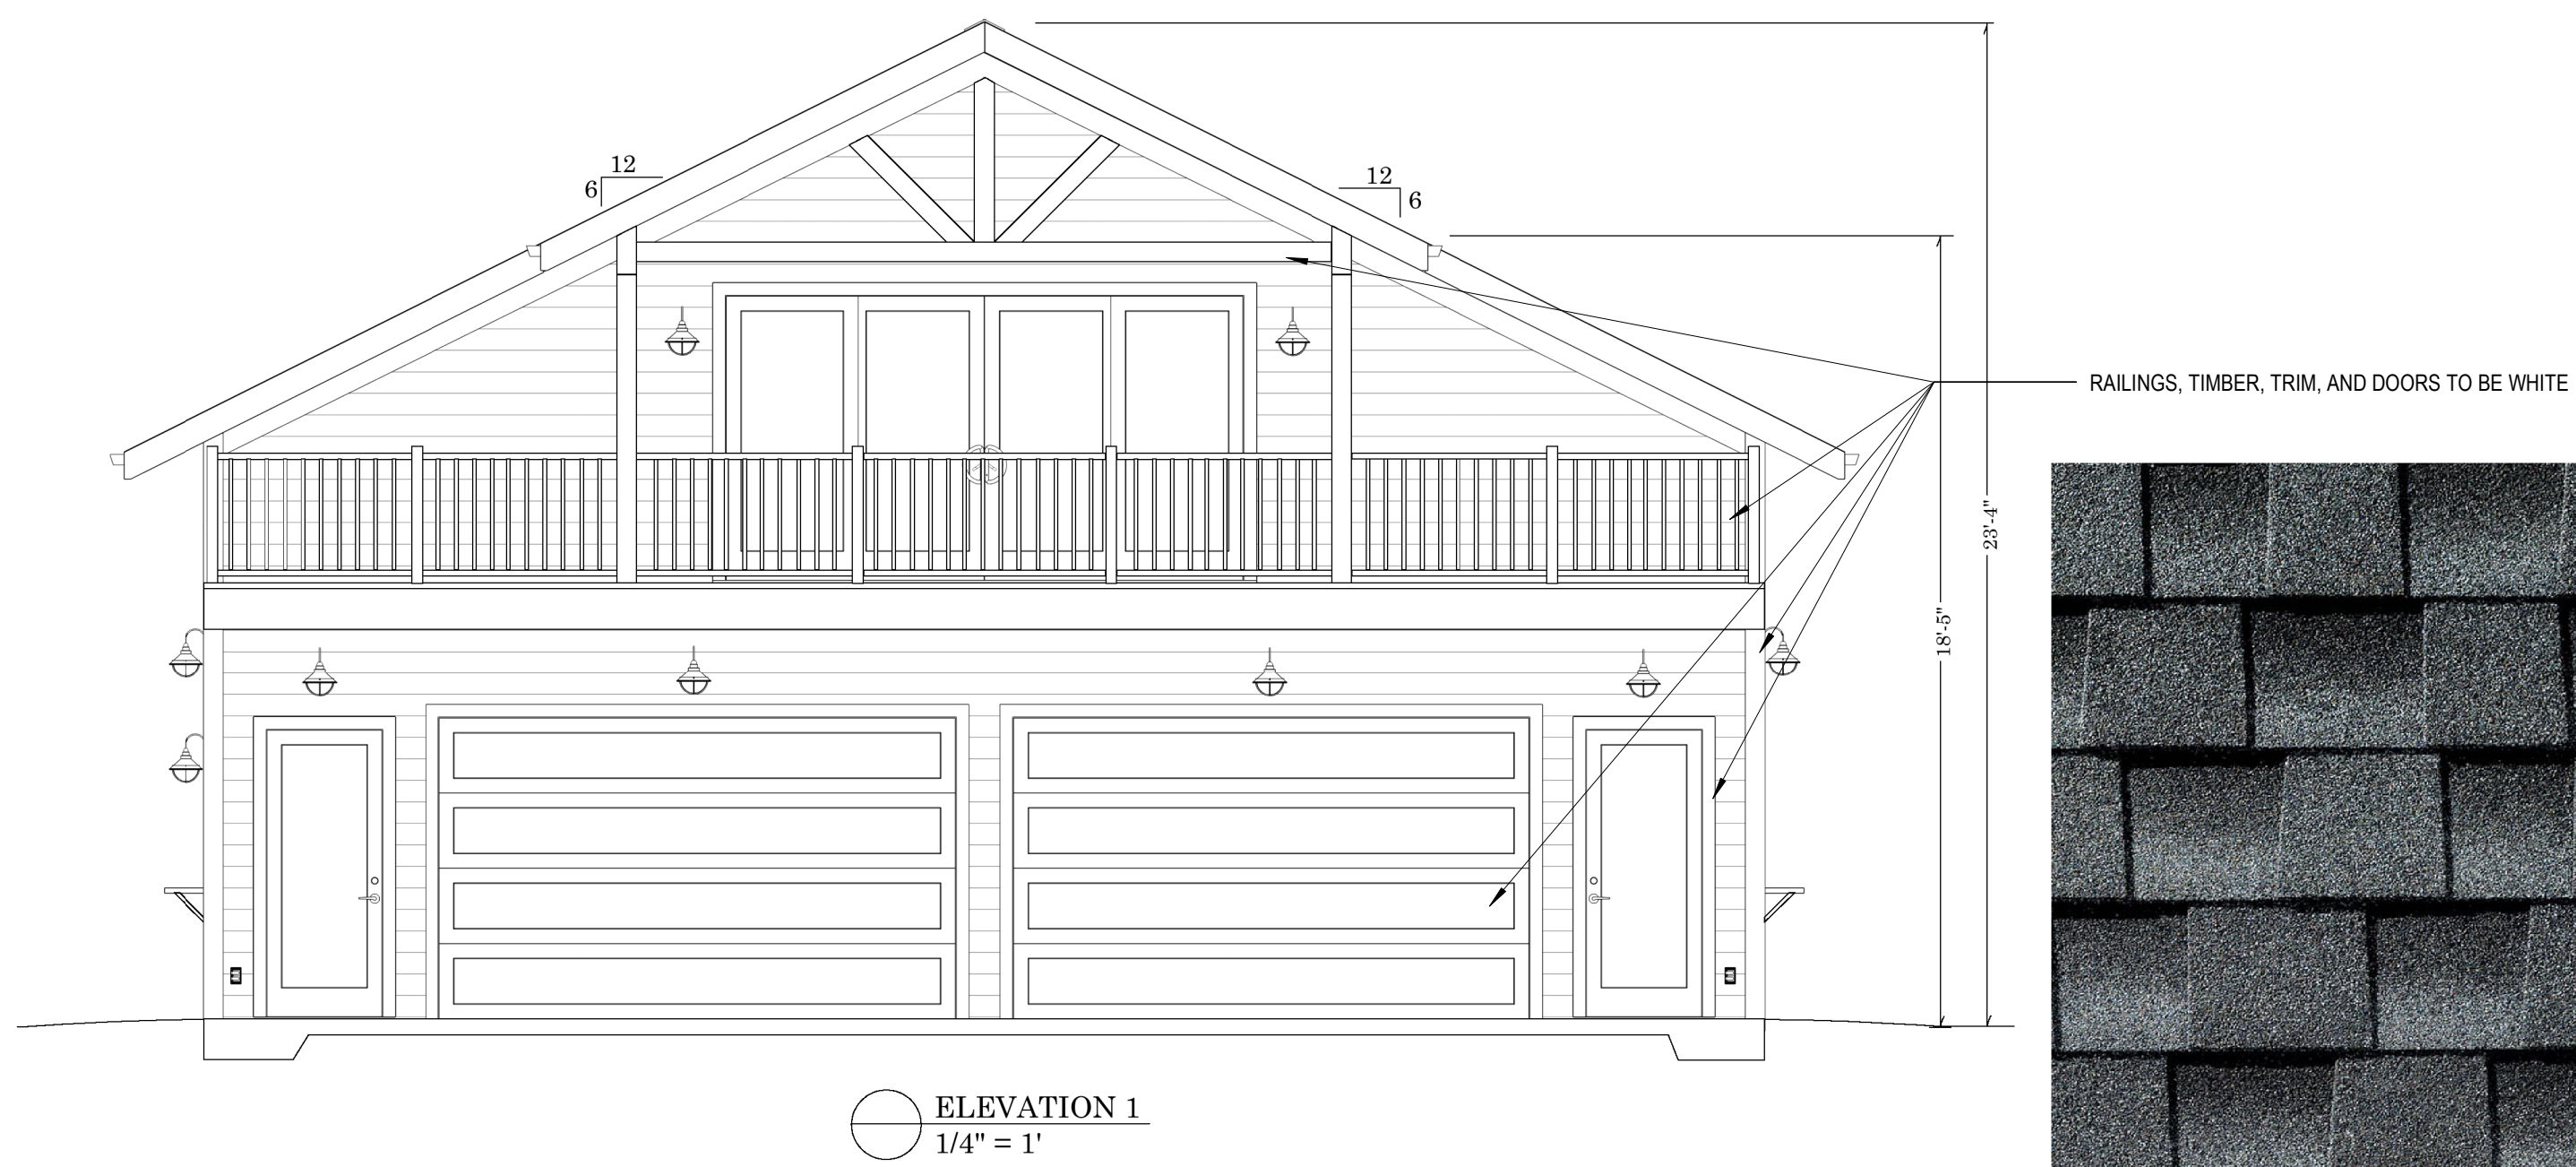

REVISIONS

| No. | DATE | DESCRIPTION |
|-----|------|-------------|
| | | |

PLAN REVIEW

| | |
|---------------|---------------|
| SHEET TITLE: | FLR PL & ELEV |
| JOB NUMBER: | 23115 |
| ISSUED DATE: | 08 31 2023 |
| DRAWN BY: | bec |
| SHEET NUMBER: | A1.0 |