


KEYNOTE LEGEND	
KEY #	KEYNOTE TEXT
1	6"x6" TAPPING SLEEVE & 6" TAPPING VALVE & VALVE OX (TO BE PROVIDED & INSTALLED BY THE WAUKESHA WATER UTILITY-CONTRACTOR TO PROVIDE TRENCH, SHIELD AND MEANS FOR LOWERING TAPPING MACHINE
2	CONTACT THE WAUKESHA WATER UTILITY FOR WATER SERVICE TO THIS PROPERTY

**SITE PLAN GENERAL NOTES:**  
 TOTAL AREA OF LOT 18,138 SQFT  
 TOTAL GREEN SPACE 6,077 SQFT 33%  
 TOTAL IMPERVIOUS 11,582 SQFT 65%

# PLAN REVIEW

## STANDARSKI BUILDERS 5 INDIVIDUAL TOWNHOMES 1920 MADERA STREET WAUKESHA, WI

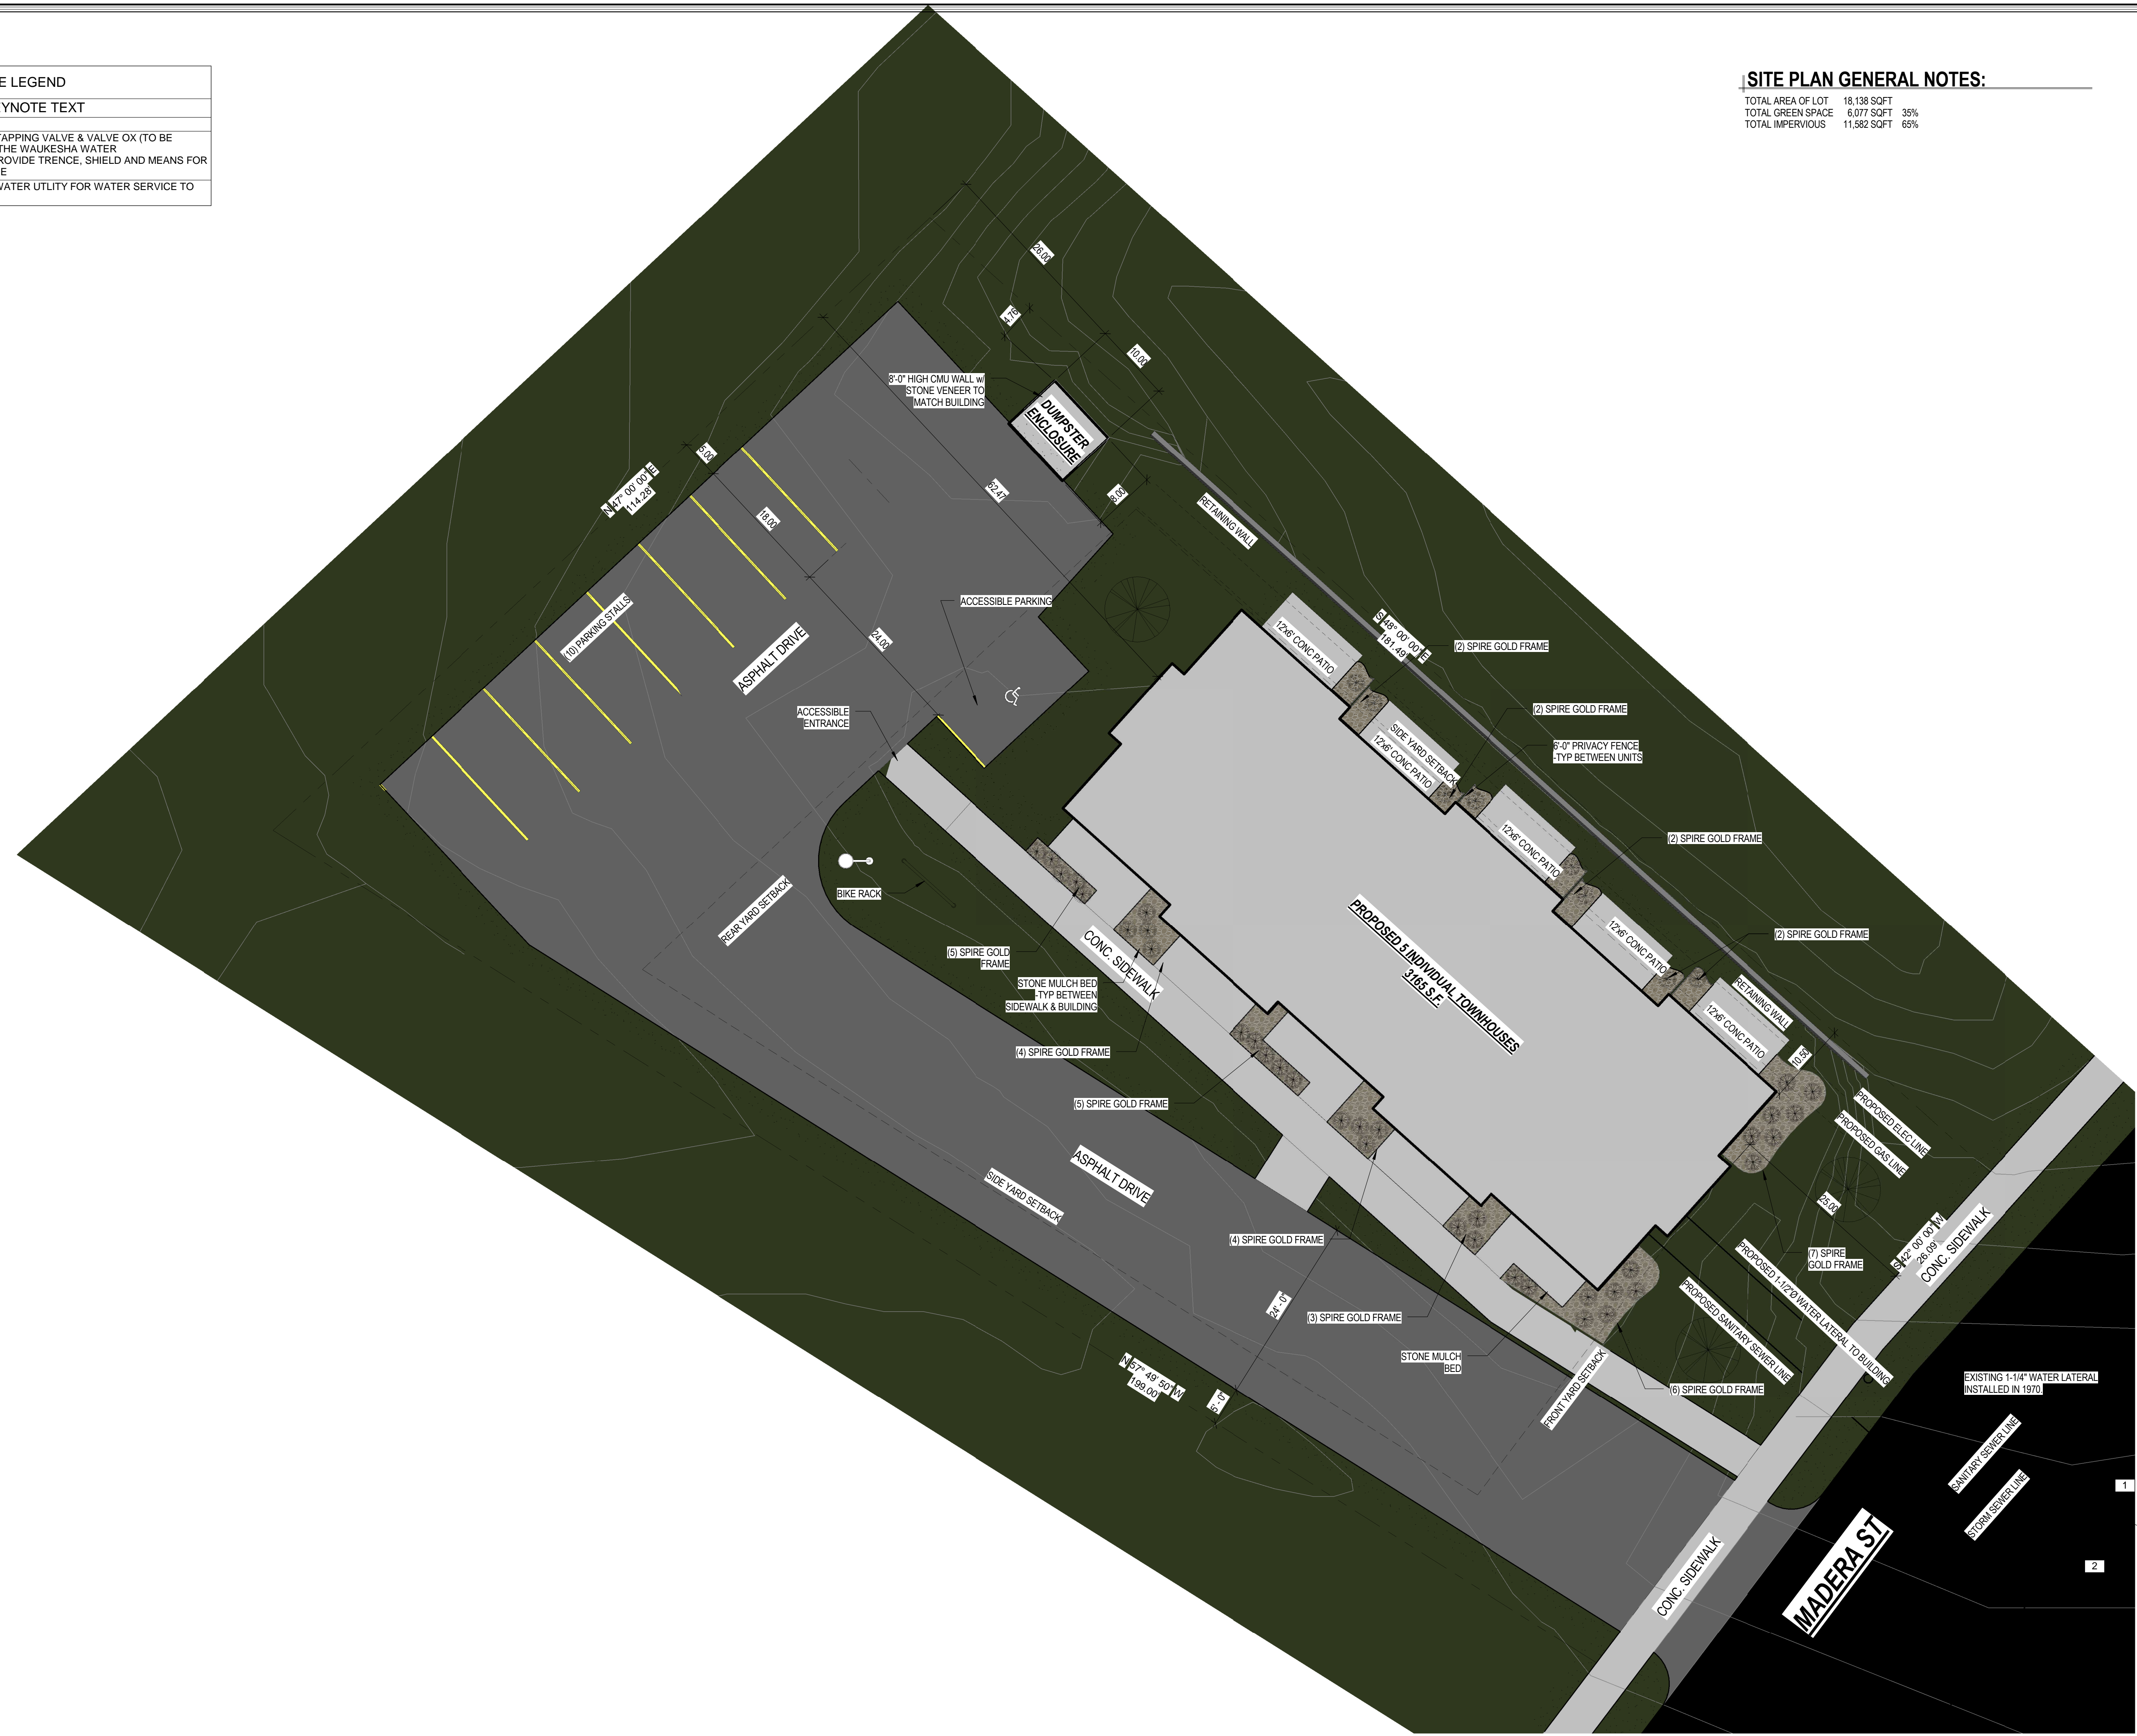

**SHEET TITLE**

PROPOSED SITE PLAN

**SCHEMATIC DESIGN**

4.29.2014

**PROJECT DATA**

JOB NUMBER: 14-019  
 DRAWN BY: CDS  
 SHEET NUMBER:

**C1.0**

PROPOSED SITE & LANDSCAPE  
 PLAN  
 1" = 10'-0"

C:\Users\chris\Documents\14-019-200-Site\_chris.rvt 6/2/2014 12:24:09 PM