


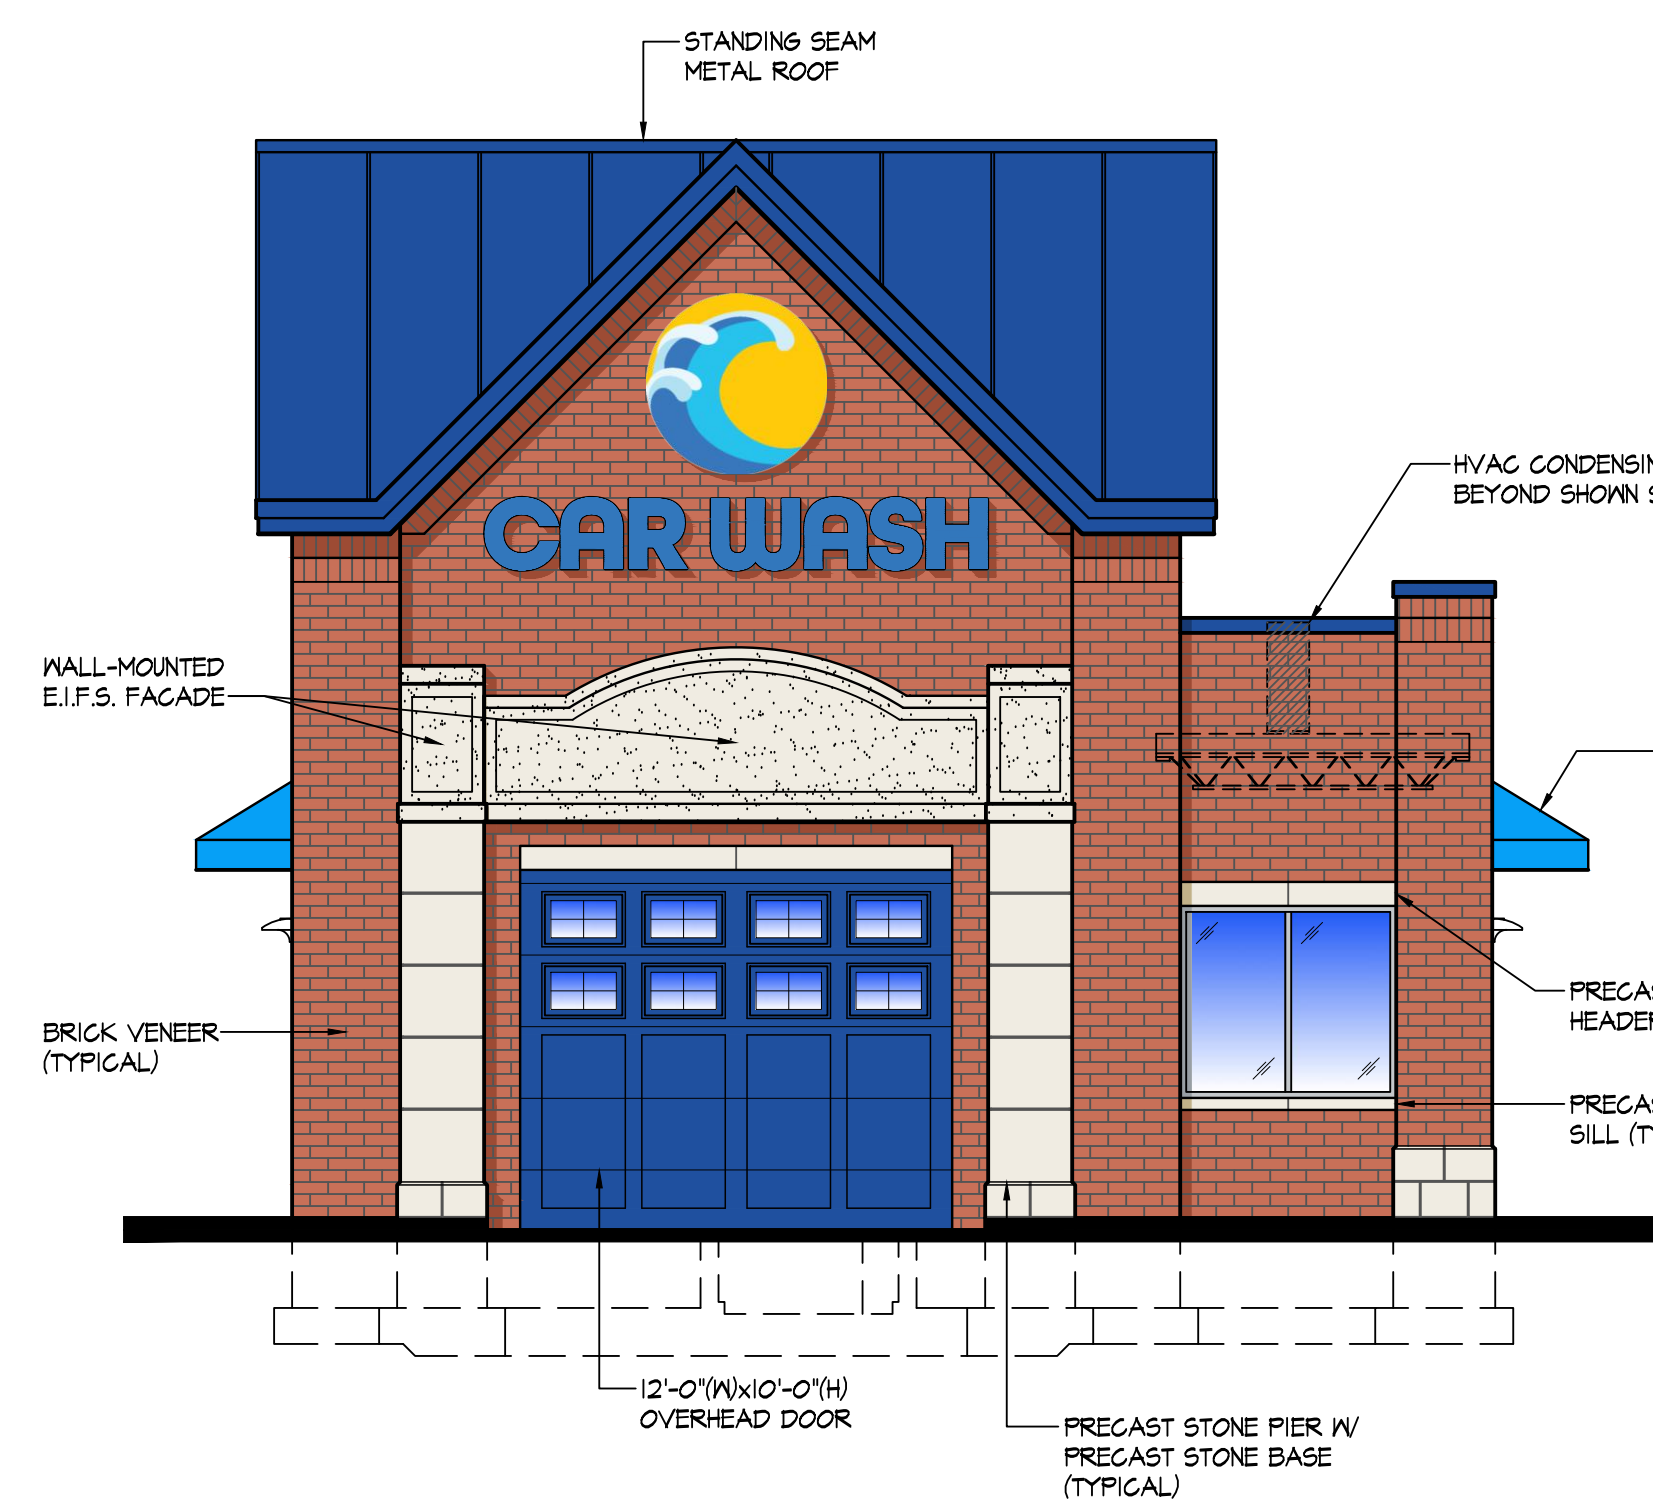


NORTH ELEVATION

SCALE: 3/16" = 1'-0"




EAST ELEVATION

SCALE: 3/16" = 1'-0"

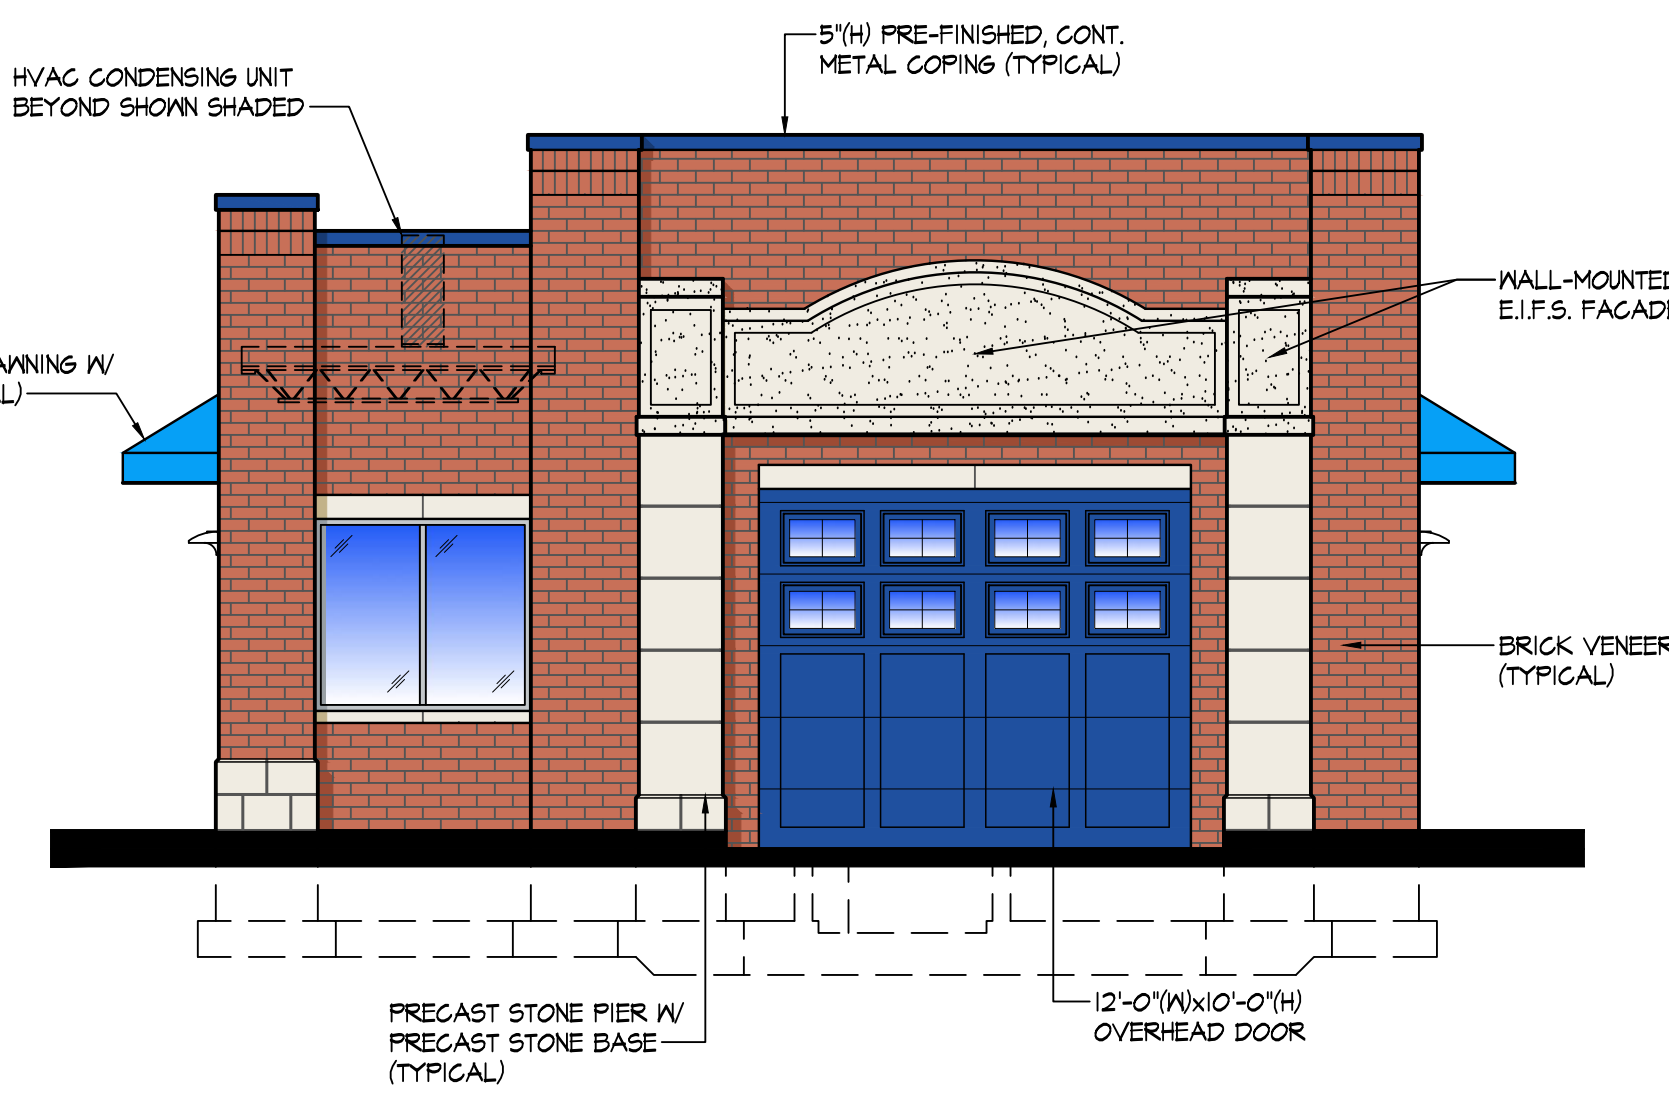


WEST ELEVATION

SCALE: 3/16" = 1'-0"

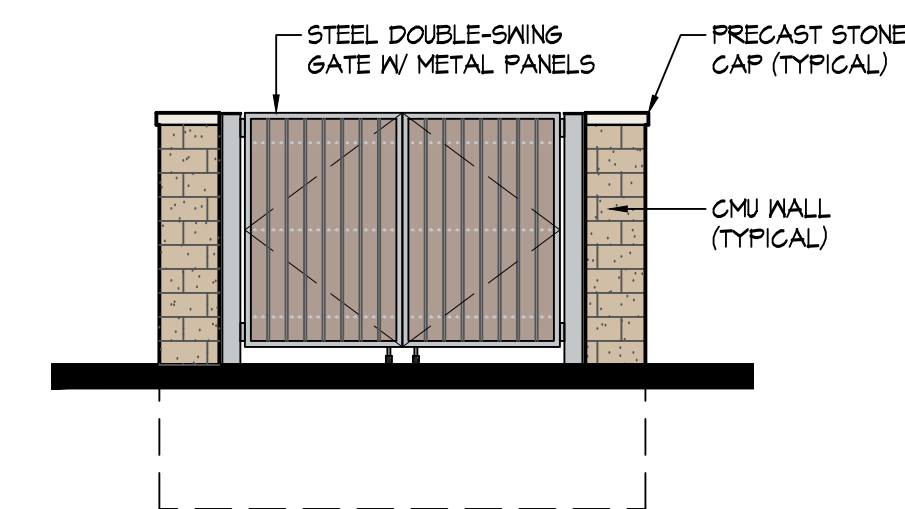


REFUSE ENCLOSURE

SCALE: 3/16" = 1'-0"

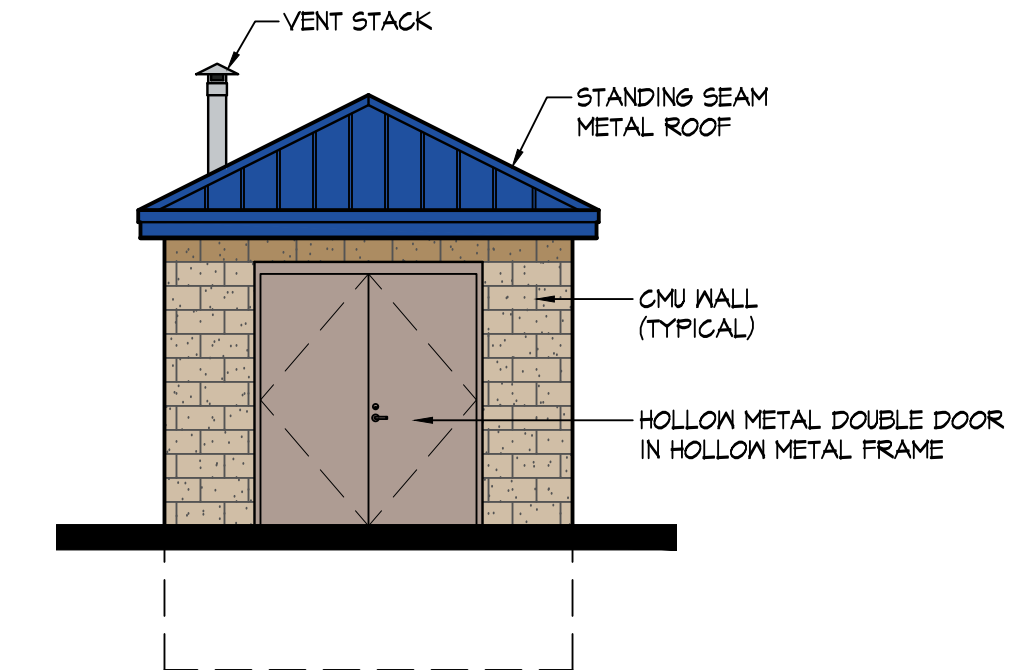

VACUUM PUMP HOUSE

SCALE: 3/16" = 1'-0"

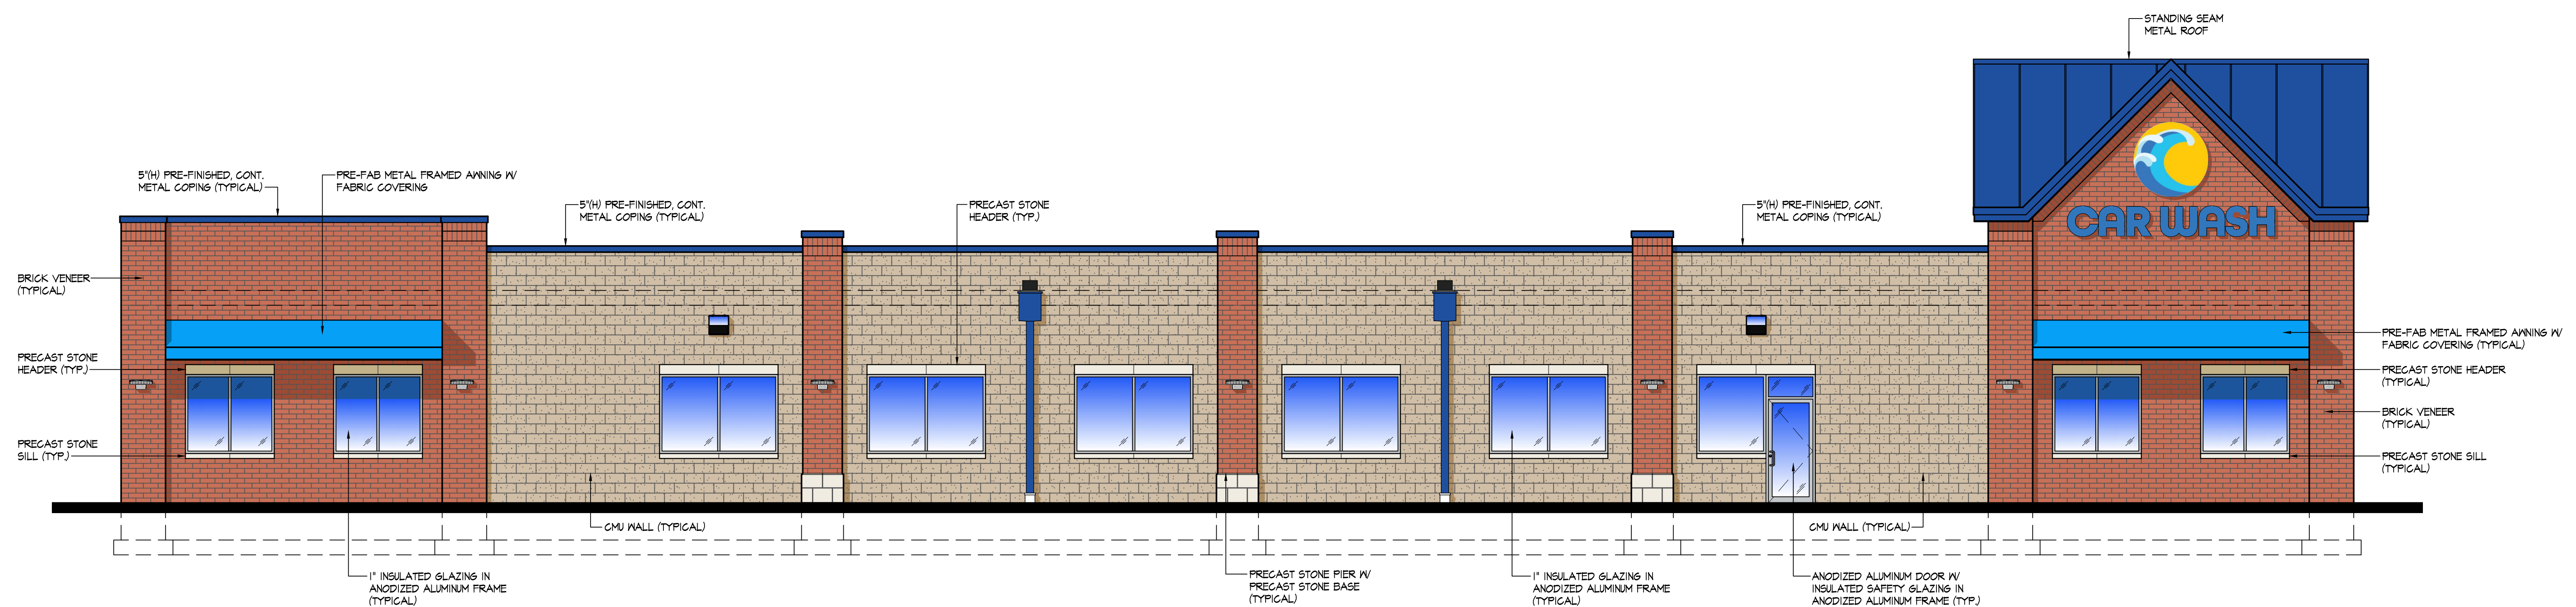

SOUTH ELEVATION

SCALE: 3/16" = 1'-0"

WAUKESHA EXPRESS WASH

300 & 316 W. SUNSET DRIVE
WAUKESHA, WISCONSIN
53189


ROHN ASSOCIATES
ARCHITECTS & PLANNERS

13177 RHODE STREET
CEDAR LAKE, IN 46303
PHONE: (708) 906-4670

PRELIMINARY
NOT FOR CONSTRUCTION
REVISIONS REQUIRED

Copyright 2022. All Instruments Of Service, including
this drawing, are the property of Rohn Associates
Drawings May Not Be Reproduced Or Copied Without
Written Consent Of The Architect.

ARCHITECT'S SEAL

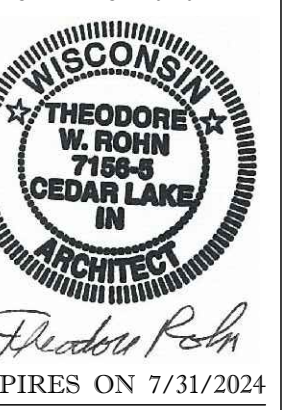

ISSUE FOR:

8/30/22	REVIEW
11/2/22	REVIEW
1/4/23	REVIEW

EXTERIOR
ELEVATION
RENDERINGS

SCALE: AS NOTED
PROJECT NO.: 22-628

A2.2