
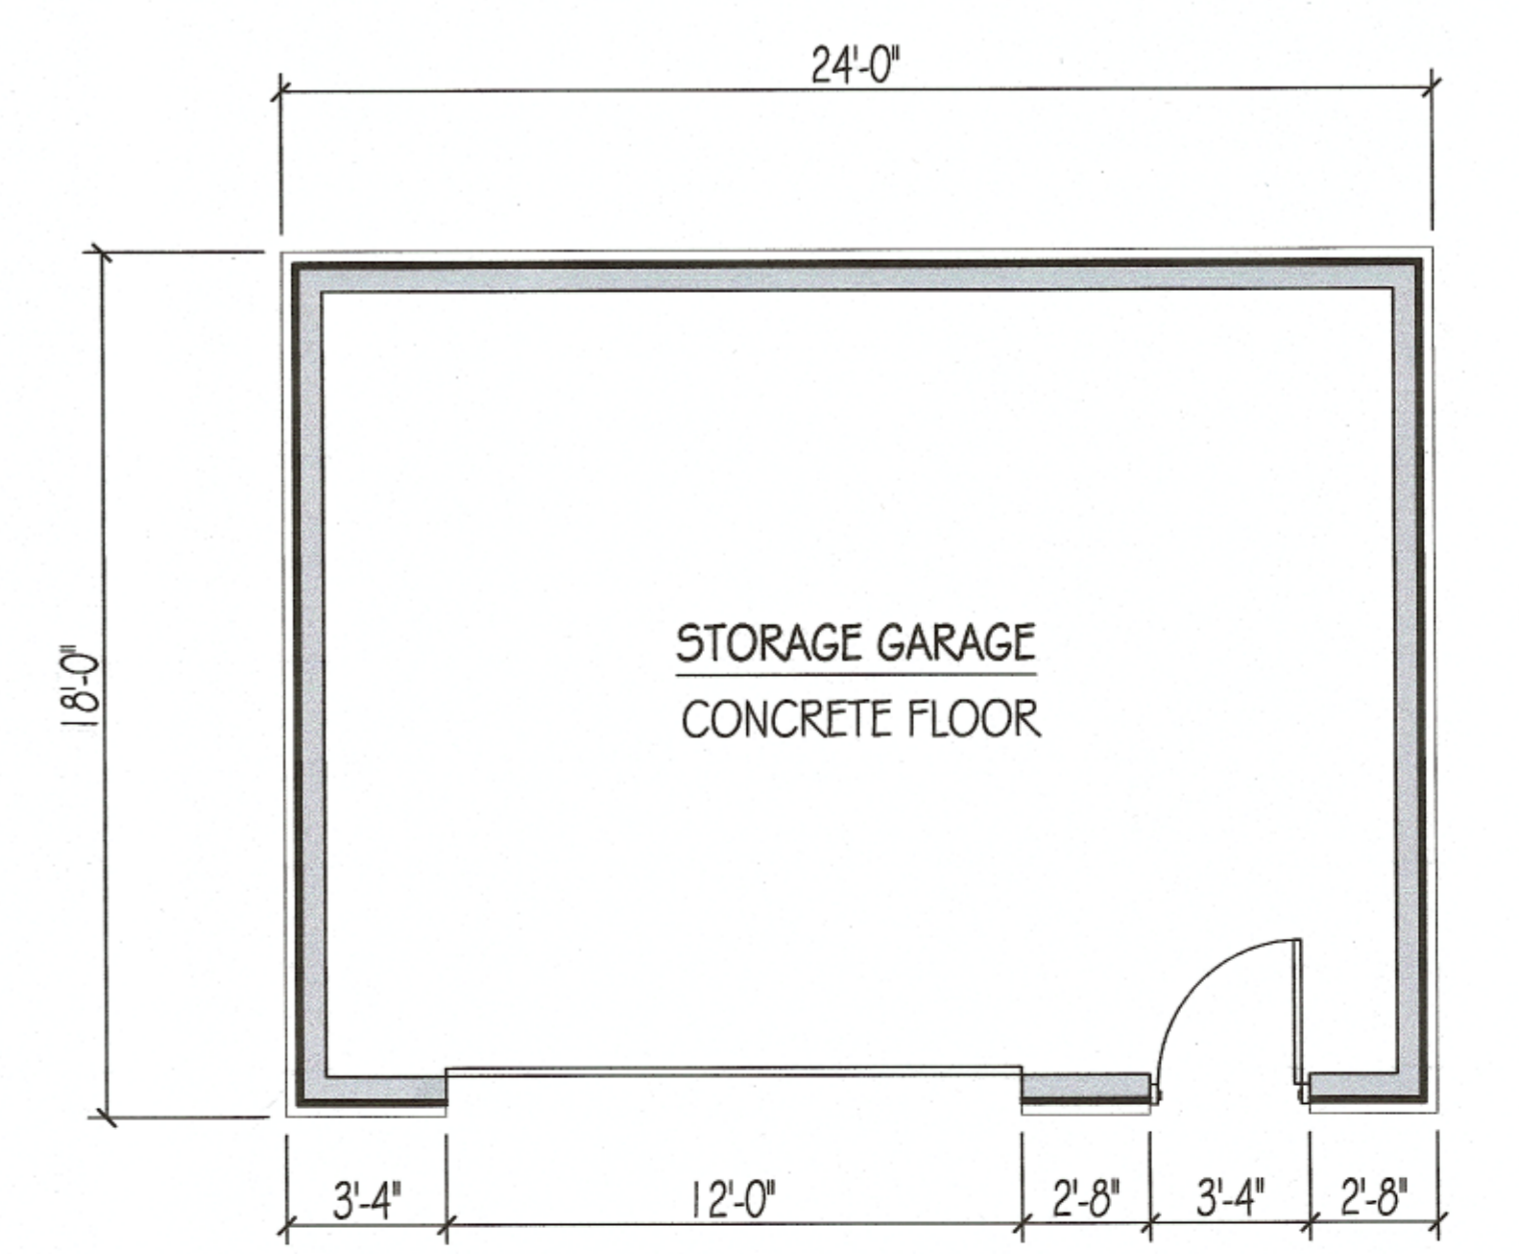
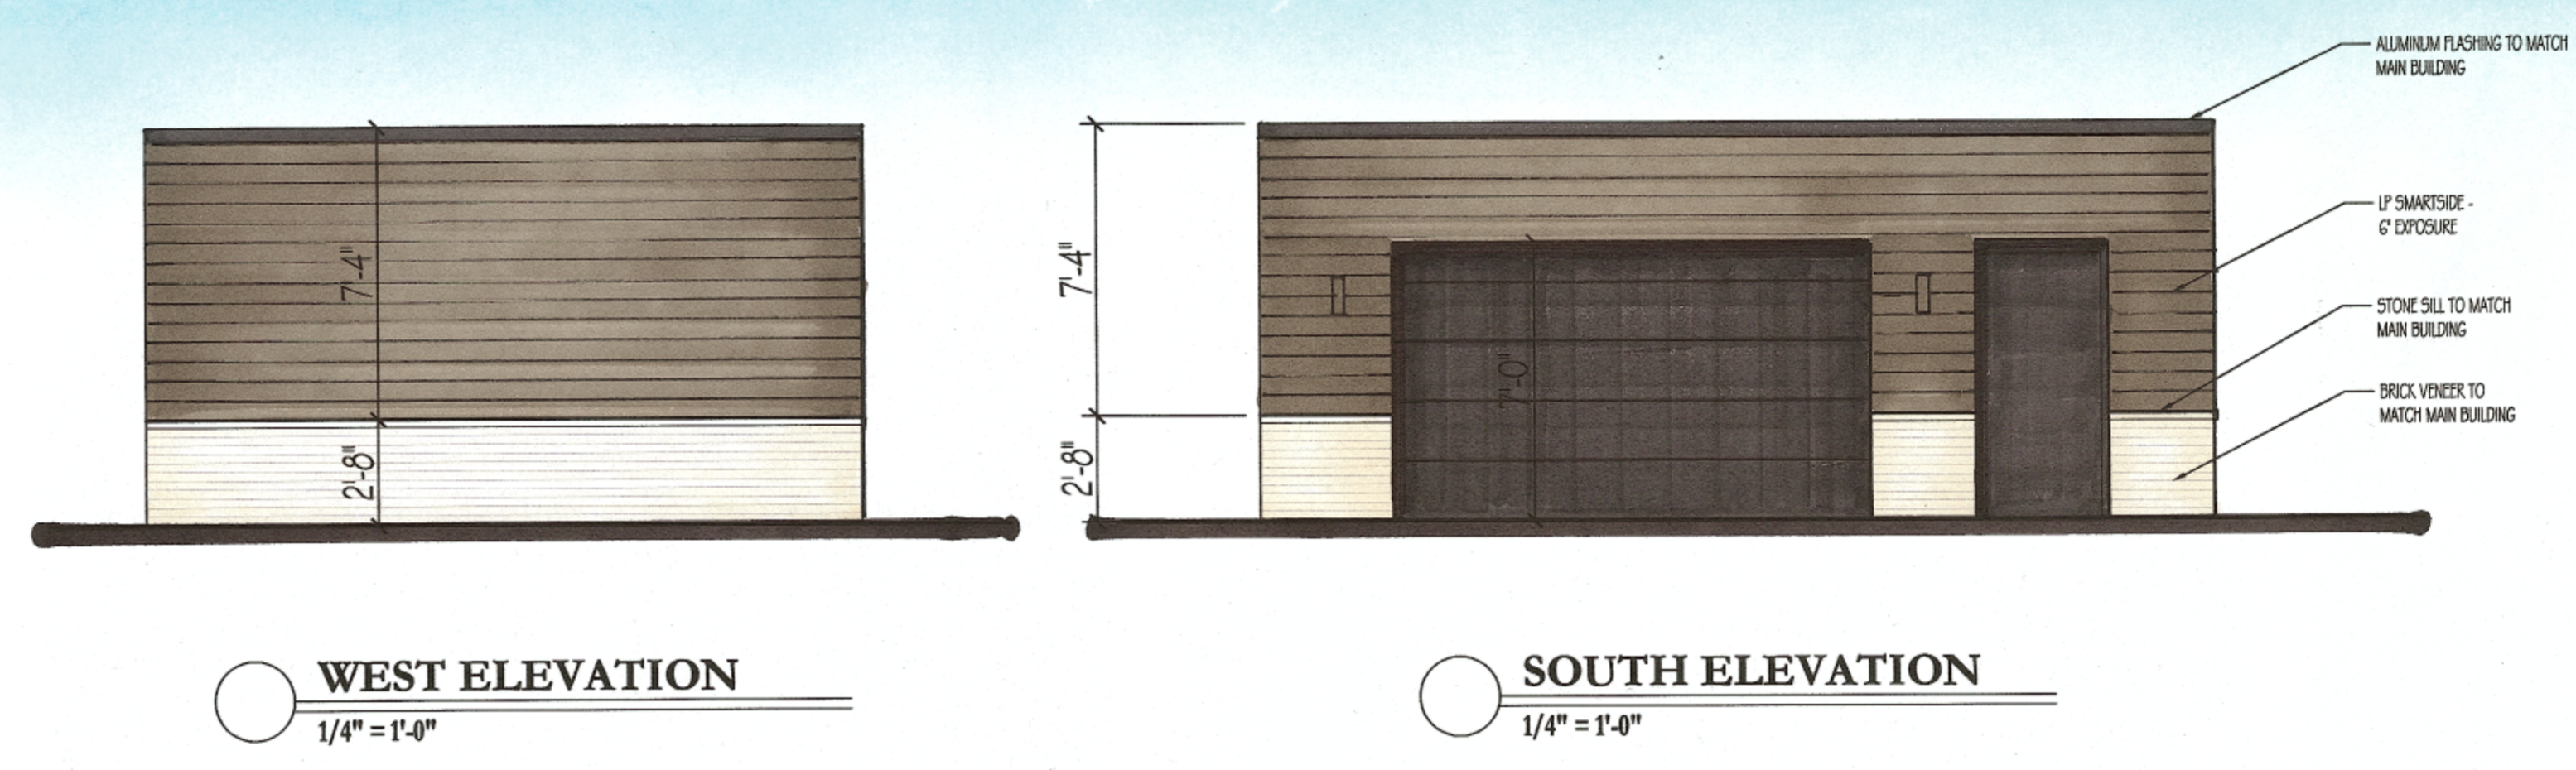


REVISIONS				
Rev.	Date	Description	By	

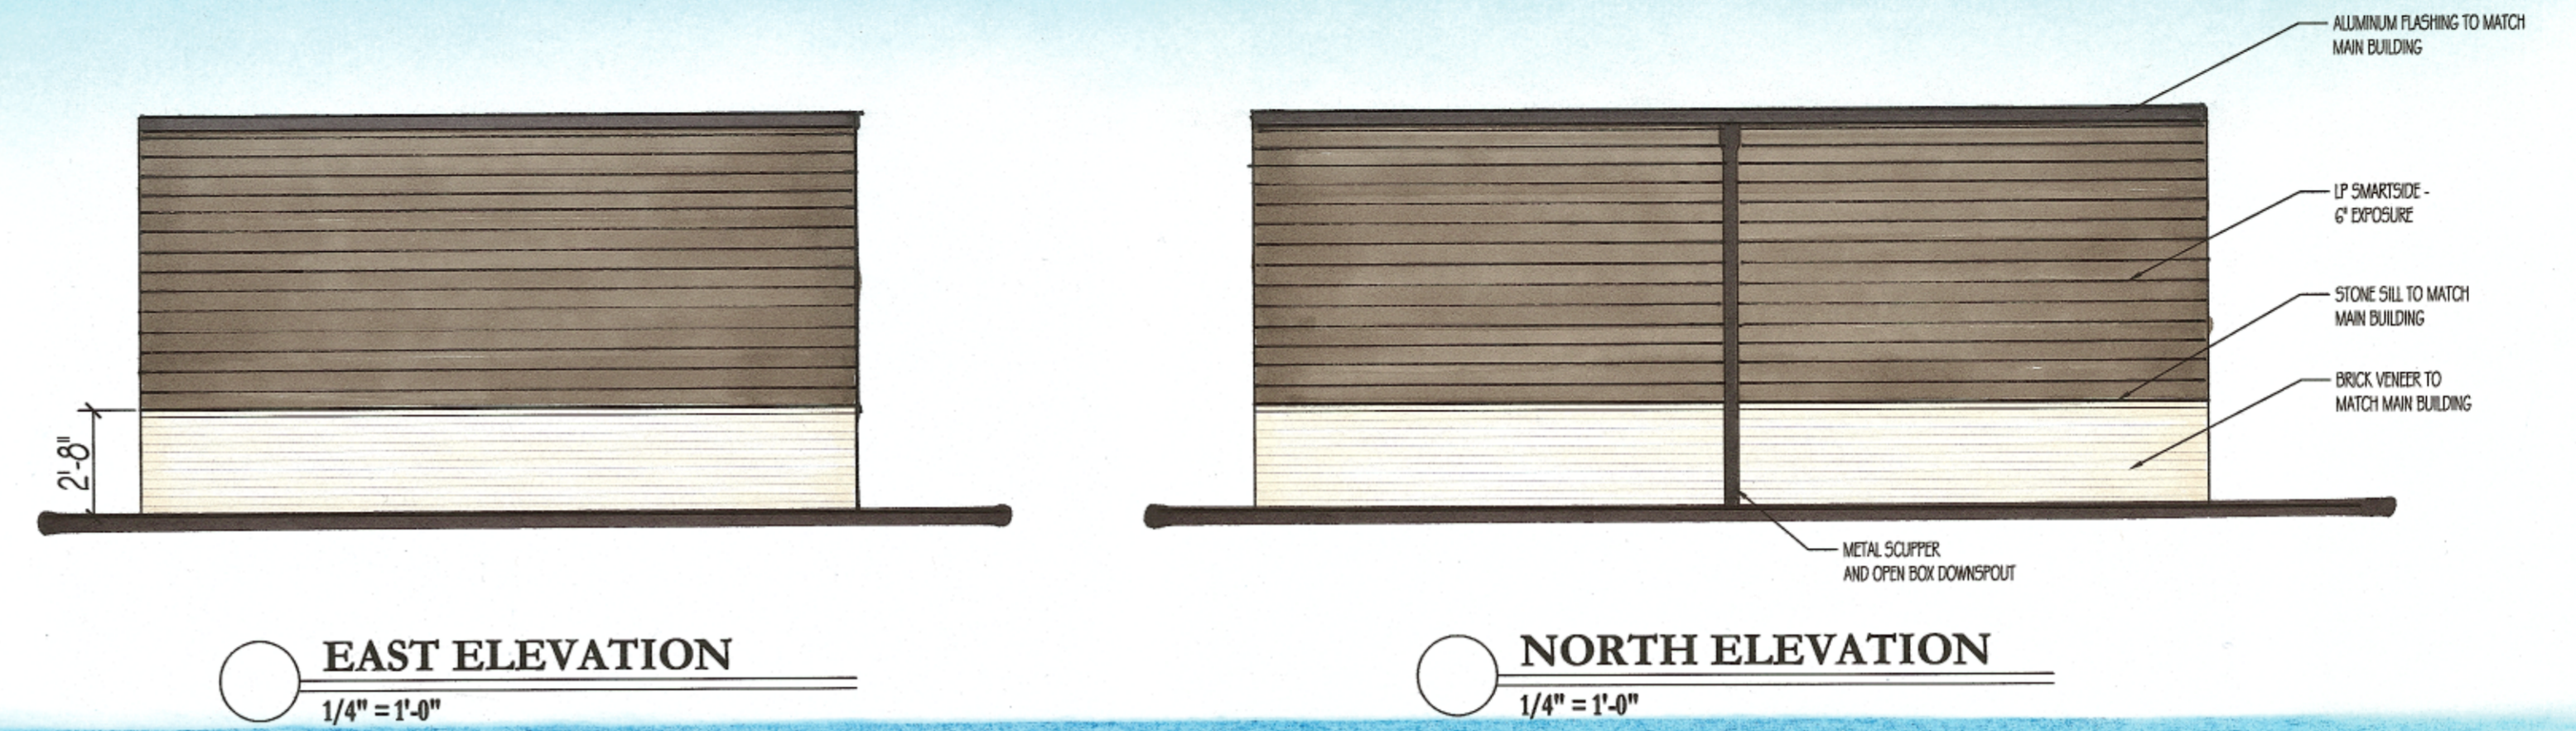

COPYRIGHT GERALD NELL INC., 2016. ALL RIGHTS RESERVED. THIS DRAWING IS NOT TO BE REPRODUCED, CHANGED, COPIED, DISSEMINATED OR ASSIGNED TO ANY PARTY IN ANY FORM OR MANNER WITHOUT FIRST OBTAINING THE EXPRESSED PRIOR WRITTEN PERMISSION OF GERALD NELL INC. THE CLIENT AGREES TO INDEMNIFY AND HOLD GERALD NELL INC. HARMLESS FROM ANY DAMAGES, LIABILITY, OR COST, INCLUDING ATTORNEY'S FEES AND COSTS OF DEFENSE ARISING FROM ANY CHANGES OR ALTERATIONS MADE BY ANYONE OTHER THAN GERALD NELL INC., OR FROM ANY REUSE OF THE DRAWINGS OR DATA WITHOUT THE PRIOR WRITTEN CONSENT OF GERALD NELL INC.

**GERALD NELL INC.**  
 W229 N1680 WESTWOOD DRIVE  
 WAUKESHA, WI 53186-1152  
 262-513-3750

**STORAGE GARAGE FOR  
 LIVING WORD LUTHERAN CHURCH  
 3140 SAYLESVILLE ROAD  
 WAUKESHA, WISCONSIN**

Drawn By: MF  
 Date: 11-19-20  
 Scale: 1/4" = 1'-0"  
 Job Number:  
 Sheet Name: FLOOR PLAN  
 Sheet Number:  
**A2.1**  
 SHEET OF TOTAL SHEETS