

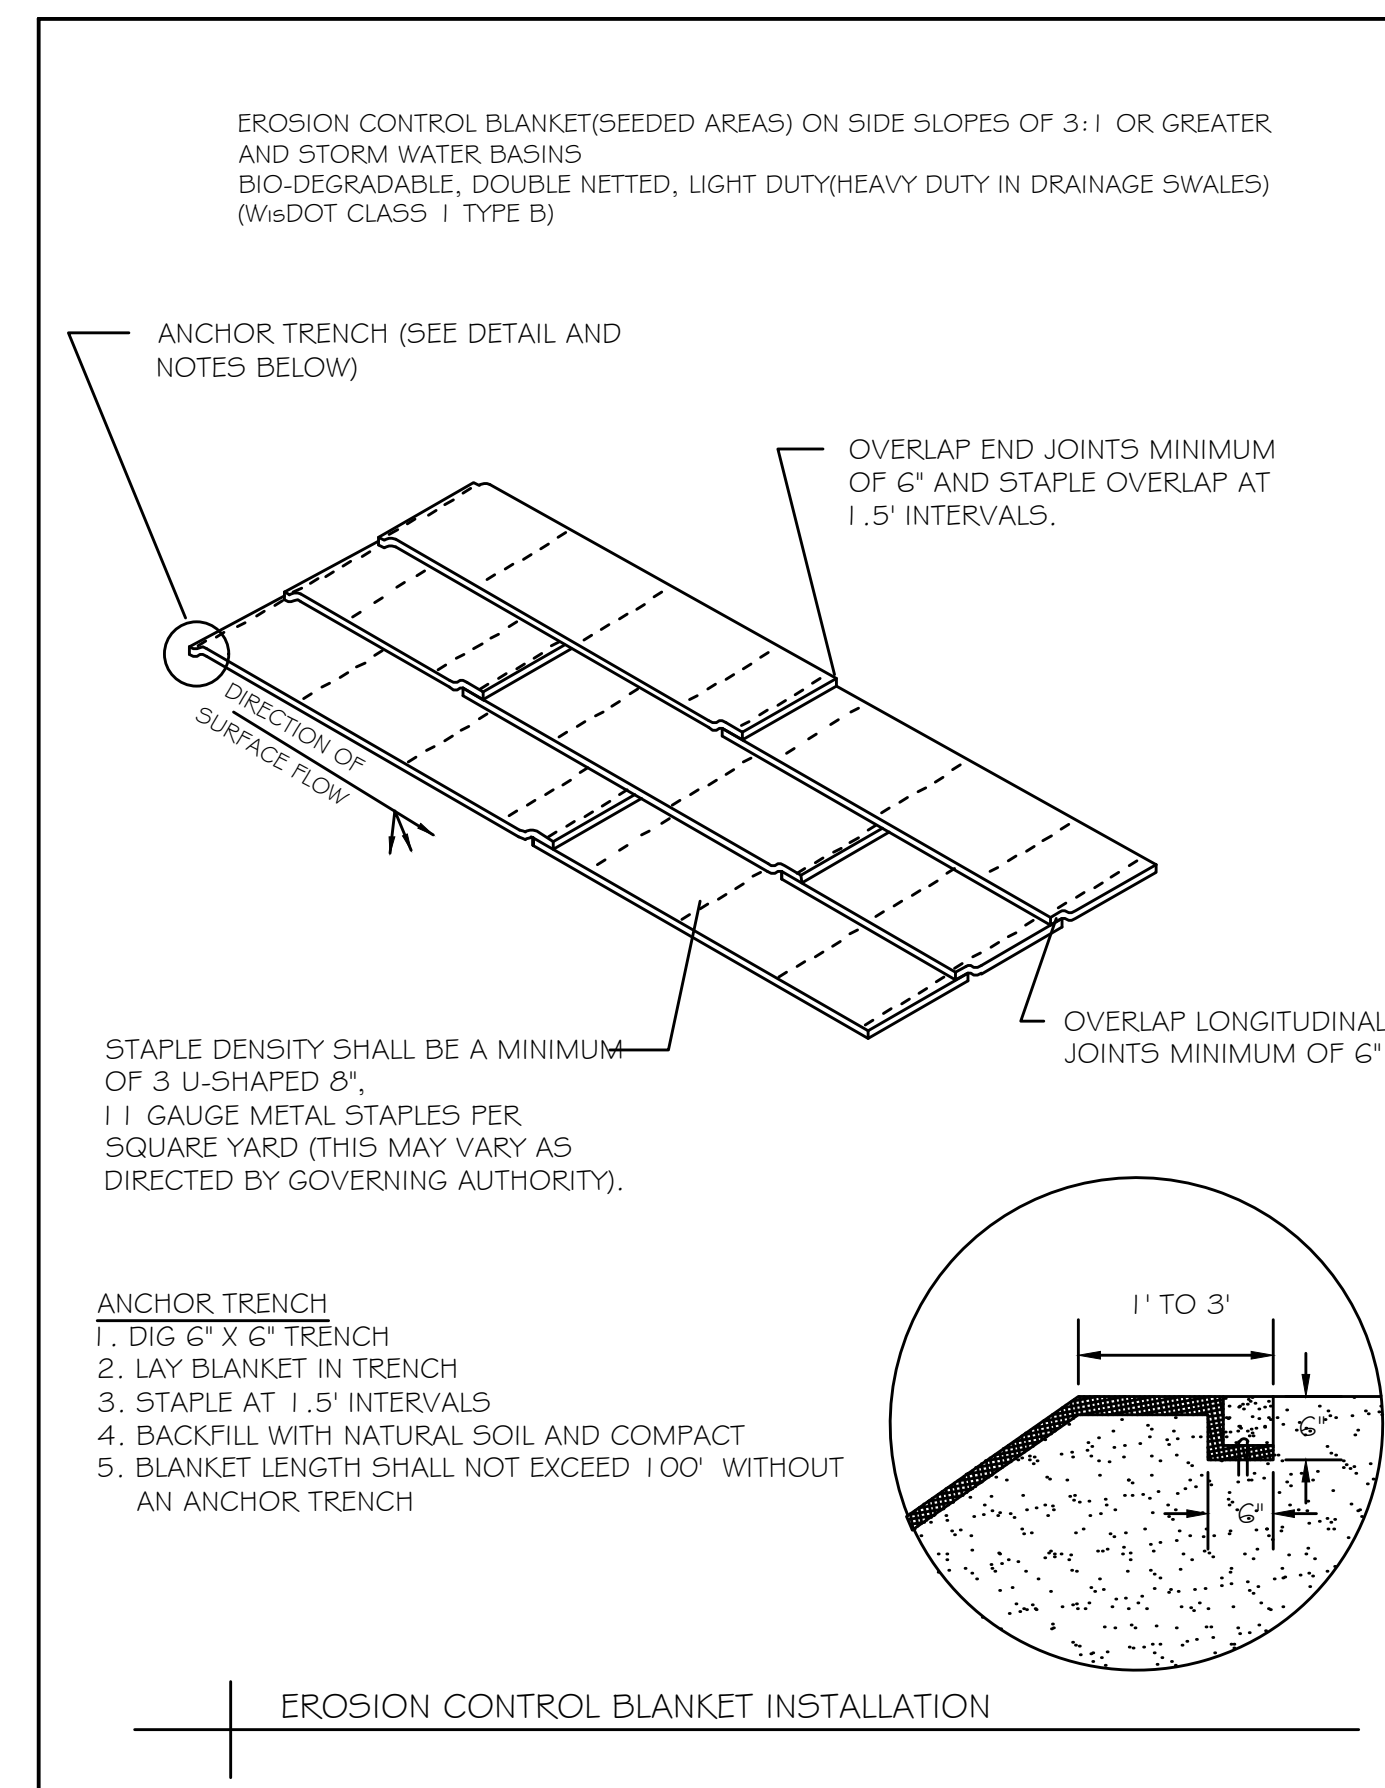


ALL EROSION CONTROL MEASURES TO BE INSTALLED AND MAINTAINED PER WDNR STANDARDS

<http://dnr.wi.gov/org/water/wm/nps/stormwater/techstds.htm>

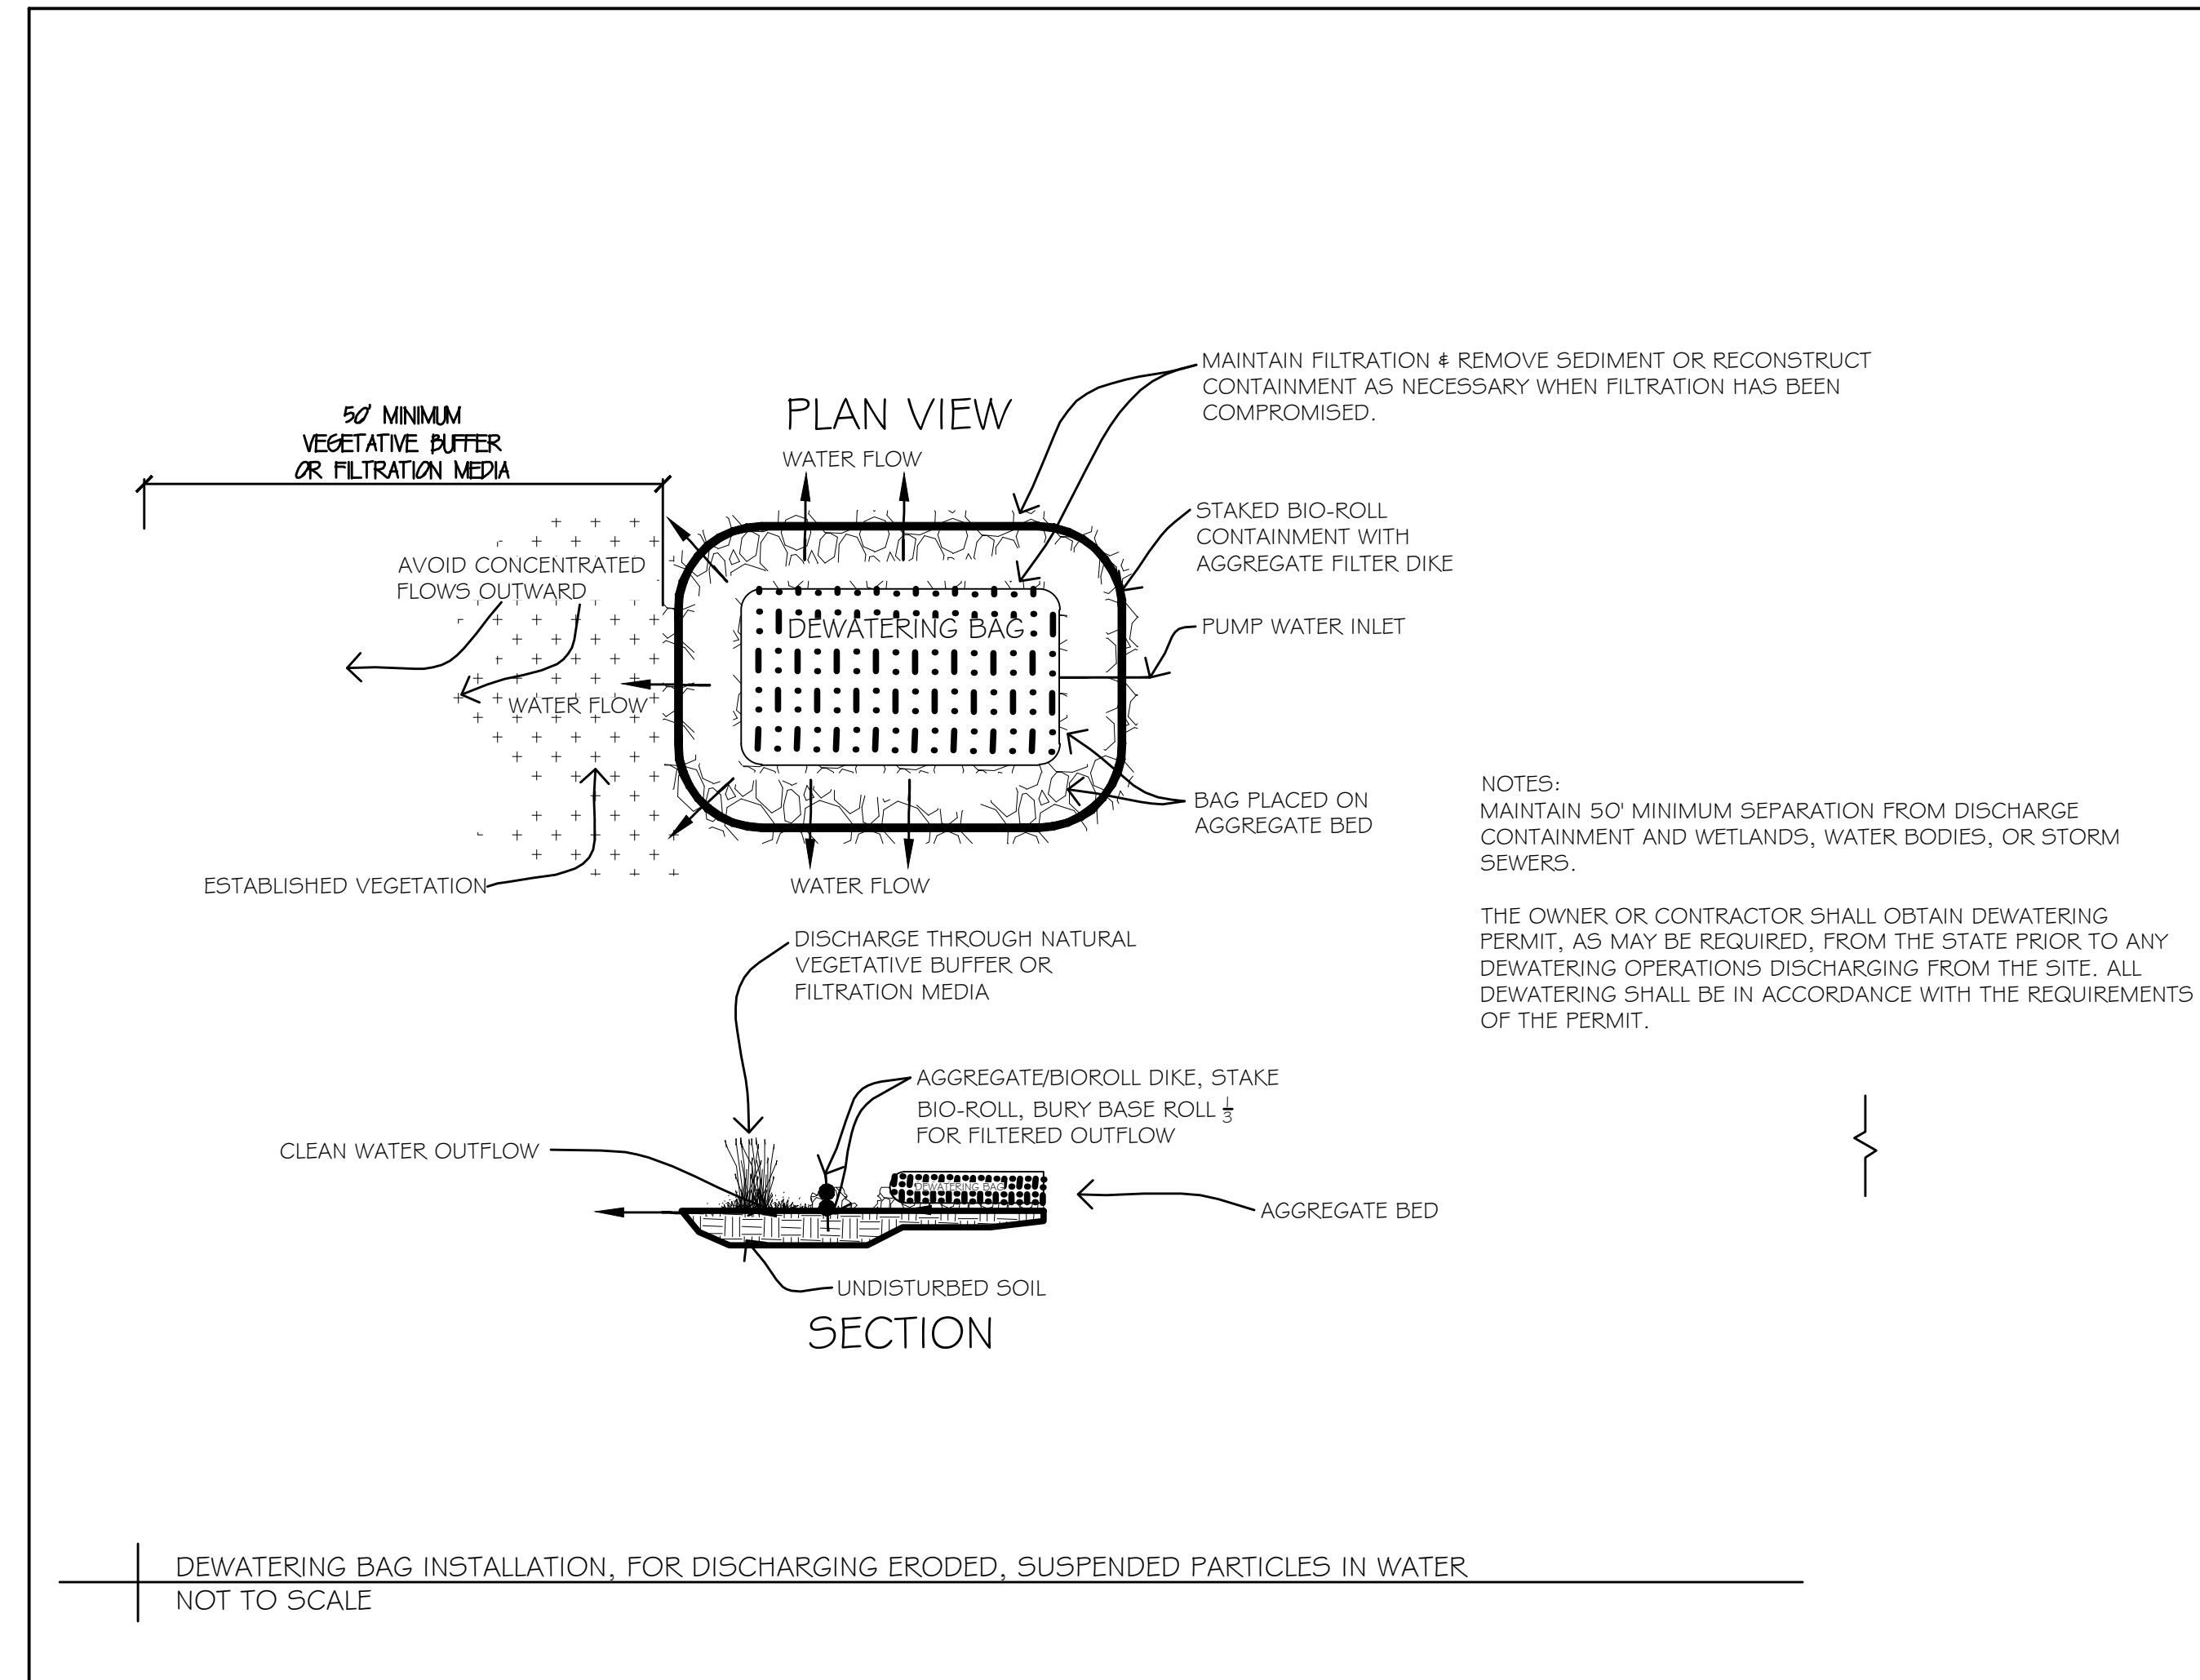

KWIK TRIP, Inc.
P.O. BOX 2107
1626 OAK STREET
LA CROSSE, WI 54602-2107
PH. (608) 781-8988
FAX (608) 781-8960

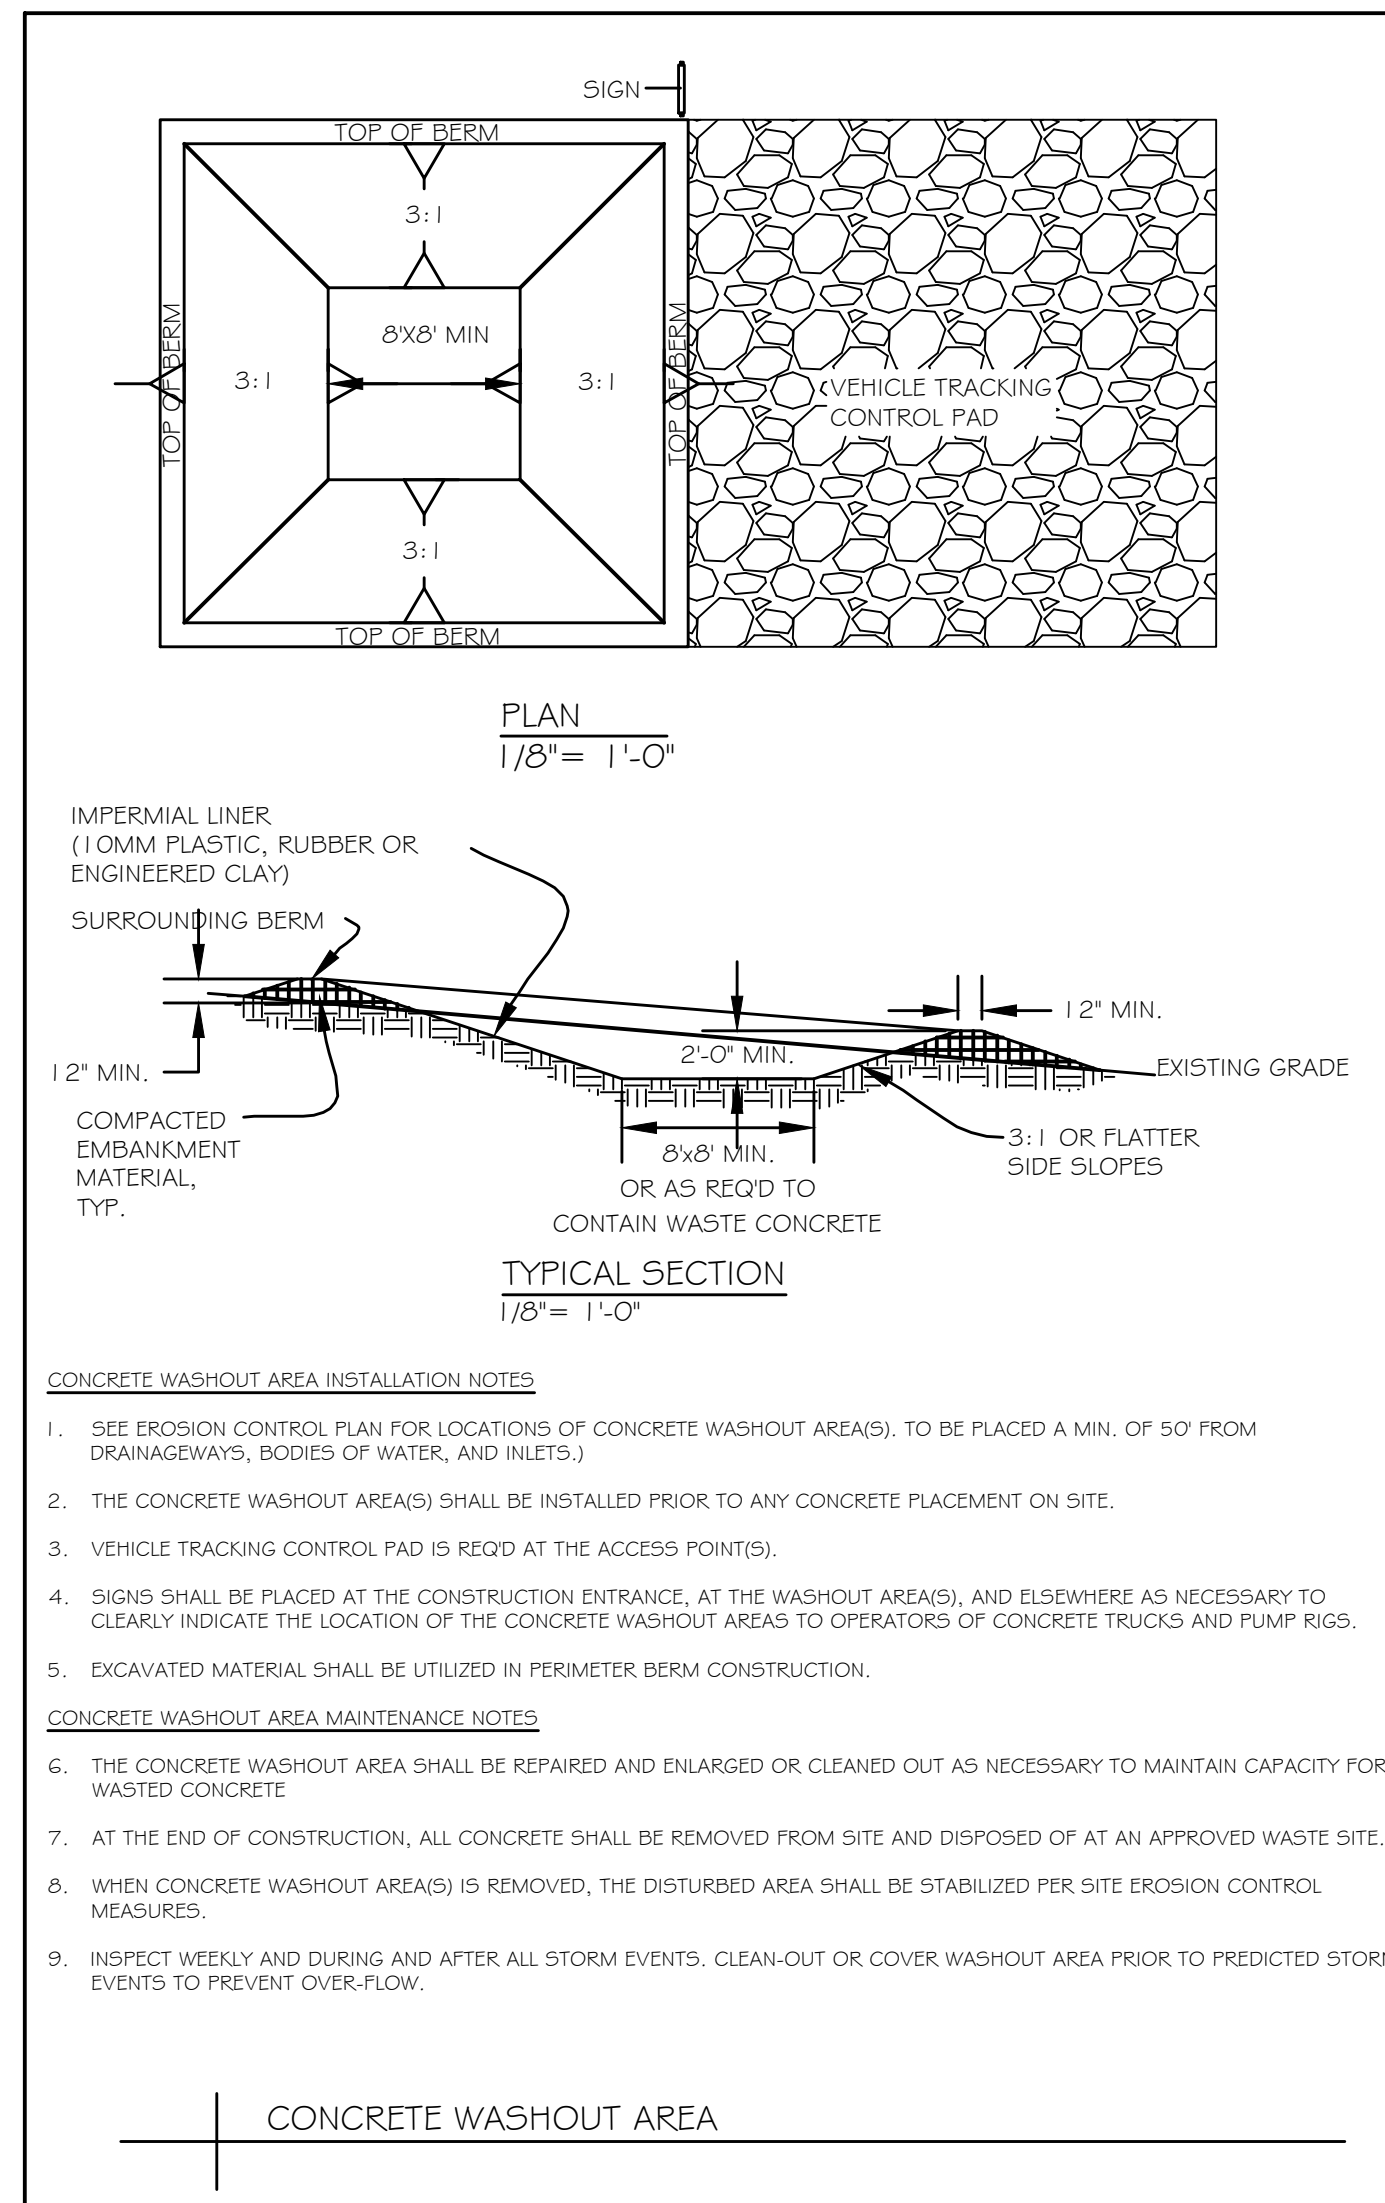

PRELIMINARY PLANS FOR MUNICIPAL REVIEW ONLY

**CONVENIENCE STORE #1219
EROSION CONTROL DETAILS**

LES PAUL PARKWAY
WAUKESHA, WI

#	DATE	DESCRIPTION

DRAWN BY: CBW
SCALE: GRAPHIC
PROJ. NO.: 3210028
DATE: 10/20/2021
SHEET: **SWP4**