
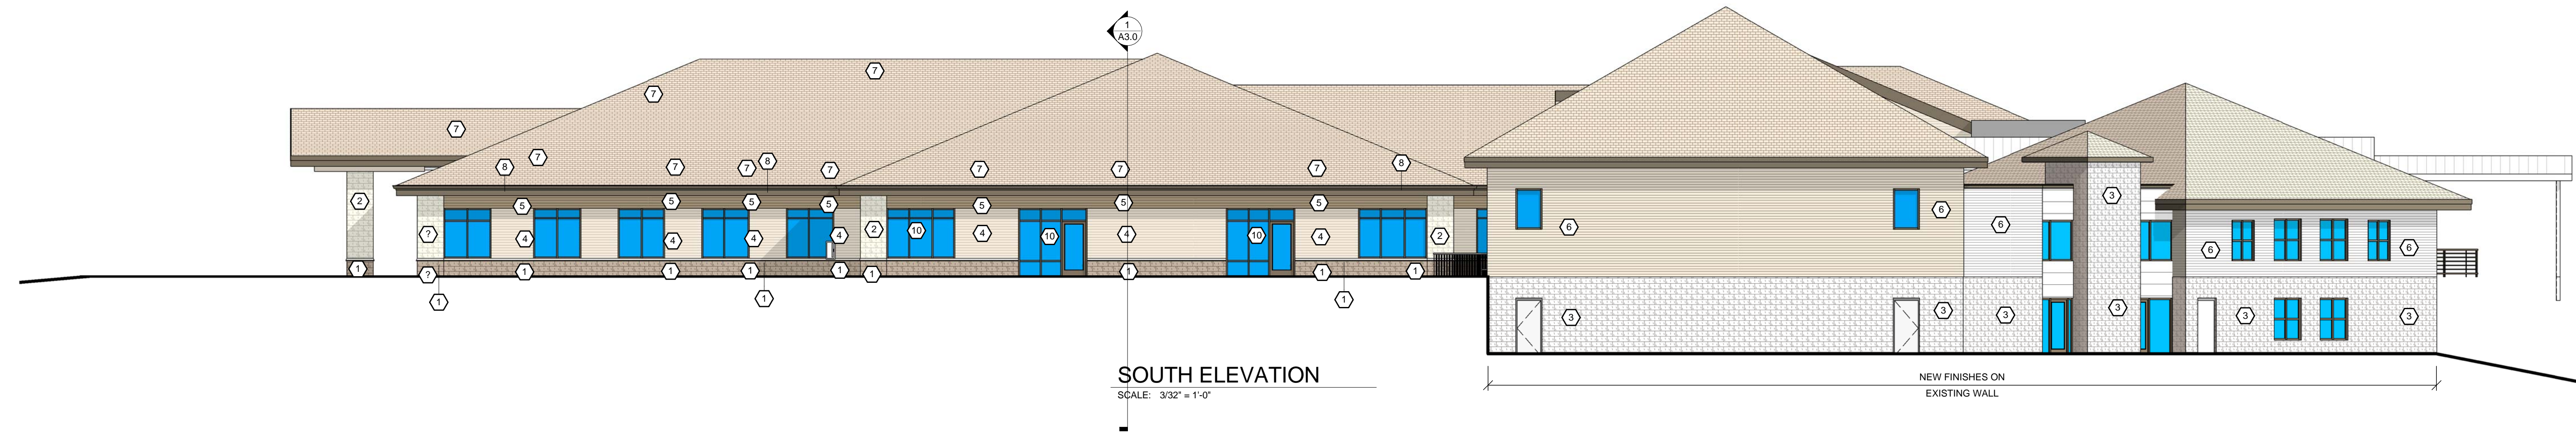


NORTH ELEVATION
 SCALE: 3/32" = 1'-0"

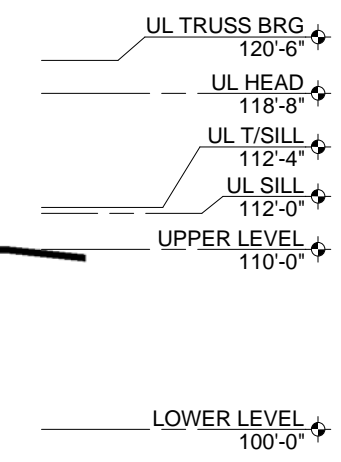


SOUTH ELEVATION
 SCALE: 3/32" = 1'-0"


EXTERIOR FINISH KEY

10	ALUM WINDOWS SEE SPEC	ENGINEERED WOOD LAP SIDING MFR: LP SMARTSIDE STYLE: CEDAR TEXTURE LAP SIDING COLOR: PREFINISHED TAN
9	CAST STONE SILL STONECAST BUFF	EXISTING SPLIT-FACE CMU STYLE: REPAINTED COLOR: TAN
8	ALUM FASCIA PAC-CLAD DARK BRONZE	4" SPLIT-FACE VENEER STYLE: PAINTED COLOR: TAN
7	ASPHALT SHINGLES ON 20# ROOFING FELT ON 5/8 OSB SHEATHING	4" SPLIT-FACE VENEER PAINTED DARK BRONZE
6	NEW SIDING ON EXISTING WALL SIDING TO MATCH 4	
5	LP SMART SIDING PRE-FINISHED DARK BRONZE	
4	LP SMART SIDING PRE-FINISHED TAN	
3	EXISTING SPLIT-FACE CMU REPAINTED TAN	
2	4" SPLIT-FACE VENEER PAINTED TAN	
1	4" SPLIT-FACE VENEER PAINTED DARK BRONZE	

VERIFY ALL COLORS WITH OWNER PRIOR TO ORDERING

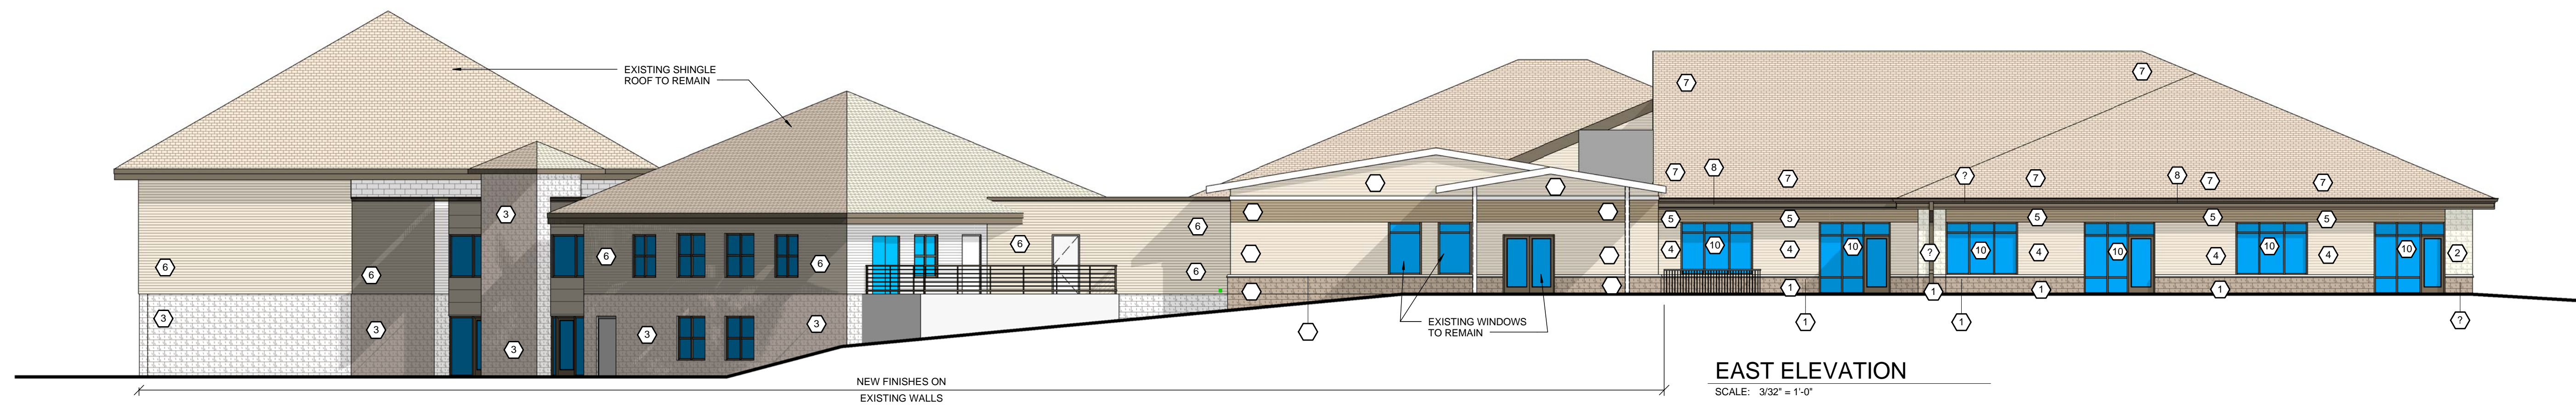

EAST ELEVATION
 SCALE: 3/32" = 1'-0"

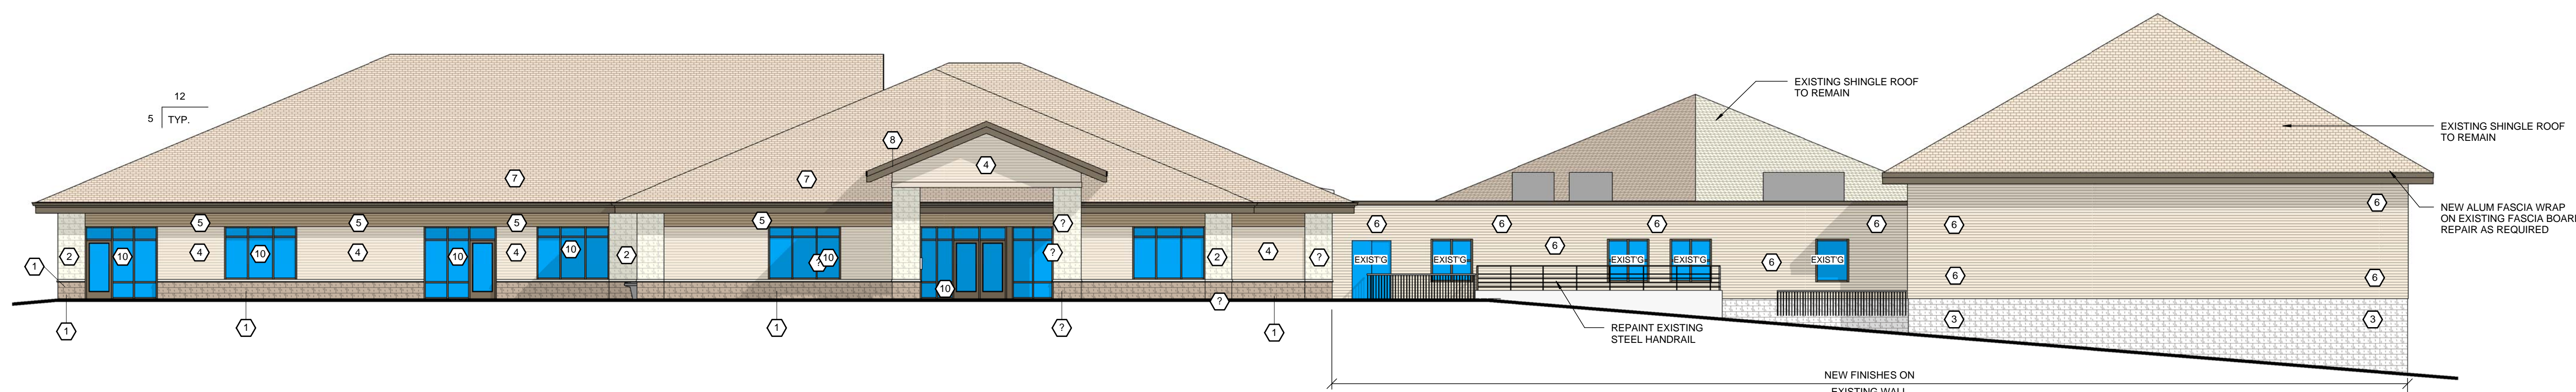

WEST ELEVATION
 SCALE: 3/32" = 1'-0"

PROPOSED MASTER PLAN FOR:
MONTESSORI SCHOOL OF WAUKESHA
 2600 SUMMIT AVENUE • WAUKESHA, WI

PROFESSIONAL SEAL

PRELIMINARY DATES

- MAY 7, 2018
- MAY 14, 2018
- JUNE 28, 2018
- JULY 5, 2018

NOT FOR CONSTRUCTION

SHEET INFORMATION

EXTERIOR ELEVATIONS

SHEET NUMBER

A2.0