



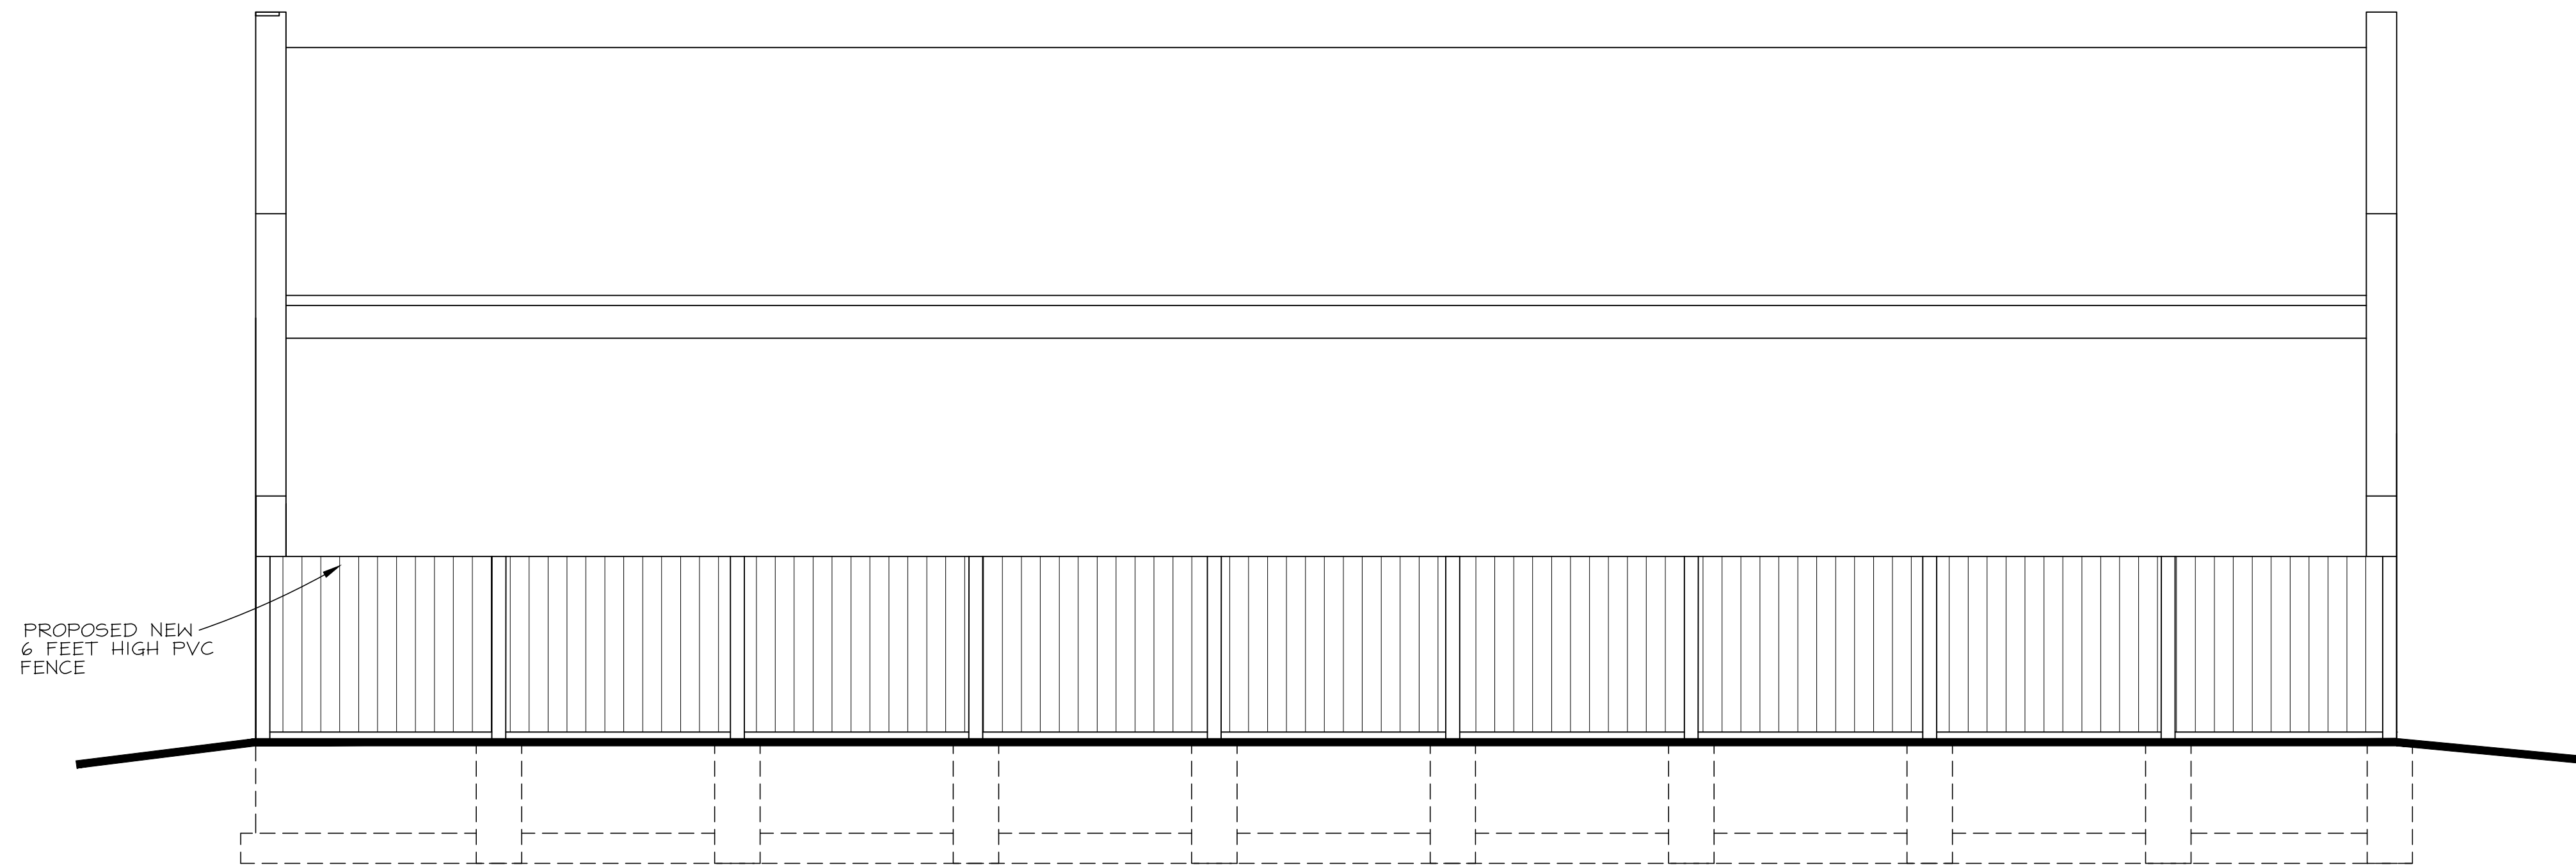

REAR - EAST ELEVATION

1/4" = 1'-0"

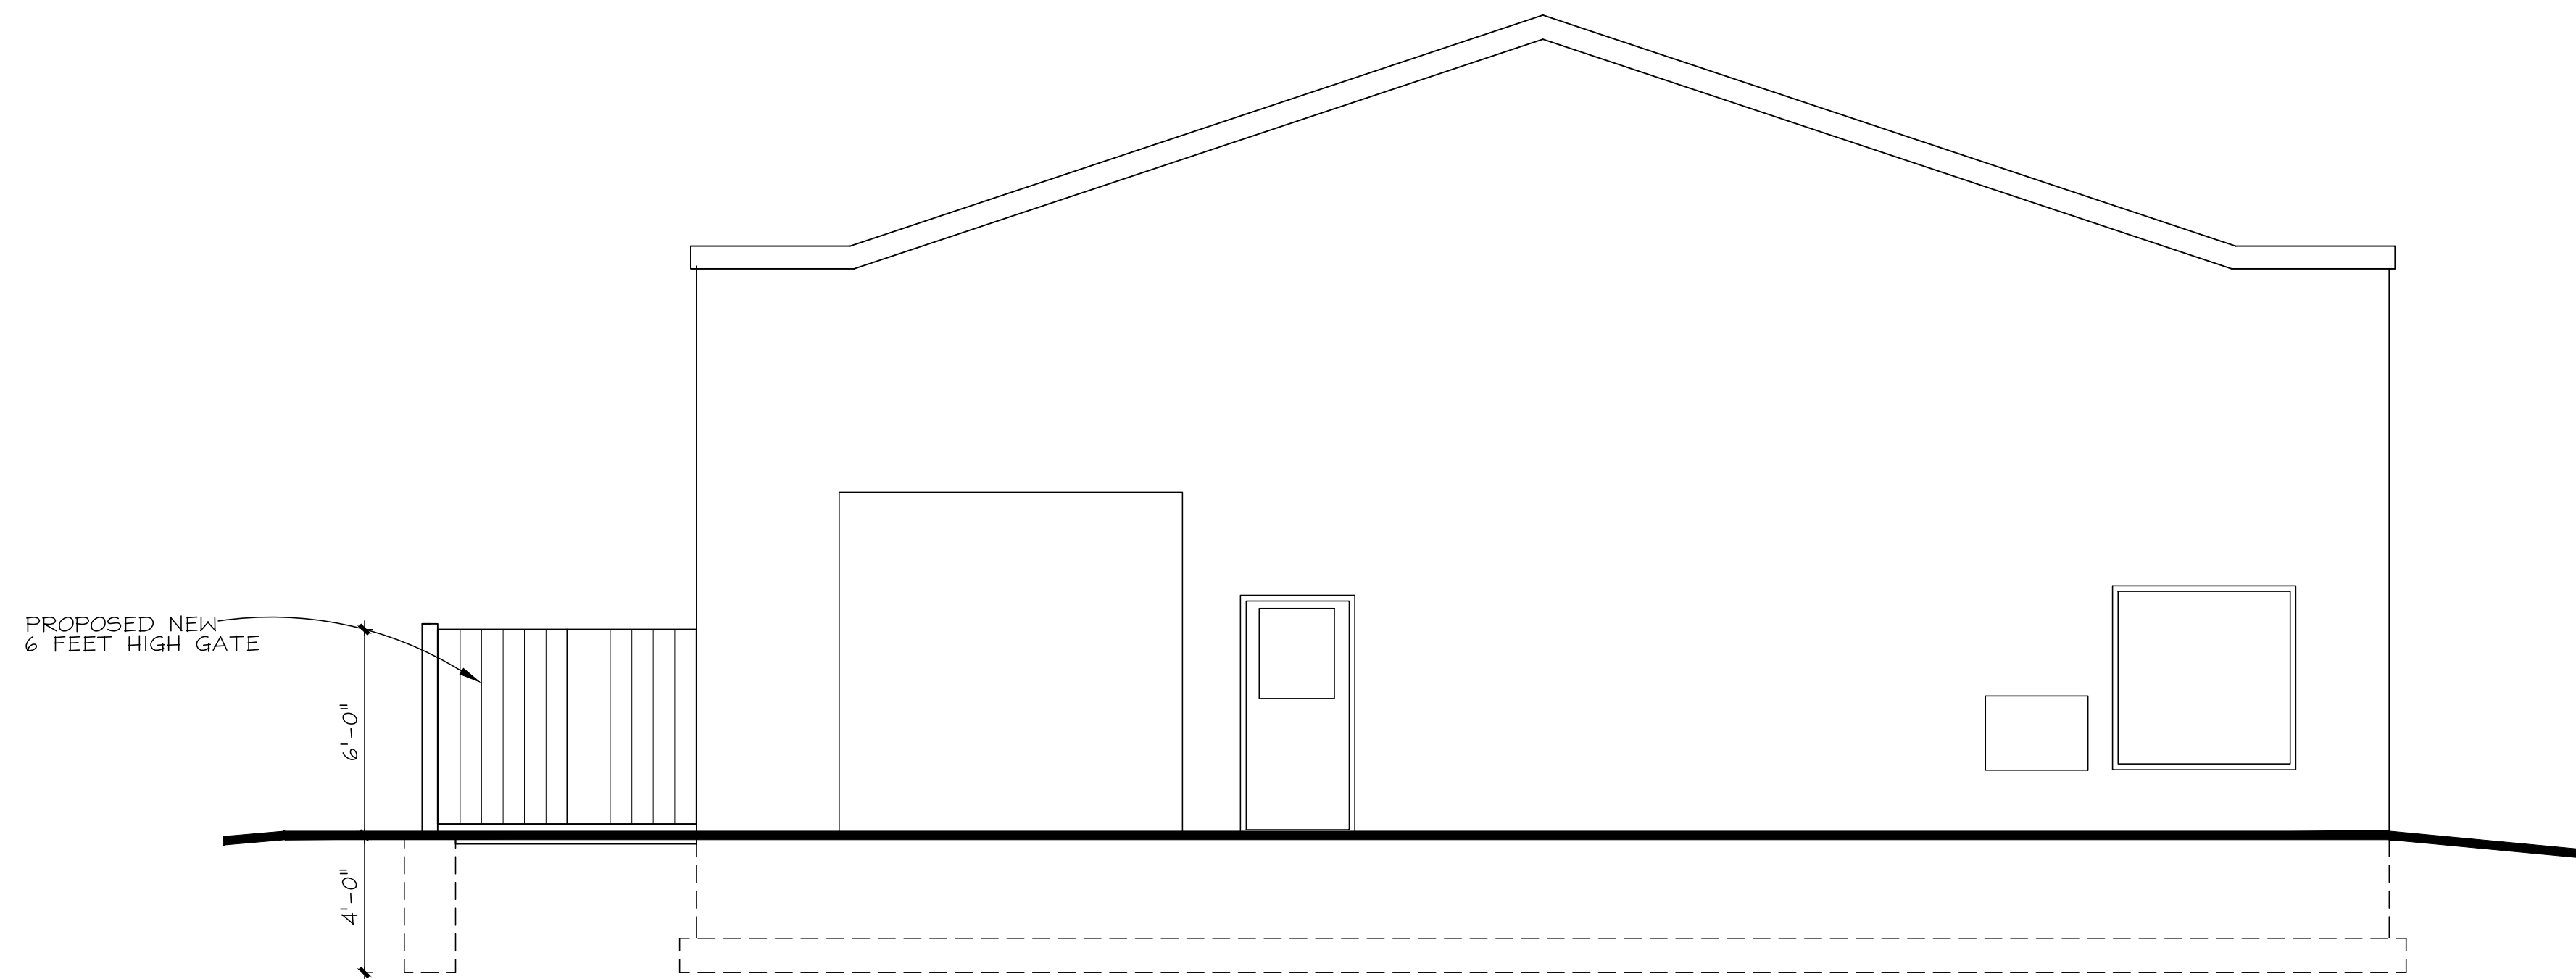

NORTH ELEVATION

1/4" = 1'-0"

Site Improvement
MSI Auto Repair
1209 DELAFIELD STREET
WAUKESHA, WI

ELEVATIONS

DRAWN BY: AA
ISSUE DATE: 8-3-2023
REVISION: DATE:

A2