




- MATERIAL LEGEND:**
- 1) PAINTED PRECAST CONCRETE
  - 2) METAL SPAN PRE-FINISHED INSULATED METAL PANEL
  - 3) PREFINISHED STOREFRONT WINDOW - DOUBLE THERMAL BREAK W/ASSEMBLY U-FACTOR OF .037 OR BETTER
  - 4) HORIZONTAL V-JOINT ACCENT
  - 5) PREFINISHED METAL COPING
  - 6) INSULATED METAL EXPANSION WALL
  - 7) PREFINISHED INSULATED METAL ROLL UP DOOR
  - 8) PREFINISHED INSULATED METAL DOOR

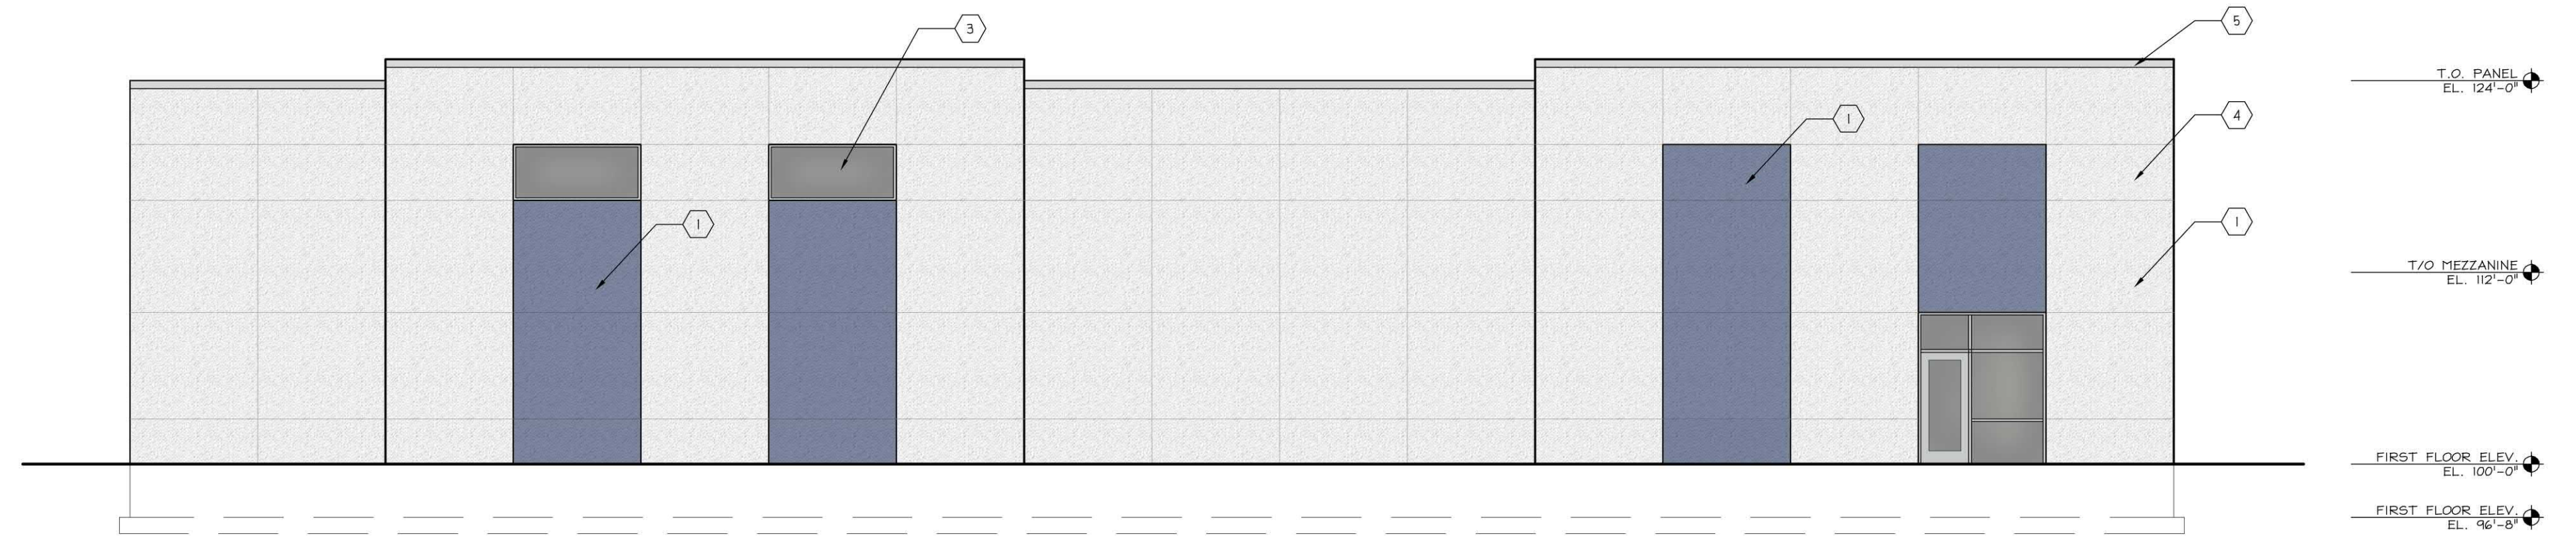


**4 NORTH ELEVATION**  
SCALE: 1/8" = 1'-0"

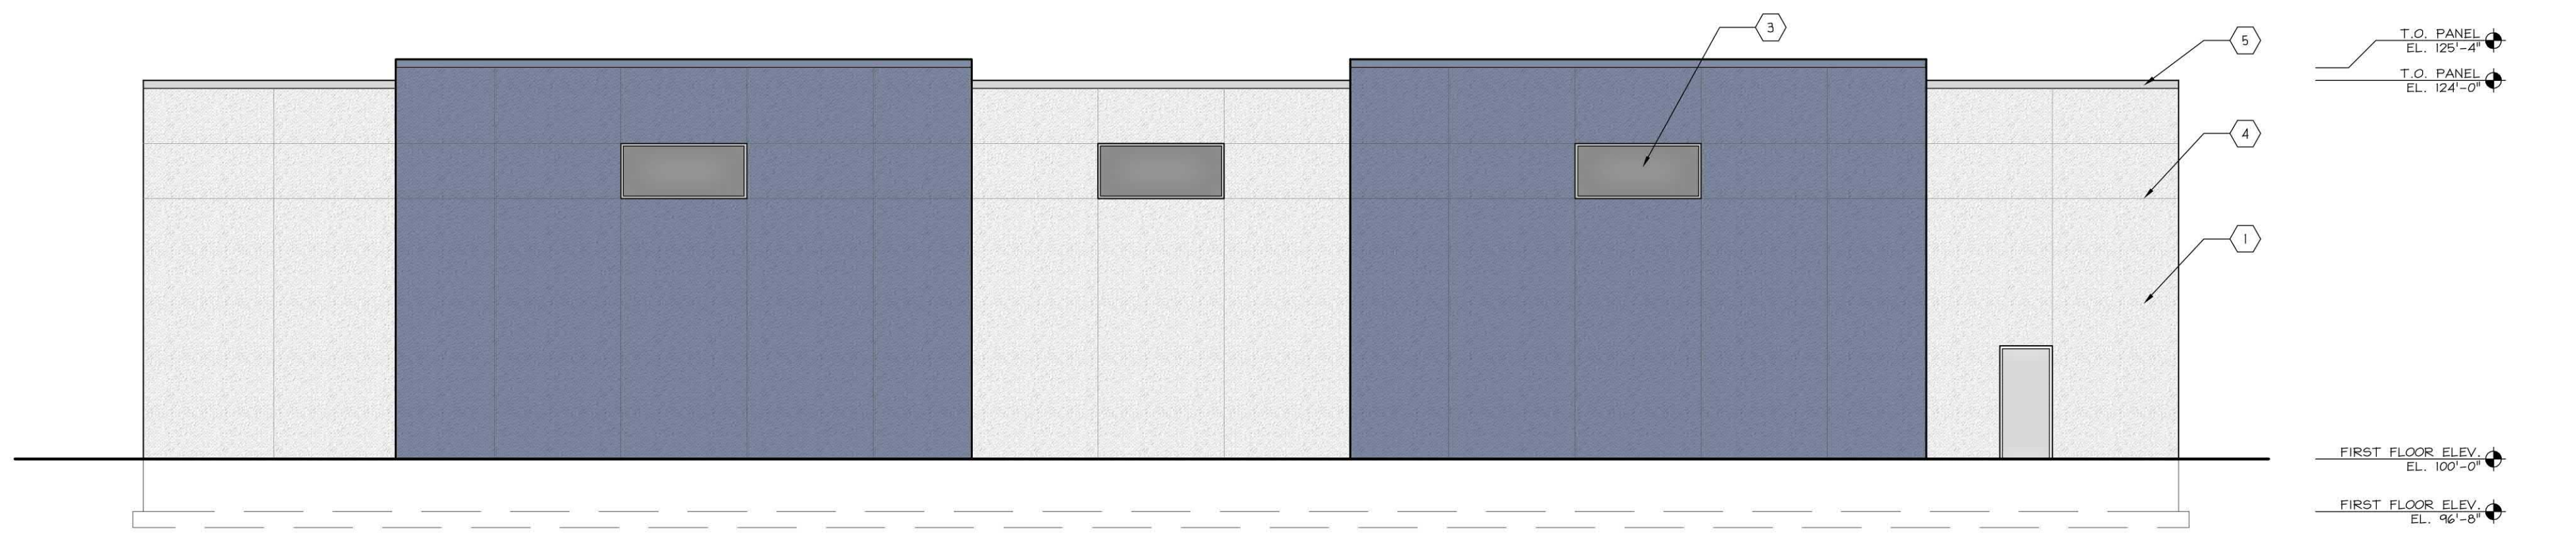

**3 EAST ELEVATION**  
SCALE: 1/8" = 1'-0"

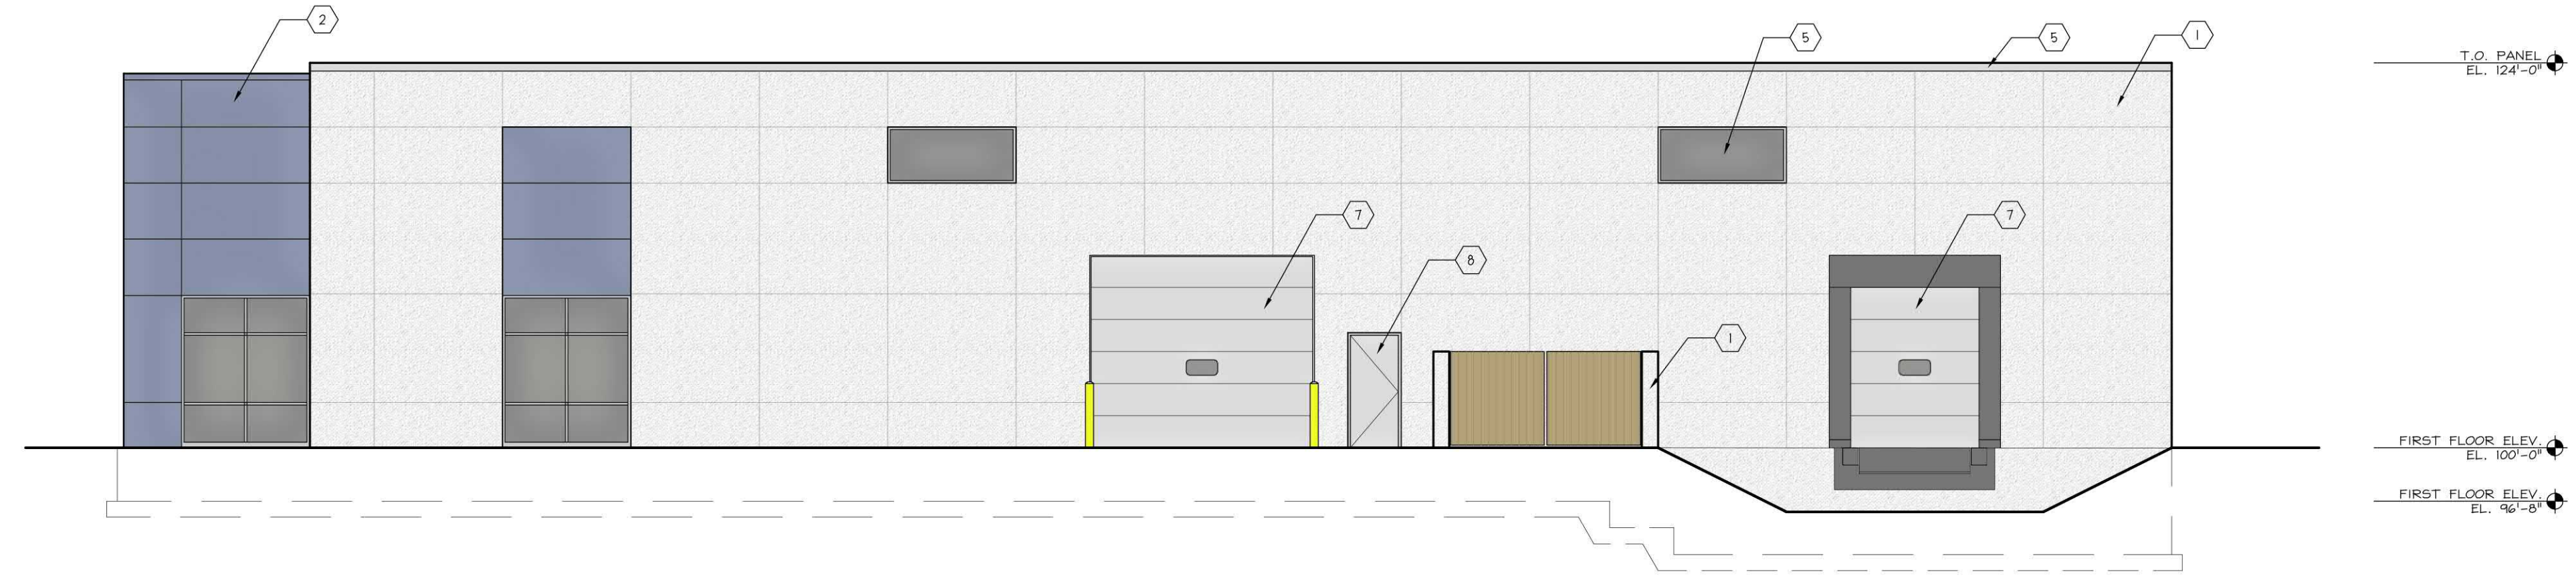

**2 SOUTH ELEVATION**  
SCALE: 1/8" = 1'-0"

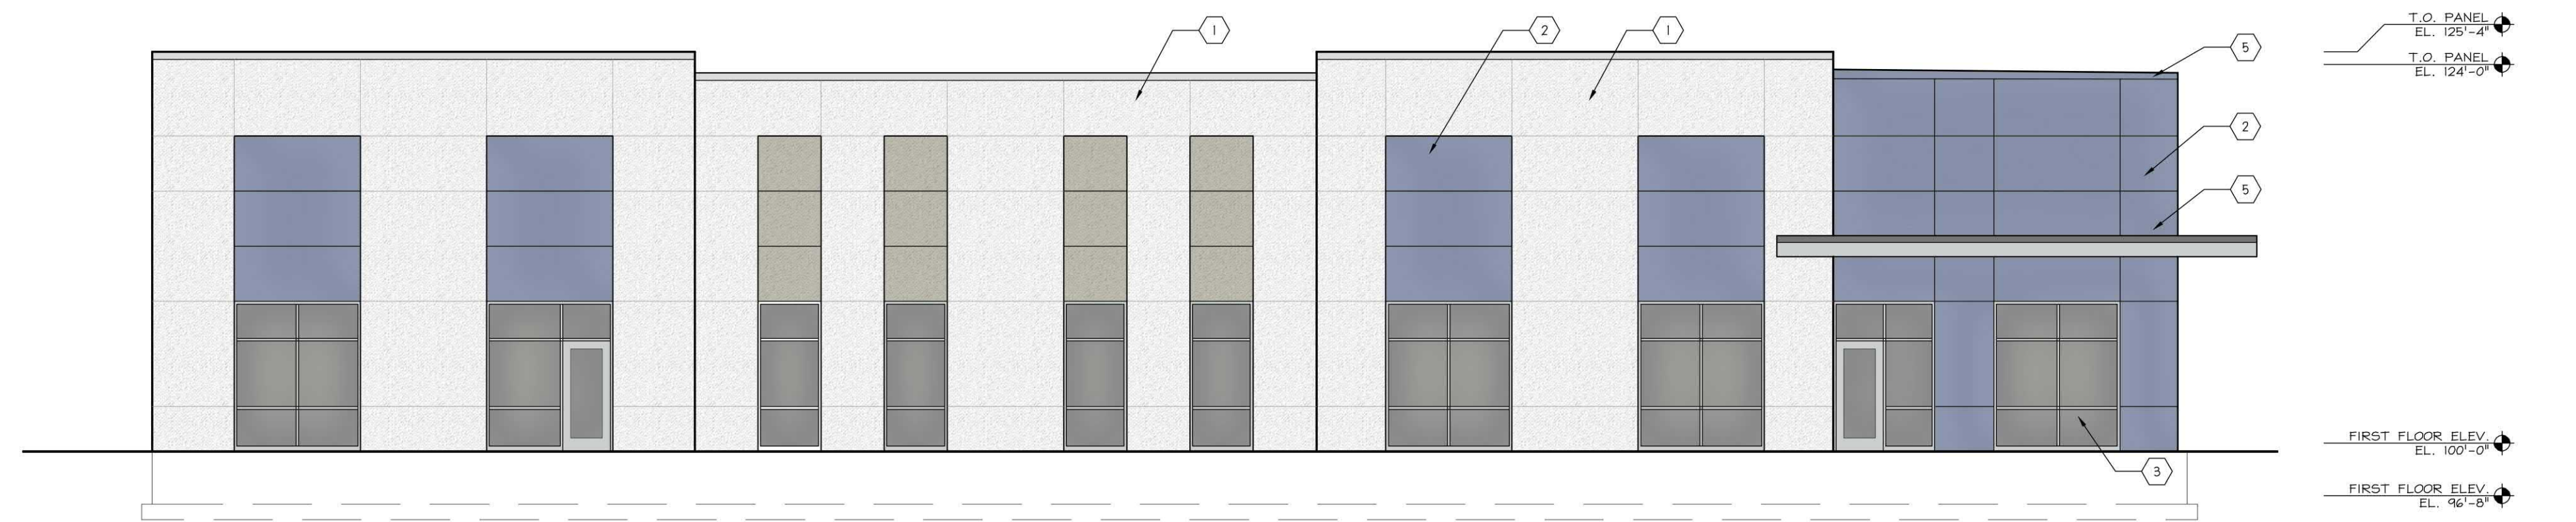

**1 WEST ELEVATION**  
SCALE: 1/8" = 1'-0"

**DESIGN**  
**2**  
**CONSTRUCT**  
DEVELOPMENT CORPORATION

N173 W21010  
NORTHWEST PASSAGE WAY  
JACKSON, WI 53037

PHONE 262.677.9933  
FAX 262.677.9934

info@design2construct.com

BUILDING DESIGN FOR:  
**SUNBURN ENTERPRISES**  
CORPORATE DRIVE  
WAUKESHA, WI 53189

SHEET TITLE  
EXTERIOR ELEVATIONS

REVISIONS

|  |  |
|--|--|
|  |  |
|--|--|

PROJECT DATA

|           |                 |
|-----------|-----------------|
| DATE      | 01.24.2020      |
| JOB NO.   | 19-00162        |
| SET USE   | PLAN COMMISSION |
| FILE NAME | H1-A4.0         |
| DRAWN BY  | SPS             |
| SHEET NO. |                 |

**A4.0**