

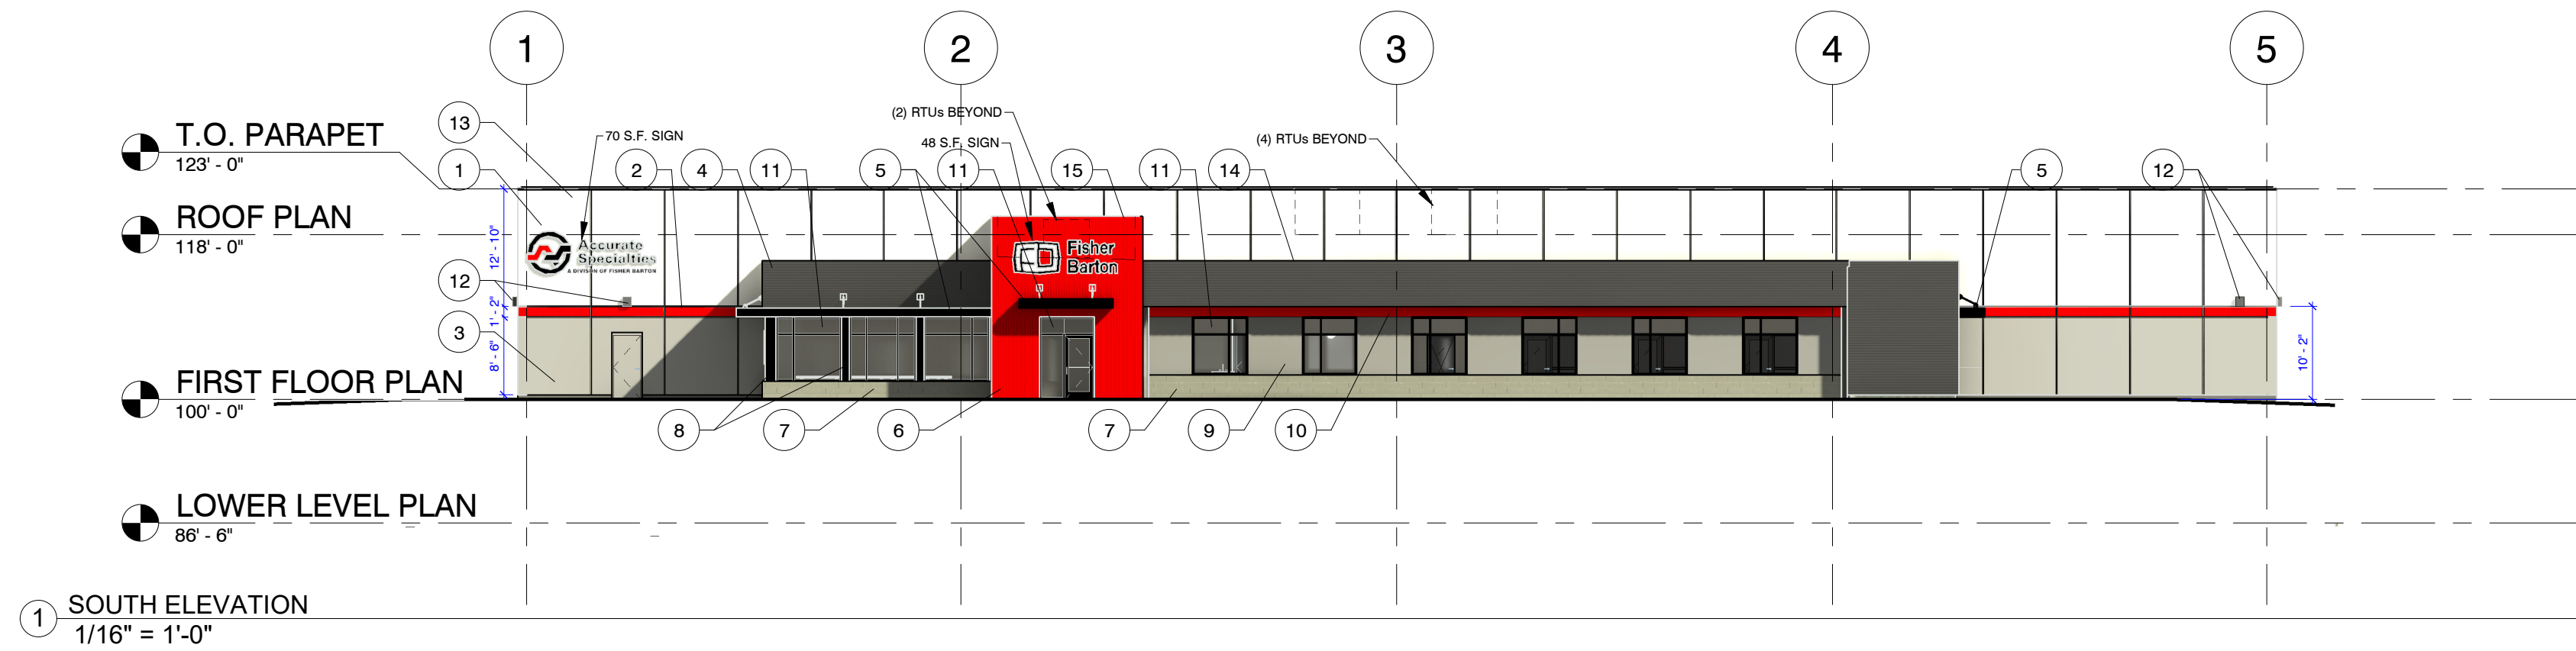
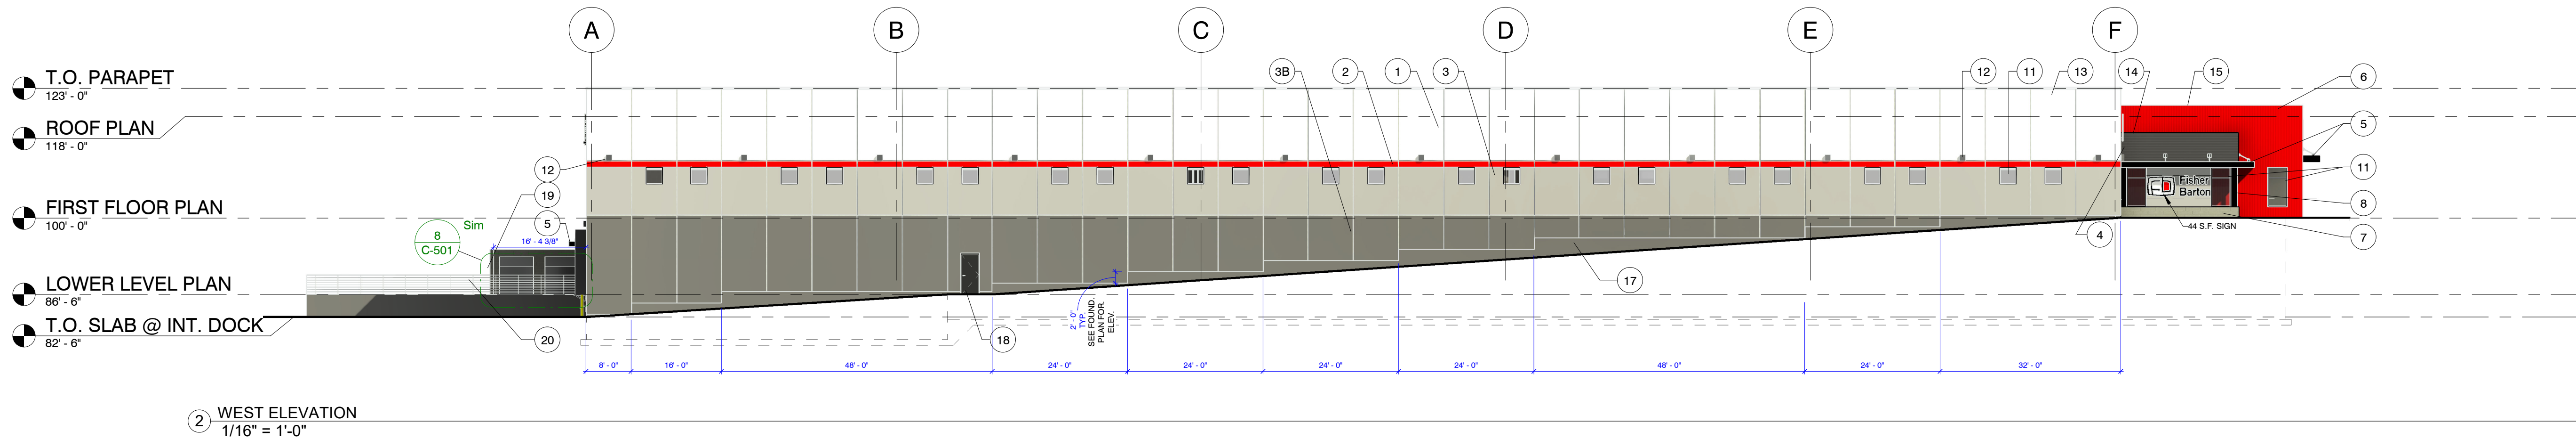


COPYRIGHT © 2022 MSI GENERAL CORPORATION. ALL RIGHTS RESERVED. CREATED ON: 1/11/2023 3:33:42 PM

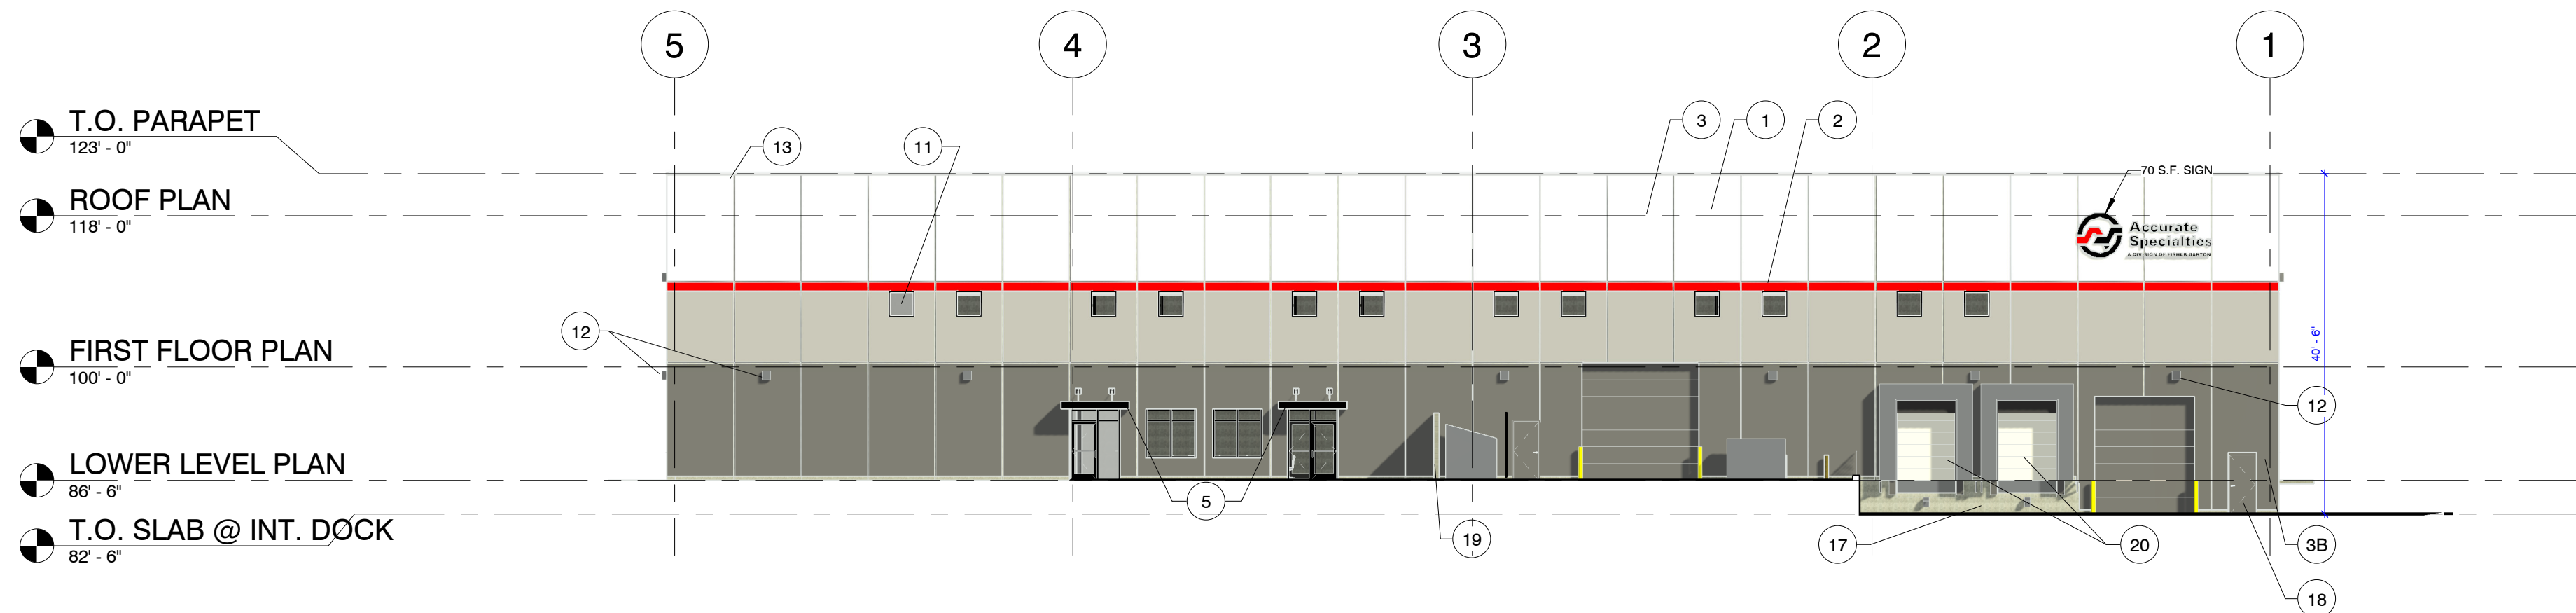

FLOOR PLAN NOTES	
NUMBER	DESCRIPTION
1	INSULATED PRECAST PLANK - PAINT GRADE COLOR: WHITE
2	INSULATED PRECAST PLANK - PAINT GRADE COLOR: TO MATCH VERT. ARCH. METAL PANEL - SEE DETAIL FOR REVEAL
3	INSULATED PRECAST PLANK - PAINT GRADE COLOR: LIGHT GREY
3B	INSULATED PRECAST PLANK - PAINT GRADE COLOR: DARK GREY
4	HORIZ. ARCH. METAL WALL PANEL - PAC CLAD HWP - COLOR: BLACK ALUMINUM
5	PREFAB. METAL CANOPY - STANDARD 12" PROFILE w/ ALUM. INTERLOCKING PAN - POWDER COAT FINISH COLOR: TBD
6	VERT. ARCH. METAL WALL PANEL - PAC CLAD HWP - COLOR: CARDINAL RED
7	8'X24' BURNISHED BLOCK BELT COURSE. SEAL BLOCK
8	PREFINISHED ARCH. BREAK METAL PARAPET CAP - COLOR: TO MATCH STOREFRONT
9	EFIS WALL PANEL - COLOR: TO MATCH PRECAST LIGHT GREY
10	EFIS WALL PANEL - COLOR: TO MATCH VERT. ARCH METAL PANEL - SEE DETAIL FOR REVEAL
11	ALUMINUM STOREFRONT WINDOW w/ LOW-E GLAZING - KAWNEER ANODIZED COLOR: BLACK (#29)
12	WALL PACK DOWNLIGHT FIXTURE
13	PREFINISHED ARCH. BREAK METAL PARAPET CAP - COLOR: BONE WHITE
14	PREFINISHED ARCH. BREAK METAL PARAPET CAP - COLOR: BLACK
15	PREFINISHED ARCH. BREAK METAL PARAPET CAP - COLOR: CARDINAL RED
16	SCUPPER - SEE DETAIL
17	STEPPED FOUNDATION WALL - PAINT TO MATCH PRECAST PANEL
18	INSULATED HOLLOW METAL DOOR AND FRAME - COLOR TO MATCH PRECAST DARK GREY
19	BLOCK DUMPSTER ENCLOSURE - PAINT TO MATCH PRECAST
20	<varies>

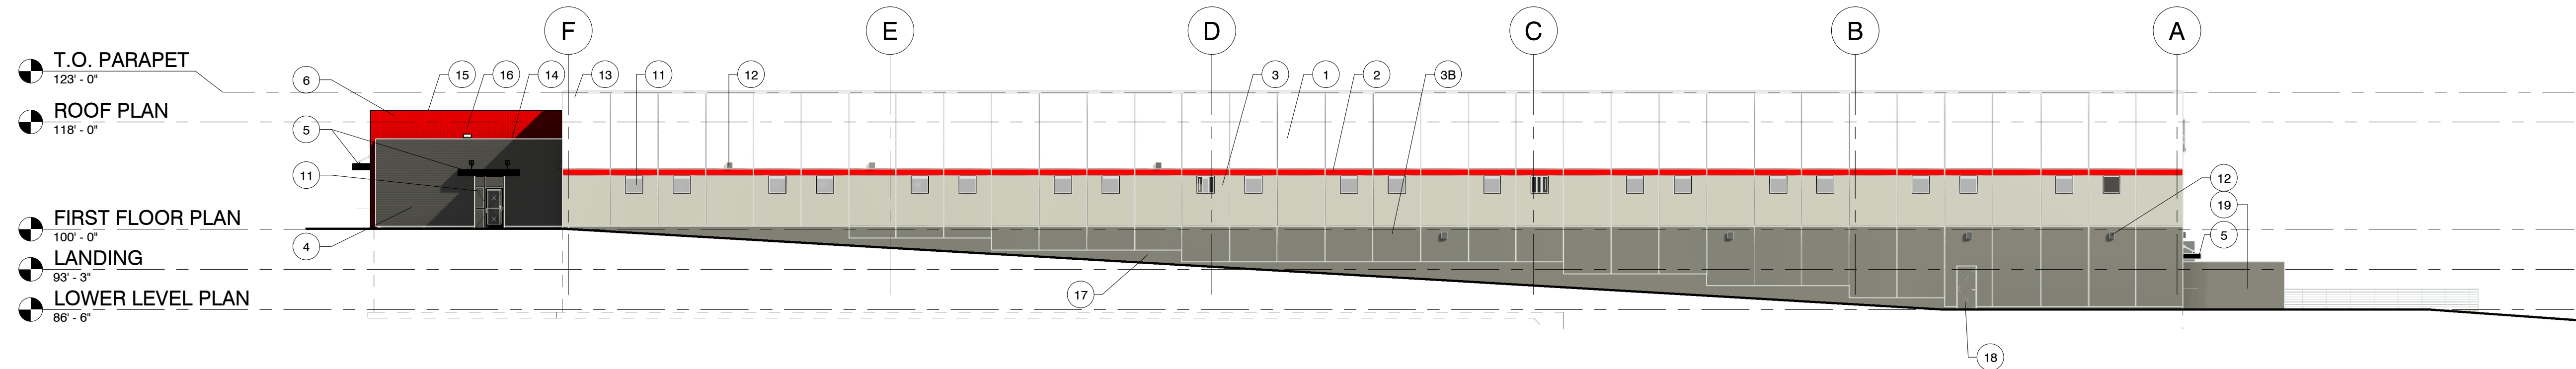

DESIGNBUILD

MSI GENERAL CORPORATION
W215 E. WISCONSIN AVE.
NASHOTAH, WI 53058
262.367.3661 | MSIGENERAL.COM

SINGLE SOURCE RESPONSIBILITY.™
DESIGNING EXCELLENCE. BUILDING TRUST.™

MILESTONE ISSUE DATES

OWNER REVIEW:

BUDGET SET:

PROPOSAL SET:

PLAN COMMISSION SET: 01/09/2023

SUBMITTAL FOR PERMIT SET:

CONSTRUCTION SET:

RECORD DRAWING SET:

REVISIONS:

KEY PLAN

CONSULTANT
LOGO



PROJECT NAME
FISHER BARTON GROUP (ACCURATE SPECIALTIES INC.)

PROJECT DESCRIPTION

STREET ADDRESS
570 Bluemound Road

CITY/STATE/ZIP
Waukesha, WI 53188

ALL WORK TO BE COMPLETED AS SHOWN, AND
IN ACCORDANCE WITH THE LATEST EDITION OF
THE MSI GENERAL MASTER SPECIFICATION

PROJECT ARCHITECT
BIZ

STRUCTURAL ENGINEER
SPIRE ENGINEERING

LANDSCAPE DESIGN
PINNACLE

DESIGN ARCHITECT
TMC

CIVIL ENGINEER
PINNACLE

REVIEWED BY

SHEET TITLE:
EXTERIOR ELEVATIONS

SHEET NUMBER:

A-201

PROJECT NUMBER:

4554

LEADERS

ENGINEERS

CONTRACTORS

ARCHITECTS