





haag müller, inc.
Architecture • Engineering • Interiors

101 East Grand Avenue, Suite
Port Washington, Wisconsin 53074
262.268.1200 www.haagmuller.com
© 2017 haag müller, inc.

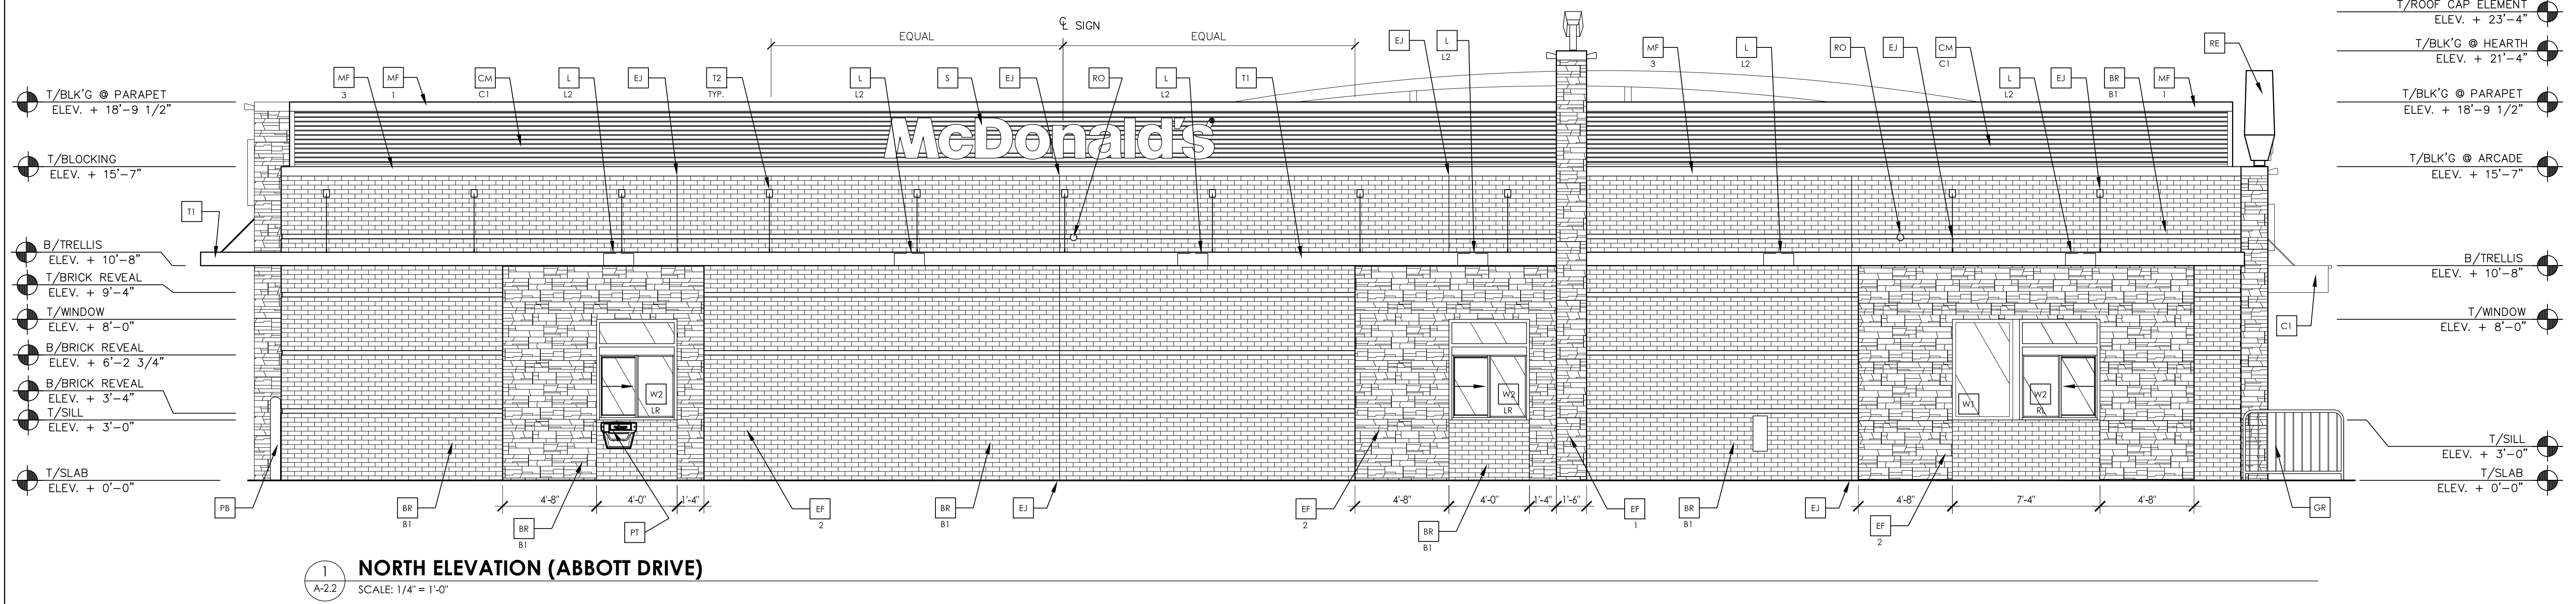

1 NORTH ELEVATION (ABBOTT DRIVE)
SCALE: 1/4" = 1'-0"

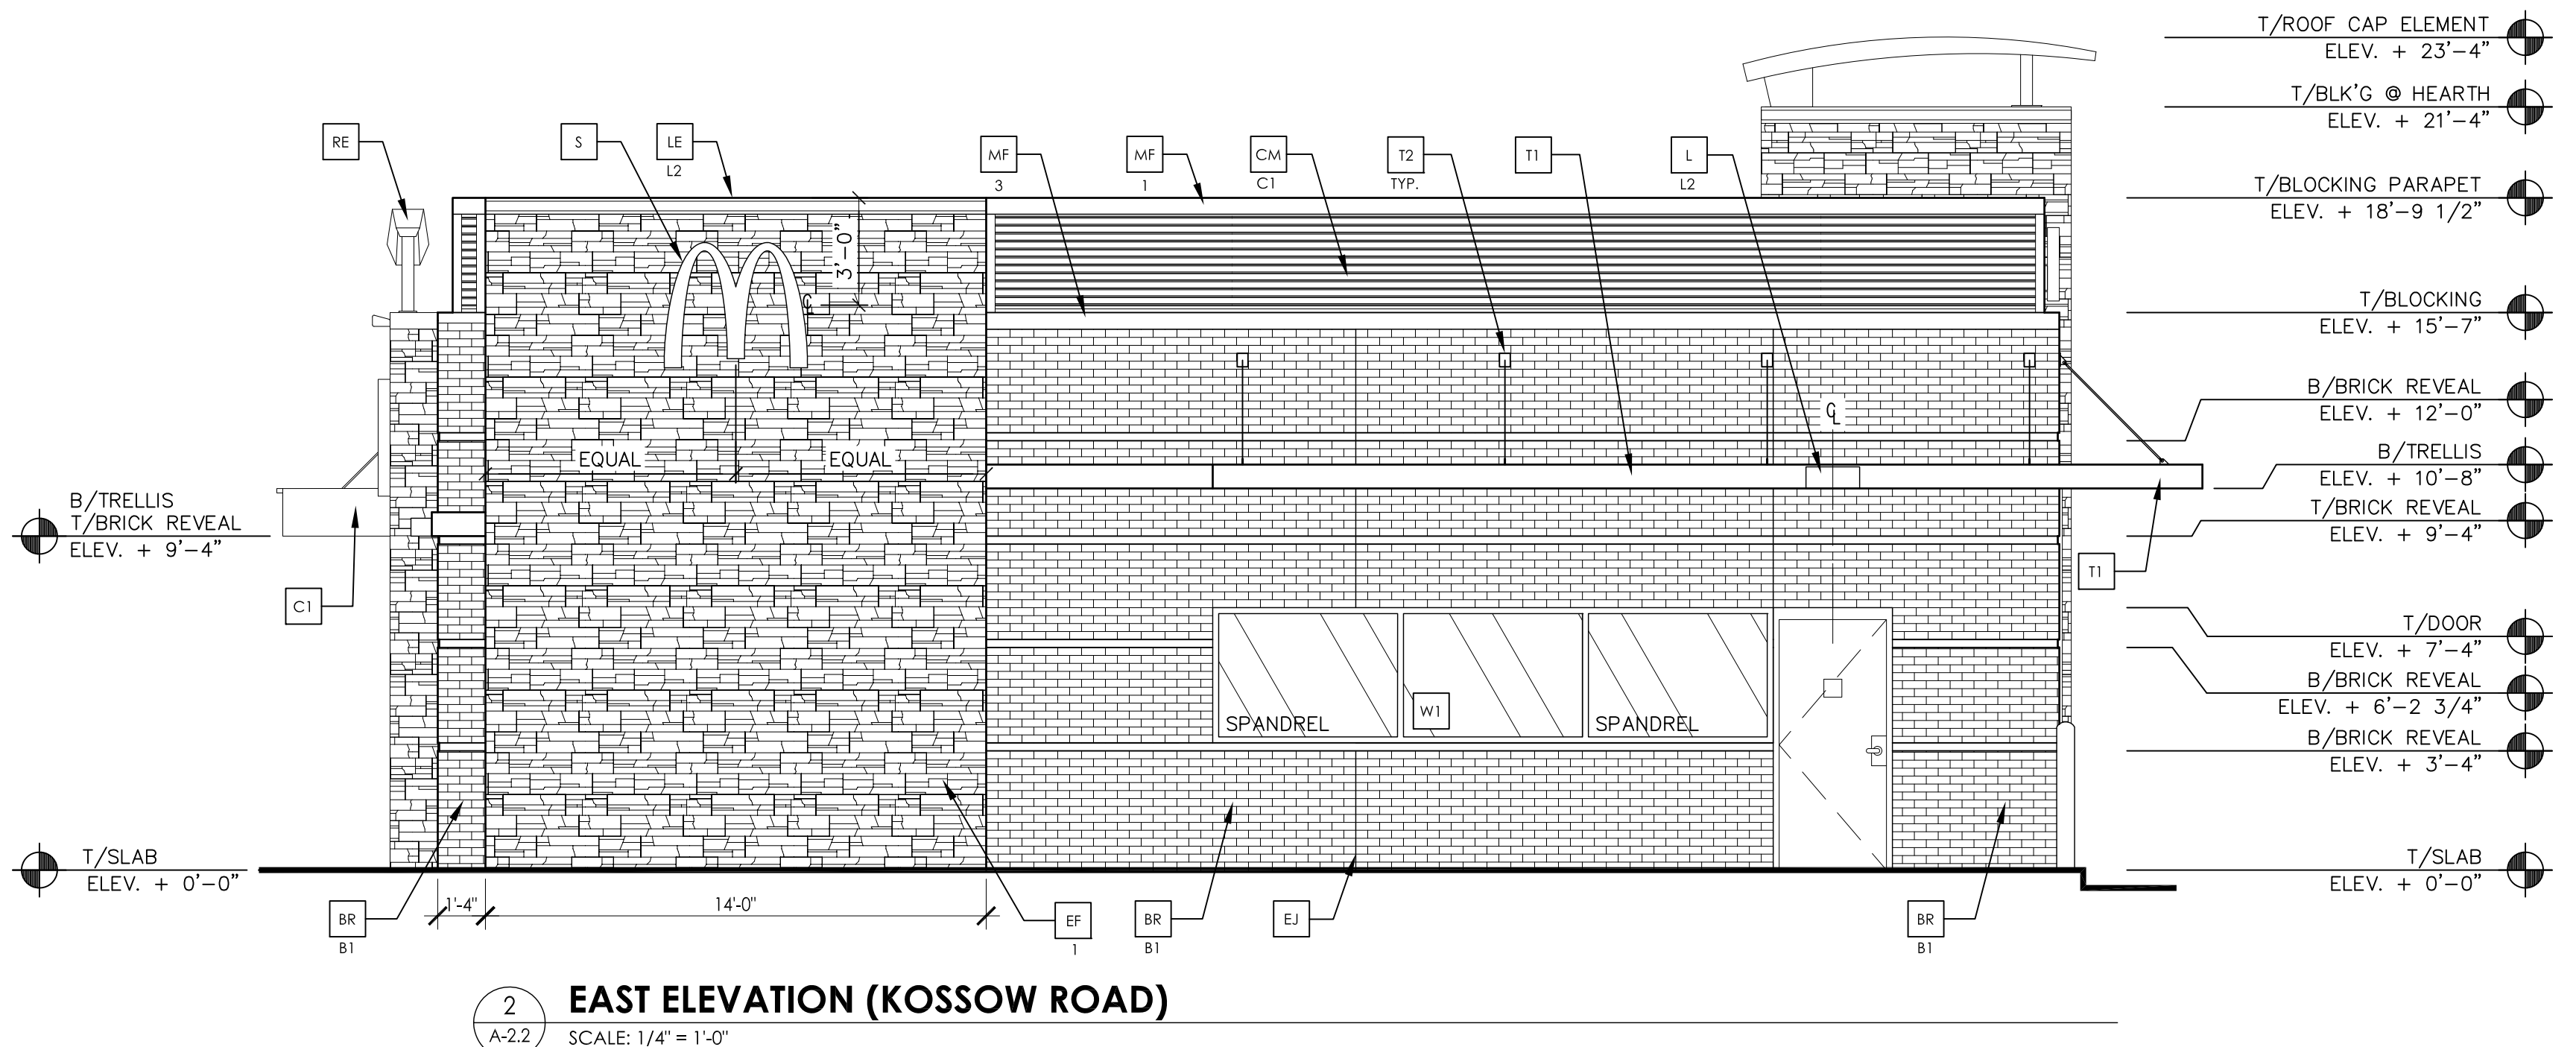

2 EAST ELEVATION (KOSSOW ROAD)
SCALE: 1/4" = 1'-0"

KEY NOTES:

- BR FACEBRICK
B1 - COLOR:
B1 = "RUBIGO RED VELOUR" BY BELDEN OR EQUAL
- C1 ALUMINUM CANOPY SYSTEM (COLOR: GOLD)
- C2 ALUMINUM CANOPY TI-BACK SYSTEM
- CJ CONTROL JOINT
X - TYPE: 1 = EFS
- CM CORRUGATED METAL PANEL - SEE 1B/A5.0
C1 - COLOR:
C1 = "CITYSCAPE" BY METAL-ERA
- D HOLLOW METAL DOOR - PAINT TO MATCH COLOR OF SURROUNDING MATERIAL
- EF EXTERIOR FINISH (STONE) = BORAL STONE PRODUCTS
1. MCD PFSW BLEND
2. MCD APFW BLEND
- EJ EXPANSION JOINT, SEE DETAIL 7/M.1
- FB CO2 = BULK CO2 FILL BOX (EQPM SCHEDULE ITEM 49.00)
BO = BULK OIL FILL BOX (EQPM SCHEDULE ITEM 700.18) - MCD PROJECT MANAGER
CONFIRM USE WITH
- GR GUARD RAIL - SEE SITE PLAN FOR EXACT LOCATION AND LENGTH
- L LIGHT FIXTURE (WALL SCONCE) - SEE ELECTRICAL
L1 - L1 = UP AND DOWN FIXTURE
L2 = DOWN ONLY FIXTURE
- LE ACCENT LIGHTING - SEE ELECTRICAL
L1 - LED LIGHT:
L1 = UP AND DOWN FIXTURE
L2 = DOWN ONLY FIXTURE
L3 = INTEGRAL CANOPY FIXTURE
L4 = UP ONLY FIXTURE
ML METAL LETTERING - BY OTHERS
- MF METAL FASIA - COLOR TO MATCH CORRUGATED METAL PANEL - SEE 1/A5.0
1 - TYPE:
1 = PRE-FAB ANCHOR-TIE FASIA
2 = PRE-FAB CUSTOM ARCADE FASIA
3 = PRE-FAB MASONRY CAP FASIA
- PB PIPE BOLLARD - PAINTED YELLOW
(RMHC) COIN COLLECTOR UNIT #MPT DT2000 STD CALL 1-888-743-7435 TO ORDER
- RE ROOF CAP ELEMENT BY OTHERS
- RO ROOF DRAIN OVERFLOW PIPE PAINT TO MATCH SURROUNDING MATERIAL
- T1 ALUMINUM TRELLIS SYSTEM
- T2 TRELLIS TI-BACK SYSTEM
- T3 ALUMINUM TRELLIS 2" x 8" WALL FASIA SYSTEM - REFER TO SIM. DETAIL 3 ON SHEET A5.1
- S McDONALD'S SIGNAGE BY OTHERS - UNDER SEPARATE PERMIT.
- W1 EXTERIOR WINDOW ASSEMBLY - TEMPERED GLASS - SEE ASSEMBLY NOTES
- W2 DRIVE-THRU WINDOW BY READY ACCESS 600 SERIES, 36" SERVICE HEIGHT WITH TRANSOM - MANUAL OPEN; ELECTRONIC RELEASE
XX - SLIDE DIRECTION: RL = RIGHT TO LEFT
LR = LEFT TO RIGHT

EXTERIOR ELEVATIONS

McDONALD'S REBUILD PROJECT
McDONALD'S RESTAURANT (SITE ID # 480107)
2340 EAST MORELAND BOULEVARD
CITY OF WAUKESHA, WISCONSIN

NO.	DATE	DESCRIPTION
1	03-16-17	Submission for final plan commission

DATE: 01-23-16
PROJ. NO: 1701102
DRAWN BY: AY
SHEET

A-2.2