

**WAUKESHA PUMP HOUSE  
PROTOTYPE**

VARIOUS LOCATIONS  
WAUKESHA, WI 53188

CLIENT  
CITY OF WAUKESHA  
130 DELAFIELD STREET  
WAUKESHA, WI 53188

DRAWINGS AND SPECIFICATIONS AS INSTRUMENTS OF SERVICE ARE THE PROPERTY OF MADISEN MAHER ARCHITECTS, WHETHER THE WORK FOR WHICH THEY ARE MADE BE EXECUTED OR NOT AND ARE NOT TO BE USED OR COPIED ON OTHER WORK EXCEPT BY WRITTEN AGREEMENT WITH MADISEN MAHER ARCHITECTS.


DATE	ISSUE
03/09/16	CD : Plan Commission

PROJECT NUMBER	15-100A
START DATE	10/30/15
DRAWN BY	JDH
CHECKED BY	--
SCALE	1/4" = 1'-0"

**EXTERIOR ELEVATIONS**

**A6.00**

2/8/2016 3:06:08 PM

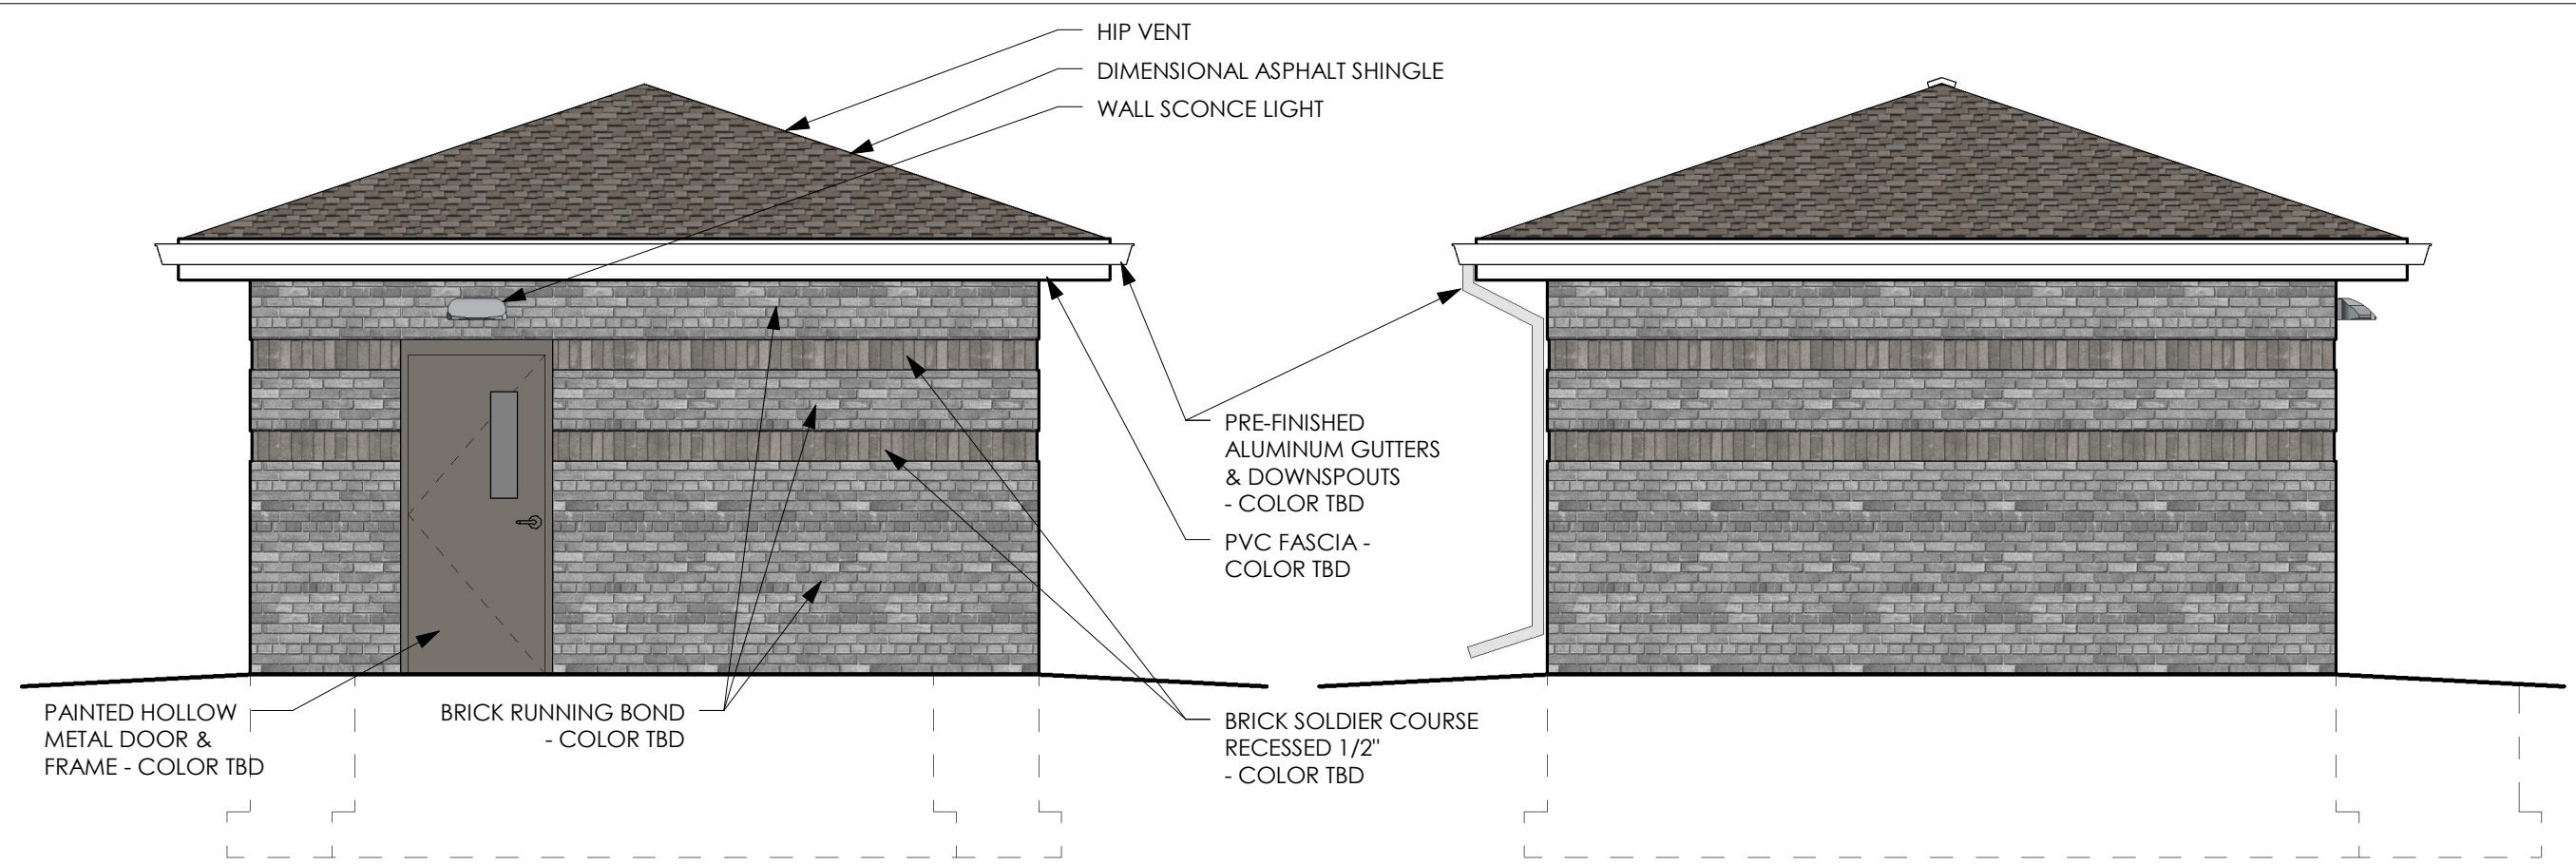


① NORTH ELEVATION  
1/4" = 1'-0"

② EAST ELEVATION  
1/4" = 1'-0"



③ SOUTH ELEVATION  
1/4" = 1'-0"

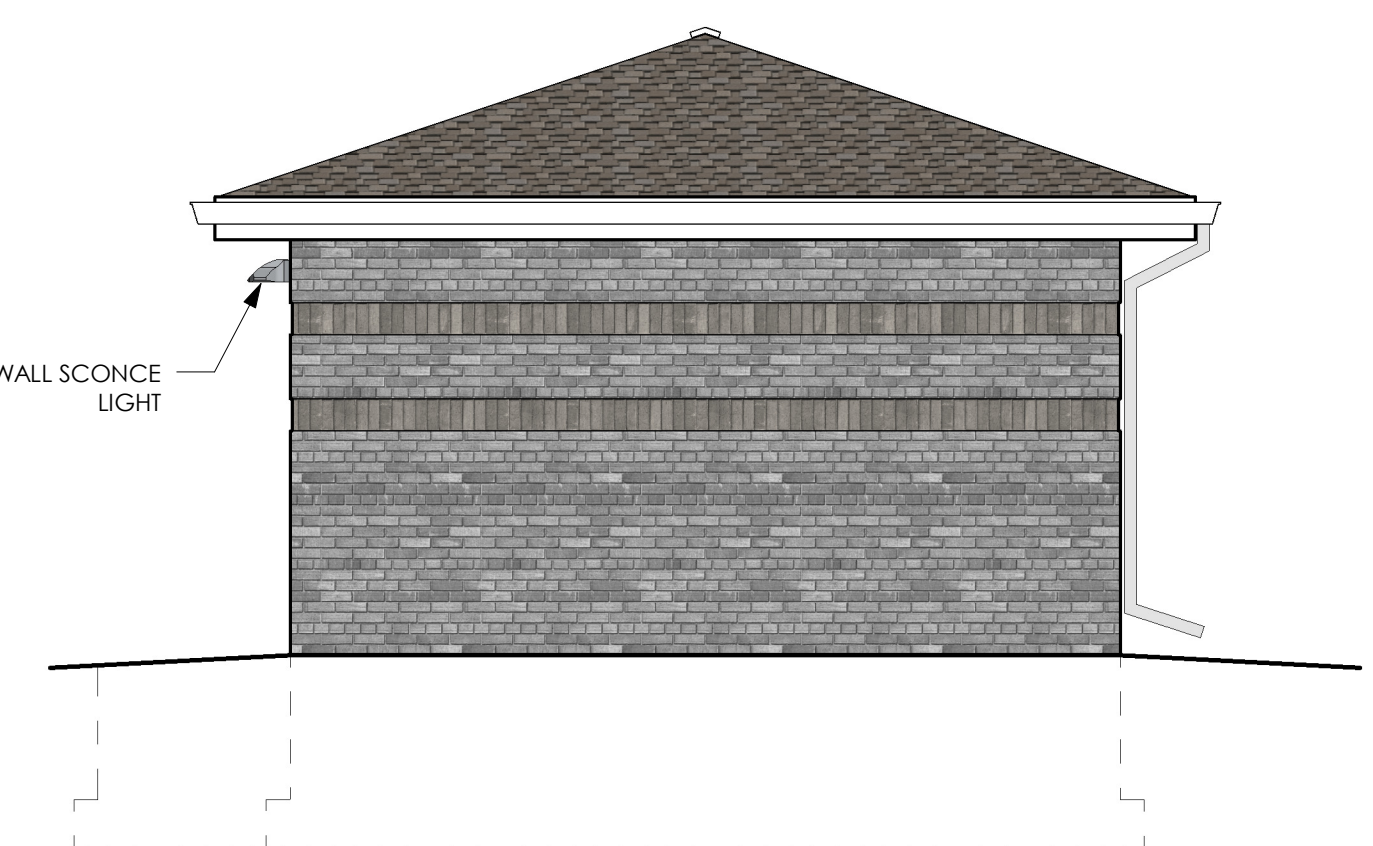

④ WEST ELEVATION  
1/4" = 1'-0"