


SEAL:  
THIS DOCUMENT IS  
**NOT FOR CONSTRUCTION**  
UNLESS THE ARCHITECT OR ENGINEER'S  
SIGNATURE AND SEAL APPEAR BELOW.



1 PRELIMINARY NORTH ELEVATION  
SCALE: 1/4" = 1'-0"

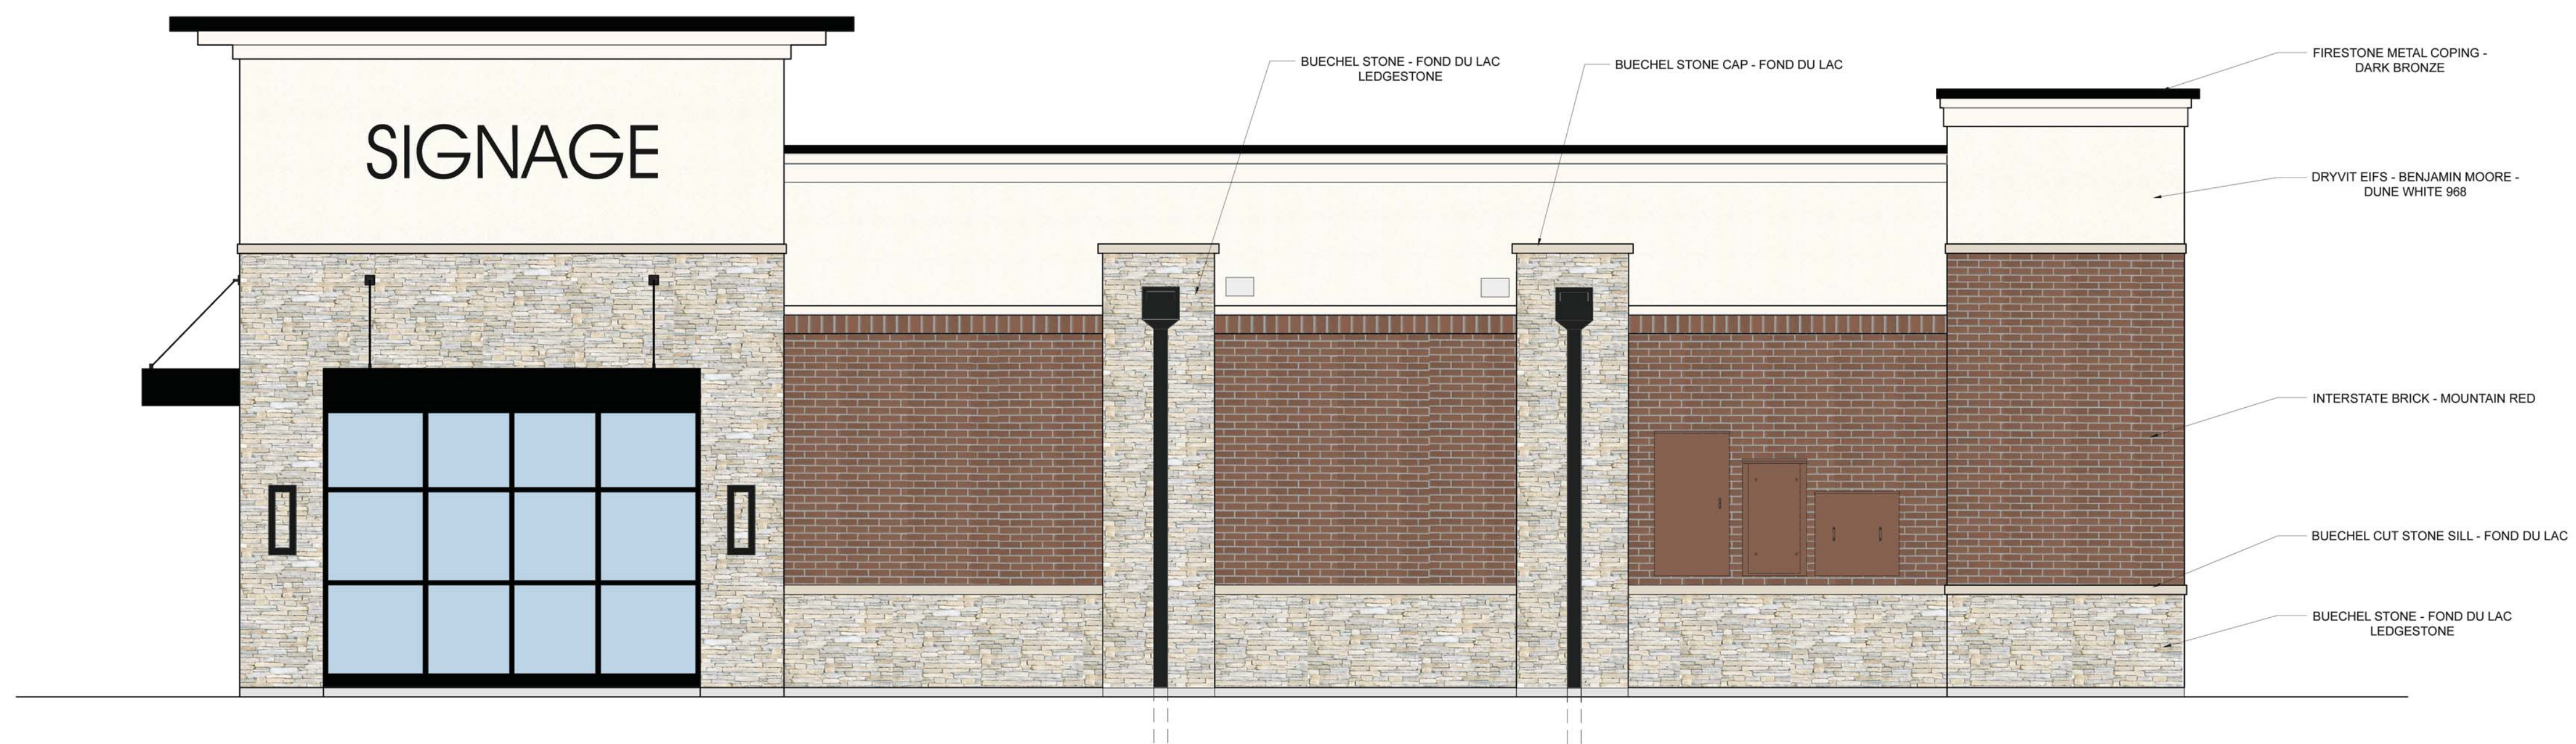

2 PRELIMINARY WEST ELEVATION  
SCALE: 1/4" = 1'-0"

NO	DATE	REMARKS

**PRD**  
**SHELL BUILDING**

SUNSET DRIVE & TENNY AVE  
WAUKESHA, WI 53189

PROJECT NO:  
DATE: 06.21.2018


**ADJ**  
**ELEV1**

PRELIMINARY ELEVATIONS

CHECKED: DRAWN:



SEAL:  
**THIS DOCUMENT IS  
NOT FOR CONSTRUCTION**  
UNLESS THE ARCHITECT OR ENGINEER'S  
SIGNATURE AND SEAL APPEAR BELOW.

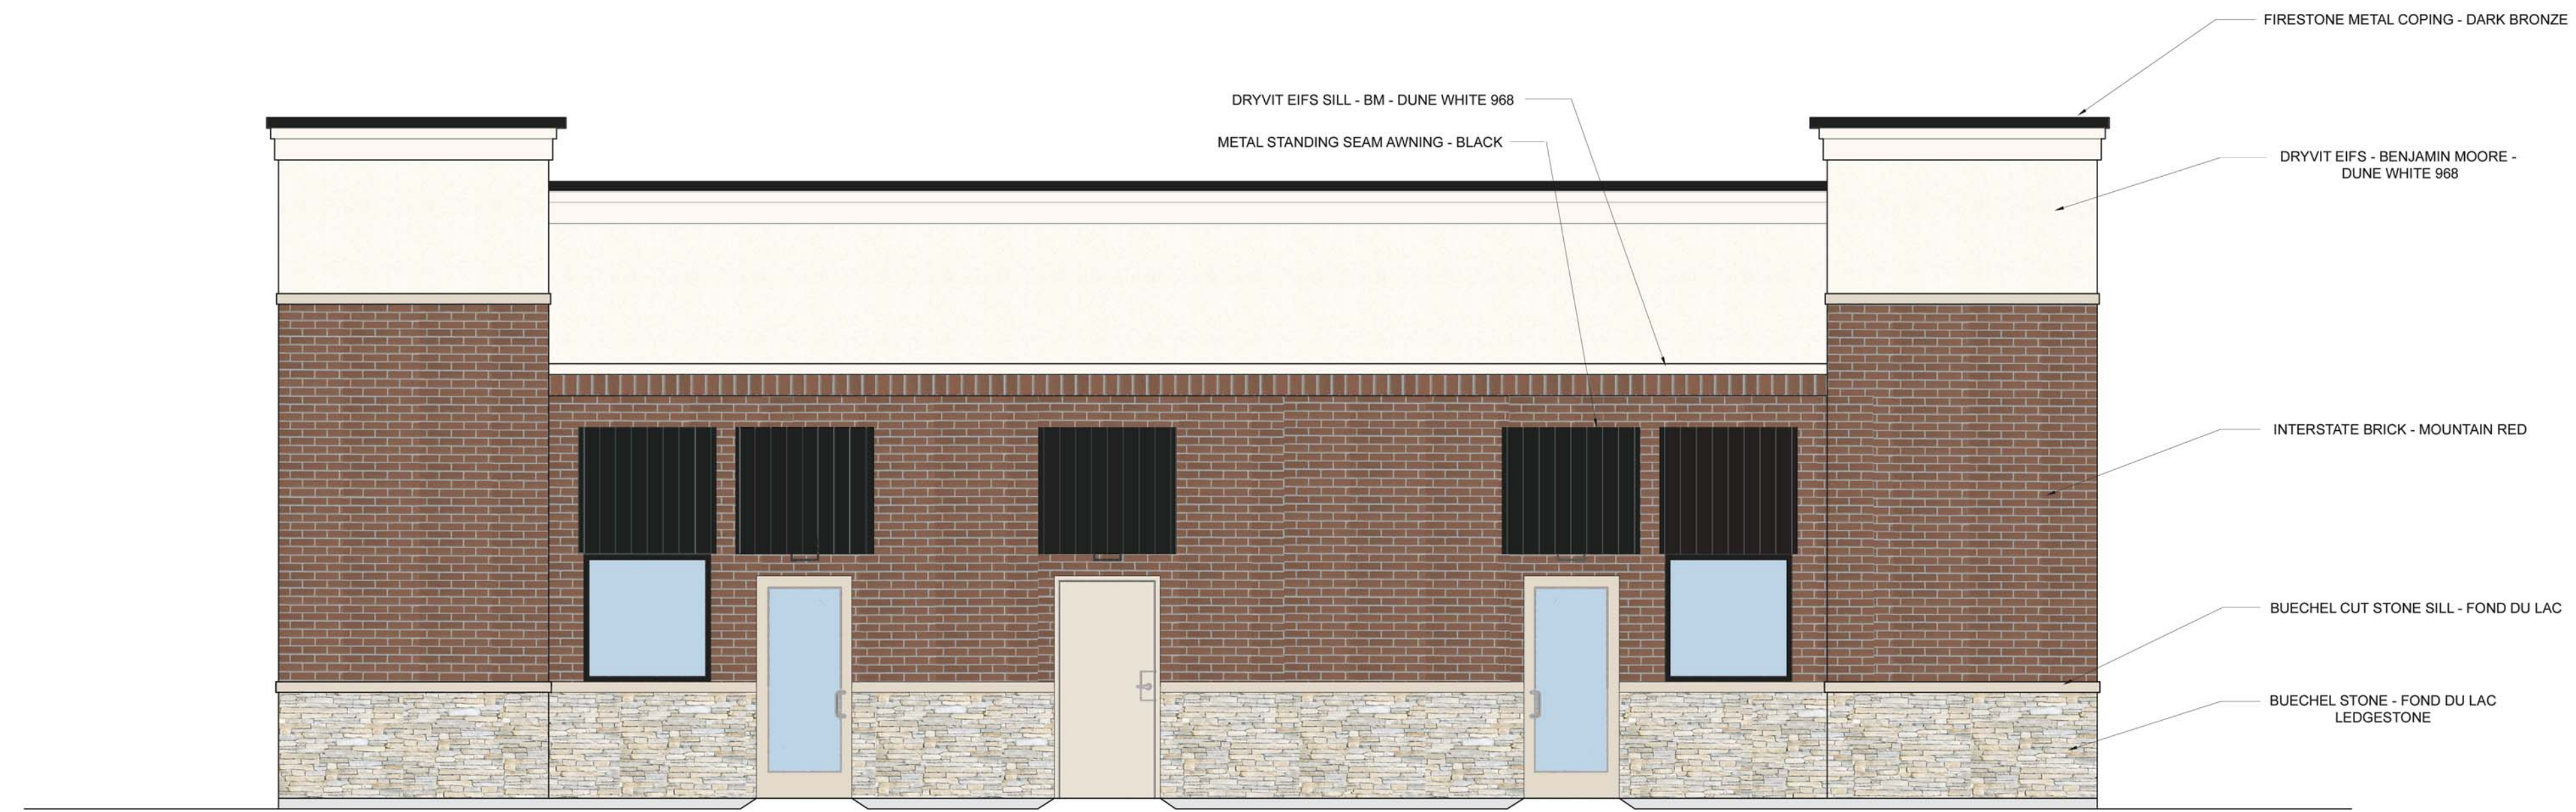

3 PRELIMINARY SOUTH ELEVATION  
SCALE: 1/4" = 1'-0"



4 PRELIMINARY EAST ELEVATION  
SCALE: 1/4" = 1'-0"

NO	DATE	REMARKS

**PRD  
SHELL BUILDING**

SUNSET DRIVE & TENNY AVE  
WAUKESHA, WI 53189

PROJECT NO:  
DATE: 06.21.2018

**ADJ  
ELEV2**

PRELIMINARY ELEVATIONS

CHECKED: DRAWN: