


**MATERIAL LEGEND:**


- 1) PAINTED PRECAST CONCRETE
- 2) METAL SPAN PRE-FINISHED INSULATED METAL PANEL
- 3) PREFINISHED STOREFRONT WINDOW - DOUBLE THERMAL BREAK W/ASSEMBLY U-FACTOR OF .037 OR BETTER
- 4) HORIZONTAL V-JOINT ACCENT
- 5) PREFINISHED METAL COPING
- 6) INSULATED METAL EXPANSION WALL
- 7) PREFINISHED INSULATED METAL ROLL UP DOOR
- 8) PREFINISHED INSULATED METAL DOOR

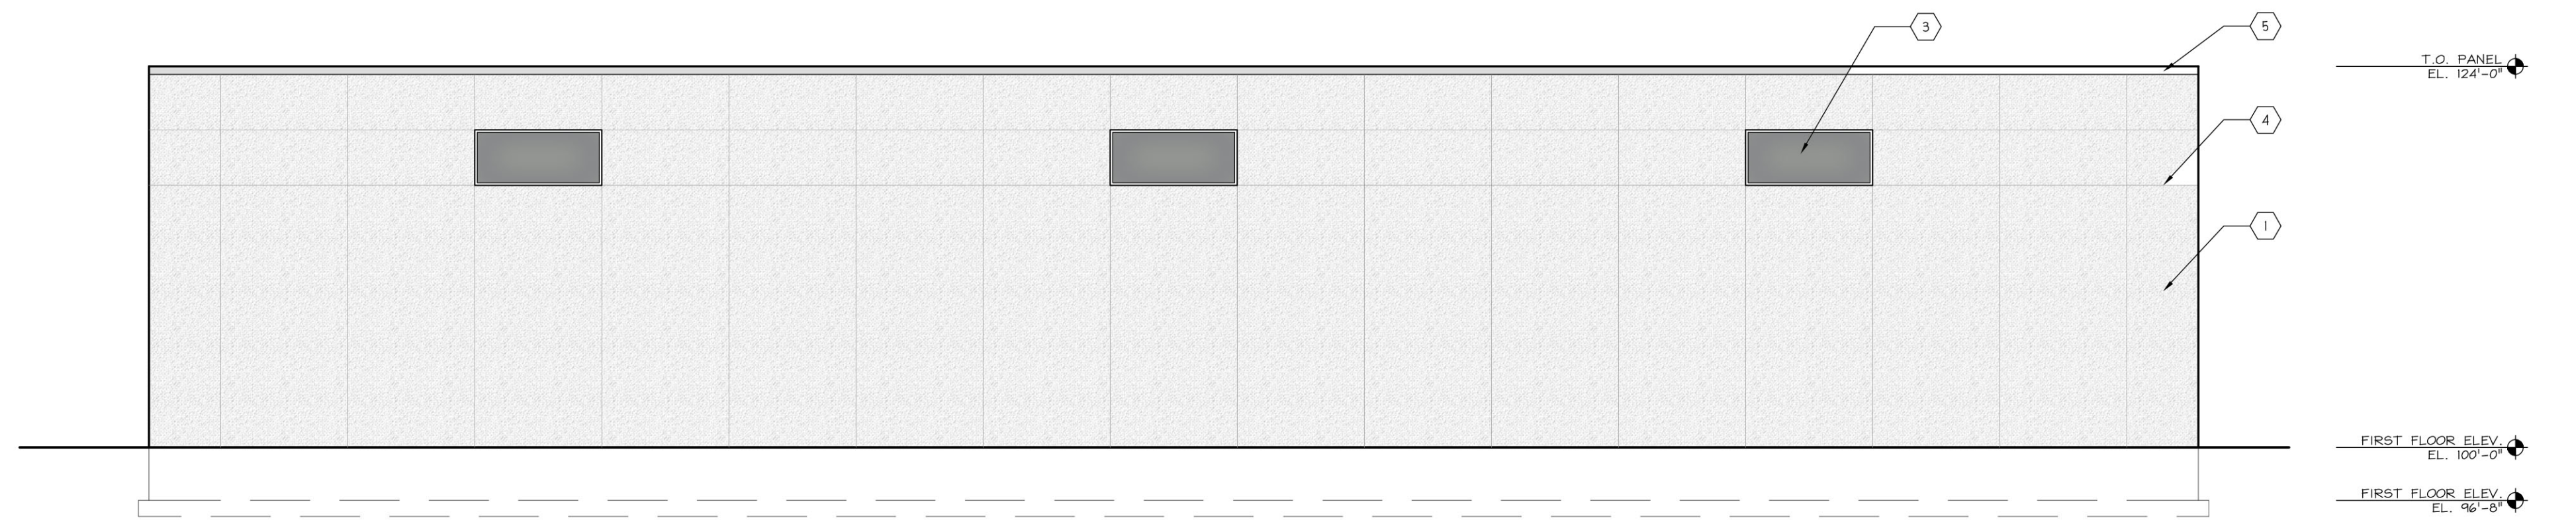


**1 SOUTH ELEVATION**  
SCALE: 1/8" = 1'-0"



**3 EAST ELEVATION**  
SCALE: 1/8" = 1'-0"

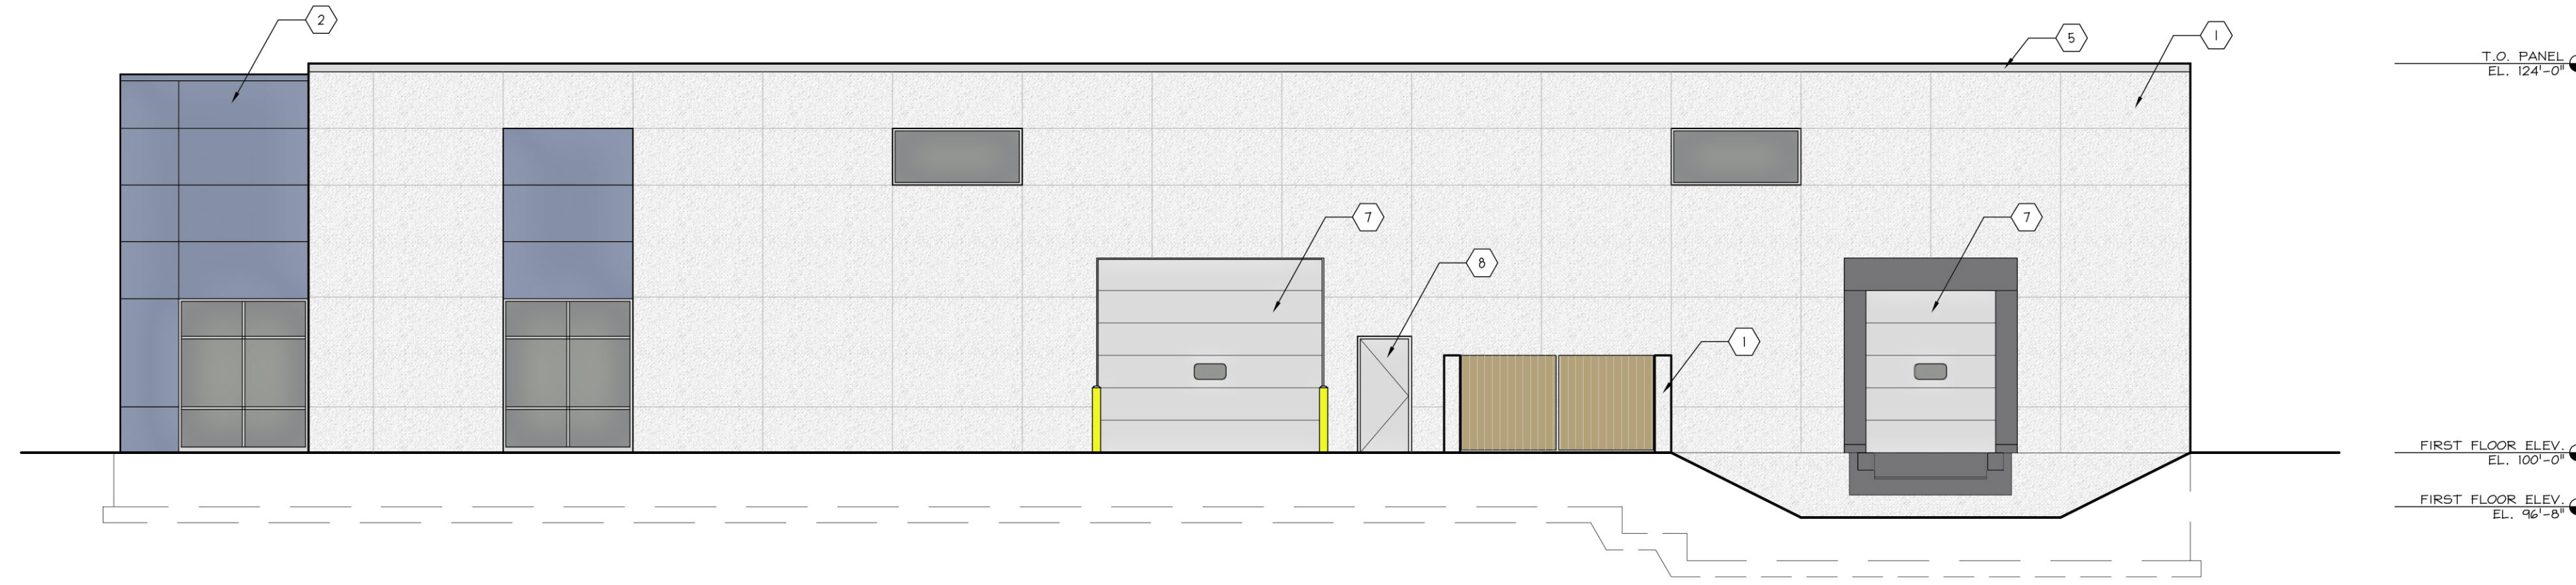

**2 SOUTH ELEVATION**  
SCALE: 1/8" = 1'-0"

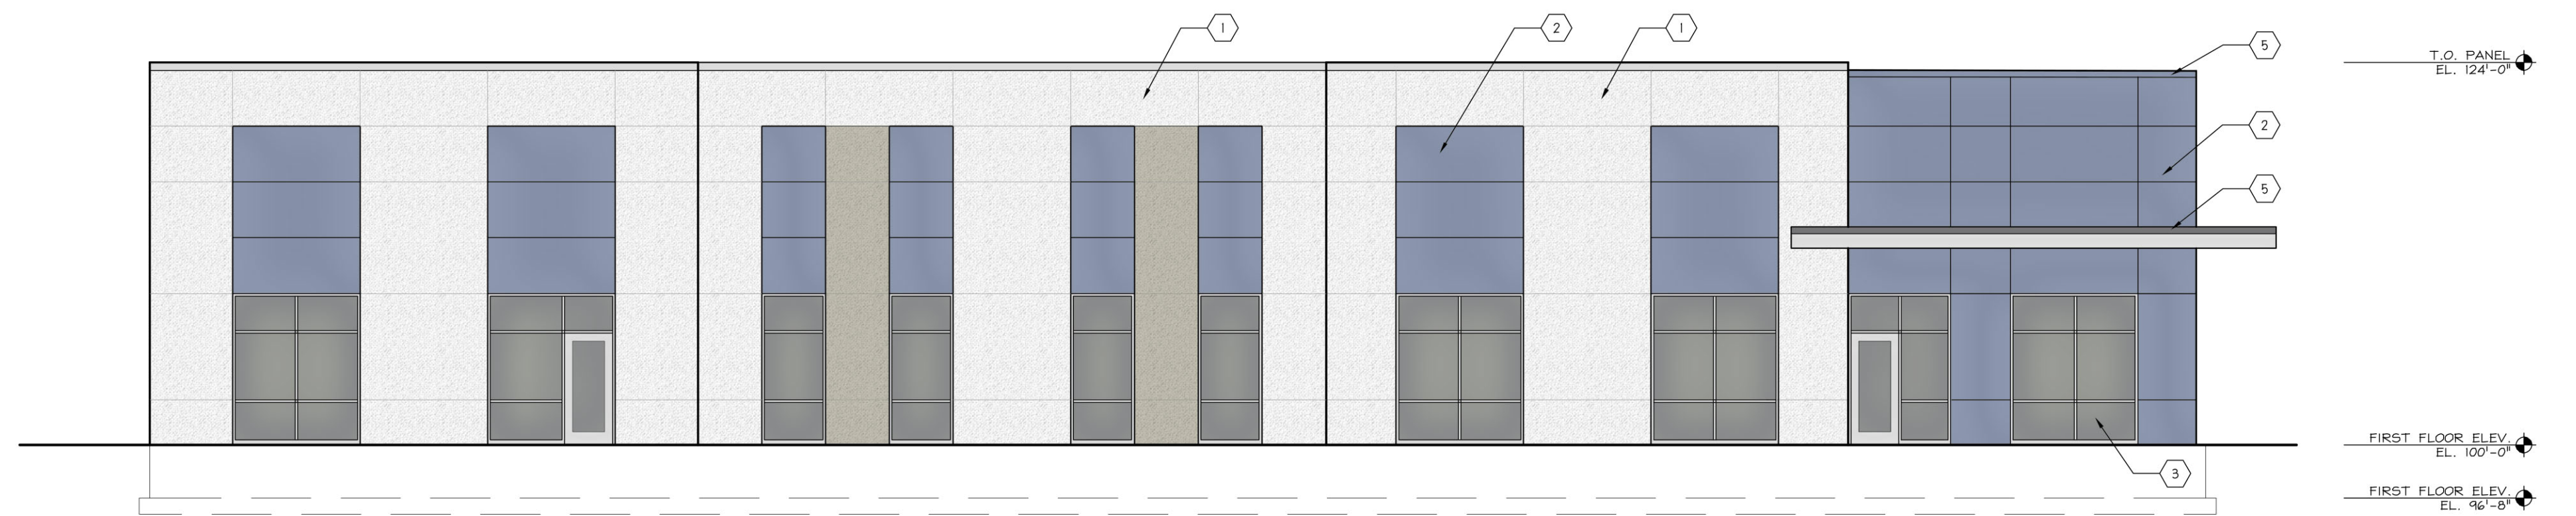

**1 WEST ELEVATION**  
SCALE: 1/8" = 1'-0"

**DESIGN**  
**2**  
**CONSTRUCT**  
DEVELOPMENT CORPORATION

N173 W21010  
NORTHWEST PASSAGE WAY  
JACKSON, WI 53037

PHONE 262.677.9933  
FAX 262.677.9934

info@design2construct.com

BUILDING DESIGN FOR:  
**PROPOSAL 19-00162**

SHEET TITLE  
EXTERIOR ELEVATIONS

REVISIONS

NO.	DESCRIPTION

PROJECT DATA

DATE	09.10.2019
JOB NO.	19-00162
SET USE	PRELIMINARY
FILE NAME	H1-A4.0
DRAWN BY	SPS
SHEET NO.	

**A4.0**

BUILDING DESIGN FOR:  
**SUNBURN ENTERPRISES**  
 \*  
**CORPORATE DRIVE**  
 WAUKESHA, WI 53189

SHEET TITLE  
 SITE PLAN


REVISIONS

PROJECT DATA	
DATE	10.30.2019
JOB NO.	19-00162
SET USE	PLAN COMMISSION
FILE NAME	C1-A1.0
DRAWN BY	DLH
SHEET NO.	

**A1.0**



**1 SITE PLAN**  
 SCALE: 1" = 30'-0"

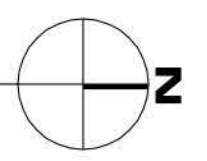

BUILDING DESIGN FOR:  
**PROPOSAL 19-00162**

SHEET TITLE  
 FIRST FLOOR PLAN

REVISIONS

PROJECT DATA	
DATE	09.10.2019
JOB NO.	19-00162
SET USE	PRELIMINARY
FILE NAME	E4-A2.1
DRAWN BY	SPS
SHEET NO.	


**A2.1**




**1** **FIRST FLOOR PLAN**  
 SCALE: 1'-0" = 1/8"  
 OFFICE AREA: 4,119 S.F.  
 WAREHOUSE AREA: 11,956 S.F.  
 TOTAL BUILDING AREA: 16,475 S.F.

**MATERIAL LEGEND:**


- 1) PAINTED PRECAST CONCRETE
- 2) METAL SPAN PRE-FINISHED INSULATED METAL PANEL
- 3) PREFINISHED STOREFRONT WINDOW - DOUBLE THERMAL BREAK W/ASSEMBLY U-FACTOR OF .037 OR BETTER
- 4) HORIZONTAL V-JOINT ACCENT
- 5) PREFINISHED METAL COPING
- 6) INSULATED METAL EXPANSION WALL
- 7) PREFINISHED INSULATED METAL ROLL UP DOOR
- 8) PREFINISHED INSULATED METAL DOOR

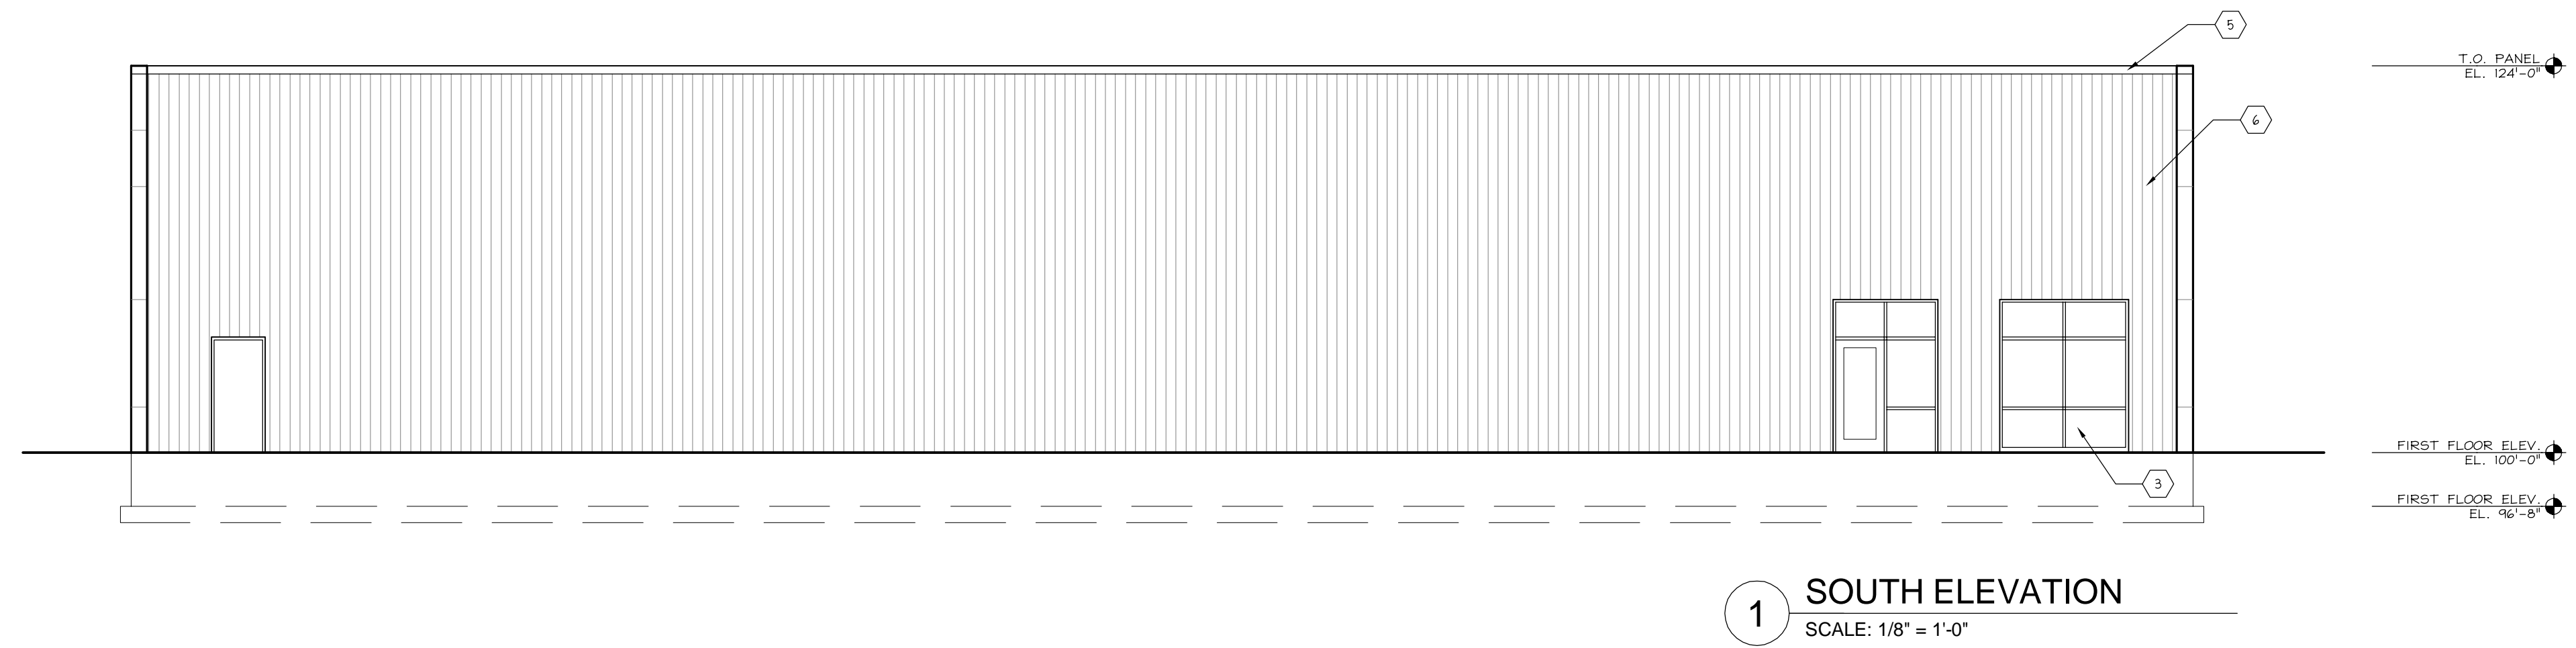


**1 SOUTH ELEVATION**  
SCALE: 1/8" = 1'-0"

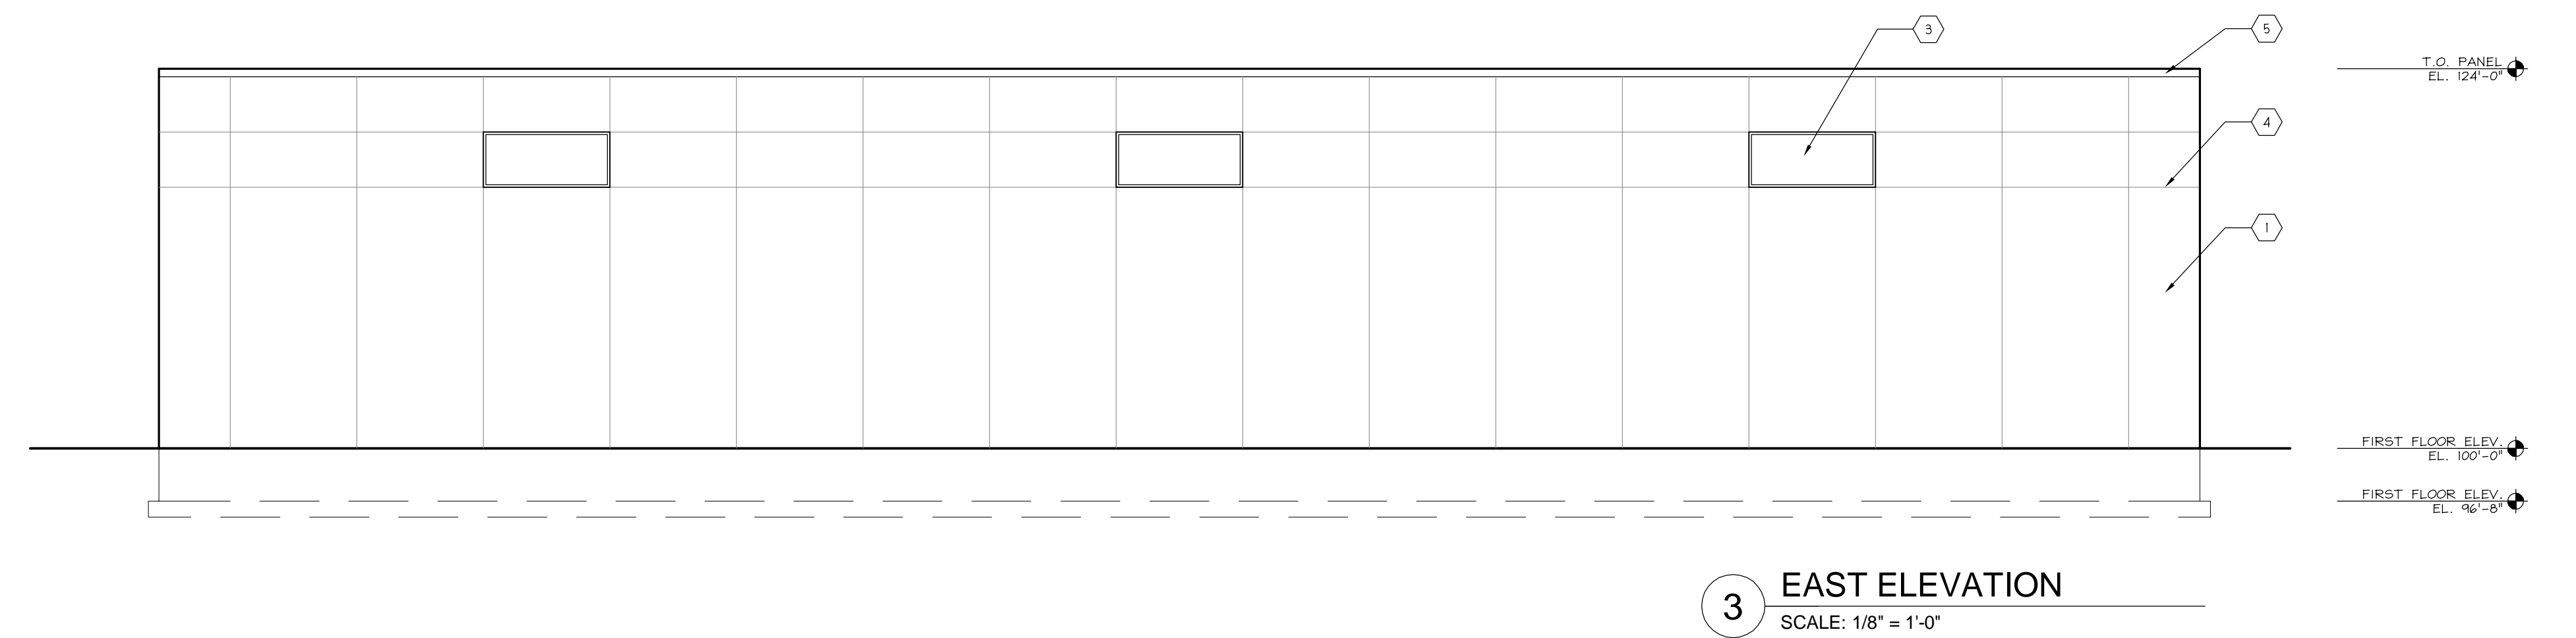

**3 EAST ELEVATION**  
SCALE: 1/8" = 1'-0"

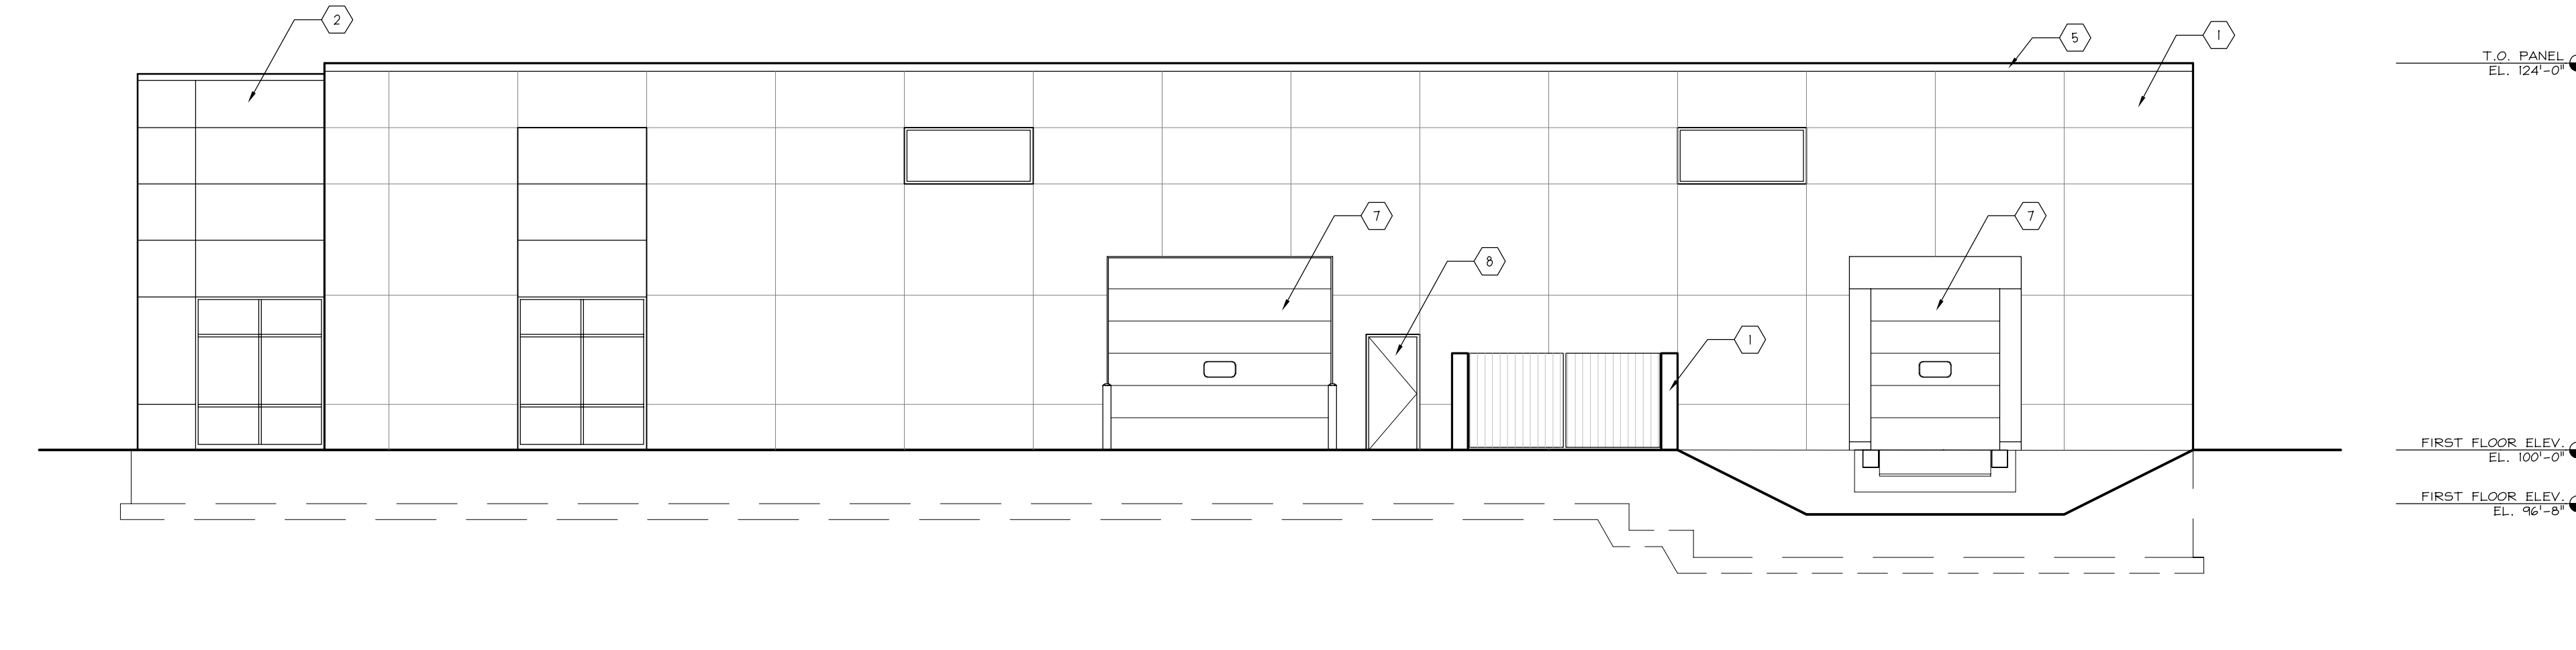

**2 SOUTH ELEVATION**  
SCALE: 1/8" = 1'-0"

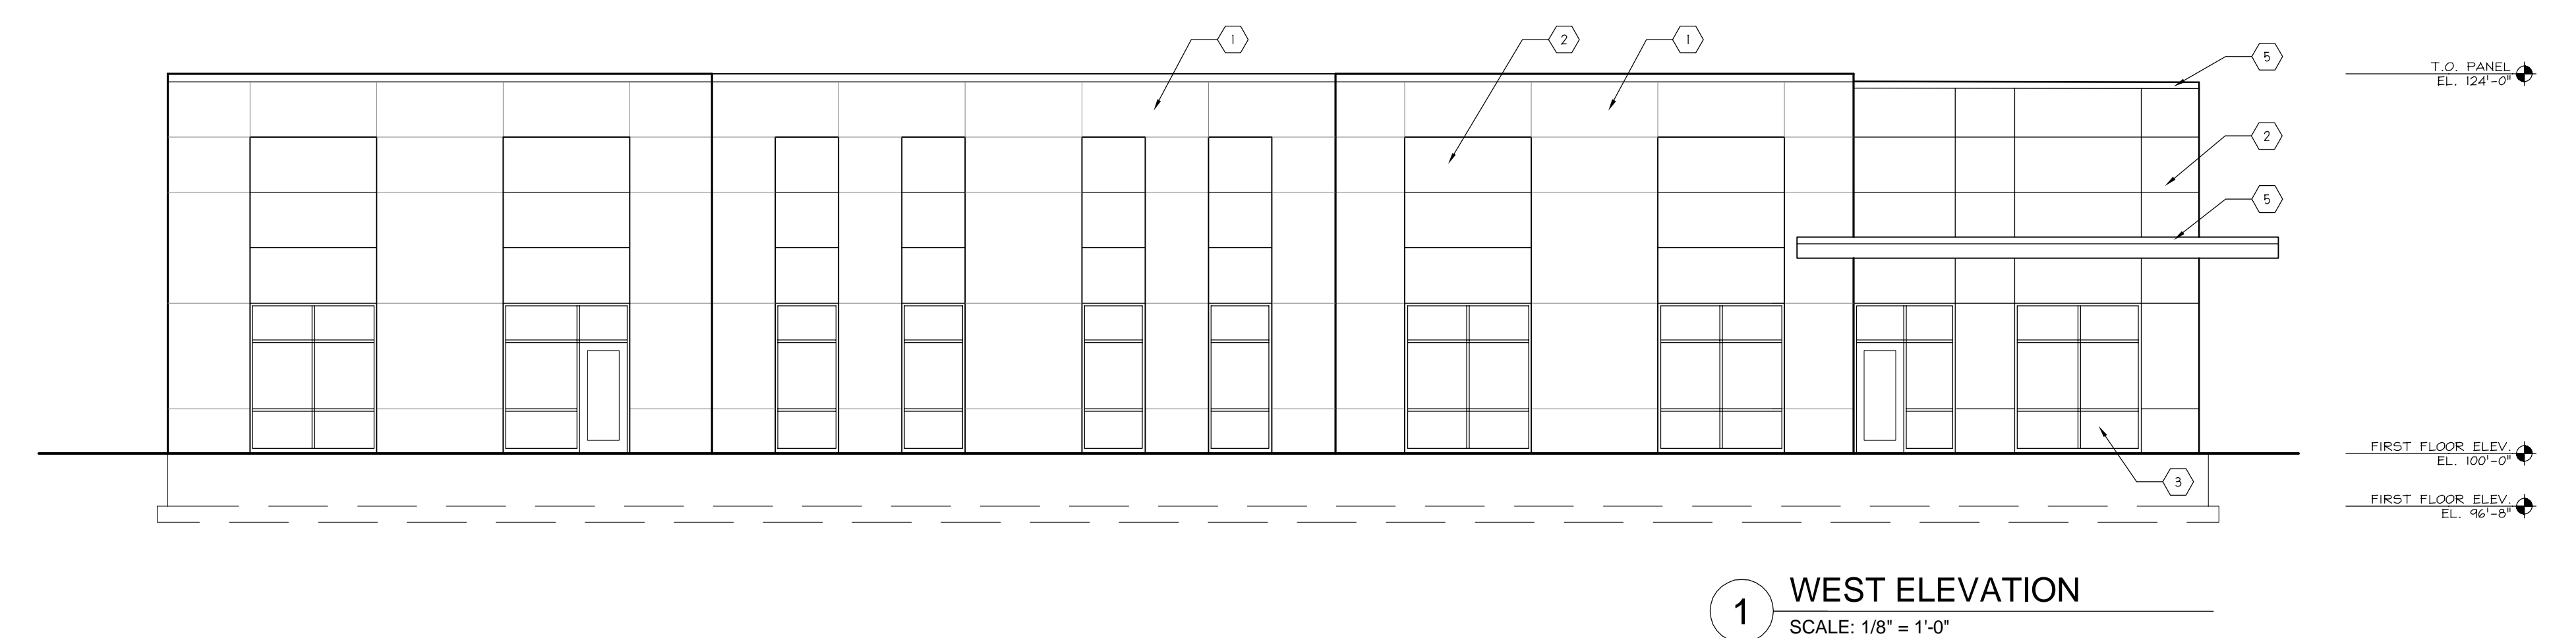

**1 WEST ELEVATION**  
SCALE: 1/8" = 1'-0"

<b>SHEET TITLE</b>
EXTERIOR ELEVATIONS

<b>REVISIONS</b>

<b>PROJECT DATA</b>	
DATE	09.10.2019
JOB NO.	19-00162
SET USE	PRELIMINARY
FILE NAME	H1-A4.0
DRAWN BY	SPS
SHEET NO.	

# ENTRY VIEW

