


REAR ELEVATION
SCALE: 1/4" = 1'-0"

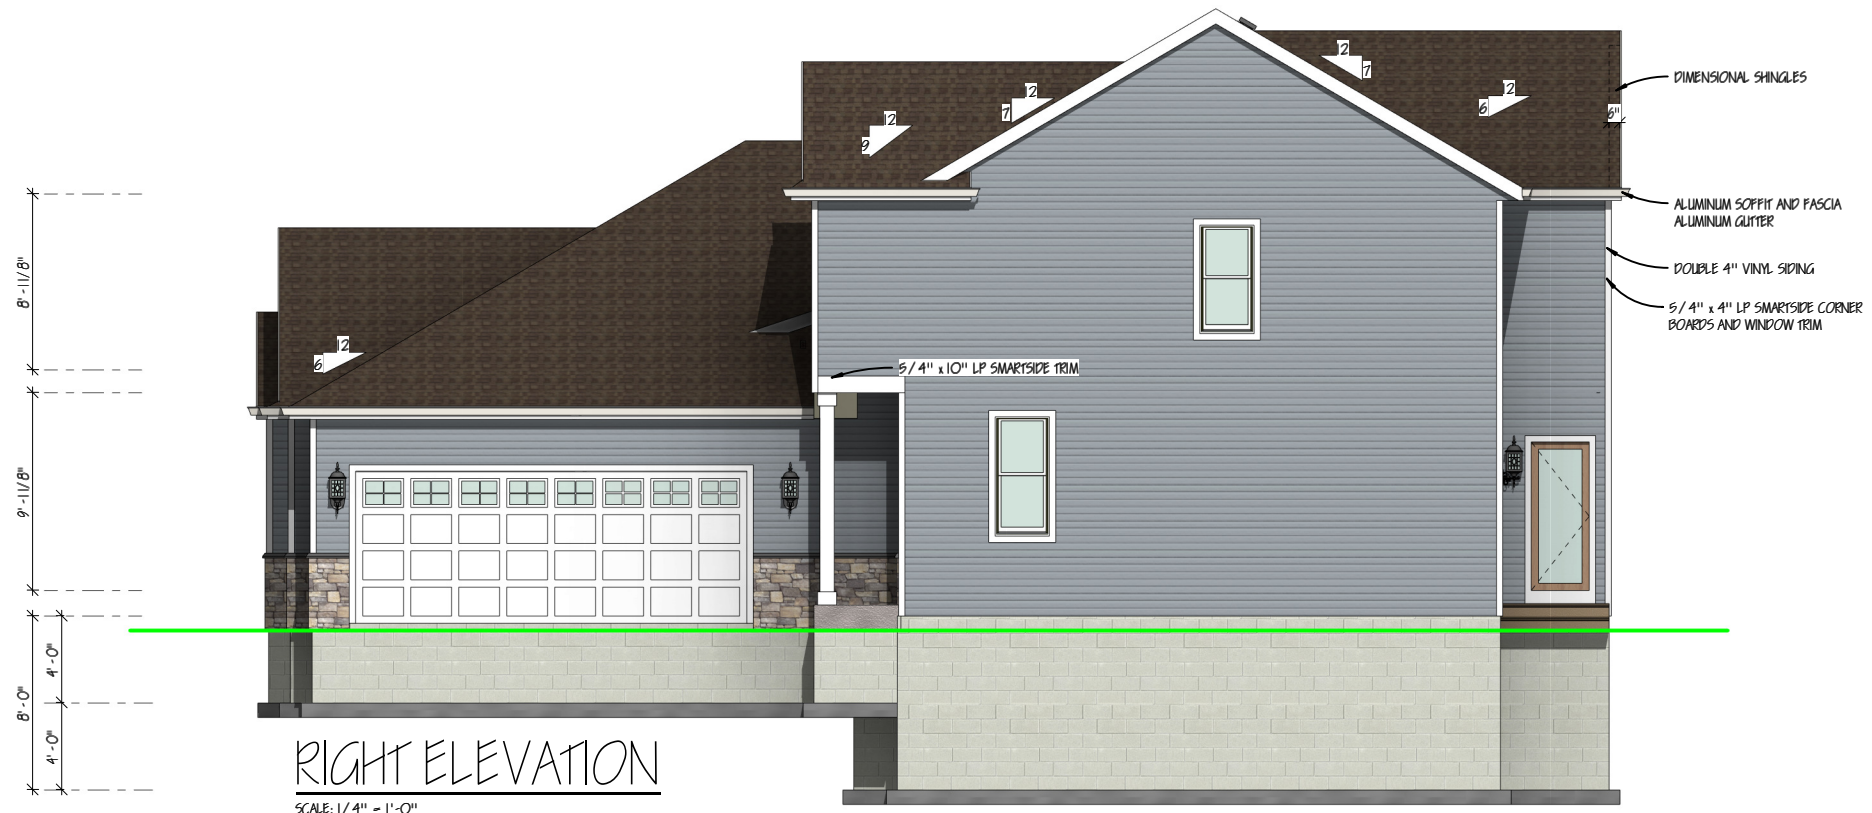

RIGHT ELEVATION
SCALE: 1/4" = 1'-0"

COPYRIGHT DAVID AND GOLIATH BUILDERS, INC. IT IS UNLAWFUL FOR ANYONE TO USE OR REPRODUCE BY ANY MEANS ALL OR ANY PORTION OF THESE CONSTRUCTION DOCUMENTS WITHOUT THE EXPRESSED WRITTEN PERMISSION OF DAVID AND GOLIATH BUILDERS, INC.

PHASE	DATE

DAVID AND GOLIATH BUILDERS
1177 QUAIL COURT, SUITE 100
PEWAUKEE, WISCONSIN 53072
TEL: 262-691-8841
FAX: 262-691-8859



BUILDING #4
FLEETFOOT DRIVE
WAUKESHA WI 53186

REAR, RIGHT ELEVATION