


TDI ASSOCIATES, INC.  
ARCHITECTURE & PLANNING  
WAUKESHA, WISCONSIN  
PHONE 262-409-2530

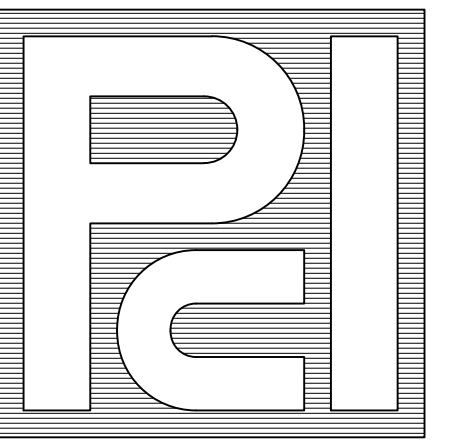

PROFESSIONAL  
CONSULTANTS, INC.

300 COTTONWOOD AVE # 7  
HARTLAND, WISCONSIN 53029  
(262) 367-6080

BOUCHER WEST  
BODY SHOP

1535 EAST MORELAND BOULEVARD  
WAUKESHA, WISCONSIN

TDI ASSOCIATES, INC.  
All Rights Reserved

OWNERSHIP OF DOCUMENTS

This document, and the ideas and design incorporated herein, as an instrument of professional service, is the sole property of TDI Associates, Inc., and is not to be used in whole or in part for any other project or purpose without the expressed written authorization of TDI Associates, Inc.

Sheet Title  
**EXTERIOR ELEVATIONS**

Issued For:                      Date:  
REV #2                              06-15-2021


Date:                              05-10-2021

Job NO.:                            20157.000


Drawn By:                        RJH

Sheet No.

A2.1

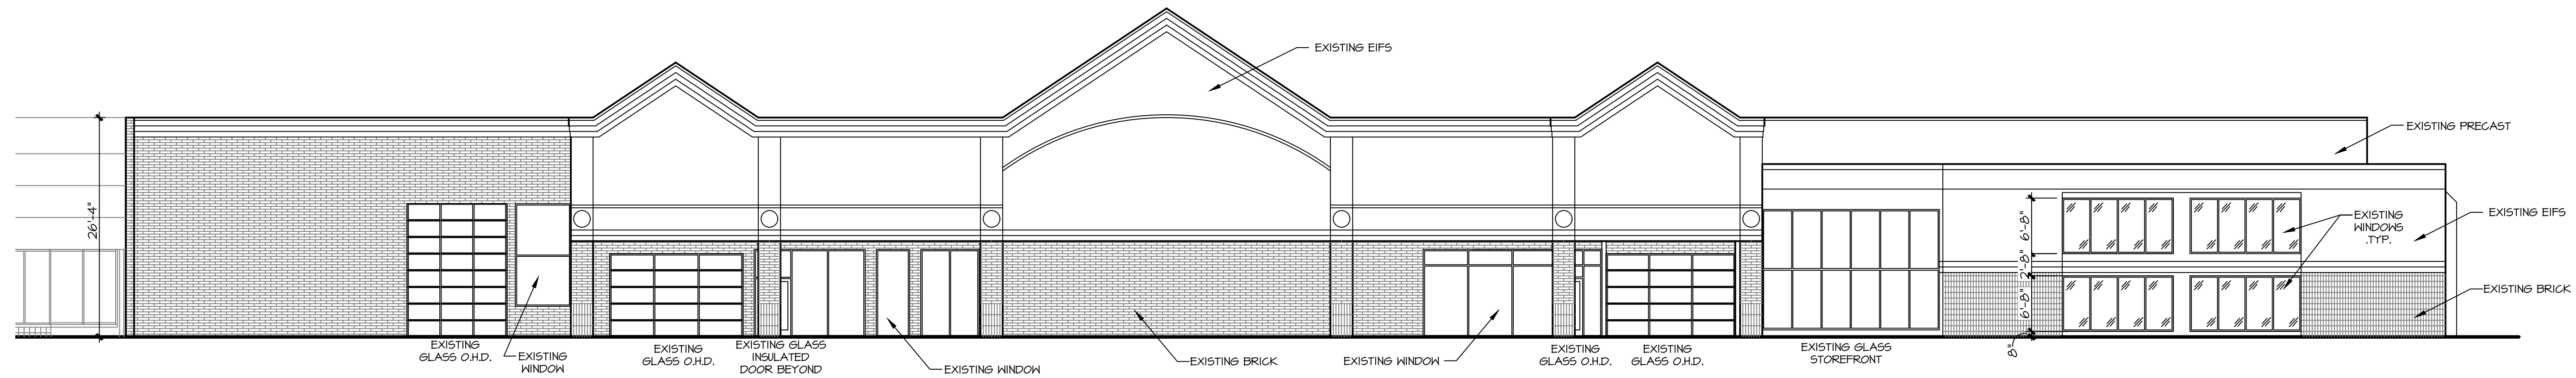

1 NORTH ELEVATION  
3/32" = 1'-0"

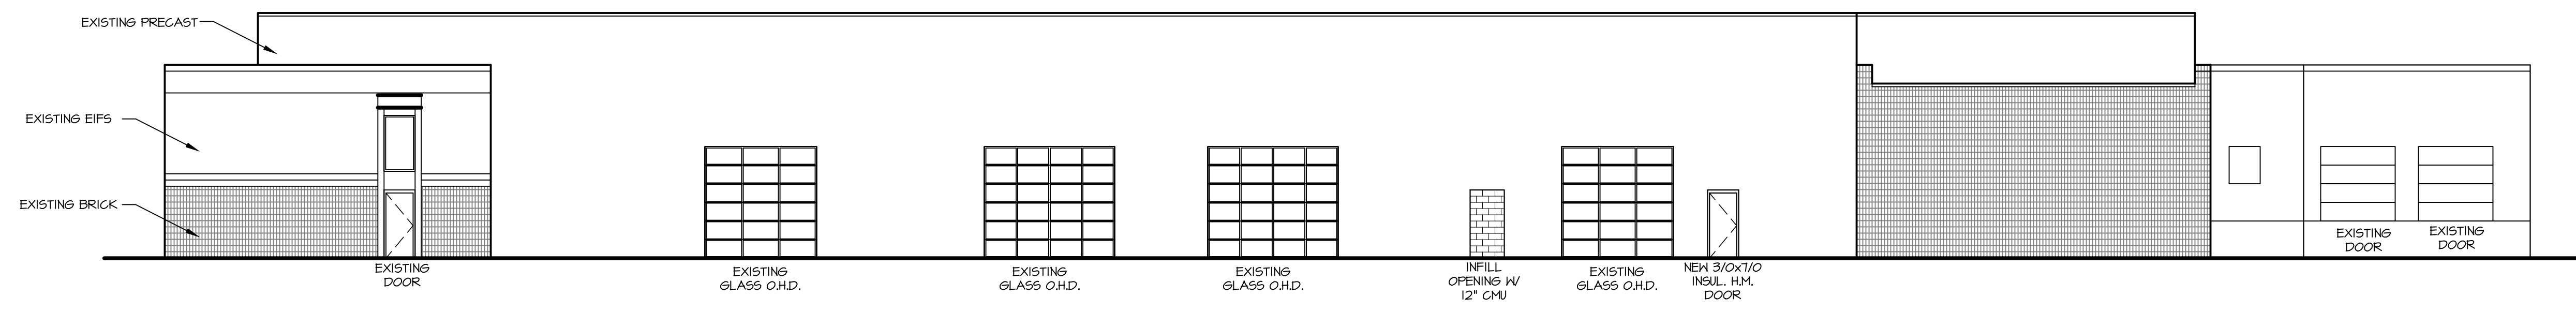

2 WEST ELEVATION  
3/32" = 1'-0"