


INTERIOR FLOOR PLAN AVAILABLE ON REQUEST.
NOT INCLUDED IN SUBMITTAL DUE TO SECURITY CONCERNS.

N
1
201
FIRST FLOOR PLAN
SCALE: 1/8" = 1'-0"
0 4 8 16



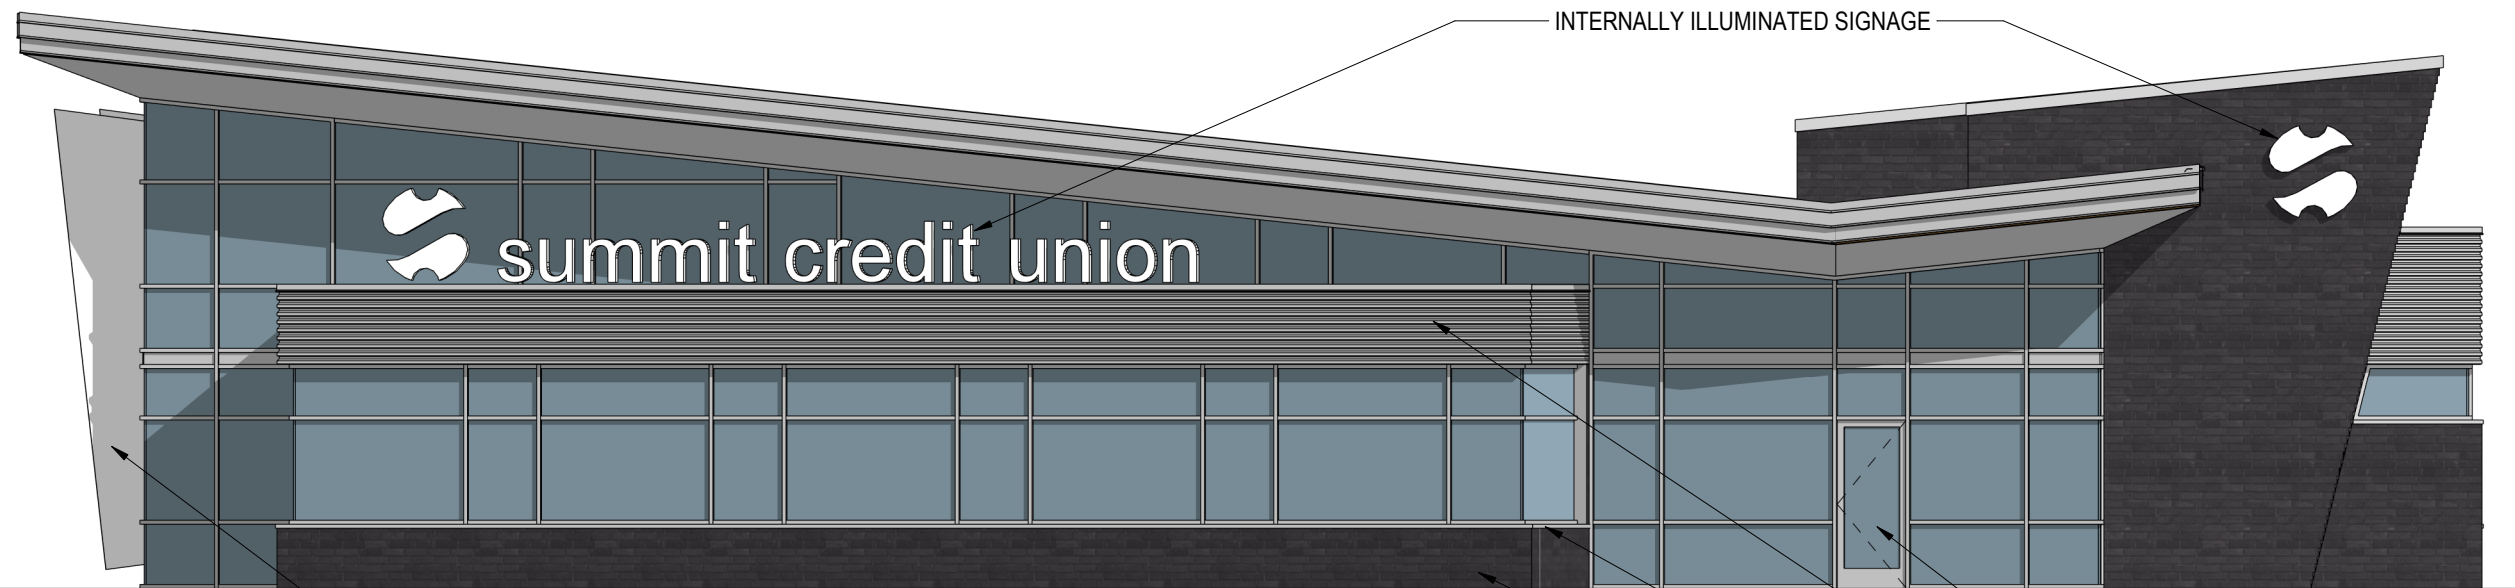

INTERNALLY ILLUMINATED SIGNAGE

FABRIC SUNSHADE


ALUMINUM STOREFRONT SYSTEM. CLEAR ANODIZED ALUMINUM FINISH.

SILVER METALLIC RIBBED METAL PANEL. MATCHES FINISH OF WINDOW FRAMES.

SILVER METALLIC SILL FLASHING

ENDICOTT MANGANESE IRONSPOT BRICK

1
401 **NORTHEAST ELEVATION**
SCALE: 1/8" = 1'-0"
0 4 8 16

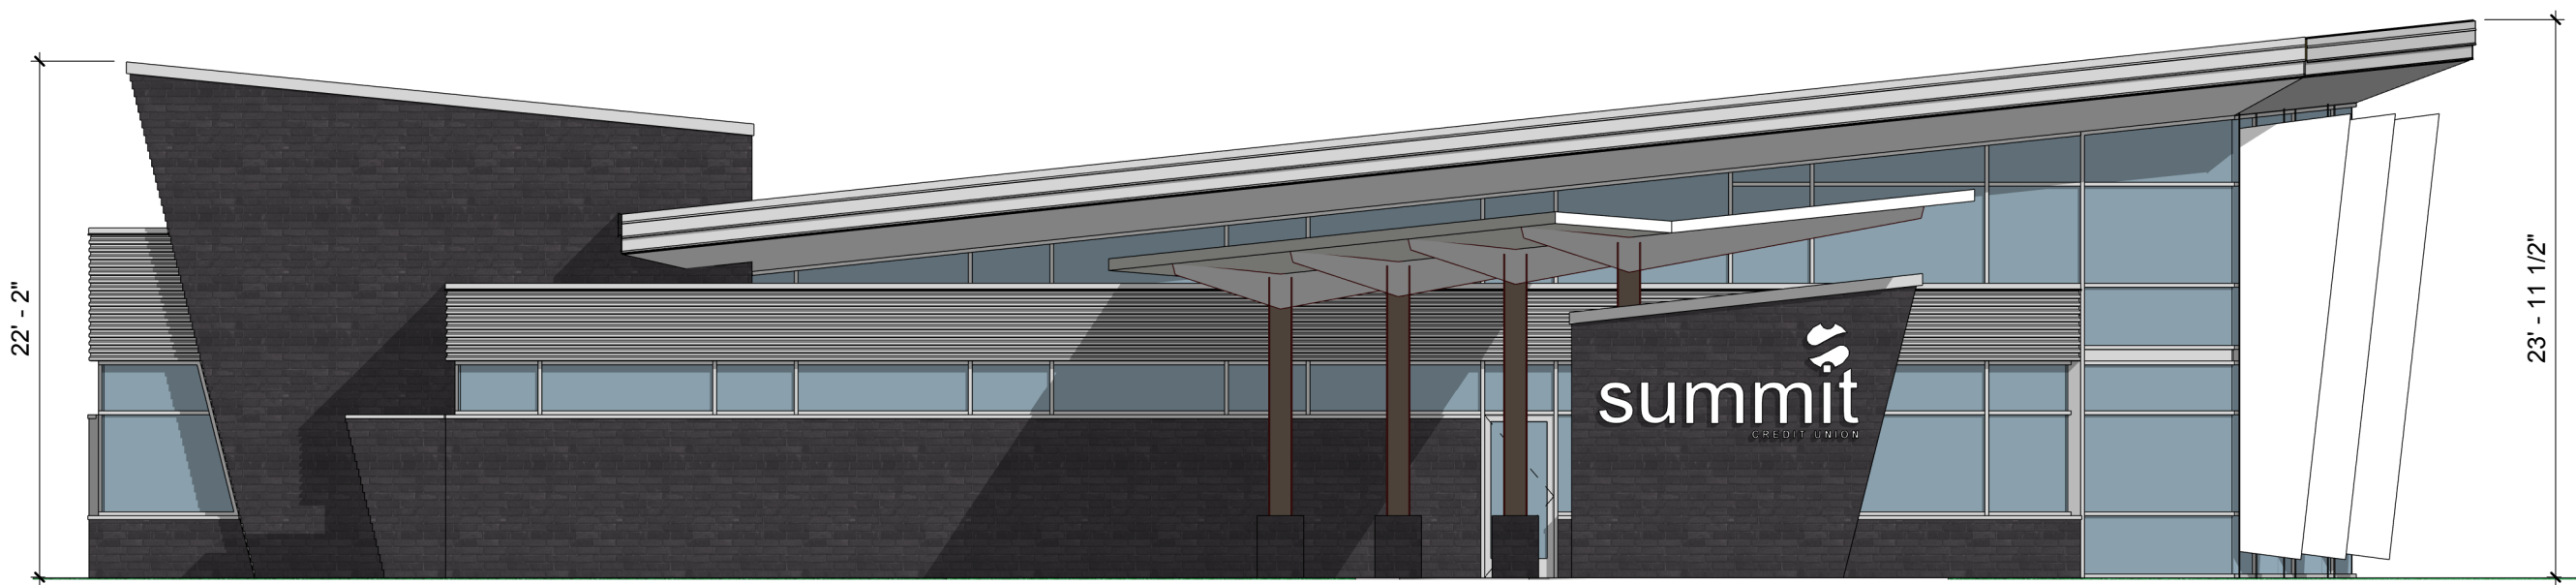

22' - 2"

23' - 11 1/2"


2
401 **SOUTHWEST ELEVATION**
SCALE: 1/8" = 1'-0"
0 4 8 16





1
402 **NORTHWEST ELEVATION**
SCALE: 1/8" = 1'-0"
0 4 8 16

- SILVER METALLIC RIBBED METAL PANEL. MATCHES FINISH OF WINDOW FRAMES.
- SILVER METALLIC SILL FLASHING
- ENDICOTT MANGANESE IRONSPOT BRICK

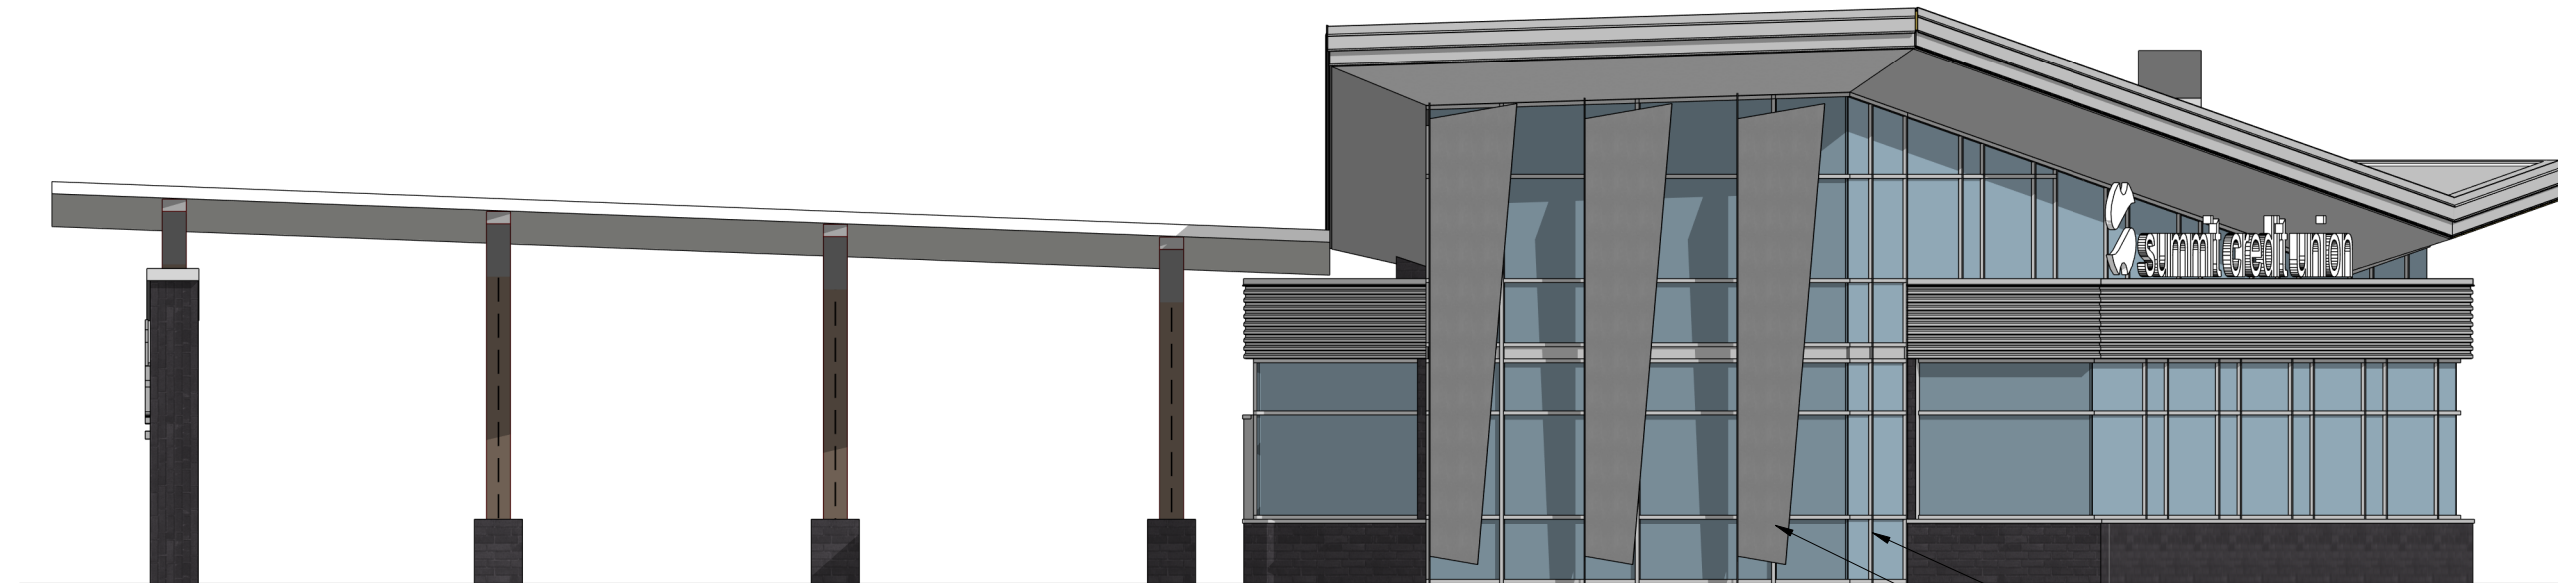

2
402 **SOUTHEAST ELEVATION**
SCALE: 1/8" = 1'-0"
0 4 8 16

- ALUMINUM STOREFRONT SYSTEM. CLEAR ANODIZED ALUMINUM FINISH.
- FABRIC SUNSHADE