

Keller

PLANNERS | ARCHITECTS | BUILDERS

FOX CITIES
N216 State Road 55
P.O. Box 620
Kaukauna, WI 54130
PHONE (262) 766-2795 /
1-800-236-2534
FAX (920) 766-5004

MILWAUKEE
W204 N11509
Coldendale Rd
Germantown, WI 53022
PHONE (262) 250-9710
1-800-236-2534
FAX (262) 250-9740

MADISON
711 Loh Dr.
Sun Prairie, WI 53590
PHONE (608) 318-2336
FAX (608) 318-2337

WAUSAU
5605 Llac Ave
Wausau, WI 54401
PHONE (715) 849-3141
FAX (715) 849-3181

www.kellerbuilds.com

PROPOSED SERVICE BUILDING FOR:

GRIFFIN FORD

WISCONSIN

WAUKESHA,

"COPYRIGHT NOTICE"

This design, drawing and detail is the copyrighted property of KELLER, INC. No part hereof shall be copied, duplicated, distributed, disclosed or made available to anyone without the expressed written consent of KELLER, INC.

REVISIONS

1	02.12.2024	I. HAUN
2	02.15.2024	I. HAUN
3	03.01.2024	I. HAUN
4	03.19.2024	I. HAUN
5		
6		

PROJECT MANAGER:

B. EGAN

DESIGNER:

C. MANSKE

INTERIOR DESIGNER:

DRAWN BY:

I. HAUN

EXPEDITOR:

SUPERVISOR:

PRELIMINARY NO:

P24024

CONTRACT NO:


DATE:

01.24.2024

SHEET:


A2.0

PRELIMINARY - NOT FOR CONSTRUCTION

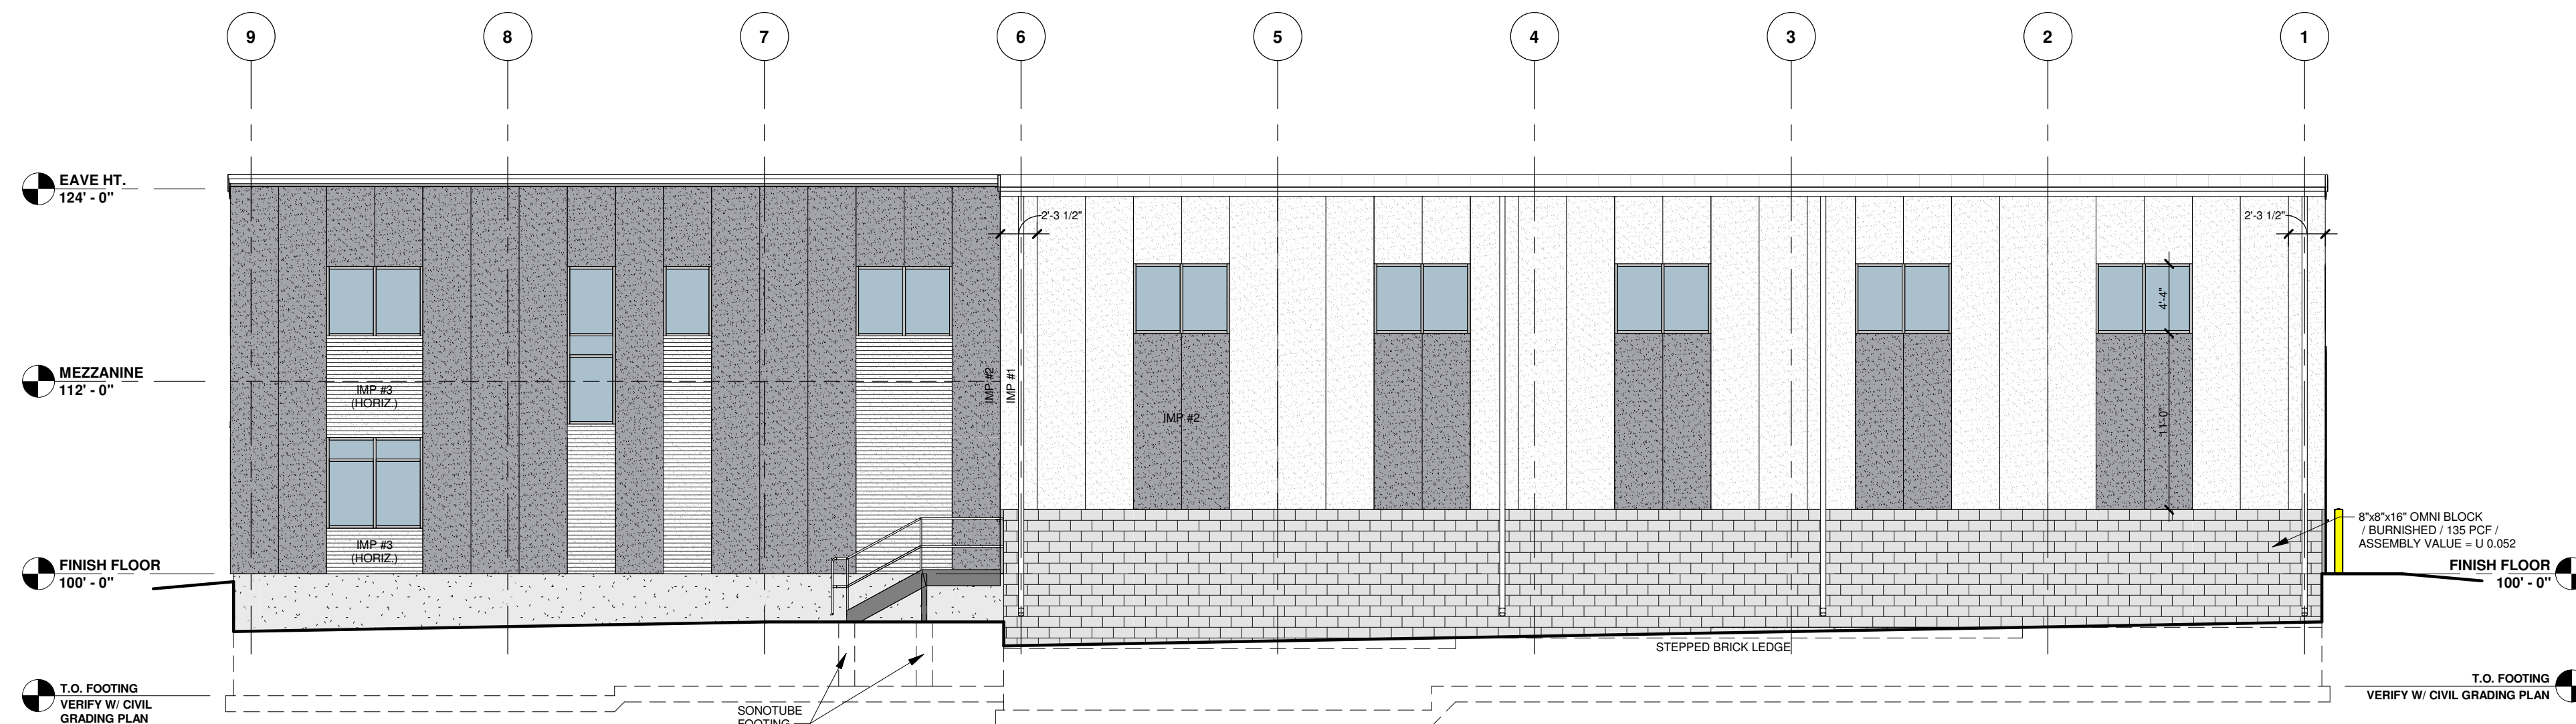


NORTH ELEVATION

1/8" = 1'-0"

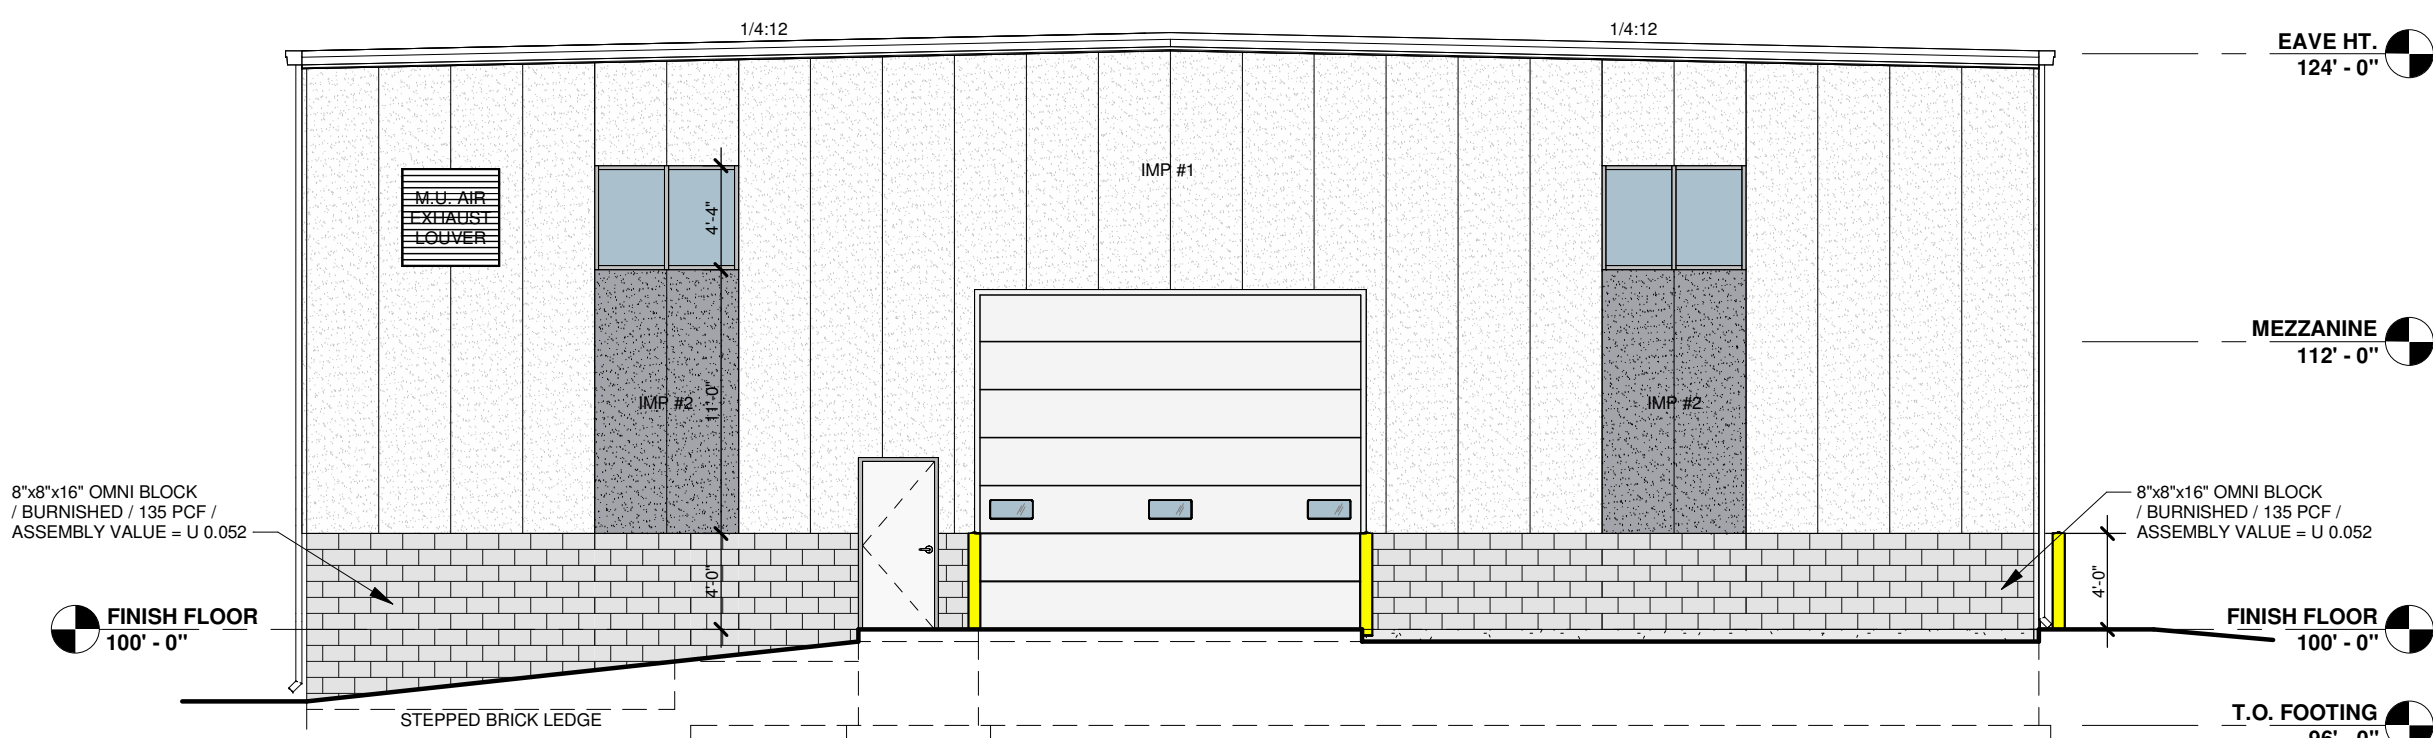


WEST ELEVATION

1/8" = 1'-0"

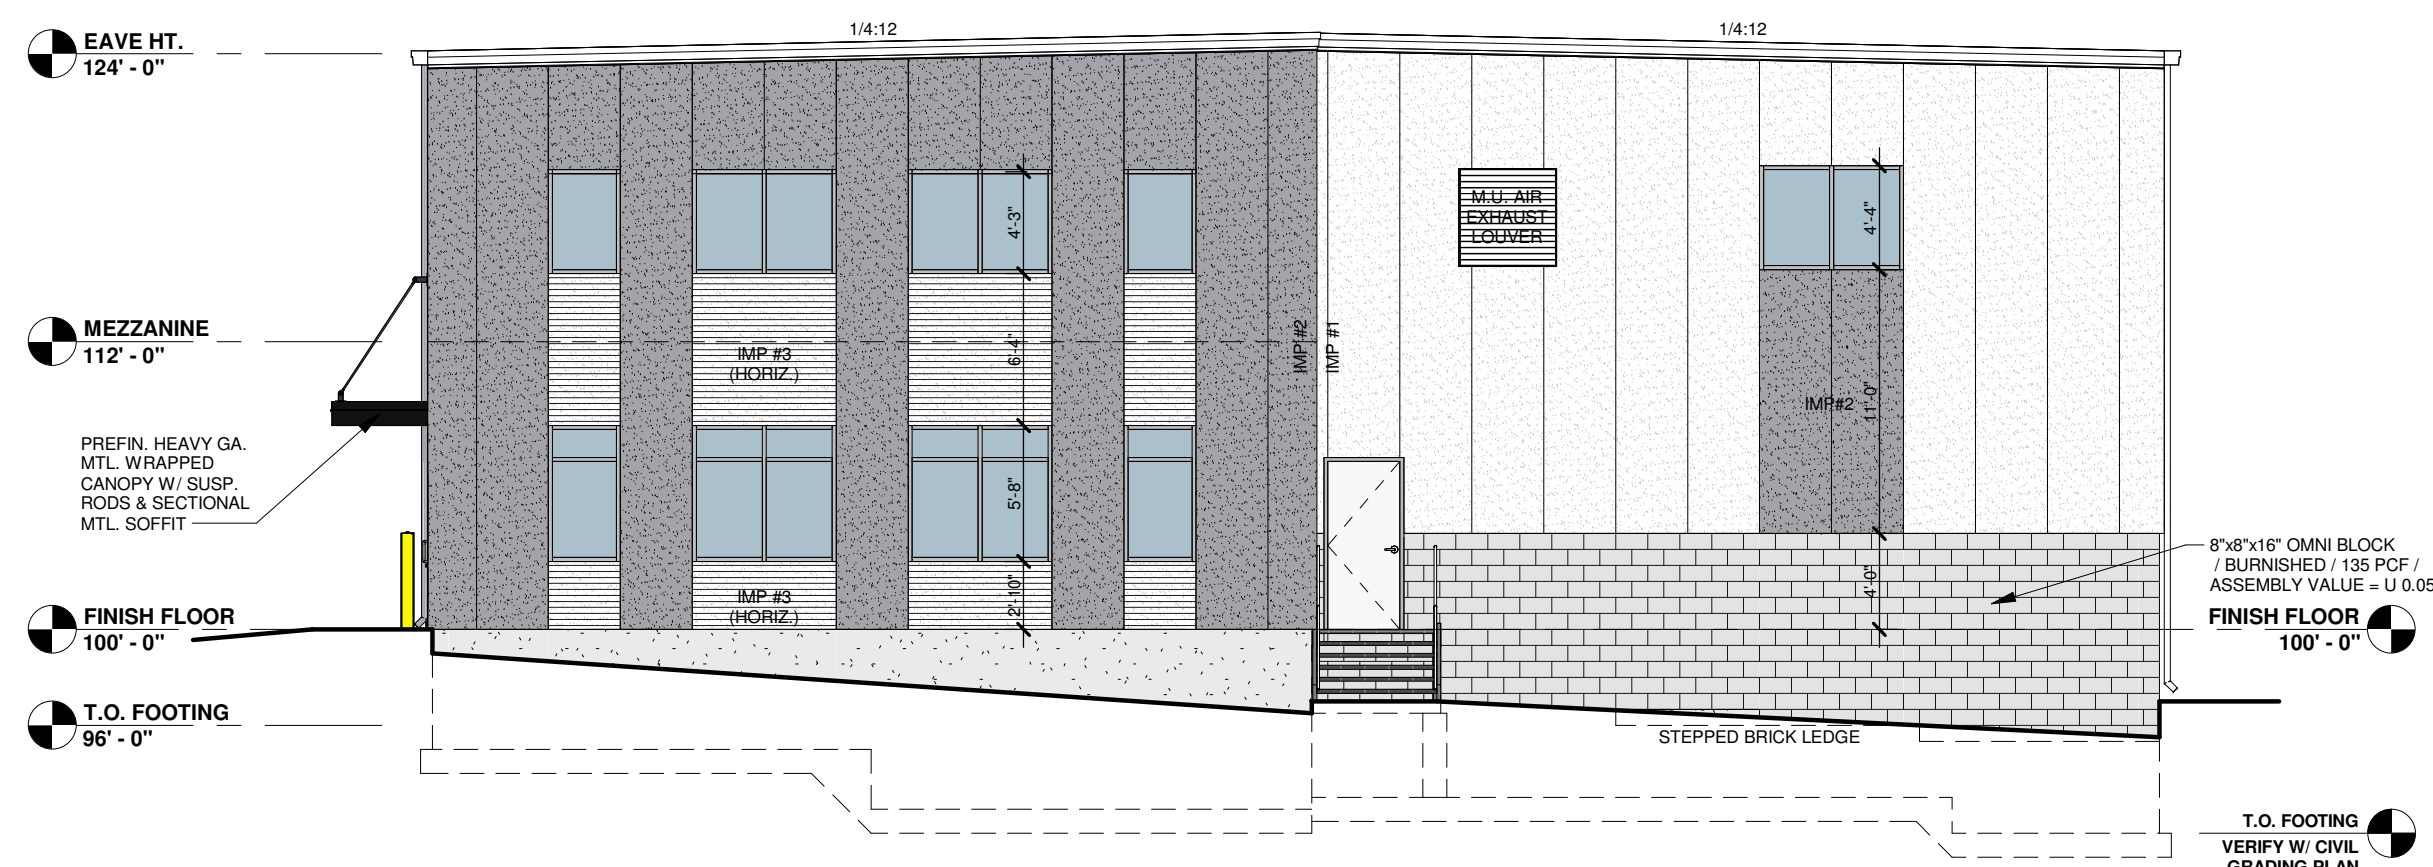

EAST ELEVATION

1/8" = 1'-0"

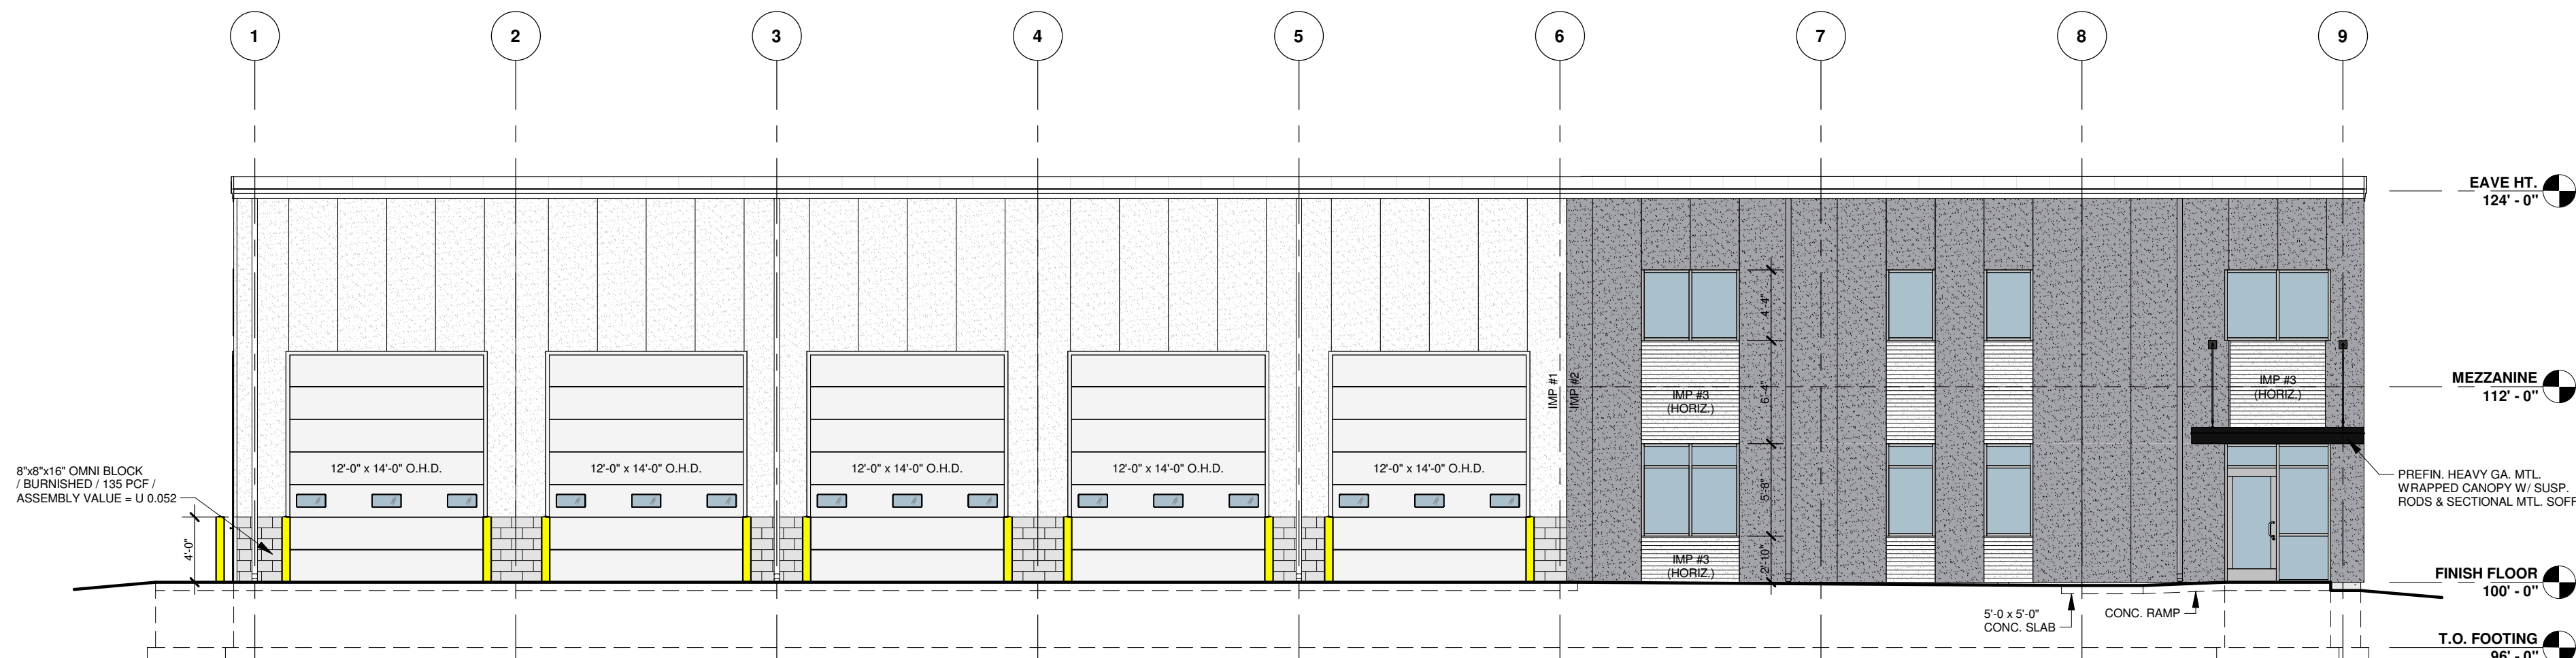

SOUTH ELEVATION

1/8" = 1'-0"

EXTERIOR WALL FINISHES:

	IMP #1: METL-SPAN / STRIATED / "REGAL WHITE" / 36" W. (EXCEPT AS SHOWN OR NOTED)
	IMP #2: METL-SPAN / STRIATED / "PEARL GRAY" / 36" W. (EXCEPT AS SHOWN OR NOTED)
	IMP #3: METL-SPAN / CF MESA / "REGAL WHITE" / "XX" W. (WIDTHS TBD PER FINAL DESIGN)

DOOR & WINDOW VALUES

WINDOWS:	U VALUE	0.400
	SHGC	0.277
	VT	0.360
DOORS:	U VALUE	0.380
(SWINGING)		
O.H. DOORS:	U VALUE	0.150
(NON-SWINGING)		
DOORS:	U VALUE	0.701
(>50% GLAZING)	SHGC	0.205
	VT	0.240