


Project:  
**Waukesha Café House**  
410 Wisconsin Ave  
Waukesha, WI 53188

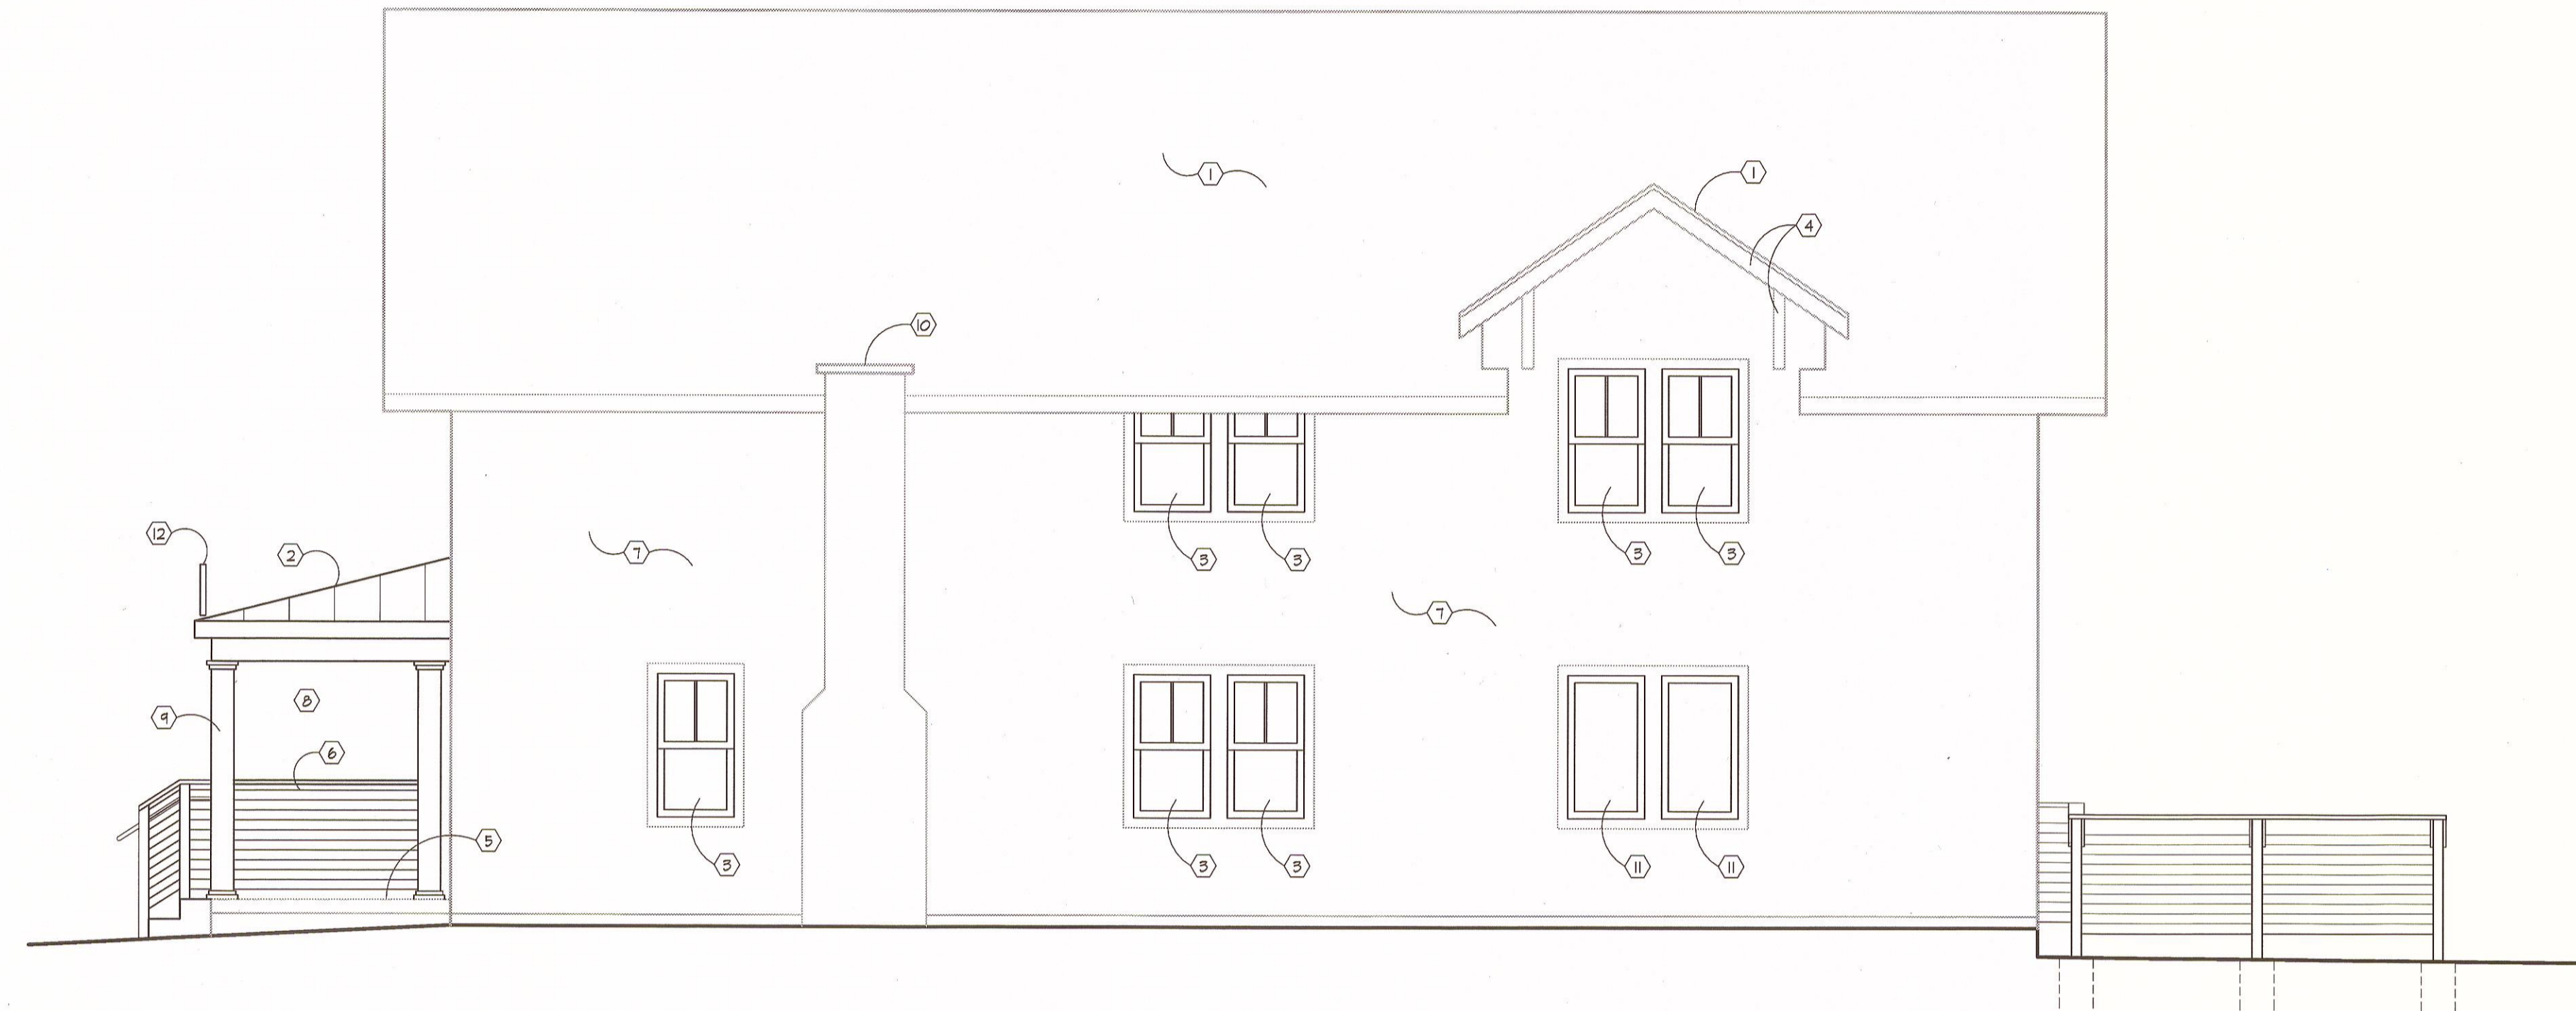

① EXISTING EAST ELEVATION 1/4" = 1'-0"



② EXISTING WEST ELEVATION 1/4" = 1'-0"

**CONSTRUCTION NOTES:**

- ① NEW ROOF AS REQUIRED
- ② NEW STEEL ROOF
- ③ NEW WINDOWS
- ④ PAINT AND/OR WRAP FASCIA/SOFFIT WITH ALUMINUM
- ⑤ NEW WOOD DECK/RAMP/STAIRS
- ⑥ NEW CABLE RAIL HANDRAIL
- ⑦ PAINT EXTERIOR PLASTER
- ⑧ OPEN
- ⑨ NEW WOOD COLUMNS
- ⑩ CAP EXISTING CHIMNEY W/ALUMINUM CAP
- ⑪ CLOSE UP EXISTING WINDOWS.
- ⑫ SIGNAGE

COPYRIGHT Keller Architectural Design, LLC. 2012  
ALL RIGHTS RESERVED  
THIS DRAWING IS NOT TO BE REPRODUCED, CHANGED,  
COPIED OR ASSIGNED TO ANY THIRD PARTY IN ANY  
FORM OR MANNER WITHOUT FIRST OBTAINING THE  
EXPRESSED WRITTEN PERMISSION OF Keller  
Architectural Design, LLC. THE CLIENT AGREES TO  
INDEMNIFY AND HOLD THE ARCHITECT HARMLESS  
FROM ANY DAMAGES, LIABILITY, OR COST, INCLUDING  
ATTORNEY'S FEES AND COSTS OF DEFENSE ARISING  
FROM ANY CHANGES OR ALTERATIONS MADE BY  
ANYONE OTHER THAN THE ARCHITECT, OR FROM ANY  
REUSE OF THE DRAWINGS OR DATA WITHOUT THE  
PRIOR WRITTEN CONSENT OF THE ARCHITECT.

**Revisions:**

Date	Number	Description

Sheet Title:  
**PROPOSED EAST AND WEST  
ELEVATIONS**

Project No.: 18.1

Date: March 12, 2018

Sheet No.: