


PLOTTED: 6/28/2018 2:42 PM M:\2018\_Jobs\173 - ALDI - OAK 49 - SW Waukesha WI\Buildings\CAD\Drawings\Arch\Waukesha WI - CEE.dwg

SIGNAGE			
DESCRIPTION	QUANTITY	SQ. FT. PER SIGN	TOTALS
TOWER SIGN	1	122.2	122.2
TOTAL SIGNAGE			122.2


SIGNAGE IS SHOWN FOR REFERENCE ONLY AND SHALL BE UNDER SEPARATE PERMIT SUBMITTAL

Please note that the colors shown here are a graphical representation to show contrast in materials only. Due to the nature of electronic media, colors may vary depending on computer or printer used.


For review of actual colors, a material sample board should be created on a project specific basis.

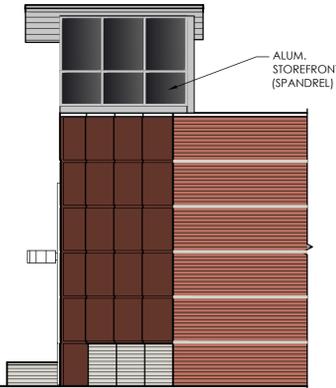


2 Right Side Elevation  
SCALE: 1/8" = 1'-0"

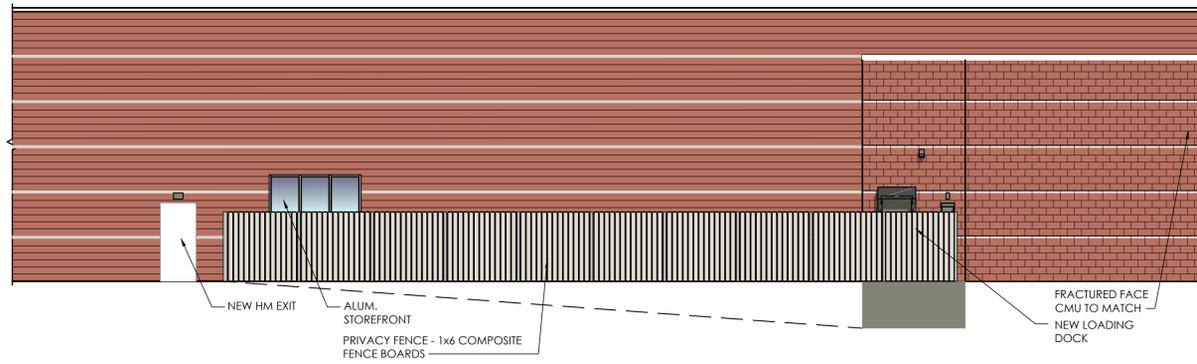


4 Back Elevation  
SCALE: 1/8" = 1'-0"

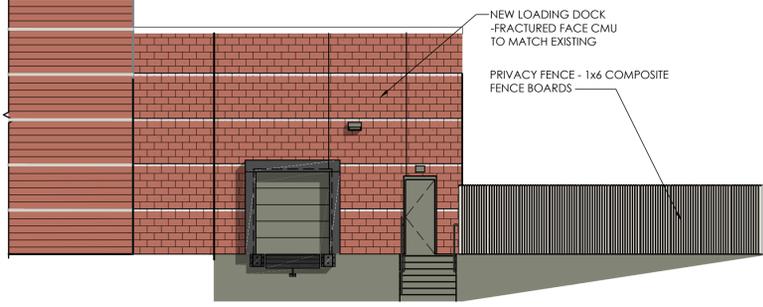

3 Left Side Elevation  
SCALE: 1/8" = 1'-0"

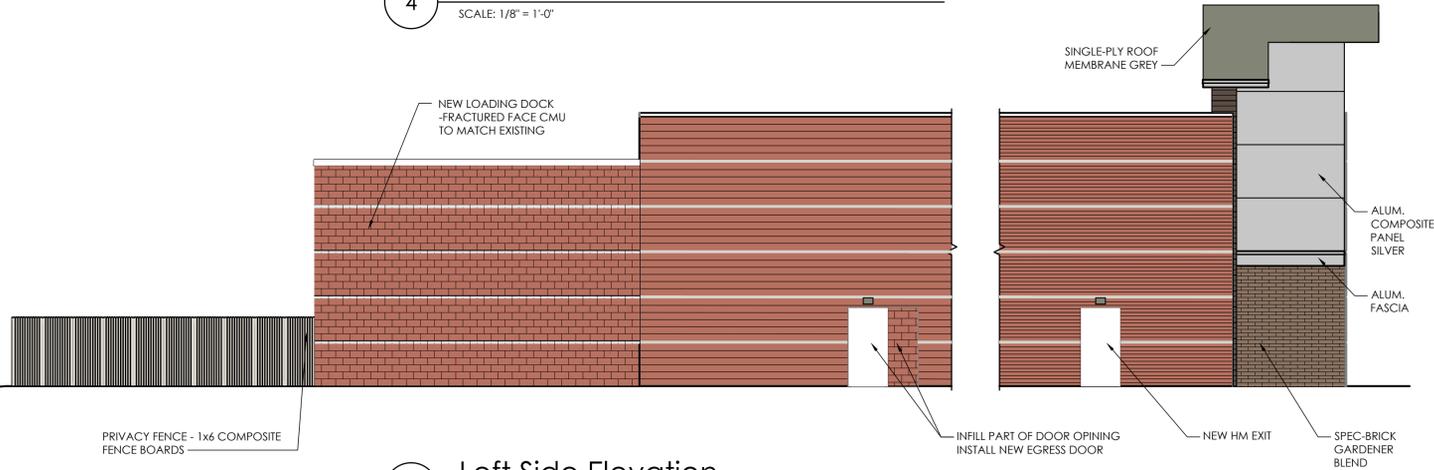

2 Front Elevation  
SCALE: 1/8" = 1'-0"

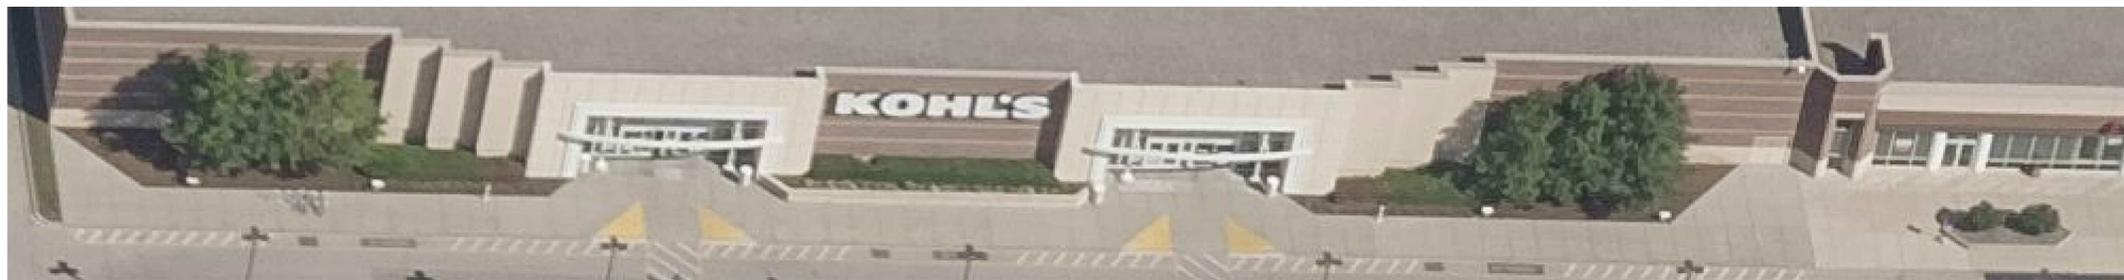

1 Existing Street View  
SCALE: N.T.S.

Issued:	Date:
A	
B	
C	
D	
E	

Revisions:	Date:
1	Adjusted Interim Elevation 03/29/18
2	Adjusted per client review 05/09/18
3	Corrected Nichiha at Sign & Entry 05/11/18
4	Added dimensions of main sign 05/14/18
5	Issued for Client Review 06/28/18
6	
7	
8	
9	

Seal	Seal
PROJECT ARCHITECT/ENGINEER	DATE
PROJECT LEAD	DATE
PROJECT DESIGNER	DATE

Copyright © 2017  
APD Engineering & Architecture, PLLC  
Drawing Alteration  
It is a violation of law for any person, unless acting under the direction of licensed Architect, Professional Engineer, Landscape Architect, or Land Surveyor to alter any item on this document in any way. Any licensee who alters this document is required by law to affix his or her seal and to add the notation "Altered By" followed by his or her signature and the specific description of the alteration or revision.

**DO NOT SCALE PLANS**  
Copying, Printing, Software and other processes required to produce these prints can stretch or shrink the actual paper or layout. Therefore, scaling of this drawing may be inaccurate. Contact APD E&A with any need for additional dimensions or clarifications.

**APD ENGINEERING & ARCHITECTURE, PLLC**  
615 Fishers Run  
Victor, NY 14564  
585.742.2222  
585.924.4914 fax  
www.apd.com

**ALDI Inc.**  
1200 N. Kirk Road  
Batavia, IL 60510  
(630) 879-8100  
(630) 879-8152 fax

ALDI Inc. Store #: 49  
Waukesha WI  
2210 W. St. Paul Ave.  
Waukesha, WI 53188  
Waukesha County  
Project Name & Location:

Exterior Elevations	
Drawing Name:	
Date: 06/20/18	Project No. 18-0173A
Type: RETROFIT	
Drawn By: JNF	CEE-2A
Scale: As Noted	Drawing No.