


OVERALL FRONT (SOUTH) ELEVATION

SCALE: 1/8" = 1'-0"

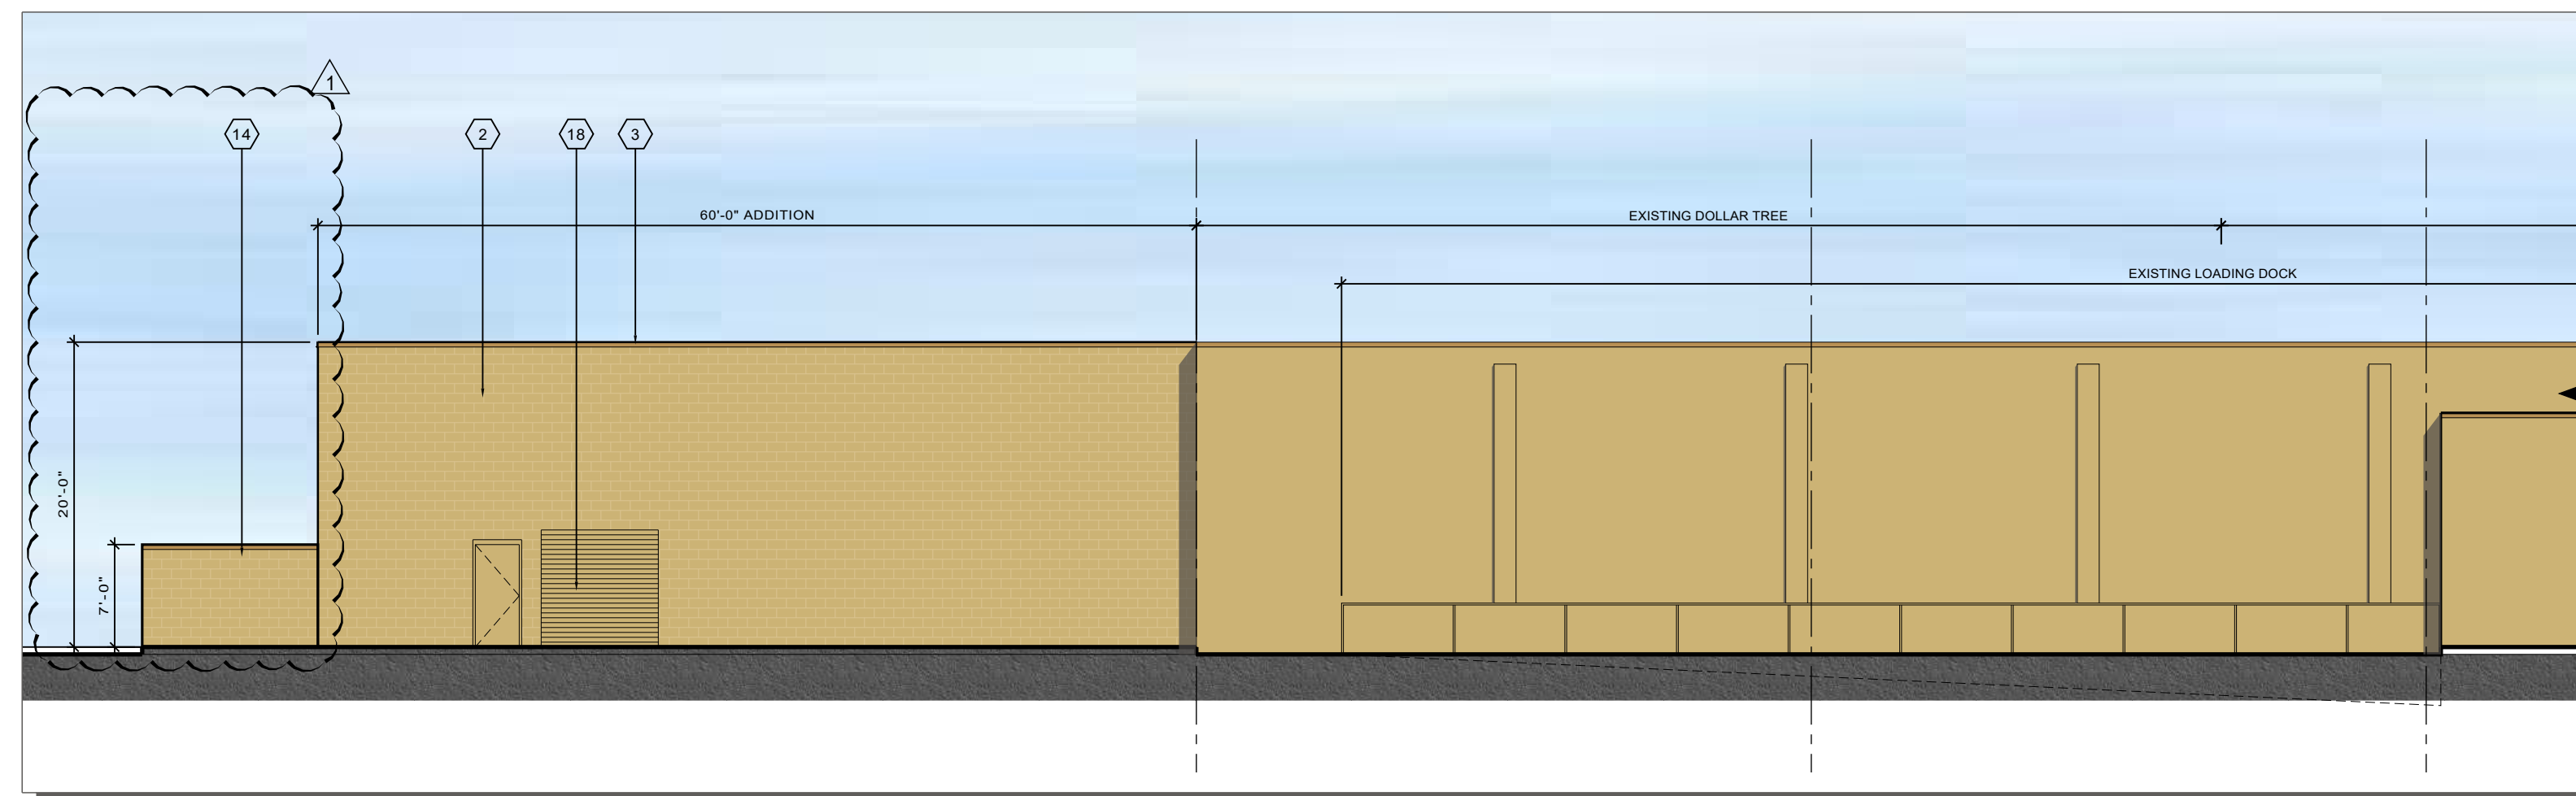


PARTIAL REAR (NORTH) ELEVATION

SCALE: 1/8" = 1'-0"



PARTIAL FRONT (SOUTH) ELEVATION

SCALE: 1/8" = 1'-0"

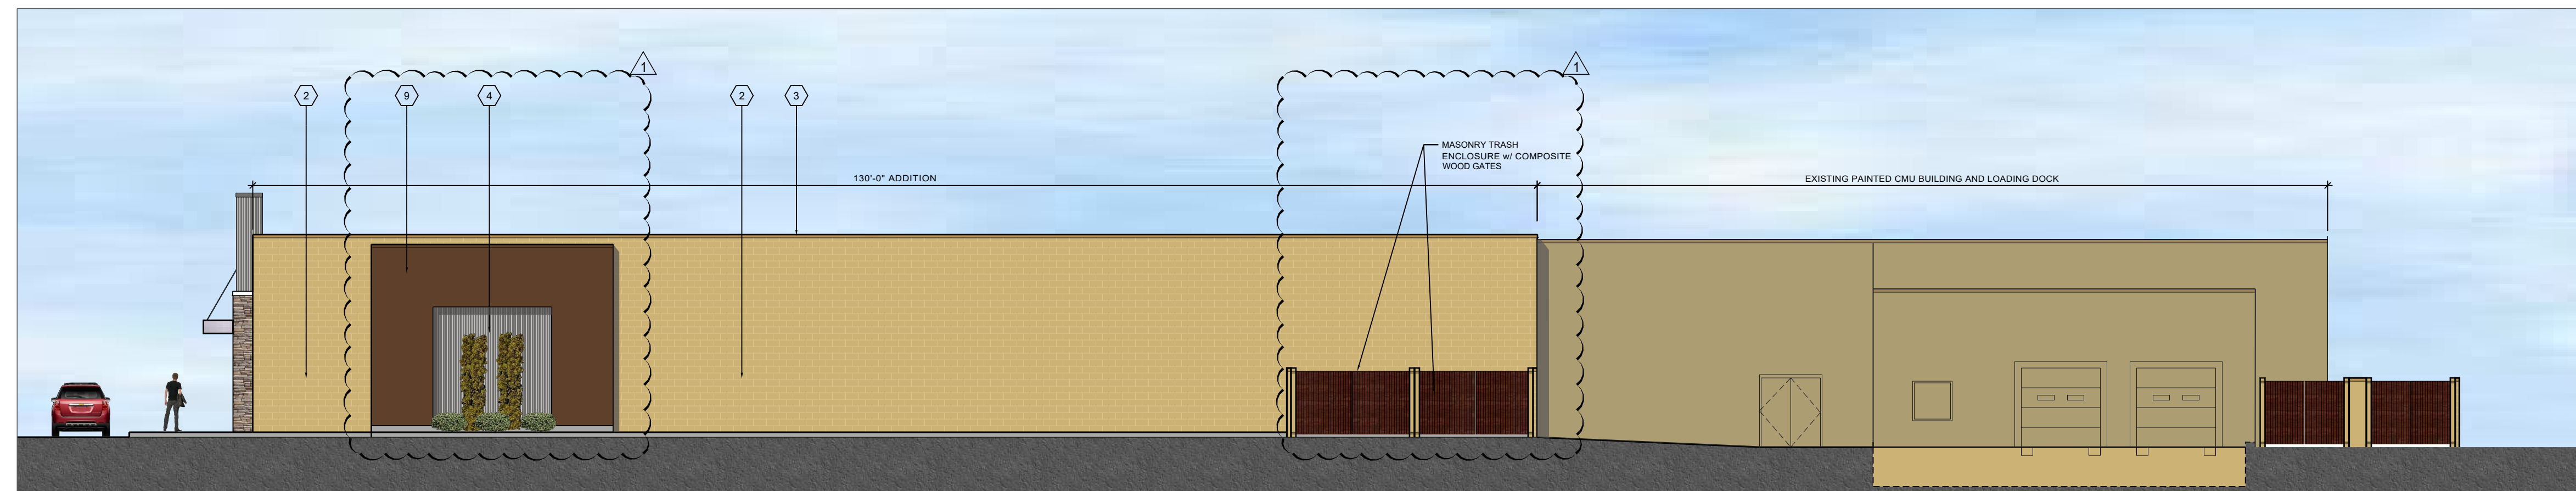

EAST ELEVATION

SCALE: 1/8" = 1'-0"

MATERIAL FINISH LEGEND


- | | | | | | |
|--|--|--|--|--|---|
| 1 FIBER CEMENT SIDING - LAP SIDING BY NICHIIA. COLOR - SW 6083 SABLE | 4 NEW CORRUGATED METAL PANEL ACCENT - GALVALUME FINISH | 7 COMPACTOR DOOR - PAINTED TO MATCH MASONRY | 10 CULTURED STONE - MOUNTAIN LEDGE BY ELDORADO STONE | 13 EIFS - NEW SANDPEBBLE FINISH EIFS. COLOR - DRYVIT. 386A - PURE CREAM | 16 METAL FASCIA - COLOR SIERRA TAN |
| 2 CMU PAINT TO MATCH EXISTING BRICK - SW 6143 BASKET BEIGE | 5 NEW SUNSCREEN - METAL CANOPY - CLEAR ANODIZED ALUMINUM | 8 PATCH EXISTING METAL PANELS AND PAINT TO MATCH BRICK | 11 EIFS - NEW SANDPEBBLE FINISH EIFS. COLOR - DRYVIT. 471 - BEIGE | 14 MASONRY TRASH ENCLOSURE - PAINT TO MATCH BUILDING AND COMPOSITE WOOD GATES. | 17 FIBER CEMENT LAP SIDING BY NICHIIA - PAINTED TO MATCH SIERRA TAN |
| 3 NEW METAL COPING. COLOR SIERRA TAN | 6 NEW ALUMINUM STOREFRONT w/1" INSULATED, LOW-E, CLEAR GLAZING - CLEAR ANODIZED ALUMINUM | 9 SMOOTH FACE CMU - PAINT TO MATCH NICHIIA PANELS - COLOR: MOCHA | 12 EIFS - NEW SANDPEBBLE FINISH EIFS. COLOR - DRYVIT. 457B - WHOLE WHEAT | 15 DOCK SEAL AND DOCK BUMPER | 18 OVERHEAD DOOR PAINTED TO MATCH BUILDING |



Sto ARCHITECTURE, LLC
4417 N. MURRAY AVENUE
SHOREWOOD, WI 53211

PROPOSED RE-DEVELOPMENT
120 E SUNSET DRIVE
WAUKESHA, WI

SHEET:
DE-1 DESIGN ELEVATION
DATE: MARCH 19, 2018

 REVISION: 
DATE: 04-16-18