



EXTERIOR FINISH KEY

- 7** ALUMINUM FRAMED WINDOW
SEE SHEET A6.1
- 6** PREFINISHED ALUMINUM
(TRIM, FASCIA, GUTTERS, DOWNSPOUTS, ETC.)
MFR: PAC-CLAD
COLOR: DARK BRONZE
- 5** ARCHITECTURAL METAL PANEL SCREEN
MFR: MCELROY
STYLE: MULTI-RIB
COLOR: MATCH EXISTING
- 4** EXISTING METAL SIDING
- 3** EXISTING SPLIT-FACE CMU
STYLE: TO REMAIN
COLOR: TAN
ALT #1: PAINT TO MATCH NEW
- 2** 16x8x4 SPLIT-FACE CMU VENEER
MFR: COUNTY MATERIALS
COLOR: BISQUE 18-068
- 1** 16x8x4 SPLIT-FACE CMU VENEER
MFR: COUNTY MATERIALS
COLOR: BROWN 18-068


NOTES:

- VERIFY ALL COLORS WITH OWNER PRIOR TO ORDERING
- 'C.' INDICATES LOCATION OF MASONRY CONTROL JOINT
- SEE DETAIL 1/A4.1


EXCEL
ARCHITECTS • ENGINEERS • SURVEYORS
Always a Better Plan
100 Camelot Drive
Fond Du Lac, WI 54935
Phone: (920) 926-9800
www.EXCELENGINEER.com

PROJECT INFORMATION


PROPOSED MASTER PLAN FOR:
MONTESSORI SCHOOL OF WAUKESHA
 2600 SUMMIT AVENUE • WAUKESHA, WI

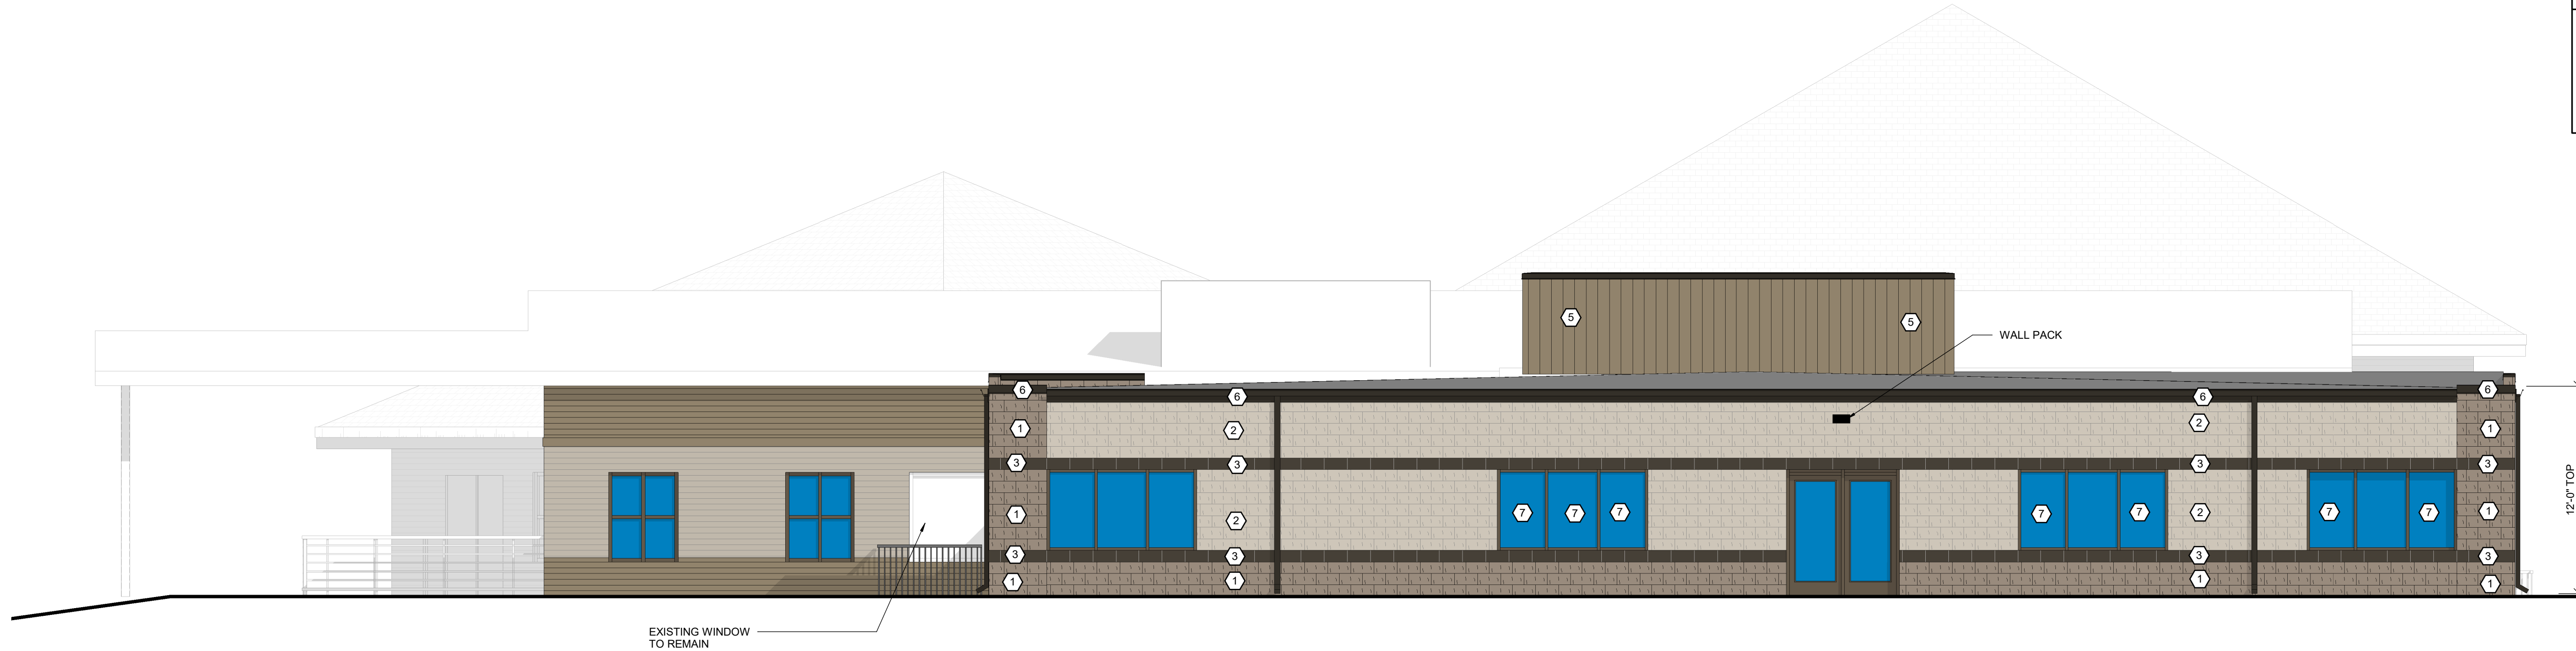

NORTH ELEVATION
SCALE: 3/16" = 1'-0"

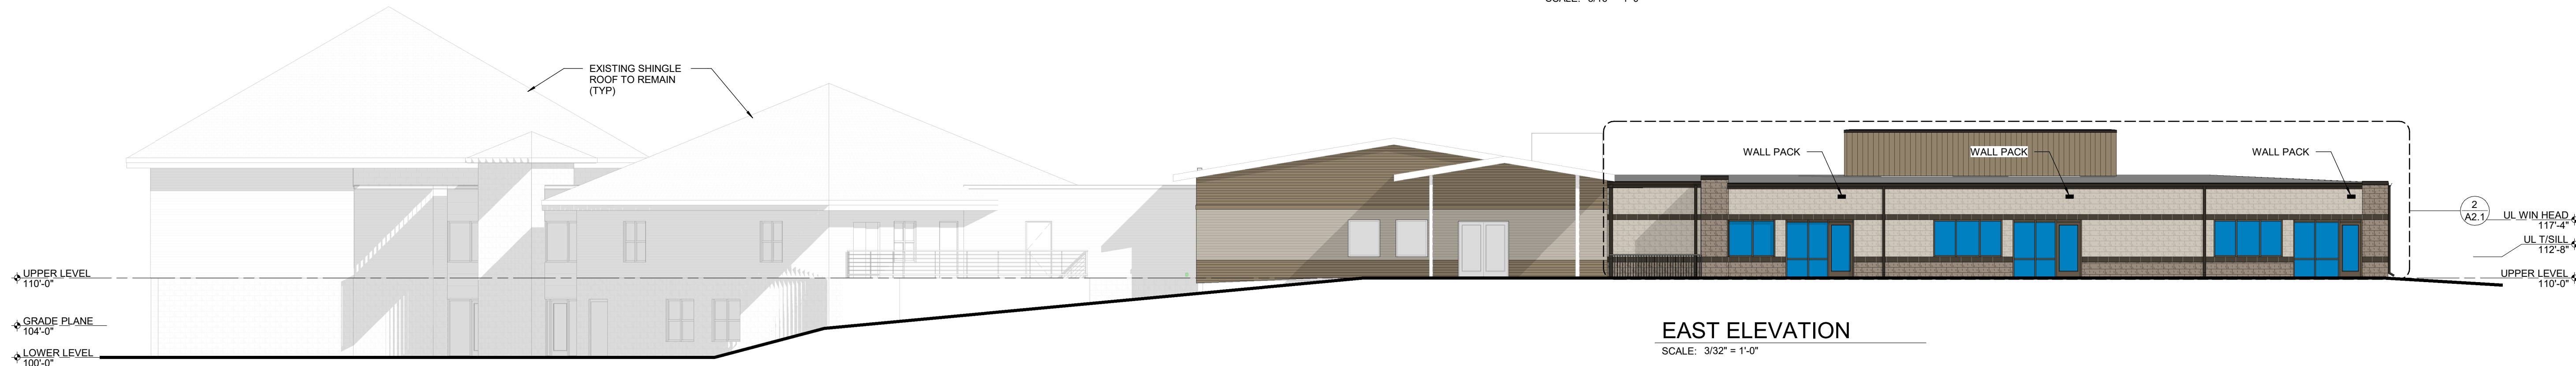

EAST ELEVATION
SCALE: 3/32" = 1'-0"

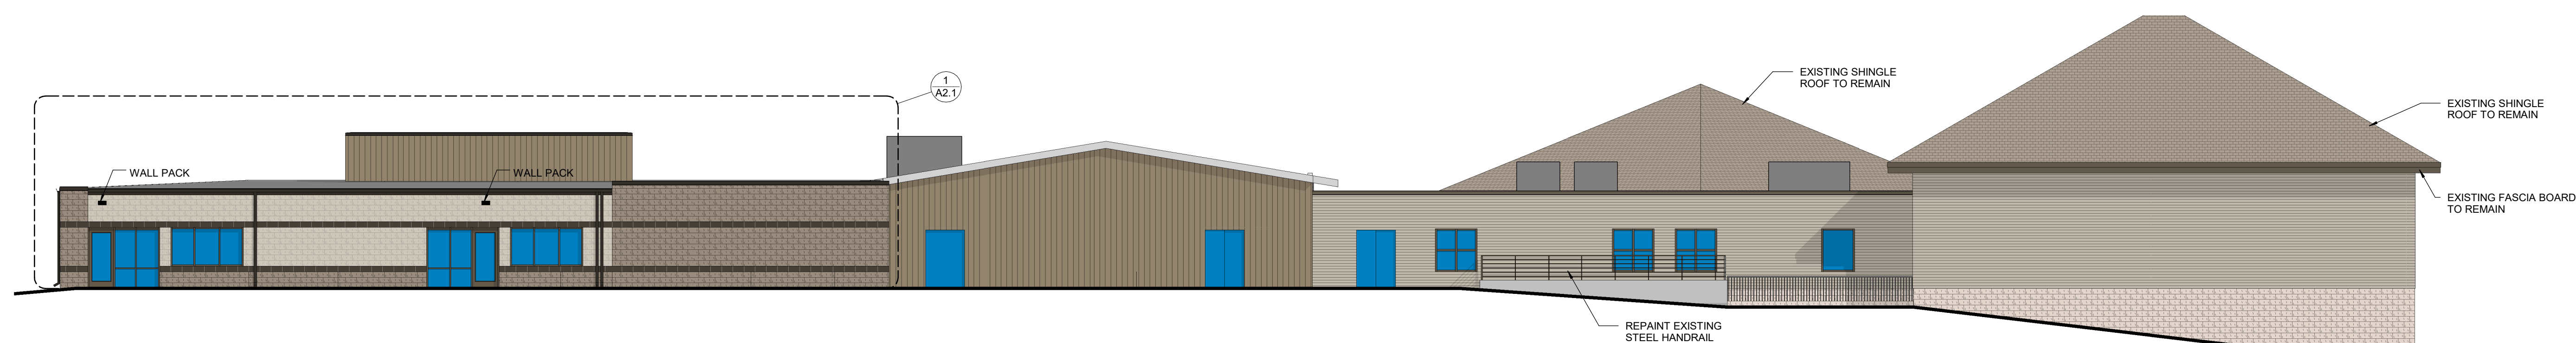

WEST ELEVATION
SCALE: 3/32" = 1'-0"

EXTERIOR ELEVATIONS

PROFESSIONAL SEAL

PRELIMINARY DATES

FEB. 5, 2021
FEB. 8, 2021

NOT FOR CONSTRUCTION

JOB NUMBER
2053880

SHEET NUMBER
A2.0