

VERIFY ALL CONDITIONS AND DIMENSIONS ON THE JOB AND NOTIFY THE DESIGN ALLIANCE ARCHITECTS, INC. OF ANY DISCREPANCIES PRIOR TO START.

LUTHERAN SOCIAL SERVICES OFFICES

2000 Bluemound Road Waukesha, WI

DRAWING INDEX: _____
 T-1 SITE LOCATION MAP, DRAWING INDEX
 SP-1 SITE PLAN
 SP-2 SITE AERIAL MAP
 A-1 BASEMENT PLAN
 A-2 MAIN FLOOR PLAN
 A-3 GENERAL NOTES
 A-4 DOOR SCHEDULE, ROOM FINISH SCHEDULE

PROJECT DESCRIPTION: _____
 REMODEL OF EXISTING OFFICE BUILDING

BUILDING INFORMATION:

CONSTRUCTION TYPE:	TYPE X
BUILDING FOOTPRINT:	XXXX S.F.
ALTERED AREA:	XXXX S.F.
NO. OF FLOORS:	1 + BASEMENT
OCCUPANCY GROUP:	X
SPRINKLERED:	X

ALL DRAWINGS ARE 1/2 SCALE SHOWN



PRELIMINARY
 NOT FOR
 CONSTRUCTION

SCALE: N.T.S.
 2017LSS WaukeshaLSSW-DRAWINGS.DWG
 DATE: NOVEMBER 27, 2017


DRAWING NAMES	
SITE LOCATION MAP	
DRAWING INDEX	
REVISIONS	
PROJECT DATA	
DATE:	7/12/2017
DRAWN BY:	J.K.
CHECKED BY:	P.W.
SHEET NO.	T-1

LUTHERAN SOCIAL SERVICES OFFICES
 2000 Bluemound Road
 Waukesha, WI 53186

the Design Alliance Architects, Inc.

1003 Madison Avenue Fort Atkinson, WI (920) 563-3404 FAX (920) 568-7058

VERIFY ALL CONDITIONS AND DIMENSIONS ON THE JOB AND NOTIFY THE DESIGN ALLIANCE ARCHITECTS, INC. OF ANY DISCREPANCIES PRIOR TO START.

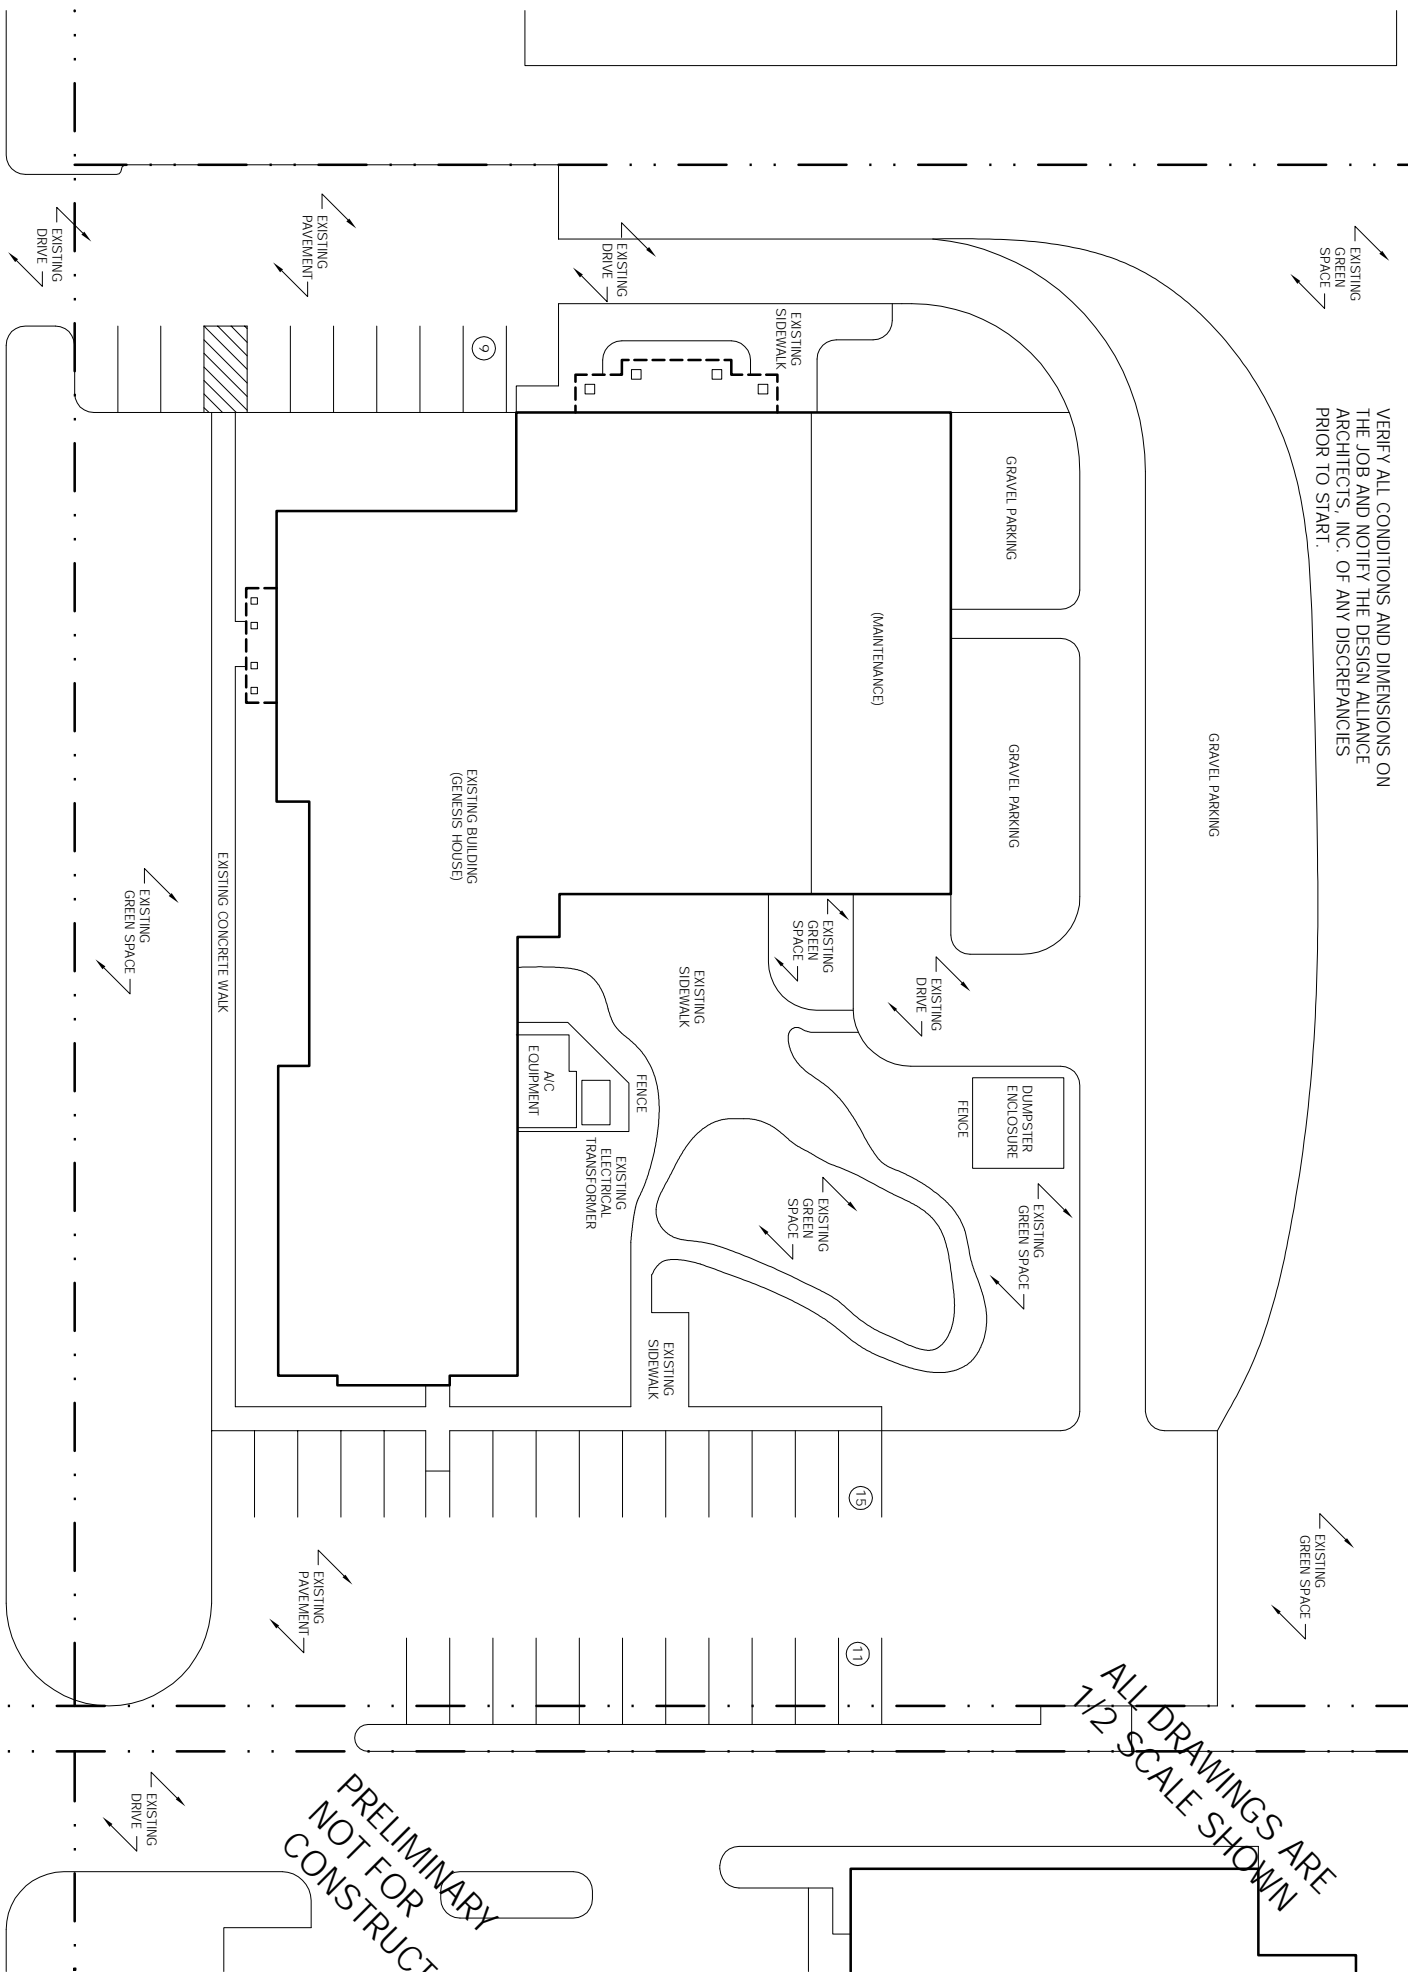

ALL DRAWINGS ARE
1/2 SCALE SHOWN

CTH JJ (BLUOUND RD.)

PRELIMINARY
NOT FOR
CONSTRUCTION

LUTHERAN SOCIAL SERVICES OFFICES
2000 Bluound Road
Waukesha, WI 53186

the Design Alliance Architects, Inc.

1003 Madison Avenue
Fort Atkinson, WI

(920) 563-3404
FAX (920) 568-7058

DRAWING NAMES
SITE PLAN

REVISIONS

PROJECT DATA

DATE: 7/12/2017

DRAWN BY: J.K.

CHECKED BY: P.W.

SHEET NO.


SP-1

SITE PLAN

20
SPT


SCALE: 1" = 20'-0"
2017LSS WaukeshaLSSW-DRAWINGS.DWG
DATE:

VERIFY ALL CONDITIONS AND DIMENSIONS ON THE JOB AND NOTIFY THE DESIGN ALLIANCE ARCHITECTS, INC. OF ANY DISCREPANCIES PRIOR TO START.

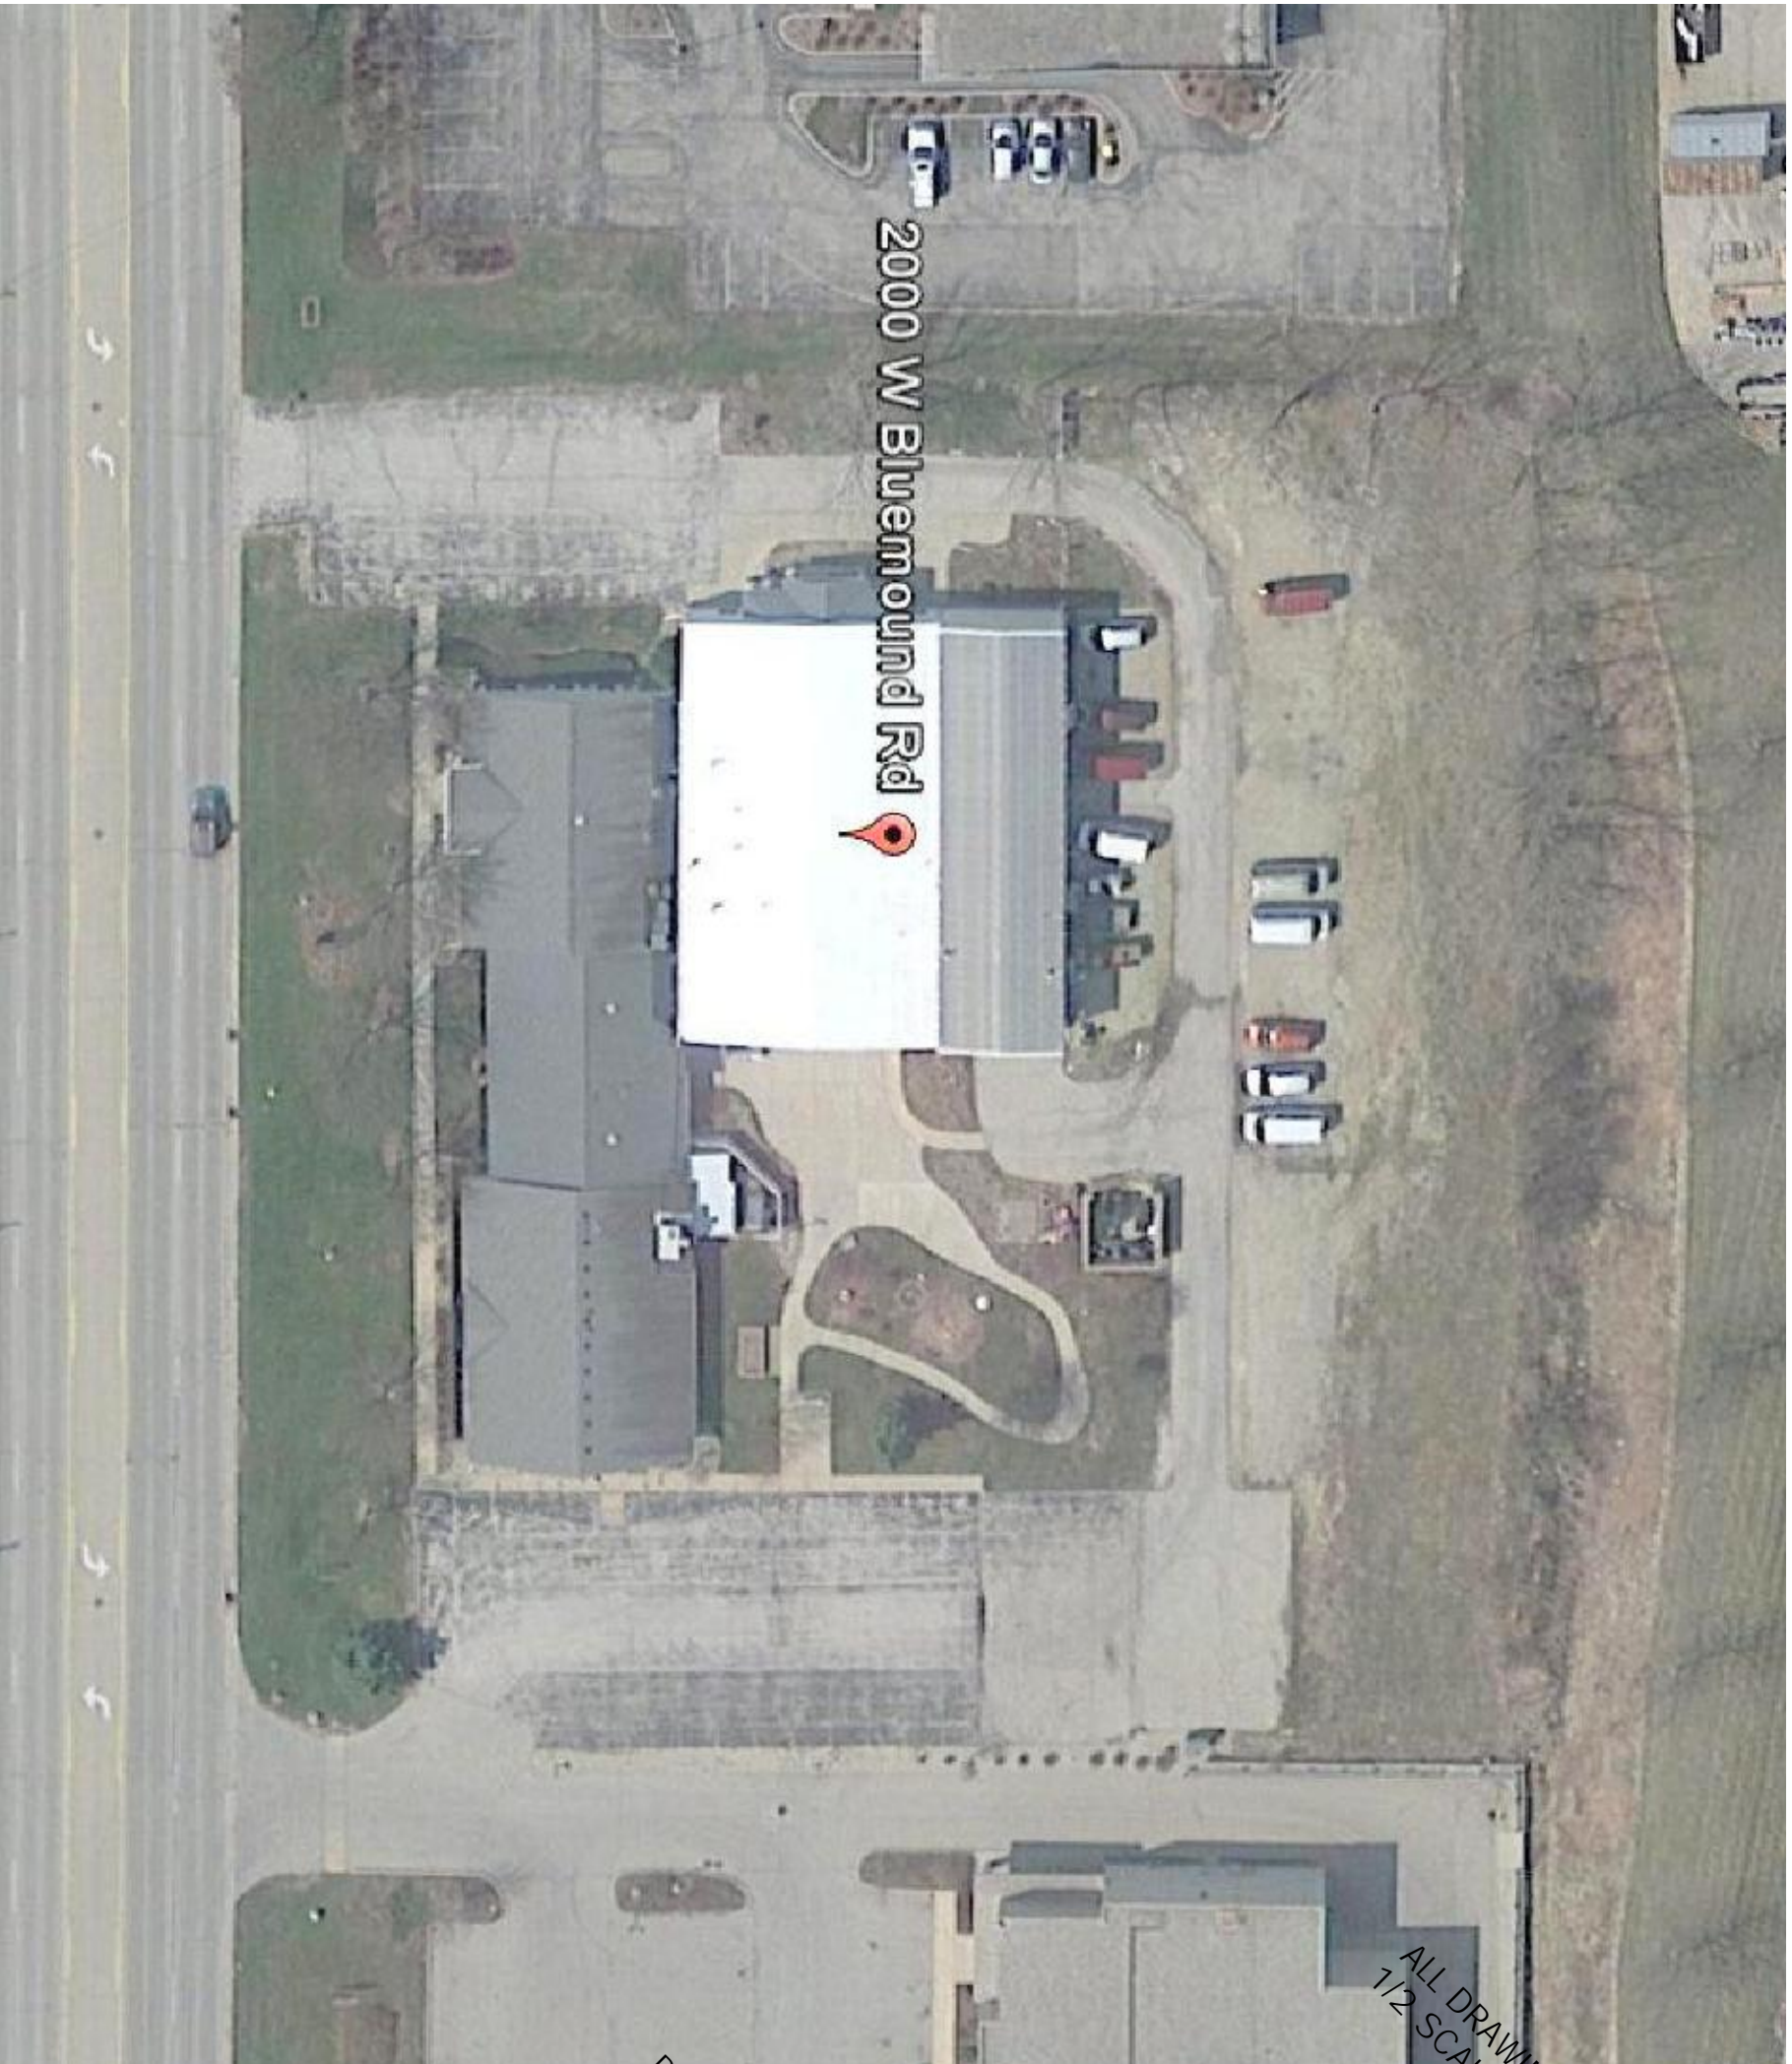

ALL DRAWINGS ARE
1/2 SCALE SHOWN

PRELIMINARY
NOT FOR
CONSTRUCTION

 

SITE AERIAL MAP
SCALE: N.T.S.
2017LSS WaukeshaLSSW-DRAWINGS.DWG
DATE: NOVEMBER 27, 2017

LUTHERAN SOCIAL SERVICES OFFICES
2000 Bluemound Road
Waukesha, WI 53186

the Design Alliance
Architects, Inc.

1003 Madison Avenue
Fort Atkinson, WI

(920) 563-3404
FAX (920) 568-7058

DRAWING NAMES
SITE AERIAL MAP

REVISIONS

PROJECT DATA

DATE: 7/12/2017

DRAWN BY: J.K.

CHECKED BY: P.W.

SHEET NO.

SP-2