
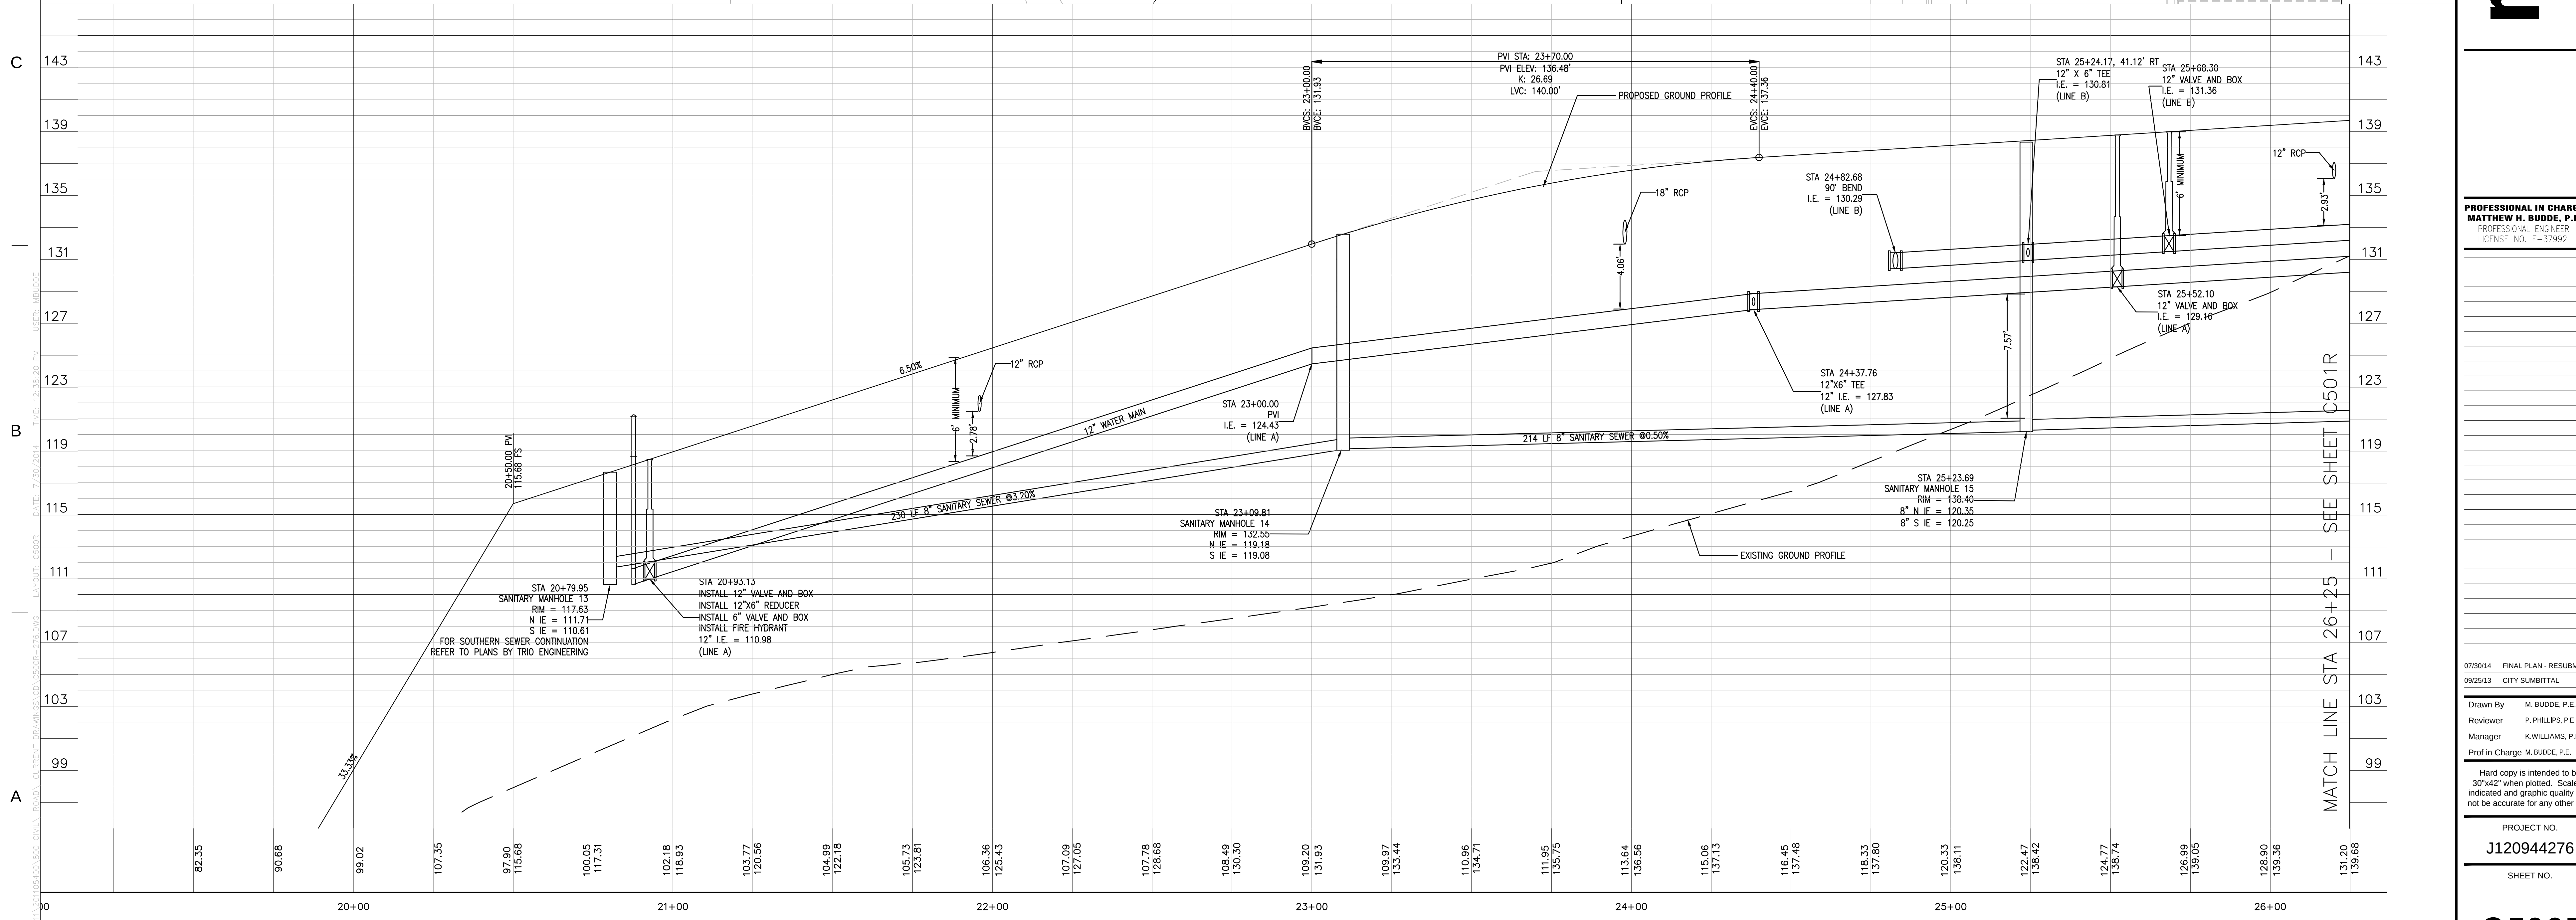


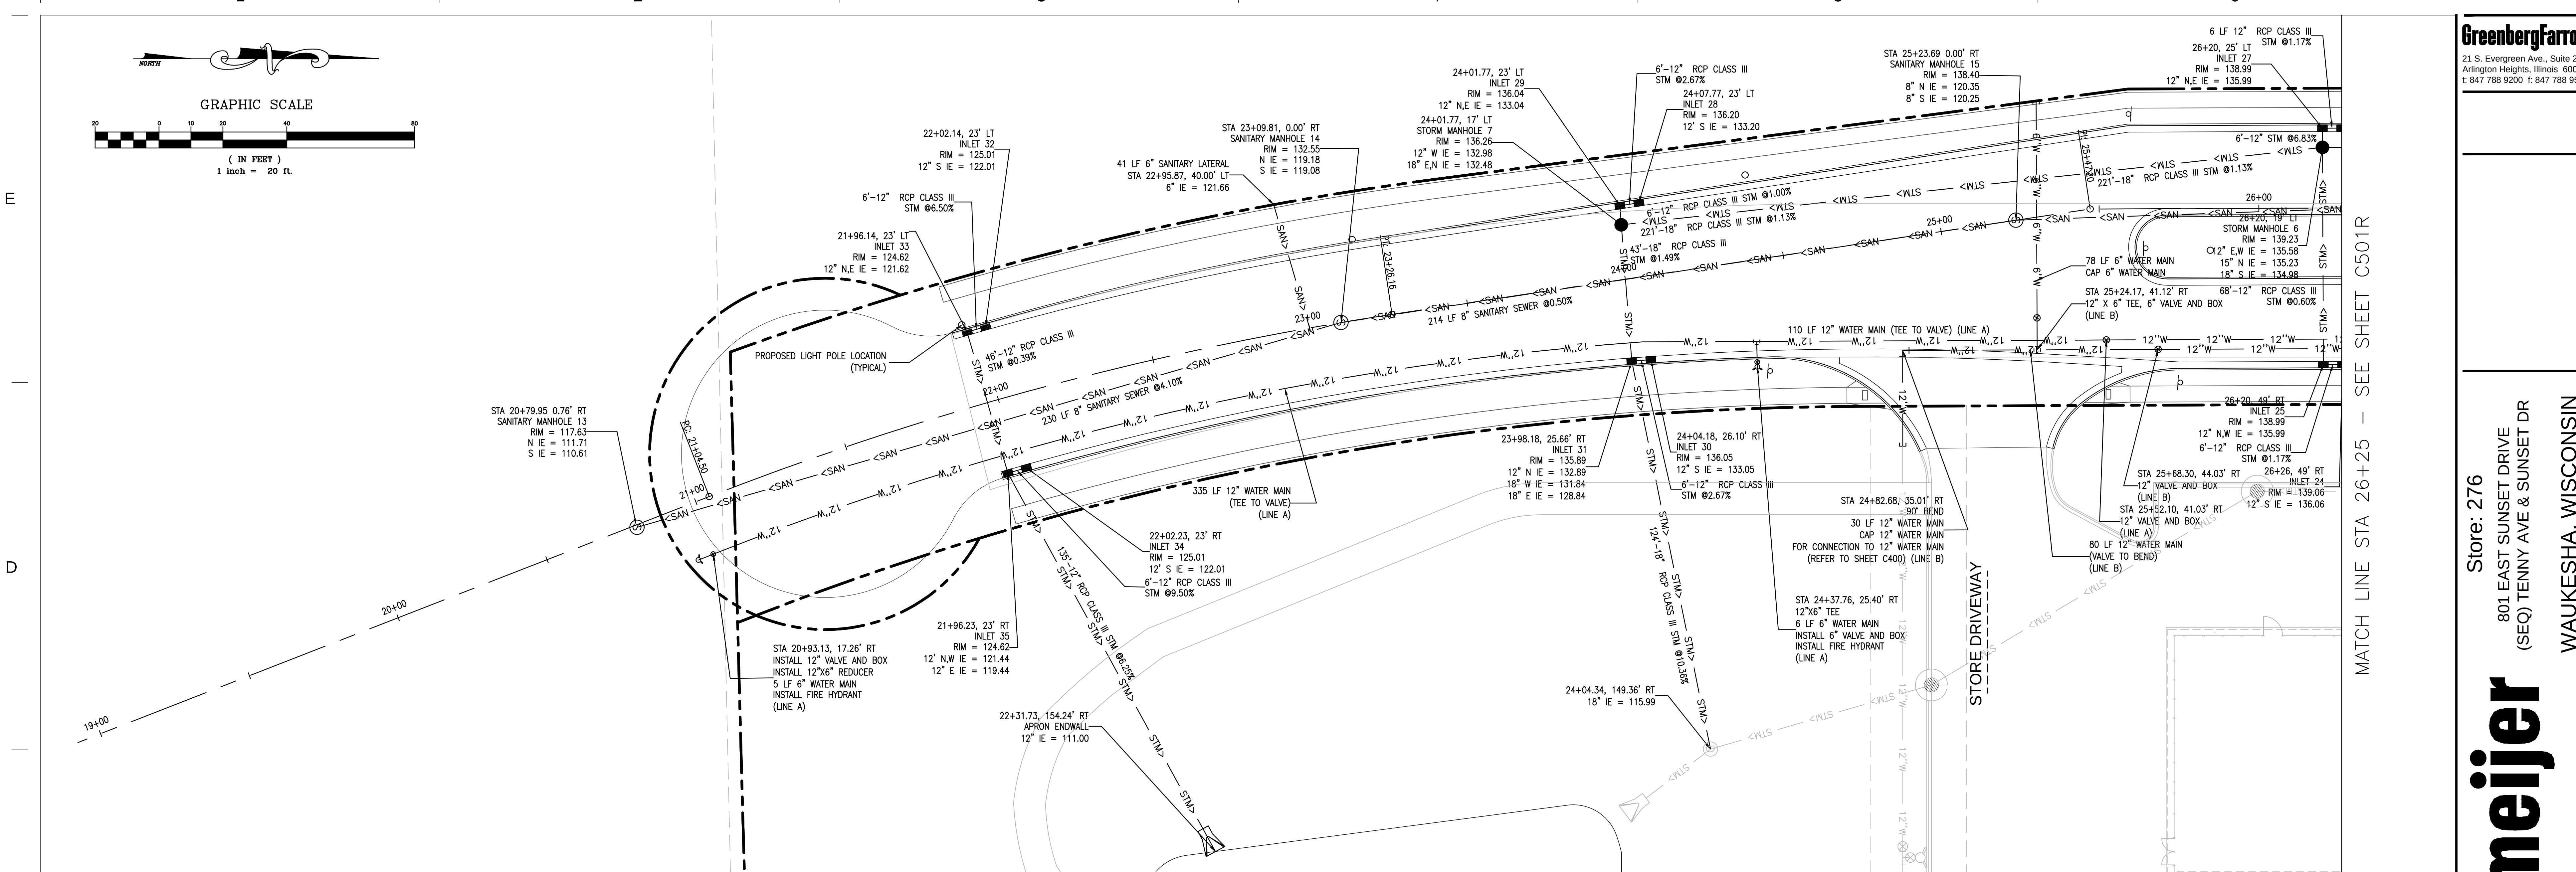

A1
SCALE: 1"=20' H
SCALE: 1"=4' V
PLAN AND PROFILE - TENNY AVENUE