



OVERALL - WEST ELEVATION

Scale: 1/32" = 1'-0"

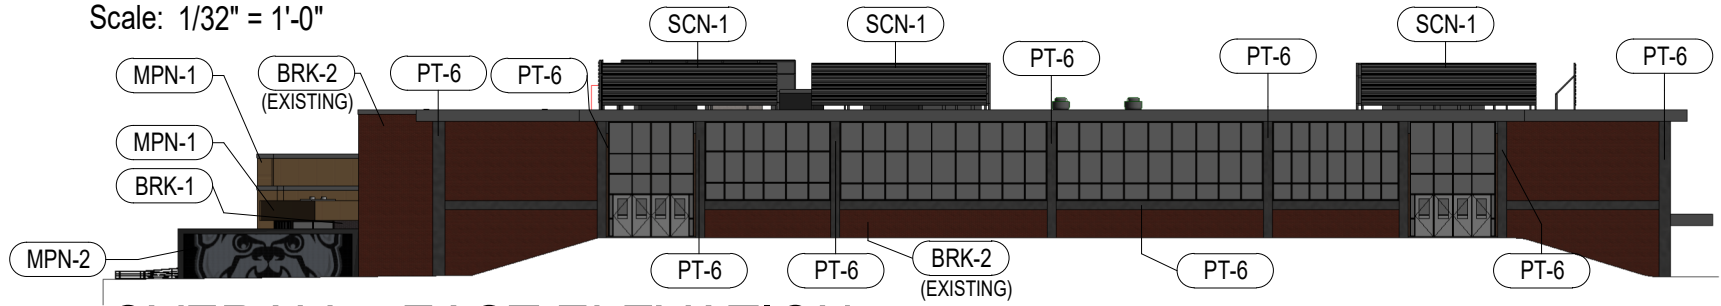


OVERALL - EAST ELEVATION

Scale: 1/32" = 1'-0"

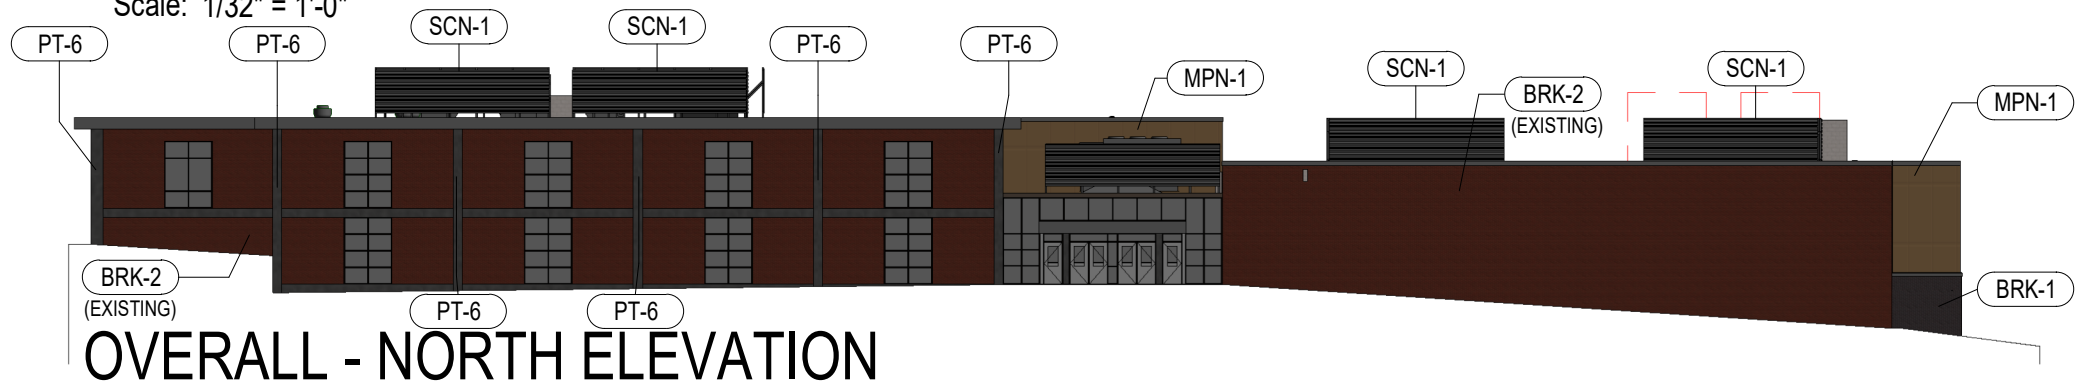

OVERALL - NORTH ELEVATION

Scale: 1/32" = 1'-0"

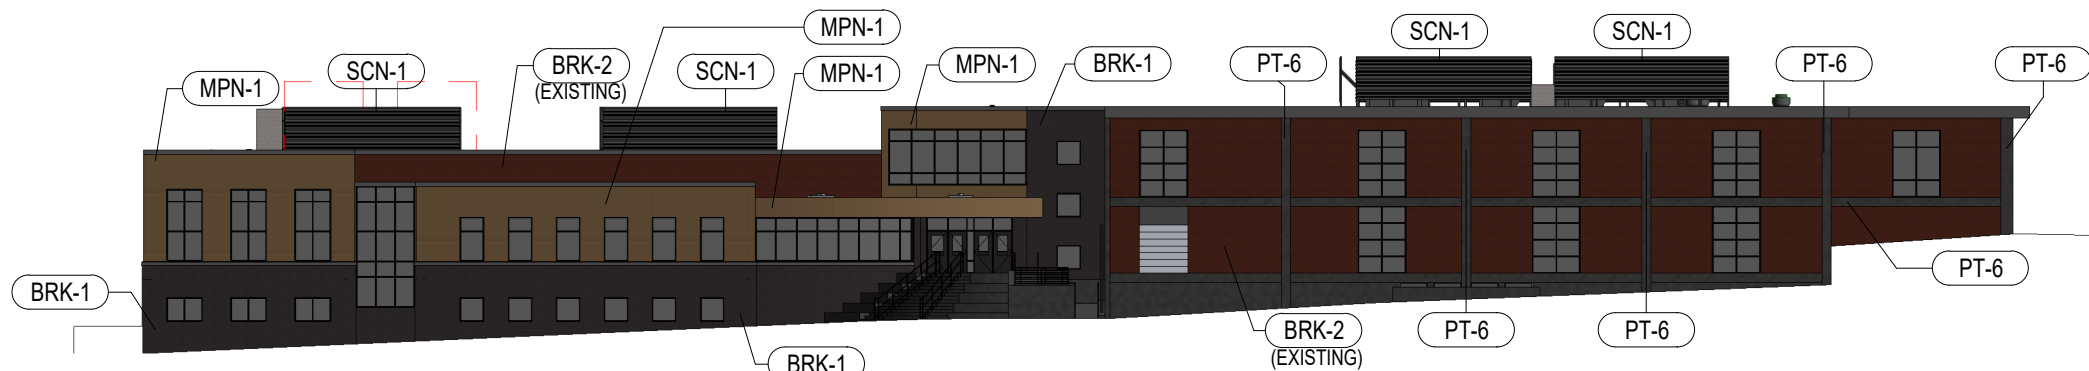

OVERALL - SOUTH ELEVATION

Scale: 1/32" = 1'-0"

KEYNOTE LEGEND	
BRK-1	MANGANESE IORNSPORT VELOUR MODULAR BRICK
BRK-2	EXISTING BRICK
MPN-1	PAC-CLAD SIERRA TAN METAL PANEL
MPN-2	PERFORATED METAL PANEL
PT-6	EXTERIOR PAINT TO MATCH METAL PANEL
SCN-1	PREMANUFACTURED ANODIZED ROOF EQUIPMENT SCREEN TO MATCH EXISTING METAL TRIM

