

Revisions:

Date	Number	Description


Sheet Title:
Existing Demolition
and Proposed New South Elevations
and Construction Notes

Project No.: 12.01.20
Date: 03/11/2015

Sheet No.:

A2.4


- ELEVATION DEMOLITION CODED NOTES:
- 1 RELOCATE EXISTING DX UNITS AND CONCRETE SLABS (SEE SITE PLAN)
 - 2 REMOVE AX DOOR. REMOVE CONCRETE FOUNDATION TO 12" BELOW GRADE AND WOOD STAIRS. SEE DETAIL XXX
 - 3 REMOVE EXISTING HANDRAILS
 - 4 EXISTING FENCE TO REMAIN
 - 5 REMOVE WOOD DOOR, JAMB, AND SILL.

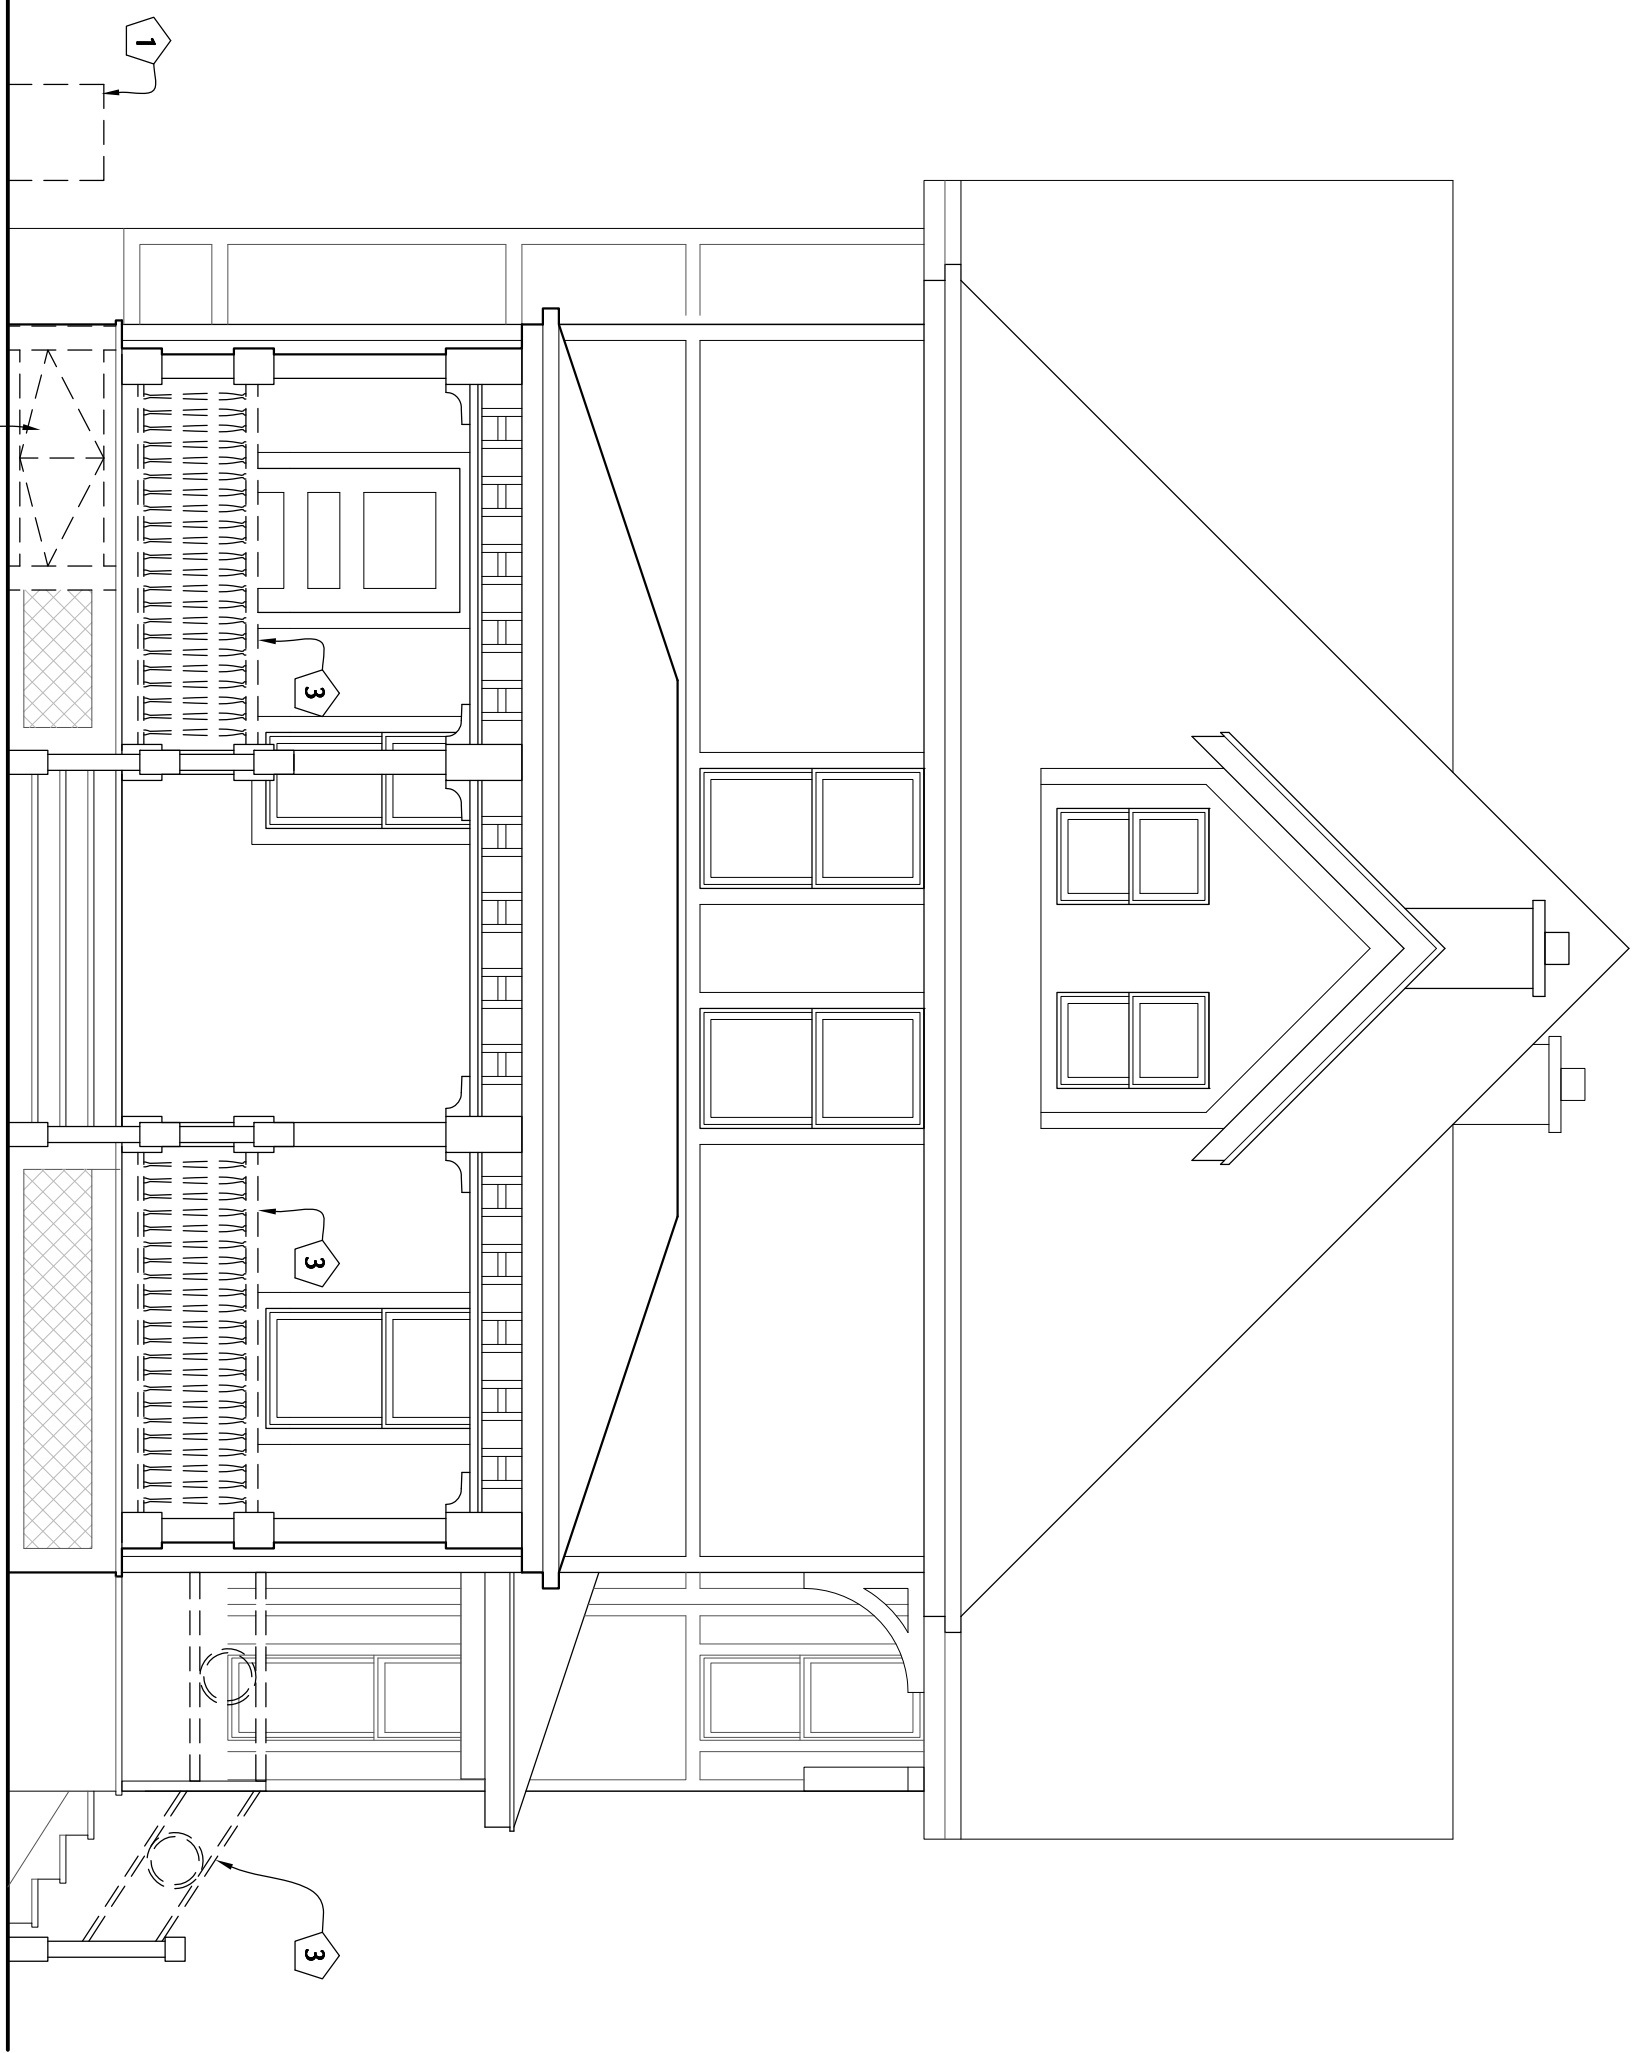

1 EXISTING SOUTH ELEVATION

SCALE: 1/4" = 1'-0"

- ELEVATION CODED NOTES:
- 1 NEW WOOD HANDRAIL. SEE DETAIL XXX
 - 2 SCRAPER, PRIME, AND PAINT HOUSE. COLORS TO MATCH EXISTING
 - 3 TUCKPOINT EXISTING FOUNDATION WALL AS REQUIRED
 - 4 RELOCATE EXISTING DX UNITS, CONCRETE PAD, AND LINE SITS
 - 5 NEW HANGCAP RAMP. SEE DETAIL XXX
 - 6 ADD LATHIS VENER TO MATCH EXISTING
 - 7 NEW 3'-0"x6'-8" DOOR. SEE DOOR SCHEDULE WHICH WAS REMOVED. SEE DETAIL
 - 8 NEW MASONRY WALL TO ENCLOSE OPENING OF XXXX DOOR WHICH WAS REMOVED. SEE DETAIL
 - 9 PATCH EXISTING CONCRETE FLOOR
 - 10 PAINT AND SEAL EXISTING WALLS
 - 11 PATCH EXISTING OPENING IN CHIMNEY W/ MASONRY
 - 12 NEW 1 1/2" DIAMETER WOOD HANDRAIL, STAIN AND SEAL
 - 13 BACKFILL EXISTING FOUNDATION WITH CRUSHED STONE
 - 14 INHILL DOOR OPENING WITH 12" OUL. WATERPROOF AND XXX EXTERIOR
 - 15 CONCRETE SMOOTHIE. SEE STRUCTURAL PLANS

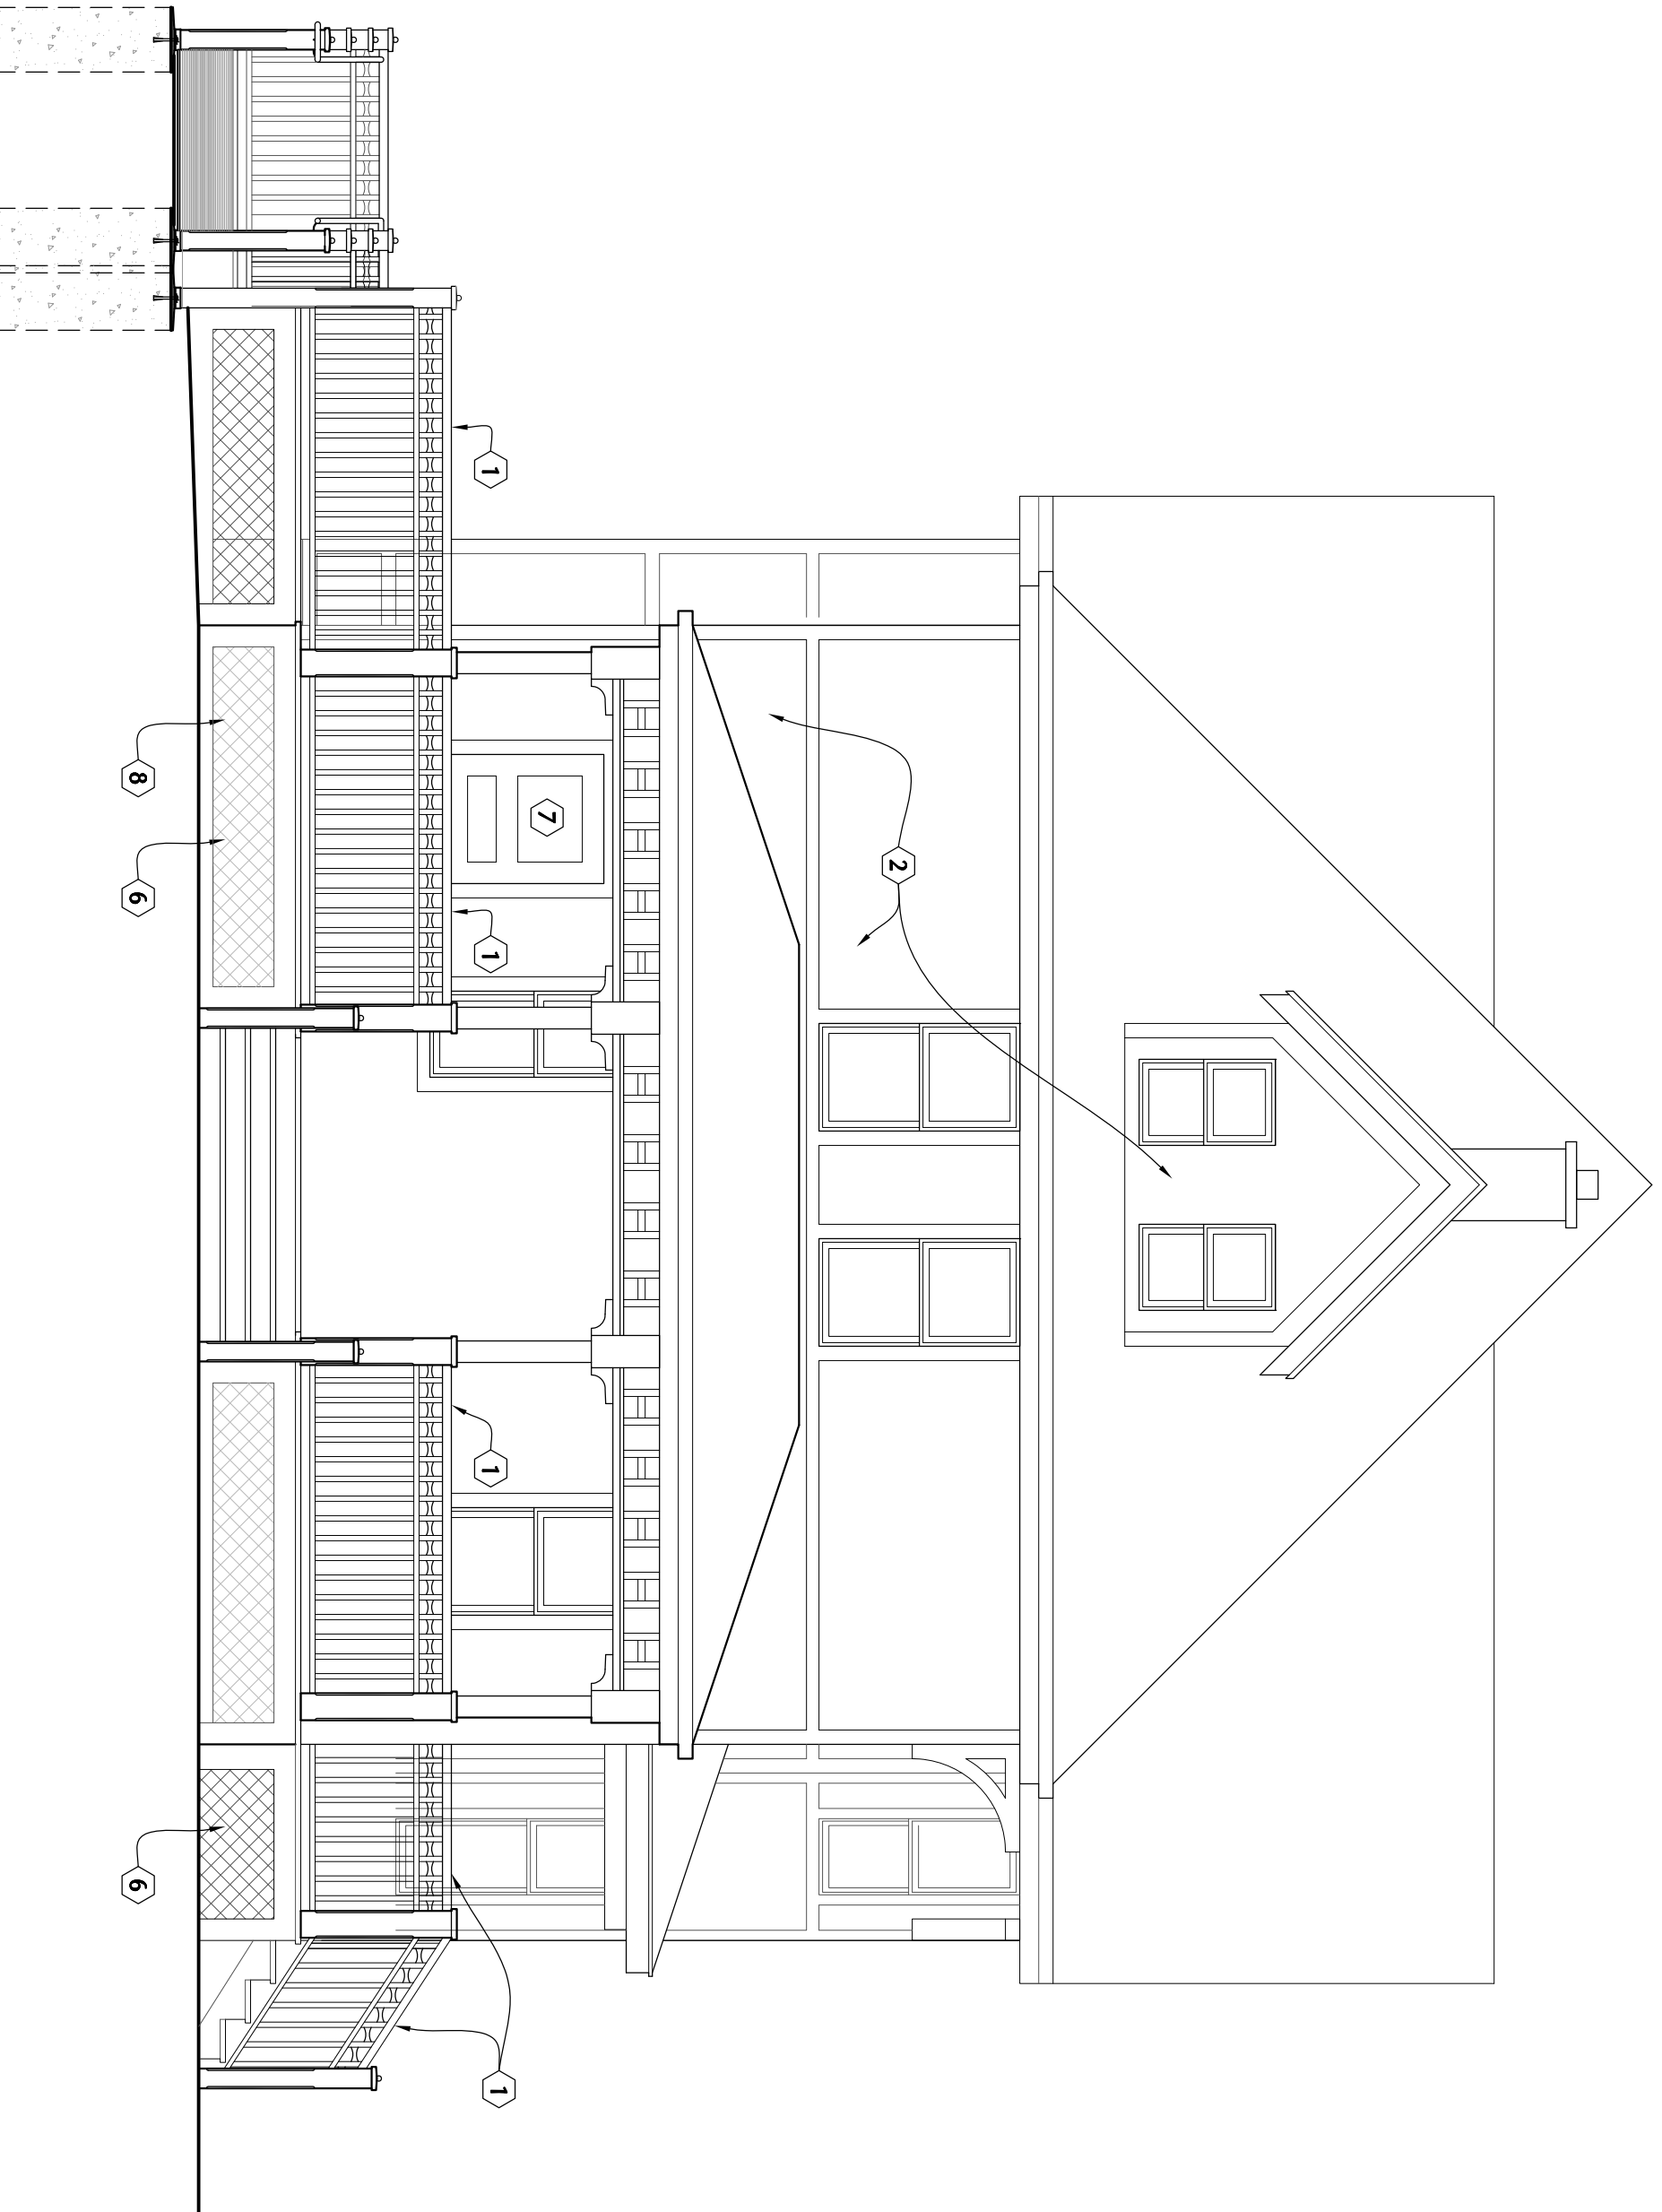

2 PROPOSED NEW SOUTH ELEVATION

SCALE: 1/4" = 1'-0"