



A1 COMMUNITY ROOM - WEST ELEVATION
1/8" = 1'-0"

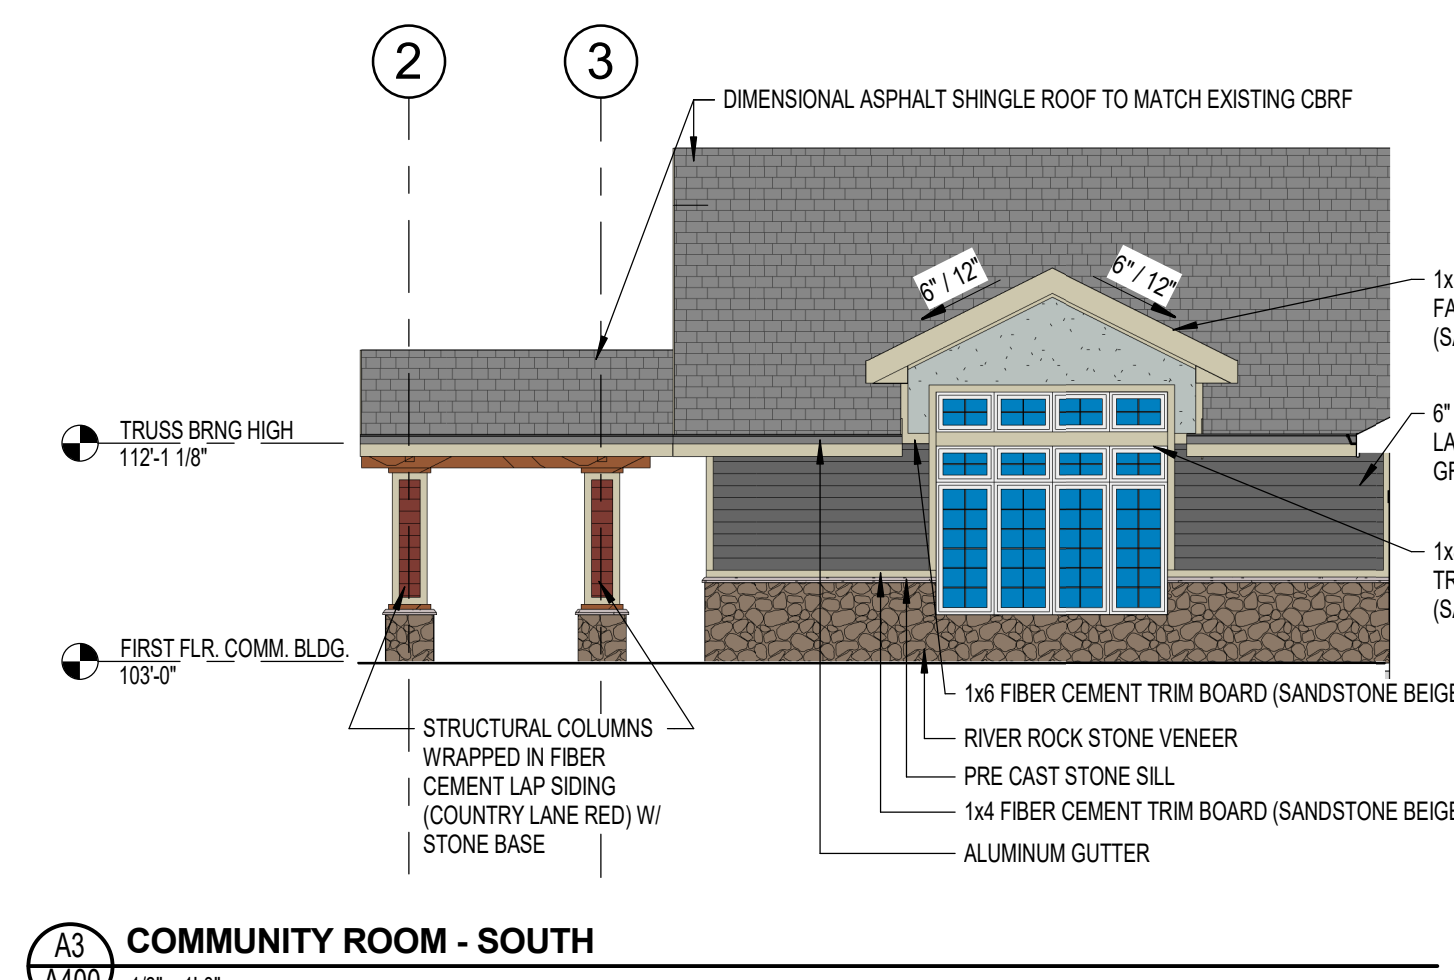


A3 COMMUNITY ROOM - SOUTH
1/8" = 1'-0"

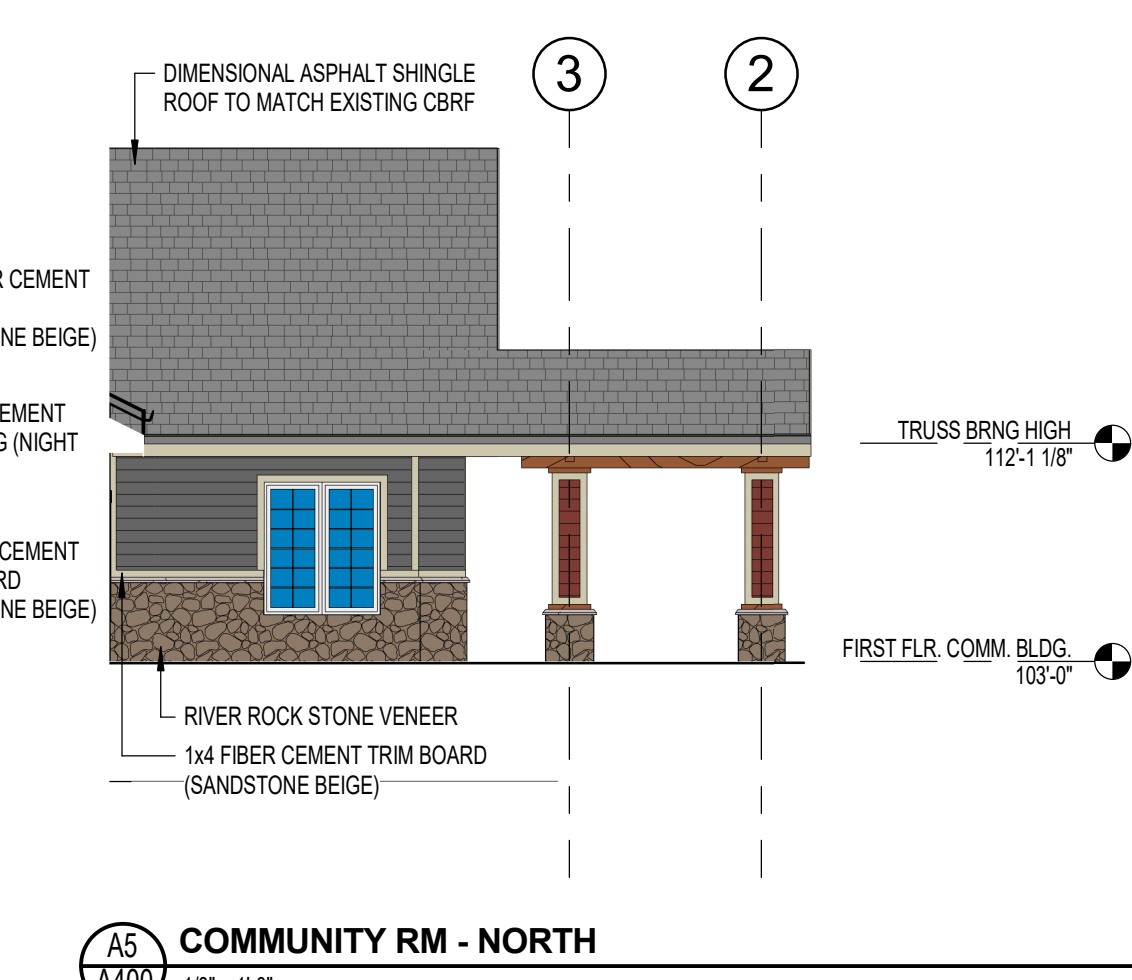


A5 COMMUNITY RM - NORTH
1/8" = 1'-0"

EXTERIOR FINISH PATTERNS		EXTERIOR ELEVATIONS - GENERAL NOTES	
	SHINGLES	A.	PAINT ALL EXPOSED STEEL LINTELS TO MATCH ADJACENT MASONRY COLOR
	RIVER ROCK	B.	TRIM ALL EXTERIOR LIGHTING FIXTURES, OUTLETS, HOSE BIBBS AND ALL OTHER SIDING PENETRATIONS WITH 1x4 FIBER CEMENT TRIM (TYP.)
	SIDING	C.	REFER TO SHEET FOR WINDOW FRAME ELEVATIONS
	PANEL	D.	SEALANT COLORS TO MATCH ADJACENT FINISHED SURFACES.
		E.	FIBER CEMENT COLOR TO BE

KEYNOTE LEGEND - CONSTRUCTION TYPES	
TAG	CONSTRUCTION DESCRIPTION

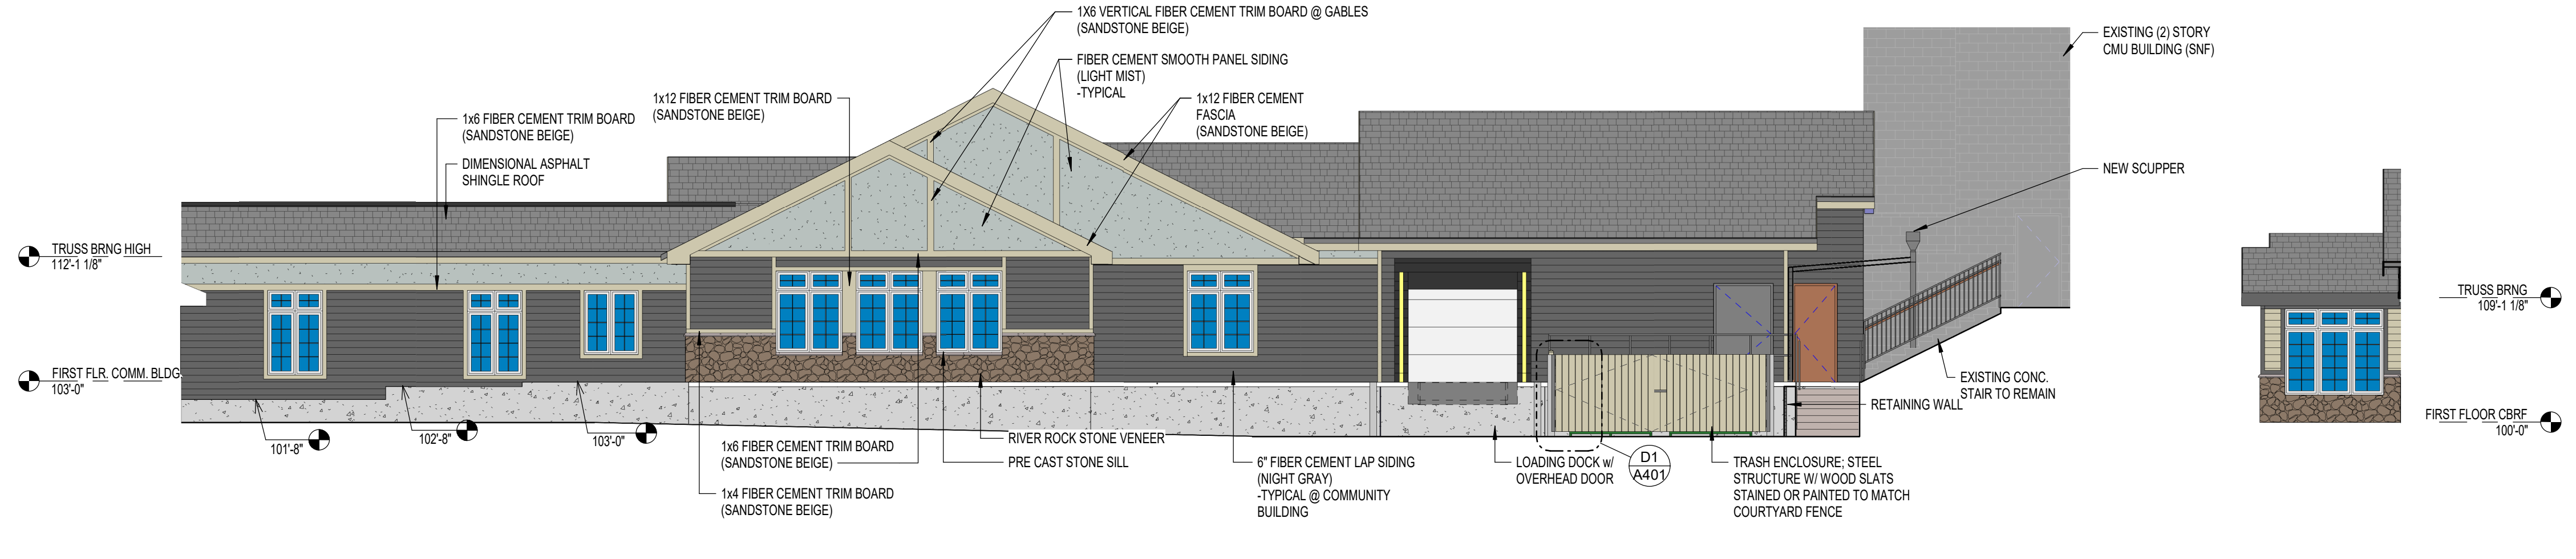


B1 COMMUNITY ROOM - EAST ELEVATION
1/8" = 1'-0"

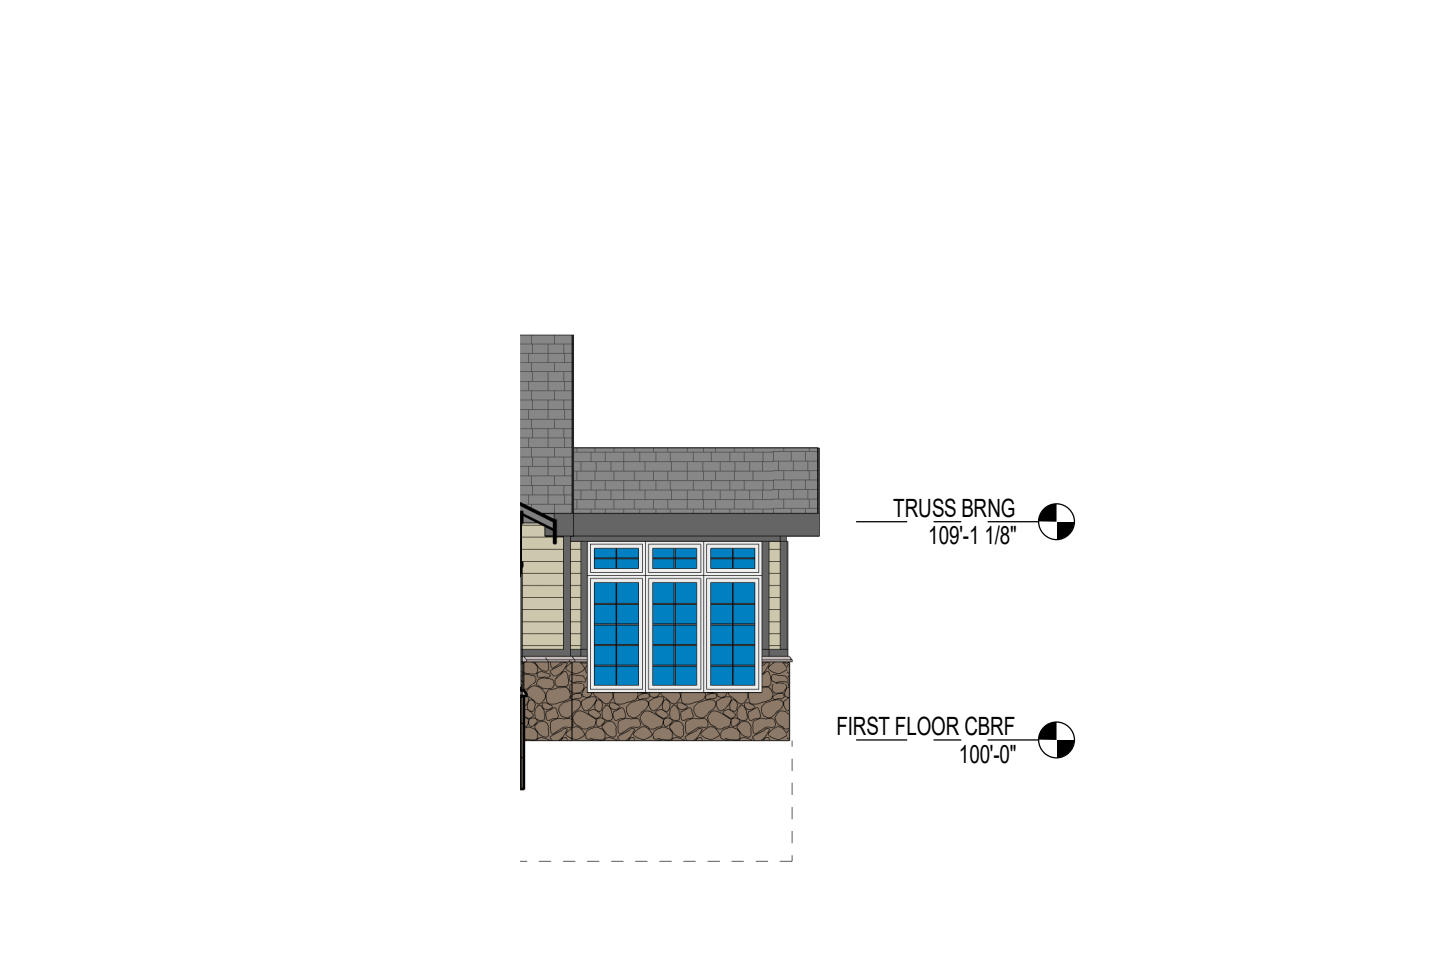


B4 EMPLOYEE ENTRANCE - SOUTH
1/8" = 1'-0"


KEYNOTE LEGEND - EXTERIOR ELEVATION NOTES	
NOTE #	EXTERIOR ELEVATION NOTE
400	EXISTING BUILDING
403	6\"/>

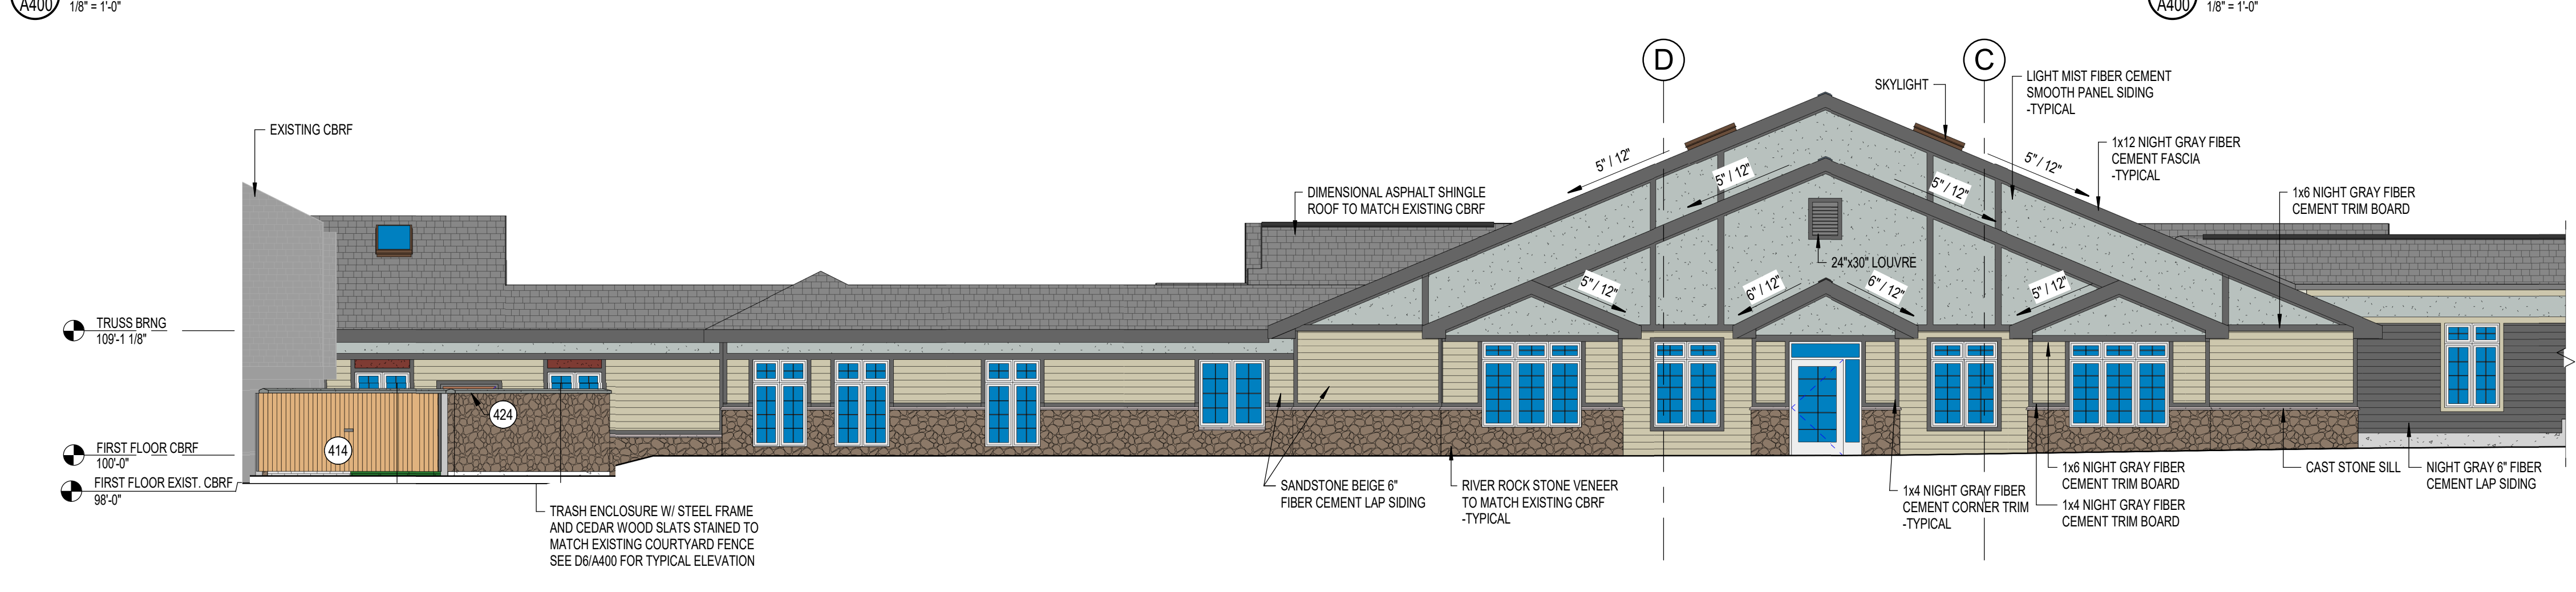


C1 CBRF - EAST ELEVATION
1/8" = 1'-0"

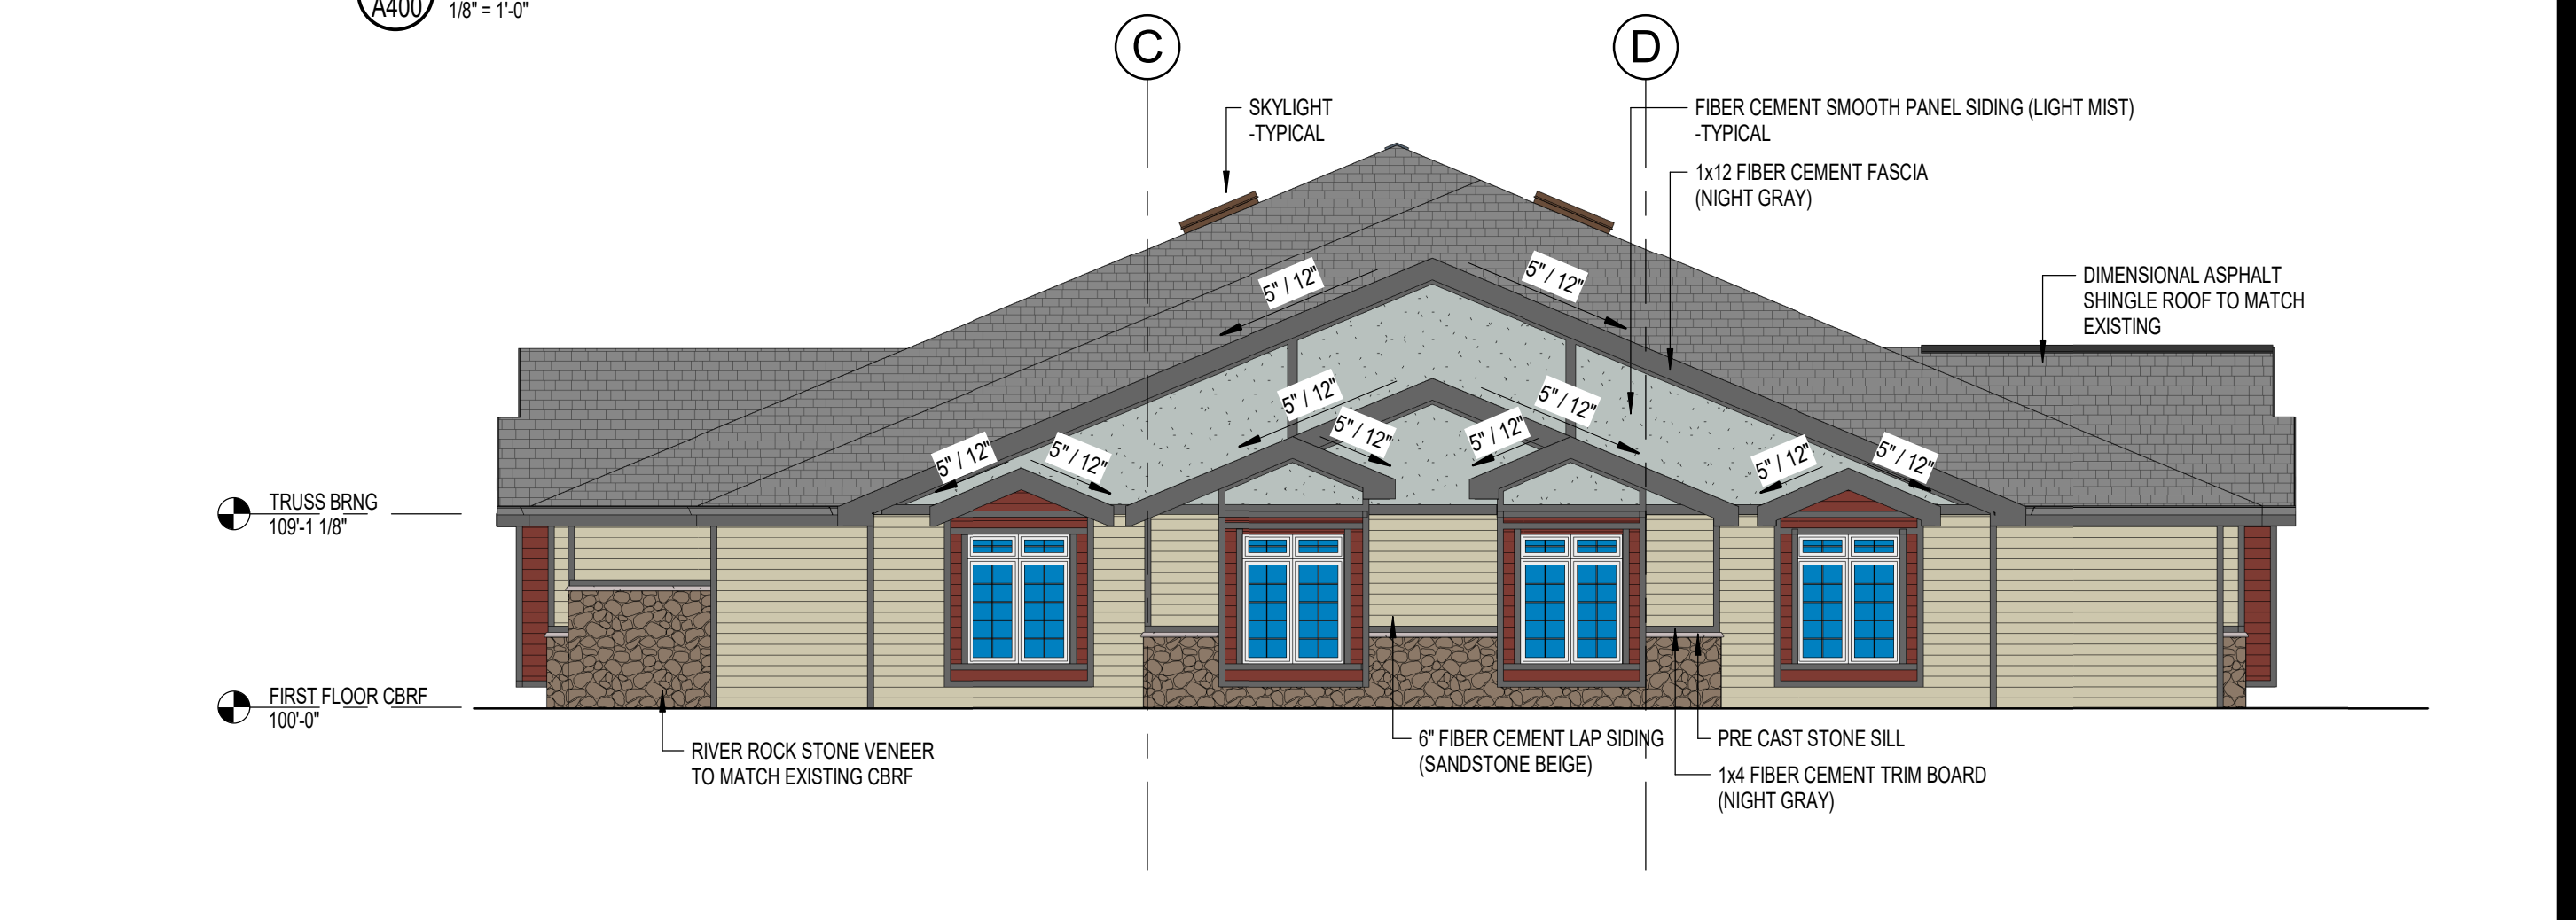


C4 CBRF - WEST ELEVATION
1/8" = 1'-0"

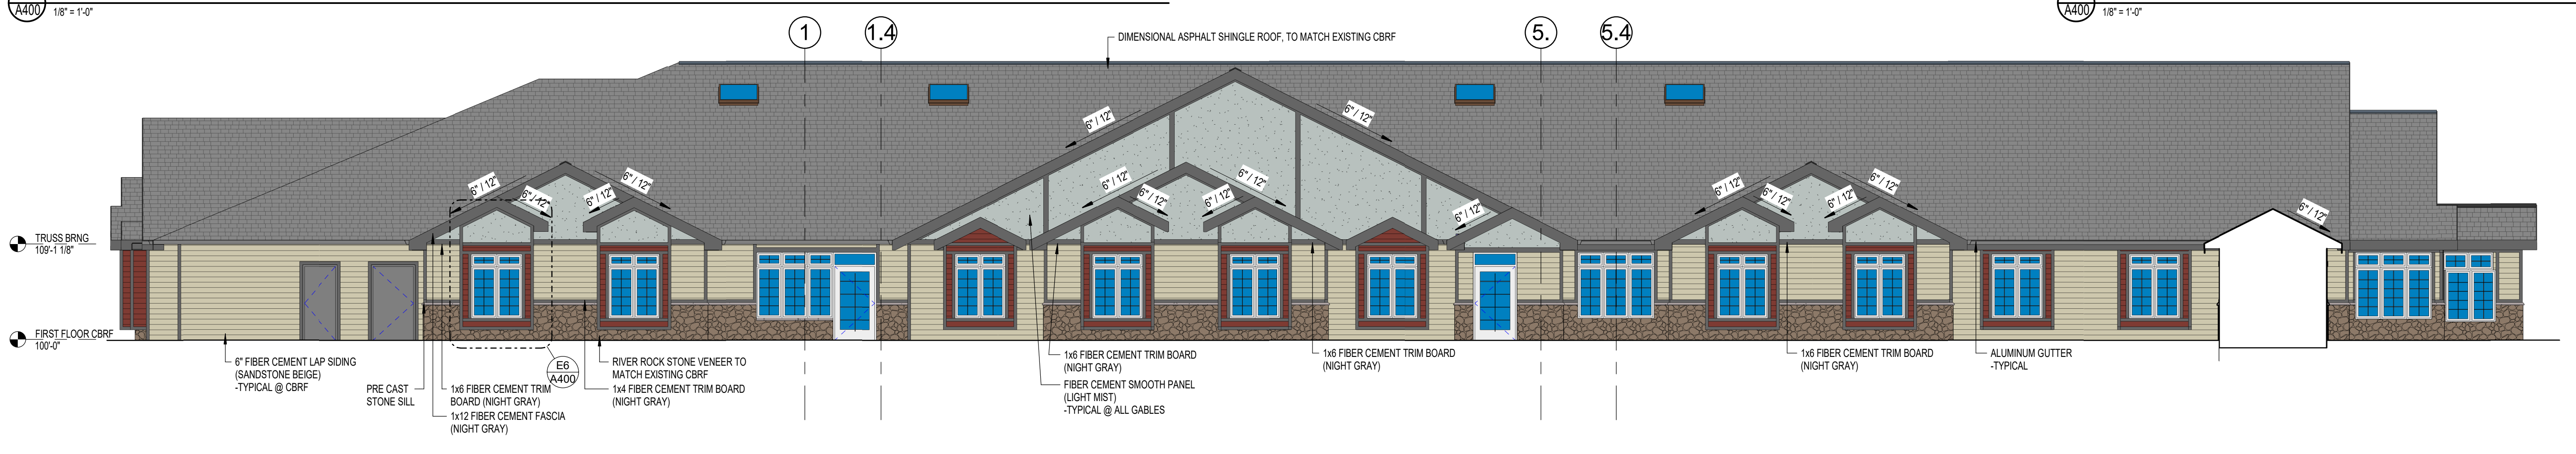


D1 CBRF - SOUTH ELEVATION
1/8" = 1'-0"

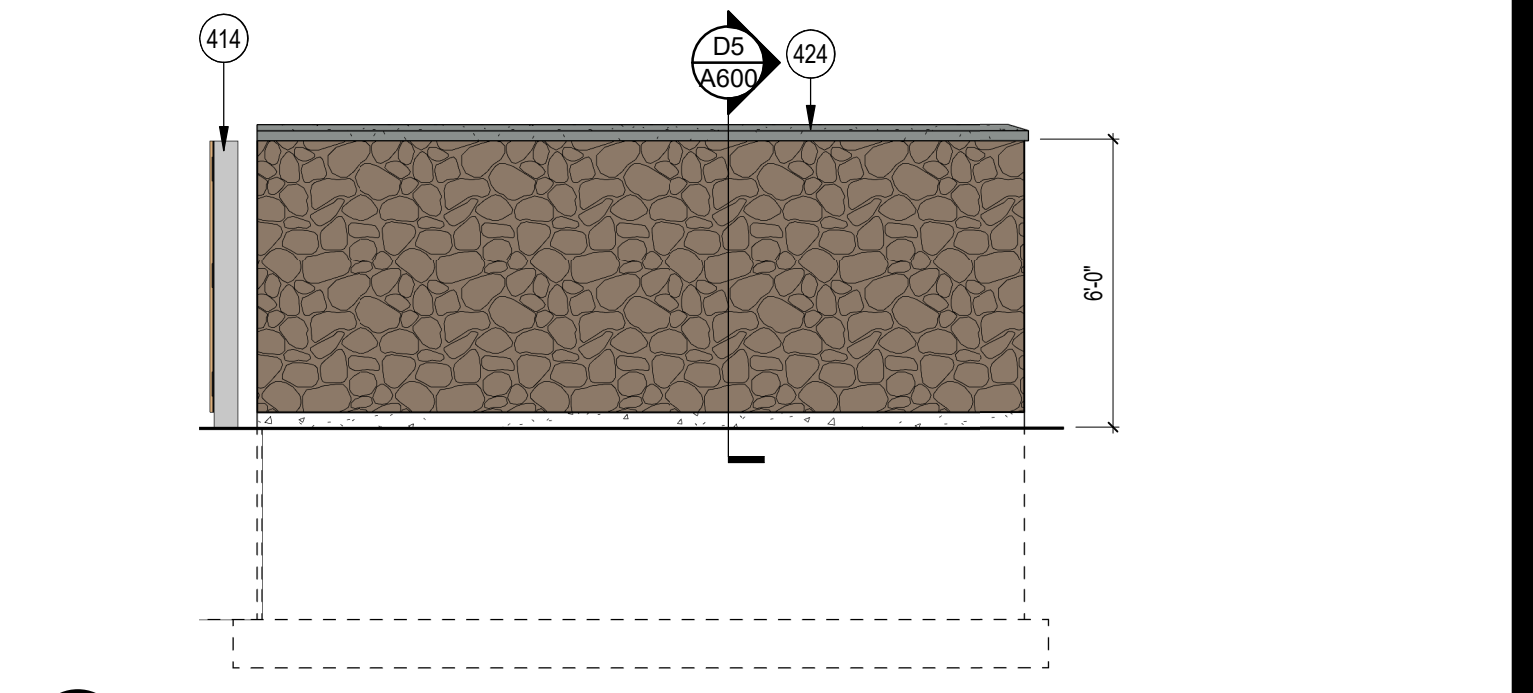

D6 TYP. TRASH ENCLOSURE FENCE ELEV.
1/4" = 1'-0"

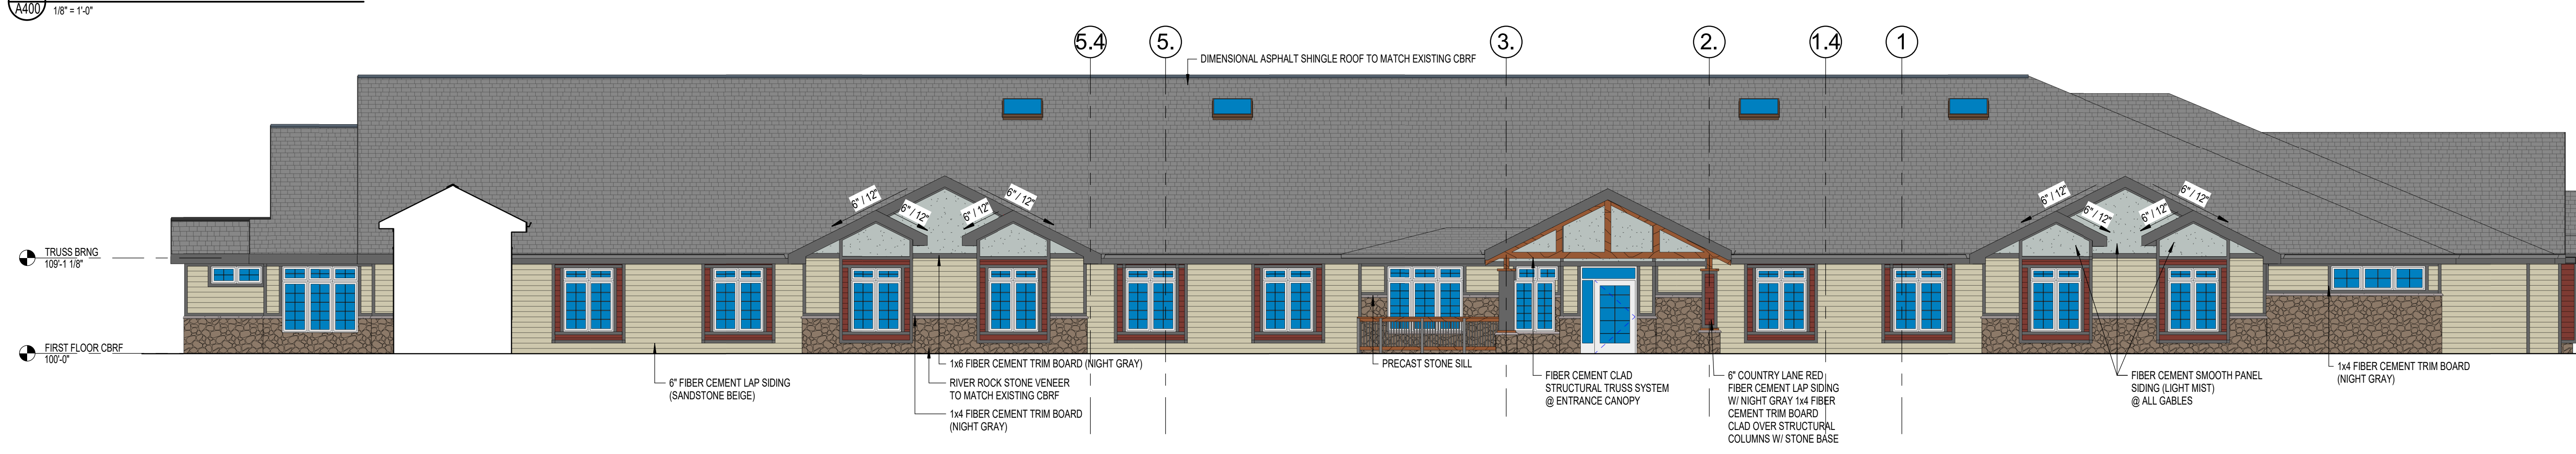

E1 CBRF NORTH ELEVATION
1/8" = 1'-0"

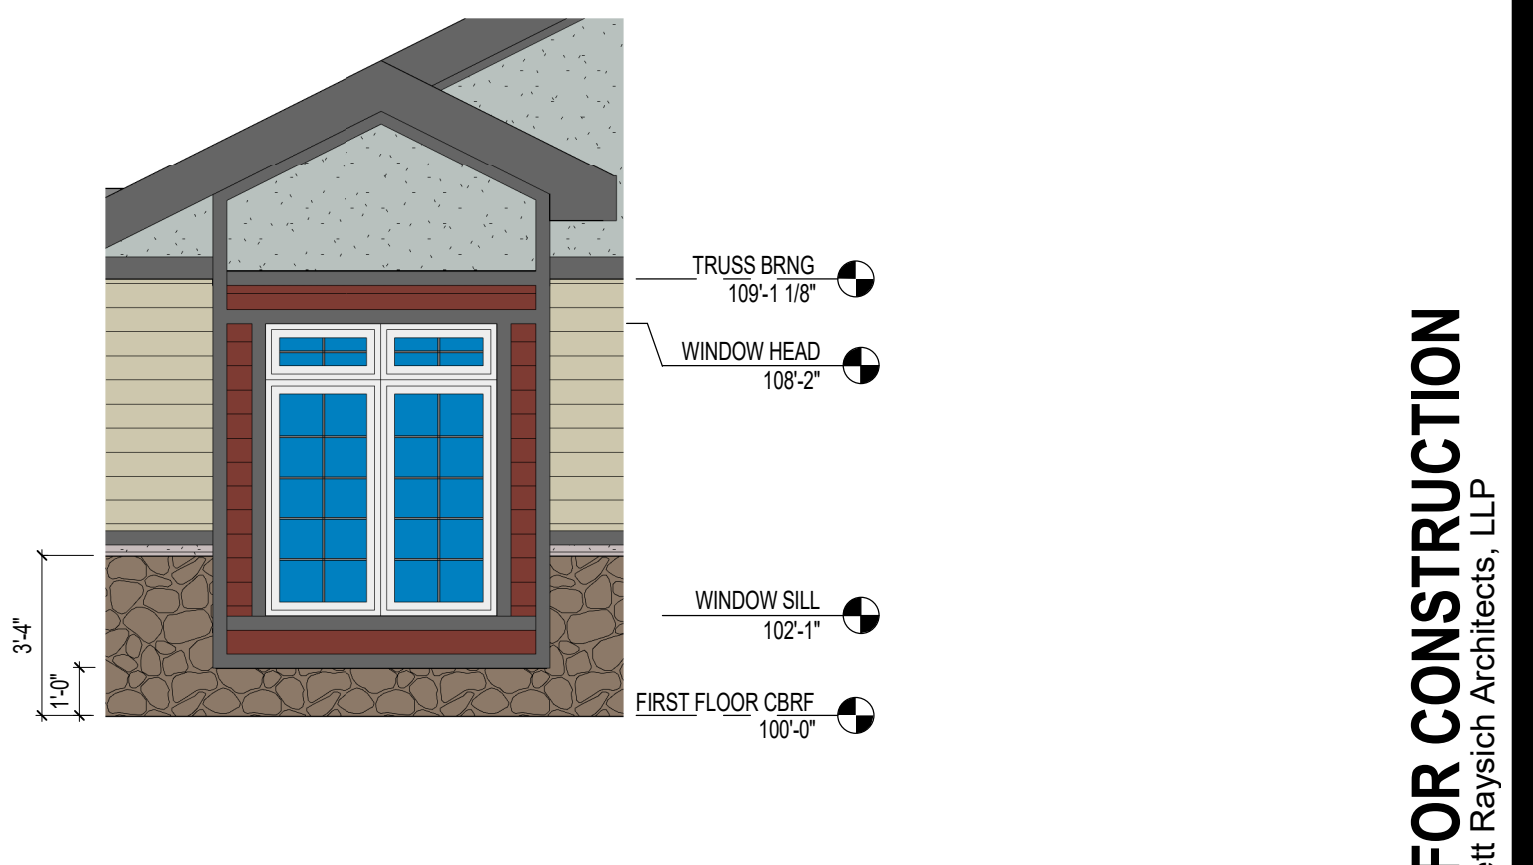

E6 BOX BAY ELEVATION
1/4" = 1'-0"

6/22/2017 3:07:32 PM 160193-01_Waukesha_CENTRAL_detached.rvt

209 north water street milwaukee wisconsin 53204 414.359.9500
2310 crossroads drive suite 2000 madison wisconsin 53718 608.240.9900
16113 fuhrville road suite 3 sarasota florida 34236 941.348.9418
intelligent designs. inspired results. | www.prrarch.com

pr PLUNKETT RAYSCHE ARCHITECTS, LLP

Linden Grove - Waukesha - 24 Unit CBRF
425 N. University Ave
Waukesha, WI 53188

Revisions

NOT FOR CONSTRUCTION
© Plunkett Raylsch Architects, LLP
Drawn By: TEF
Date: 06/06/2017
Job No.: 160193-01
Sheet No.: A400