



North Elevation
SCALE: 1/8" = 1'-0"

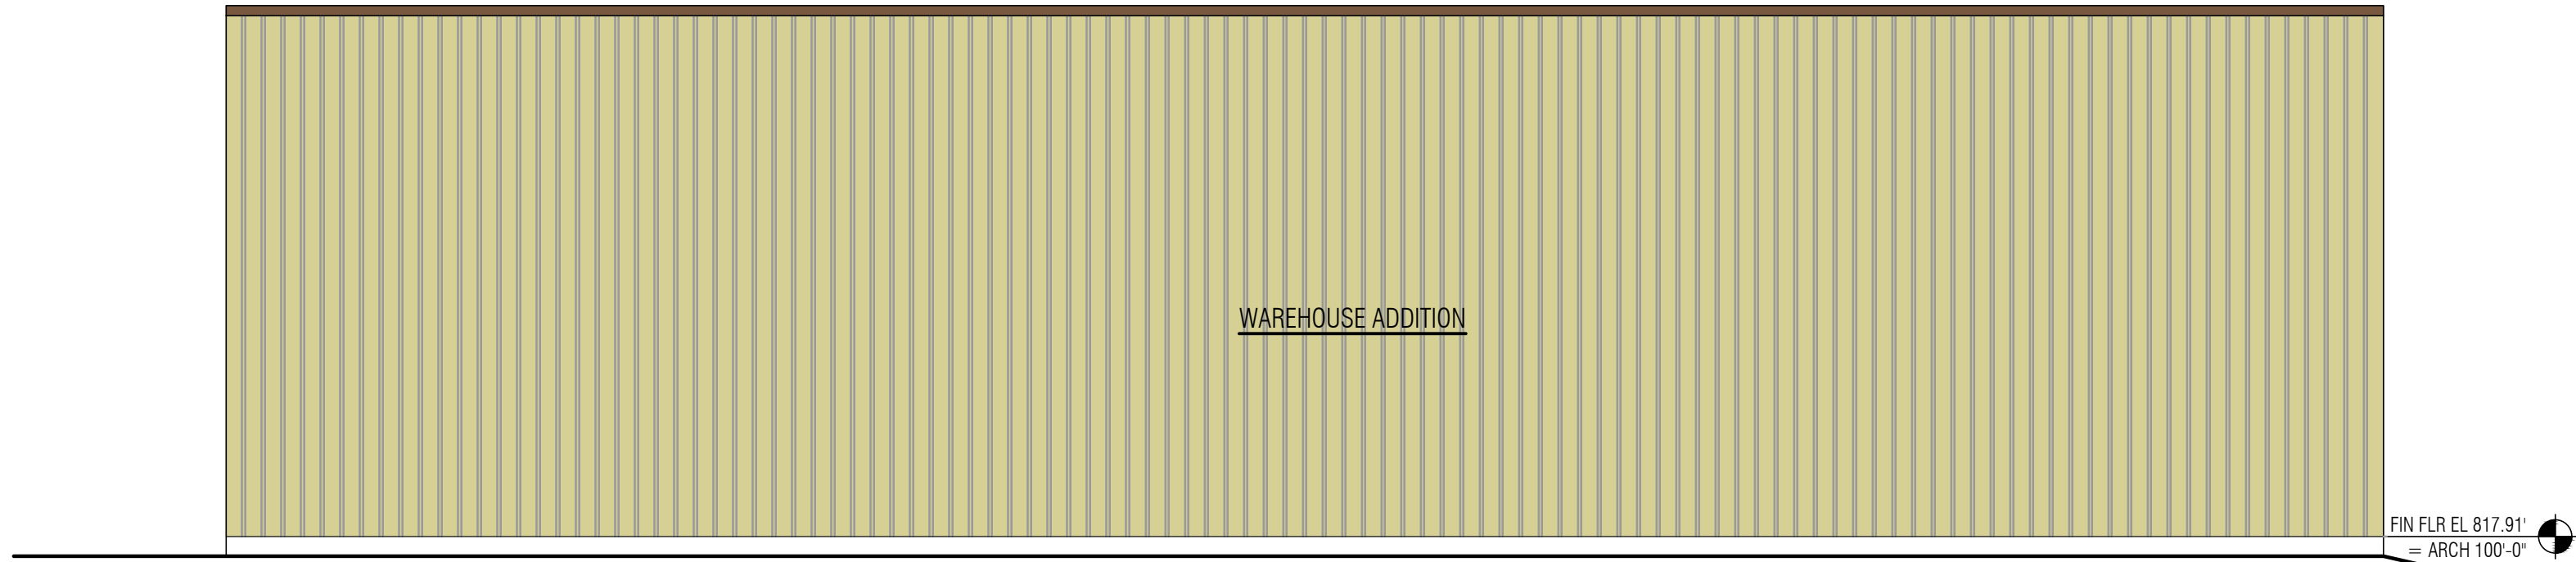


West Elevation (Rear)
SCALE: 1/8" = 1'-0"

EXTERIOR MATERIALS NOTE:
ADDITION METAL PANEL RIB STYLE AND COLOR TO MATCH EXISTING
ADDITION TRIM & HOLLOW METAL DOOR COLORS TO MATCH EXISTING

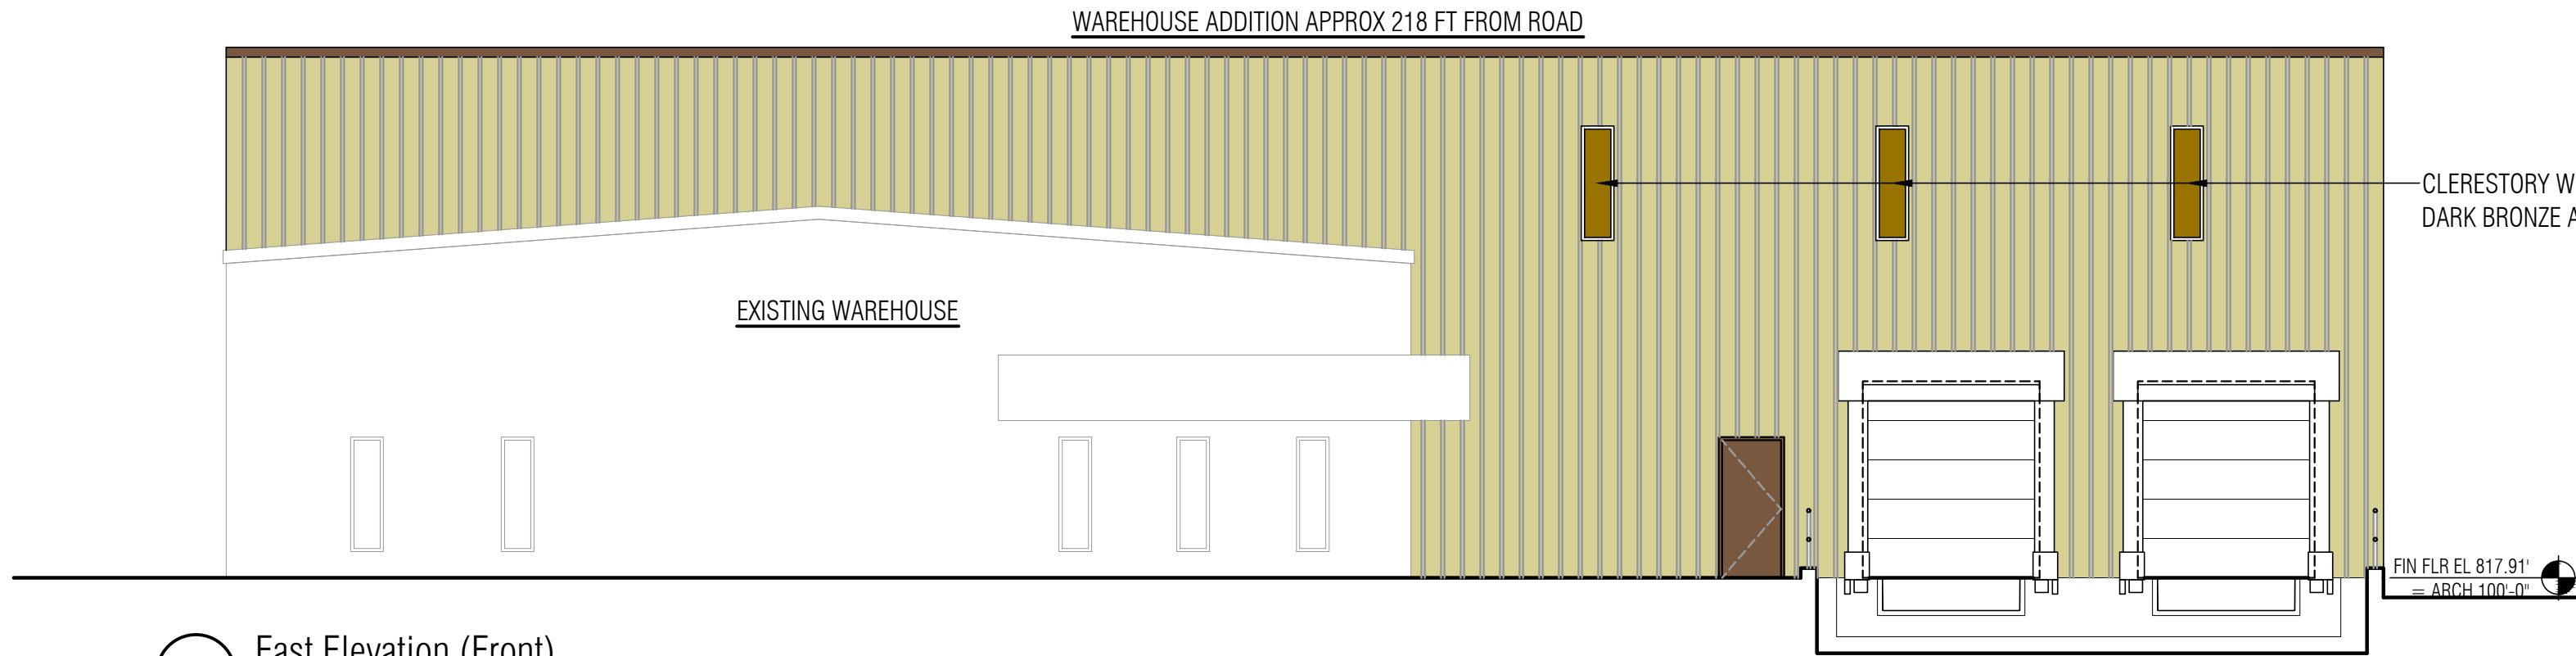

East Elevation (Front)
SCALE: 1/8" = 1'-0"

TWO DEPRESSED LOADING DOCKS W/
LEVELERS, SEALS AND RAIN CANOPY

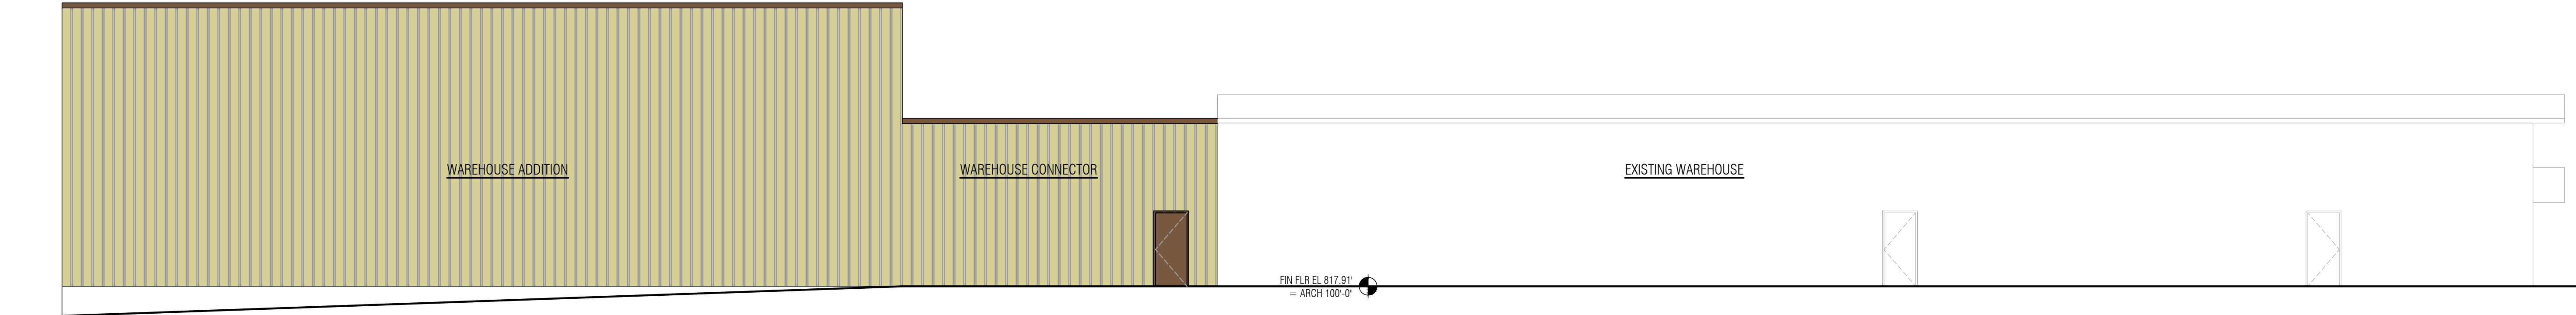

South Elevation
SCALE: 1/8" = 1'-0"



Project:
**BLIFFERT WEST AVE -
ADDITION**

2125 S WEST AVE
Location:
WAUKESHA WI 53186



Sheet:
ELEVATIONS

Date:	Issue Set:

Date:
2025-01-08 PC

Project No.:
0024-11

Sheet No.: