


PARTIAL PROPOSED PHASE I FLOOR PLAN 3
SCALE: 1" = 20'



PROPOSED PHASE I SOUTH ELEVATION 2
SCALE: 1" = 20'

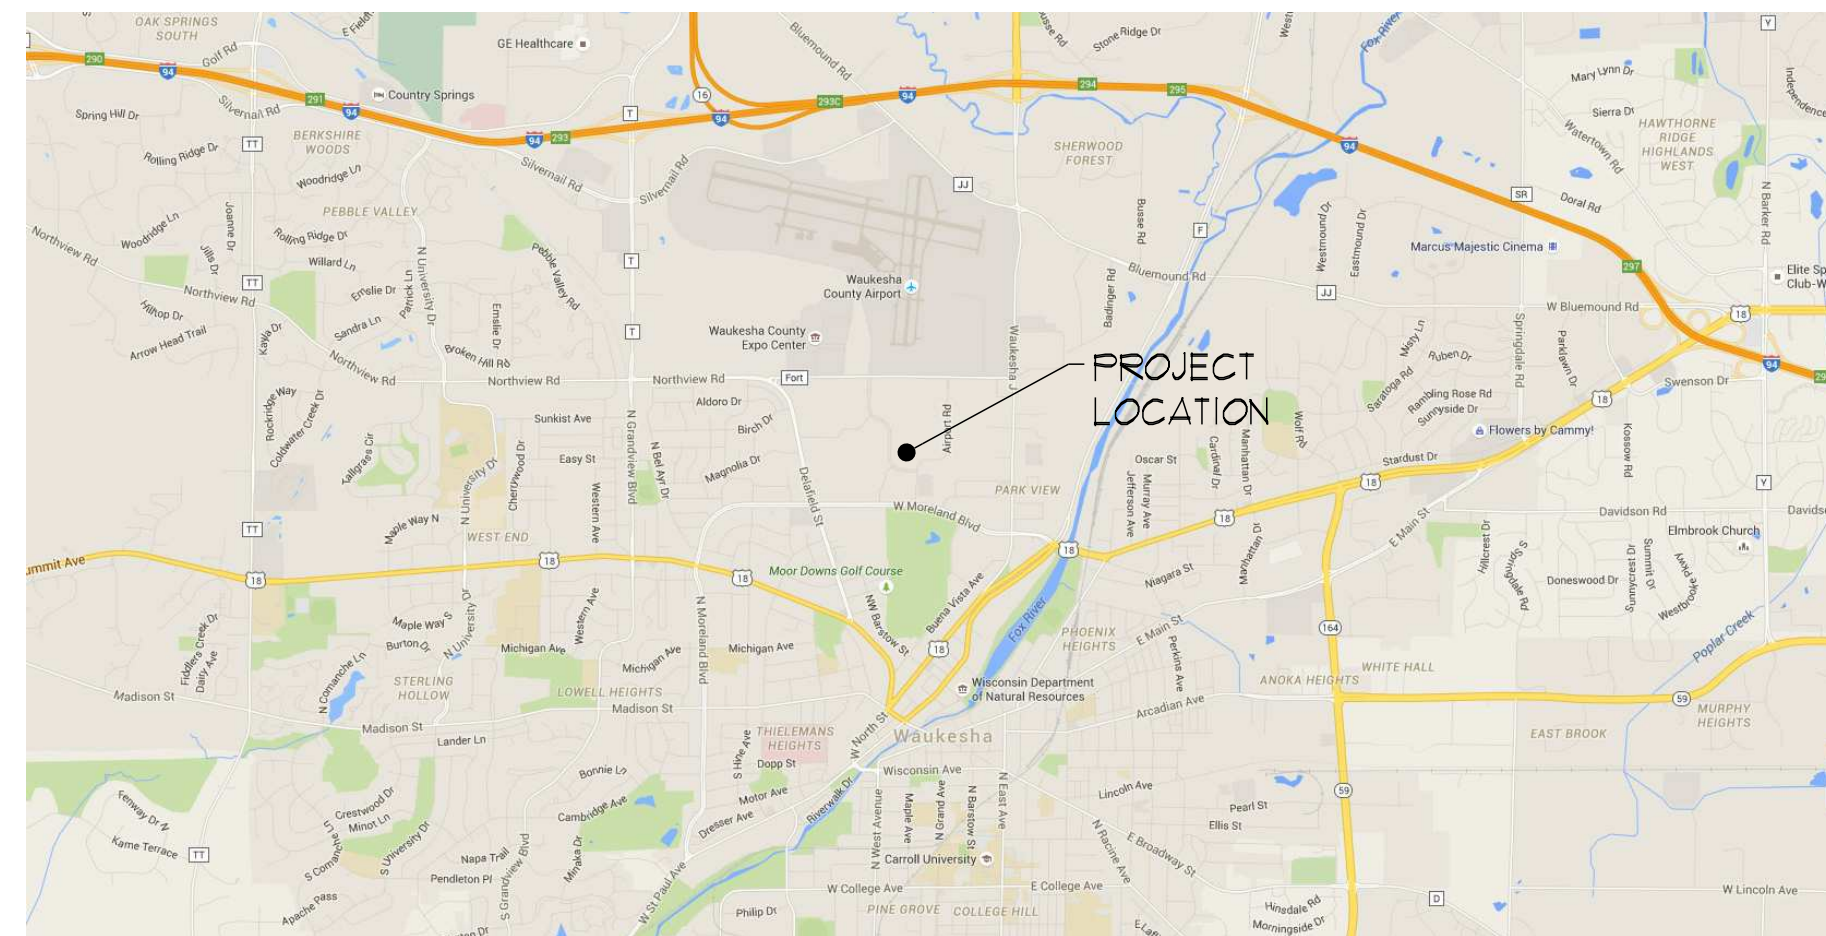

VICINITY MAP 1
N.T.S.

NOT USED 4

FULL SIZE PRINT = 24" x 36" SHEET

COPYRIGHT PERSPECTIVE DESIGN, INC. 2015. ALL RIGHTS RESERVED. THIS DRAWING IS NOT TO BE REPRODUCED, CHANGED, COPIED OR ASSIGNED TO ANY THIRD PARTY IN ANY FORM OR MANNER WITHOUT FIRST OBTAINING THE EXPRESSED WRITTEN PERMISSION OF PERSPECTIVE DESIGN, INC. THE CLIENT AGREES TO INDEMNIFY AND HOLD THE ARCHITECT HARMLESS FROM ANY DAMAGES, LIABILITY, OR COST INCLUDING ATTORNEY'S FEES AND COSTS OF DEFENSE ARISING FROM ANY CHANGES OR ALTERATIONS MADE BY ANYONE OTHER THAN THE ARCHITECT, OR FROM ANY REUSE OF THE DRAWINGS OR DATA WITHOUT THE PRIOR WRITTEN CONSENT OF THE ARCHITECT.

Project:	
Site Improvements For:	Metal Era
	1600 Airport Rd.
	Waukesha, WI 53188
REV. #	REV. DATE
08/24/15	
DESCRIPTION	REV. BY:
CITY PLAN COMMISSION SUBMITTAL	PJO
Drawing Title:	
PROPOSED PHASE I FLOOR PLAN & SOUTH ELEVATION	
Date:	08/24/15
Scale:	NOTED
Drawn:	KBJ
Job:	15-015
Sheet:	A1.1

PERSPECTIVE DESIGN, INC.
11525 W. North Avenue
Wauwatosa, WI 53226
Tel (414) 302-1780 Fax (414) 302-1751

NOT FOR CONSTRUCTION

- PRELIMINARY -
FOR ESTIMATING AND REVIEW ONLY