

DULUTH TRADING

WAUKESHA, WI


NOT FOR CONSTRUCTION




1 EAST ELEVATION
1/8" = 1'-0"



2 WEST ELEVATION
1/8" = 1'-0"

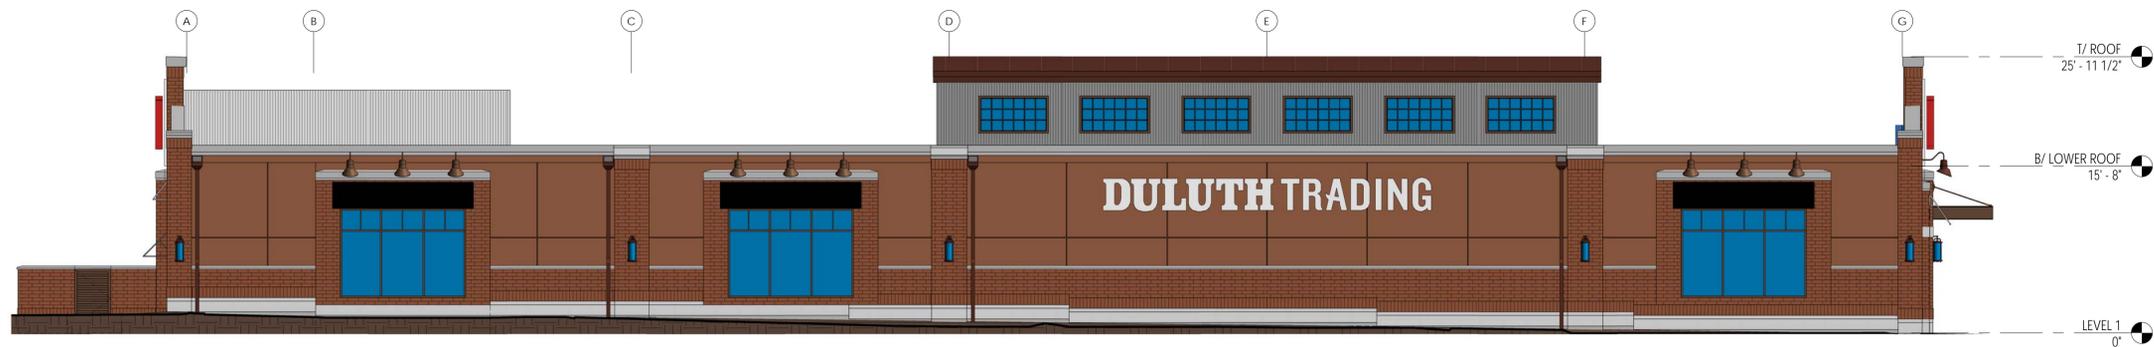

3 SOUTH ELEVATION
1/8" = 1'-0"

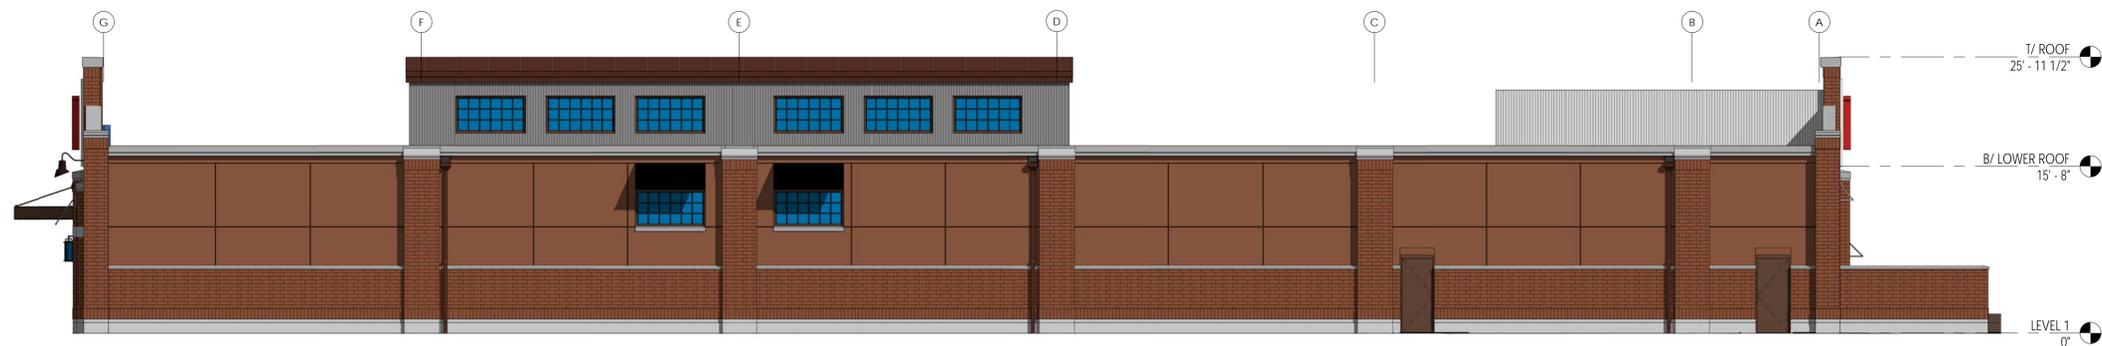

4 NORTH ELEVATION
1/8" = 1'-0"

COPYRIGHT © 2015 Interwork Architects Incorporated
This document is the property of Interwork Architects Incorporated and no part
herein shall be used for any purpose without the written consent of Interwork
Architects Incorporated.

No.	Description	Date
REVIEW	ISSUED FOR PRELIMINARY PLAN REVIEW	02.27.2017
REVIEW		01.06.2017

Project No: **1448.023.000**

Sheet Title:

ELEVATIONS

Sheet No: