




SECTION A-A (SLOPE REHABILITATION)

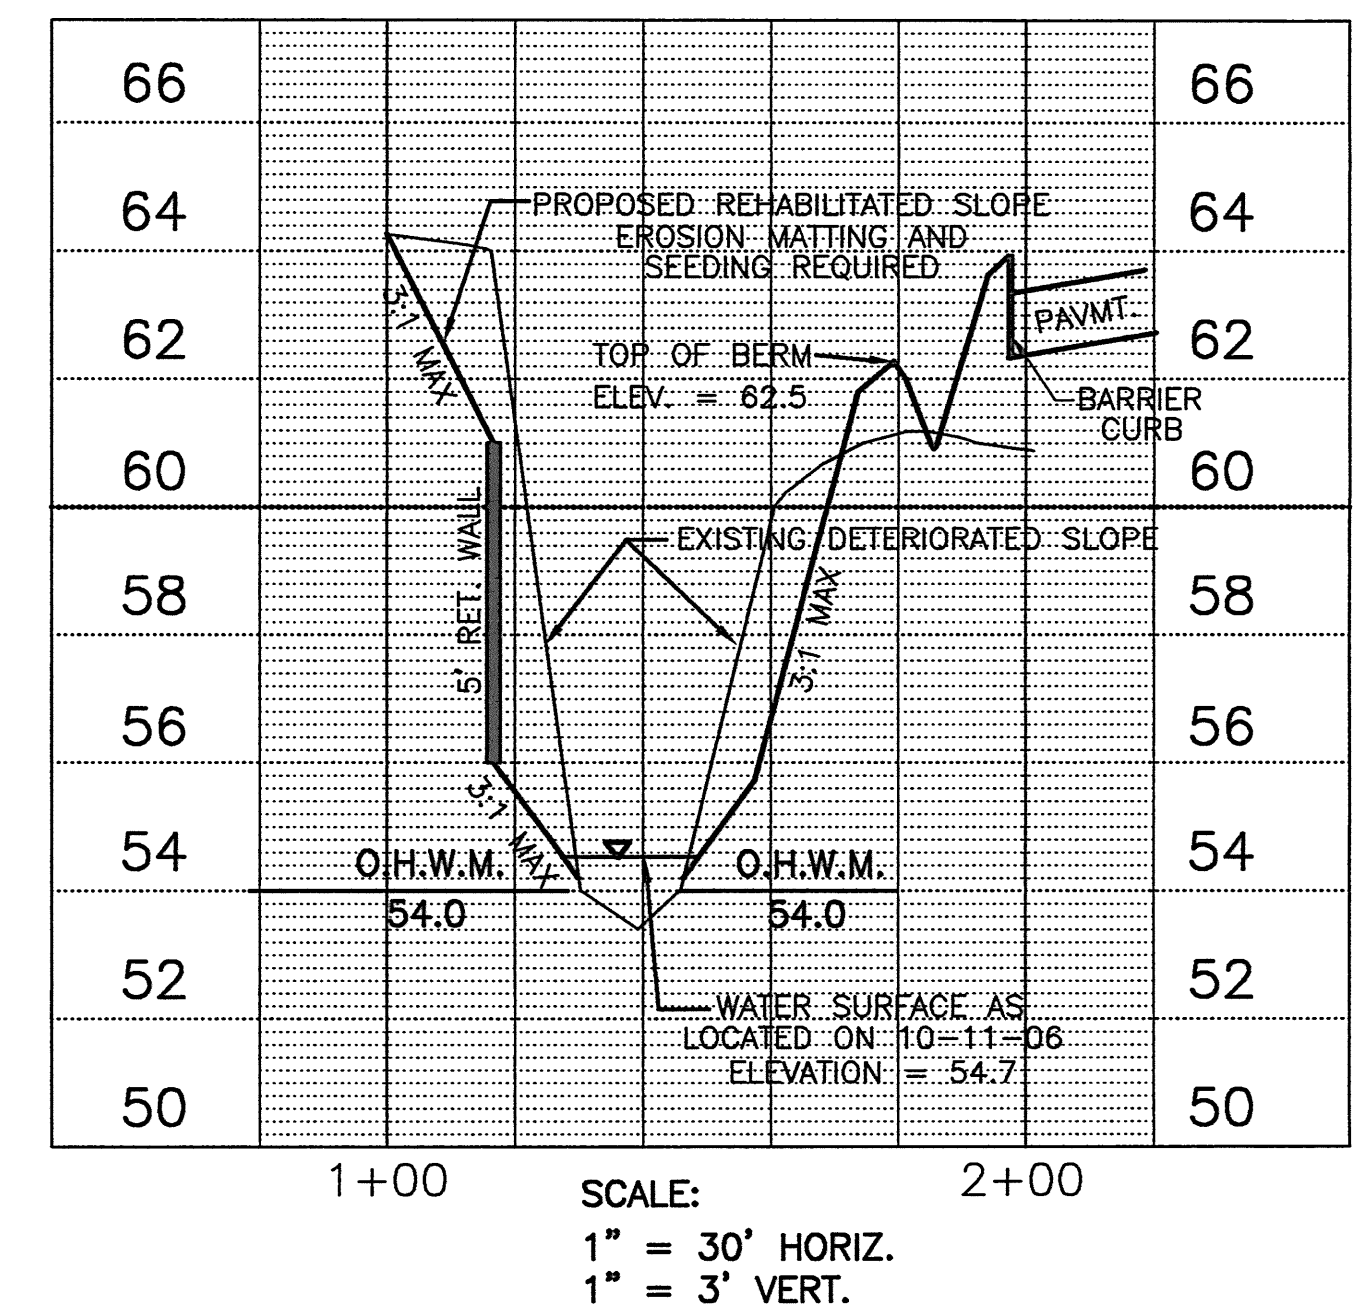

SECTION B-B (SLOPE REHABILITATION)

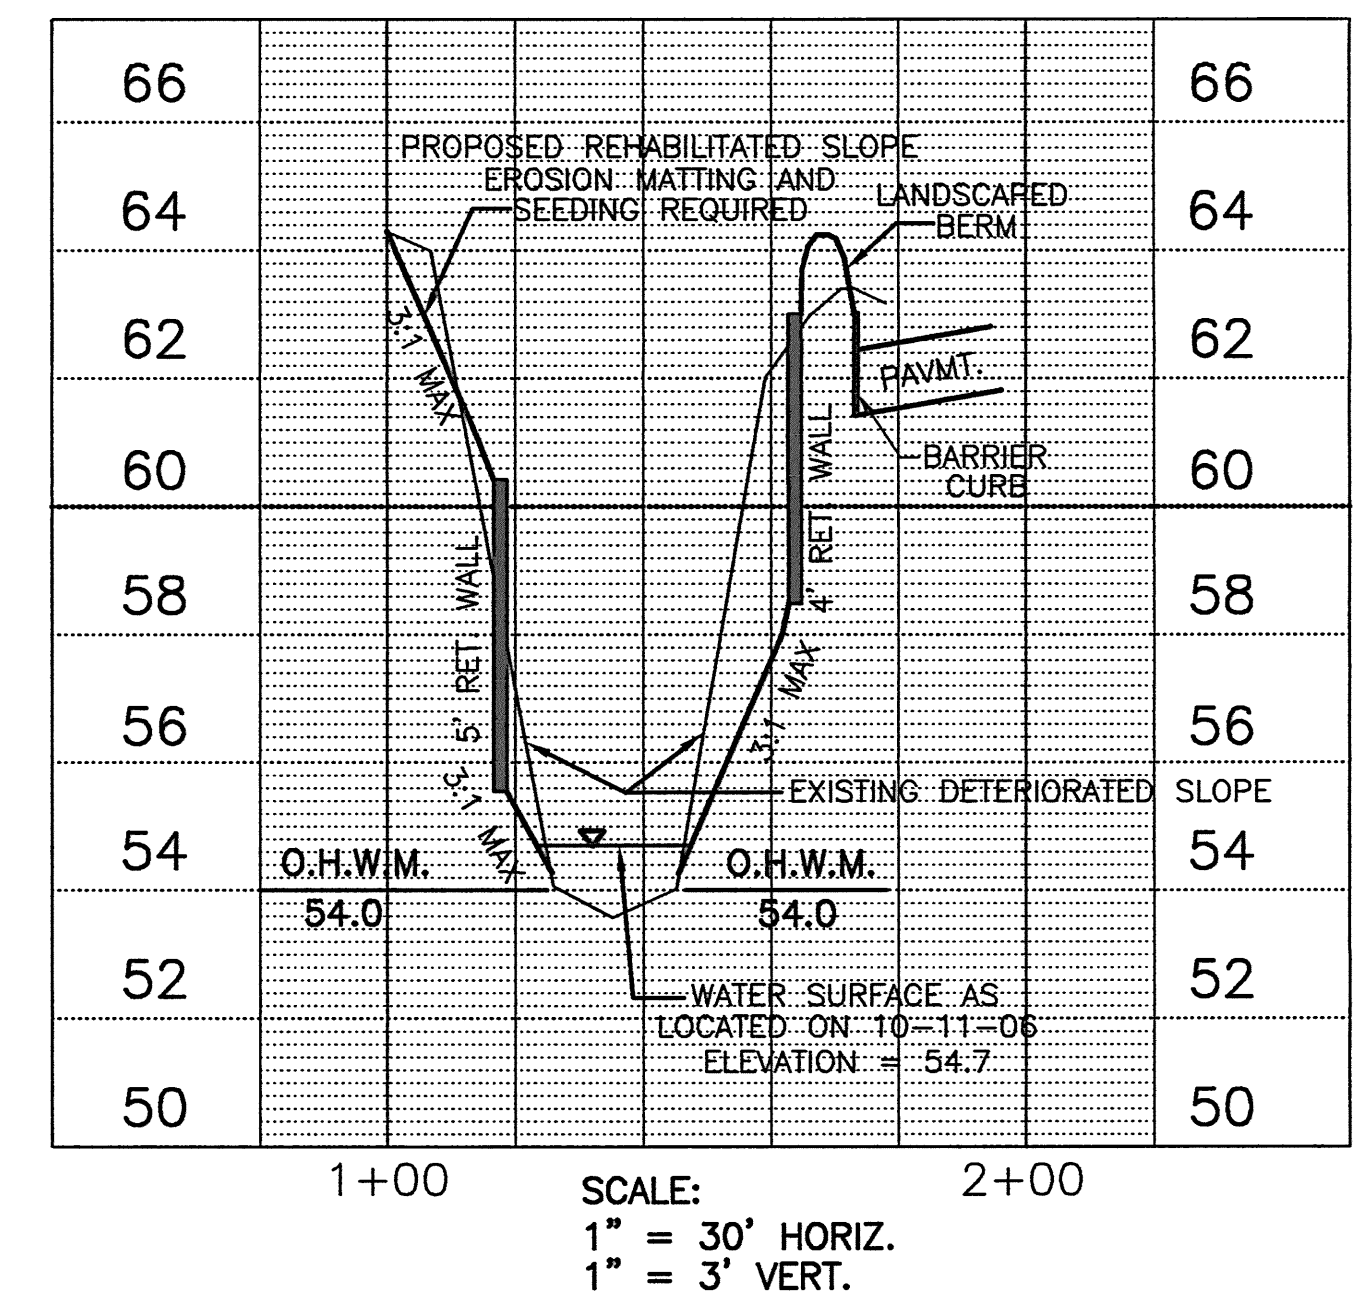


TYPICAL DIVERSION BERM & SWALE


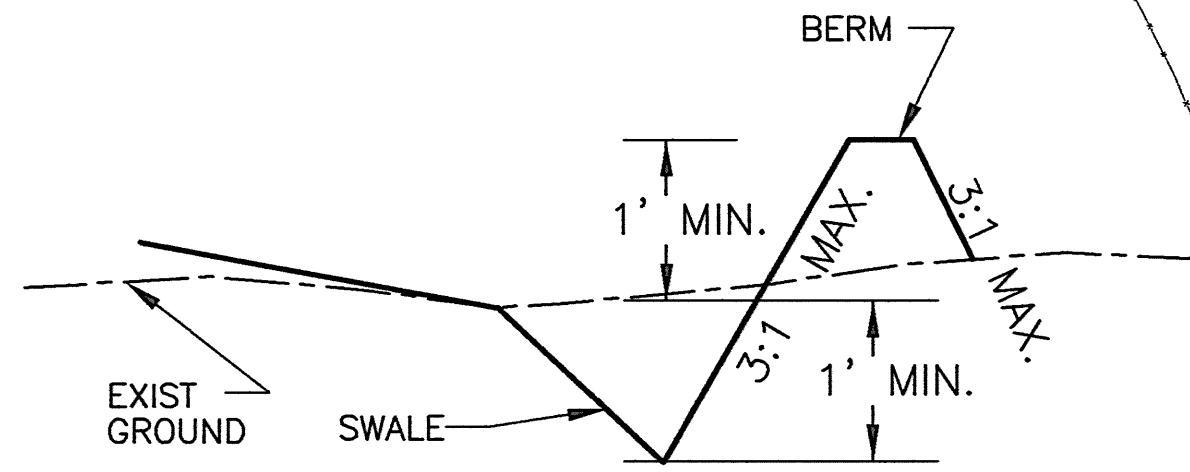


THE CITY OF WAUKESHA RECORDS AND FEMA MAPS WERE CHECKED AND NO INFORMATION EXISTS TO ESTABLISH 100 YEAR FLOODPLAIN.


SEDIMENTATION BASIN DETAIL

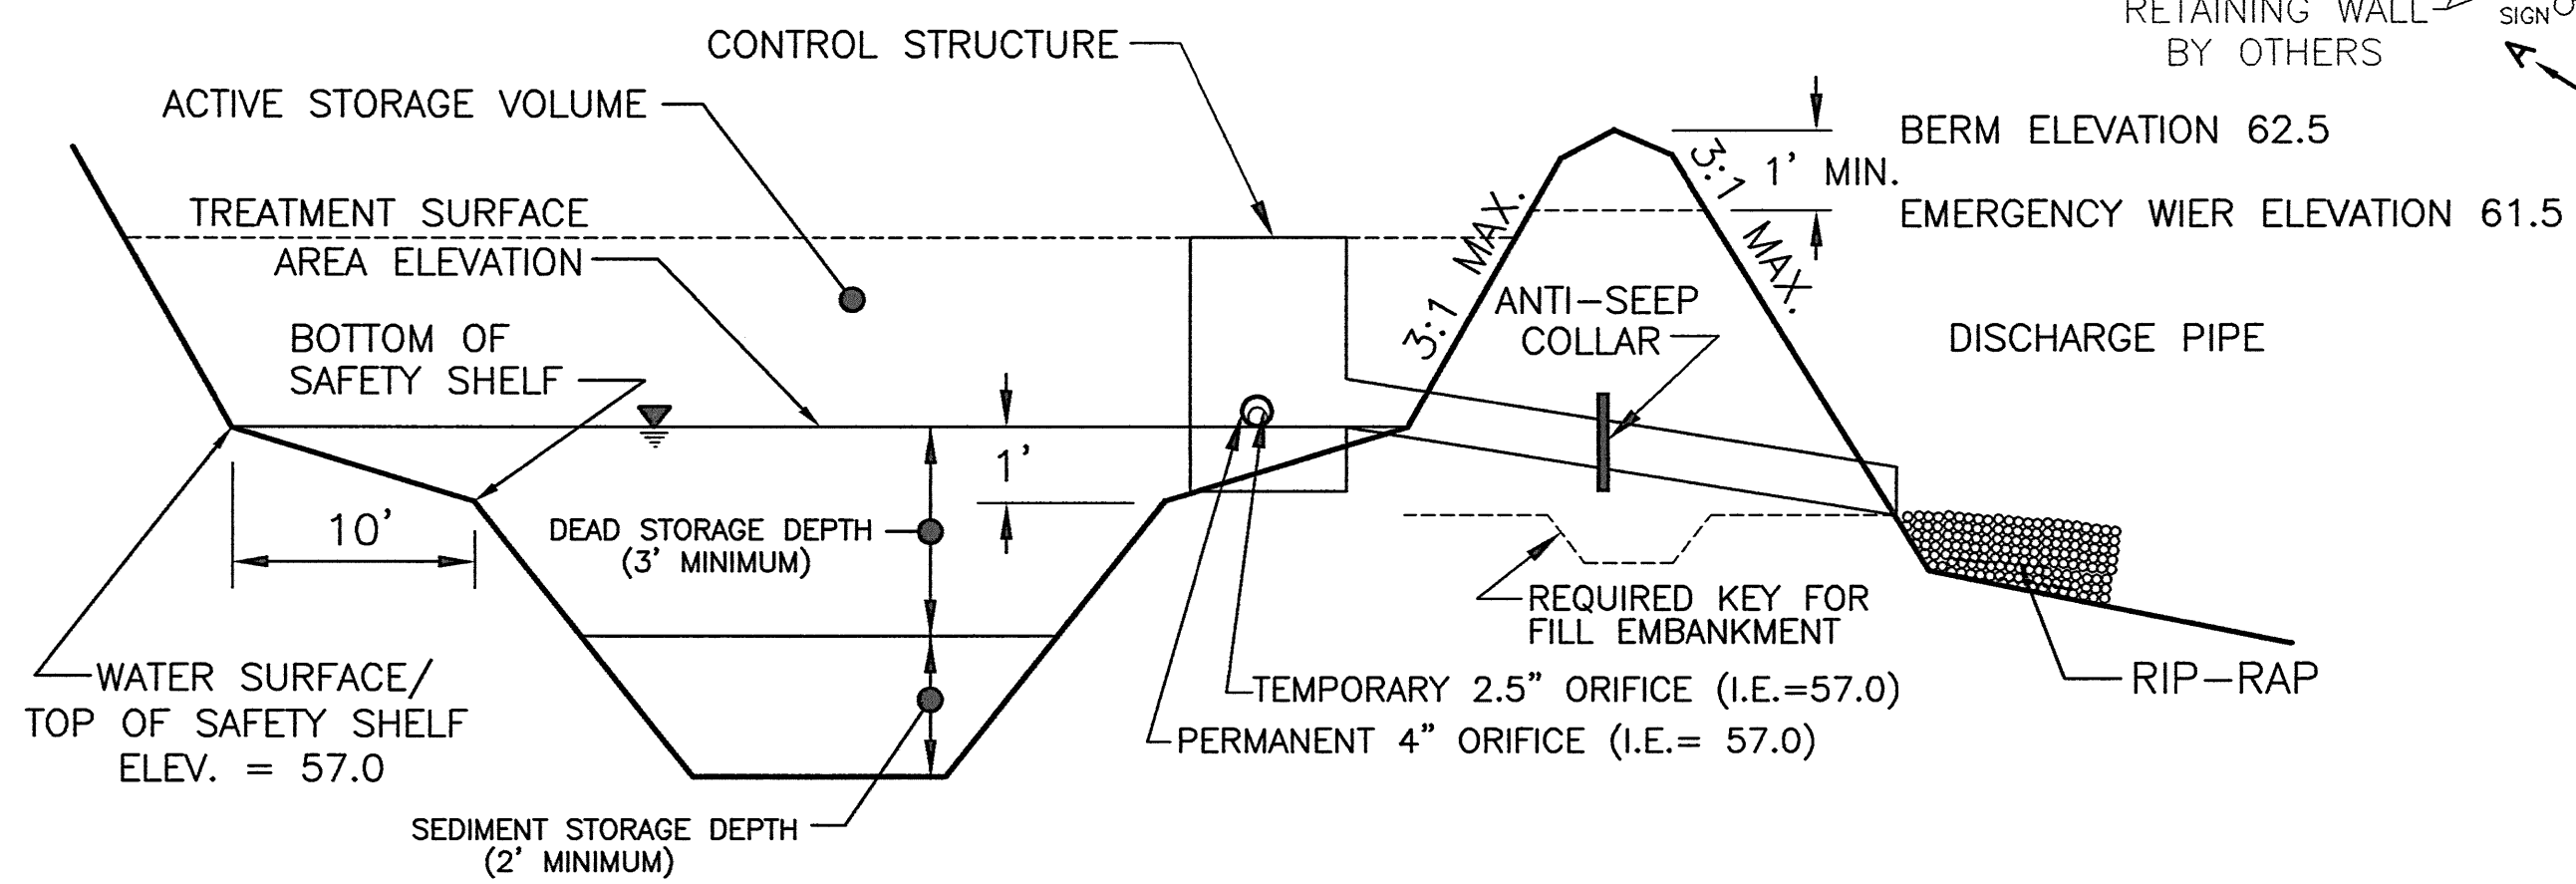

EMERGENCY SPILLWAY DETAIL

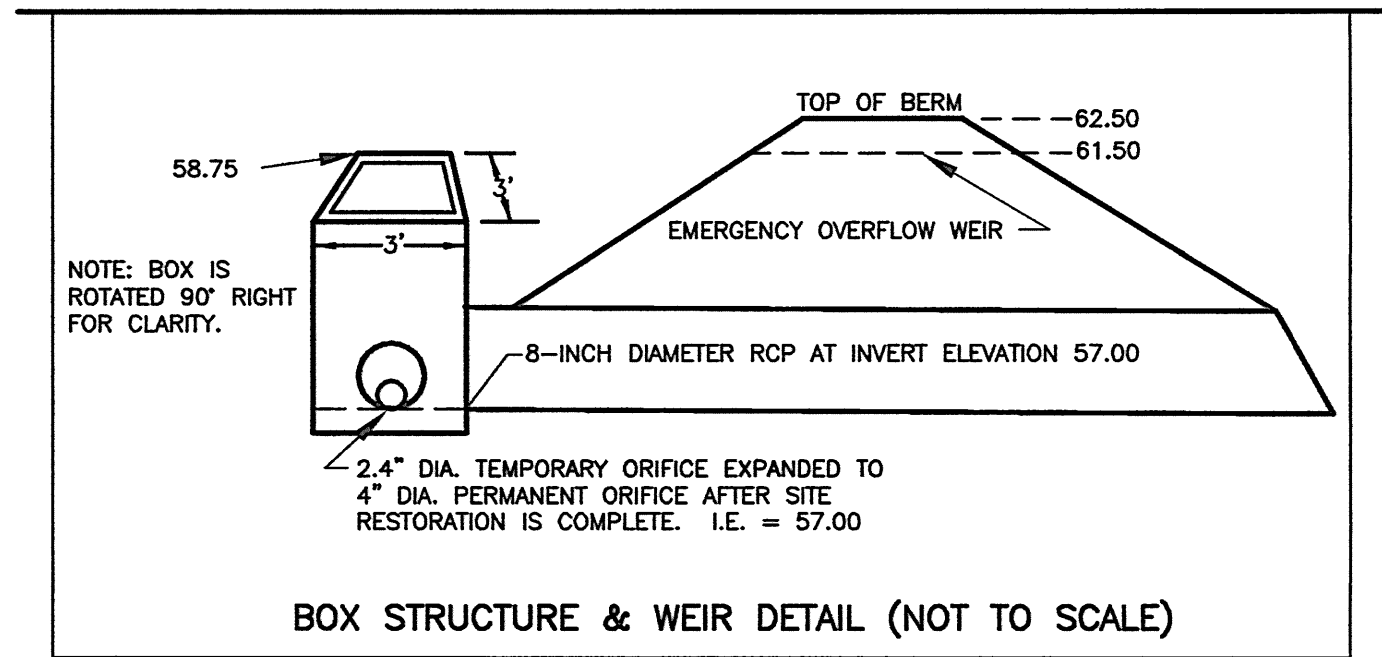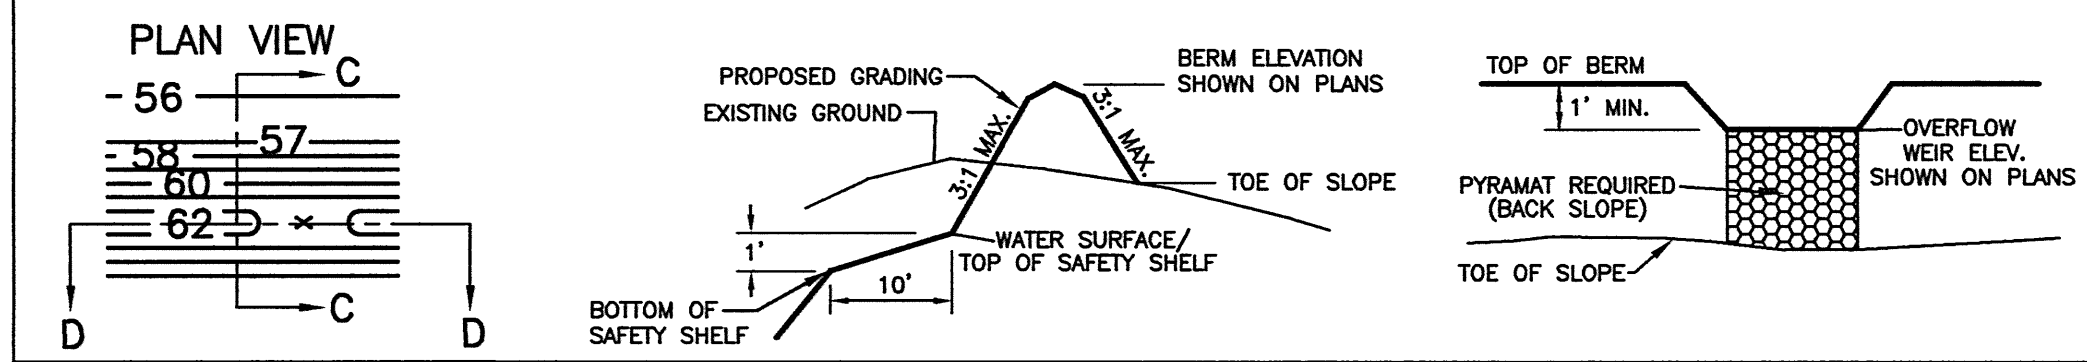

NO.	REVISIONS	BY	DATE	DESIGNED BY:	SCALE:
1	ADDED OWNERS REVISIONS	KKK	8-04-06	K. K. KLIMECK	1" = 30' HORIZ.
2	ADDED DNR'S REVISIONS	KKK	10-13-06		
3	ADDED GENERAL REVISIONS	KKK	11-07-06		
4	ADDED GENERAL REVISIONS	KKK	12-20-06		
				DRAWN BY:	DATE:
				K. K. KLIMECK	FEBRUARY 24, 2006
				CHECKED BY:	
				K. K. KLIMECK	

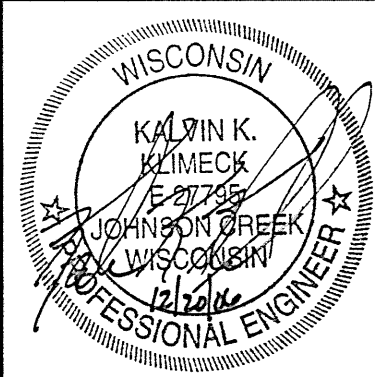

**PIONEER ENGINEERING AND SURVEYING, LLC.**  
 CONSULTANTS IN SUBDIVISIONS AND COMMERCIAL DEVELOPMENTS  
 3902 C.T.H. "B"  
 JOHNSON CREEK, WI. 53038  
 (920) 699 - 3330 FAX: 699 - 3332

**EROSION CONTROL & STAGING PLAN FOR THE RIDGE AT WOODLAND CREEK CONDOMINIUMS**

MUNIC. PROJ. NO.	PIONEER PROJ. NO.
CITY OF WAUKESHA	05-05
APPROVED BY	PIONEER SHT. NO.
	PAGE 3 OF 3
CITY ENGINEER DATE	PIONEER FILE NO.
	05-05

D:\0505\GRADE3