

TDI ASSOCIATES, INC.
ARCHITECTURE, ENGINEERING, PLANNING

N8 W22350 JOHNSON DRIVE, SUITE B4
WAUKESHA, WISCONSIN 53186
PHONE 262-409-2530 FAX 262-409-2531

PIZZA RANCH
FLEETFOOT DRIVE
WAUKESHA, WISCONSIN

TDI ASSOCIATES, INC
All Rights Reserved

OWNERSHIP OF DOCUMENTS

This document, and the ideas and design incorporated herein, as an instrument of professional service, is the sole property of TDI Associates, Inc., and is not to be used in whole or in part for any other project or purpose without the expressed written authorization of TDI Associates, Inc.

Sheet Title
First Floor Plan

Issued For: _____ Date: _____


Date: 7-10-2017

Job NO.: 15383

Drawn By: _____

Sheet No.

A1-21

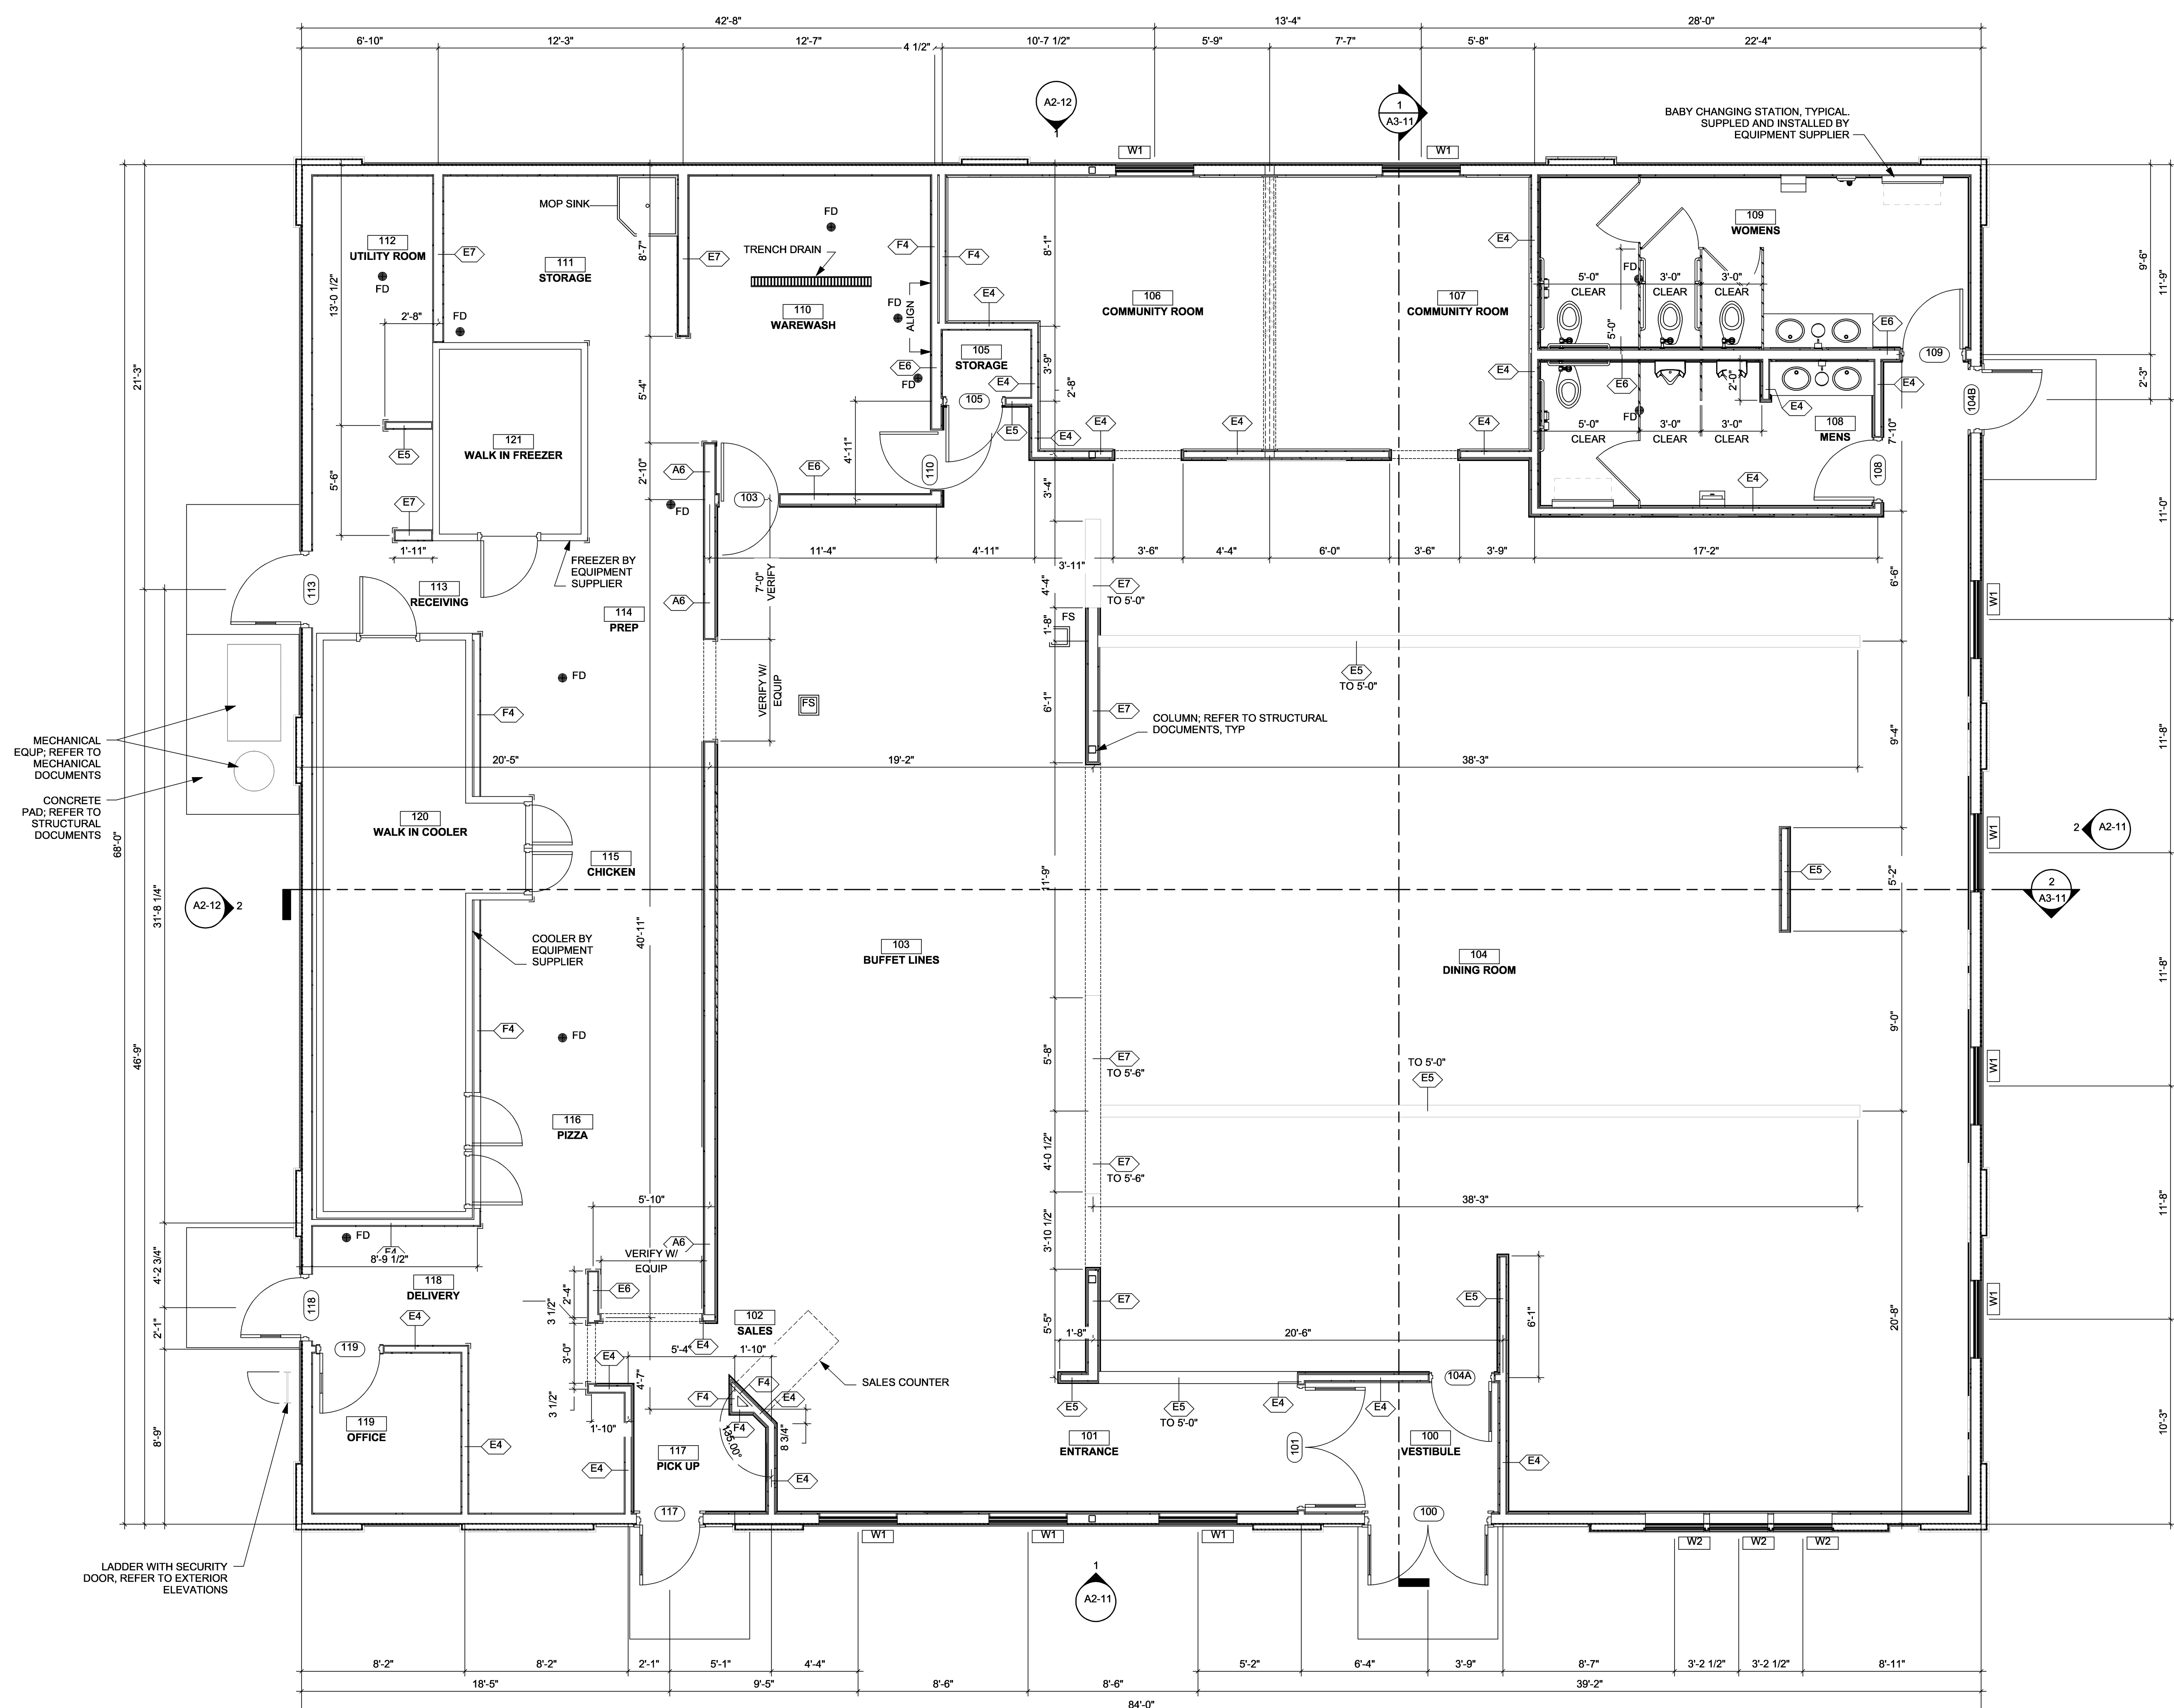

1 FIRST FLOOR PLAN
1/4" = 1'-0"

F:\15383\15383 Pizza Ranch Waukesha\CURRENT\A00 15383 A1-21.dwg 7/10/2017 10:27:26 AM, D:\hinton