


# PROPOSAL FOR FIRE TRAINING FACILITY WAUKESHA F.D. - WAUKESHA, WI.

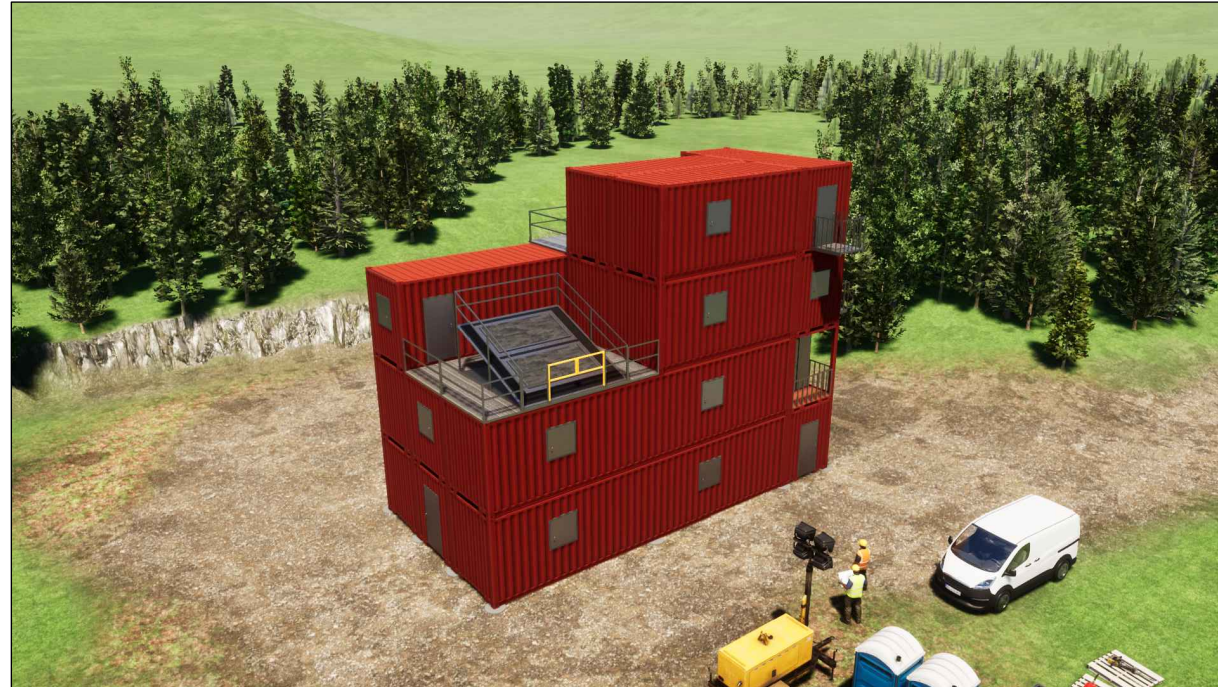

**CONCEPTUAL VIEWS**

## UNIT SPECIFICATIONS

- 7 - 40' CONTAINERS
- 6 - 20' CONTAINERS
- 2 - 16'X8' BURN ROOMS
- 1 - 12'X8' BURN ROOM
- 3 - 4'X8' BURN APRONS
- 4 - BURN WINDOWS
- 3 - BURN DOORS
- 9 - FLOOR DRAINS
- 3 - FLUSH HATCHES
- 1 - 6-ZONE RTD SYSTEM
- 3 - BURN CARTS
- 2 - 2-LEVEL EXT. STAIRCASES
- 2 - 2-LEVEL INT. STAIRCASES
- 1 - 4-LEVEL INT. STAIRWELL
- 1 - RECESSED BALCONY
- 2 - CANTILEVERED BALCONIES
- 1 - 2-LEVEL STANDPIPE
- 1 - 12'X12' ROOF PITCH PROP
- 12 - 36X36 WINDOWS
- 11 - 36X80 DOORS
- 3 - BAR GRATED/HANDRAILED DECKS

TRAINING AREA = 4320 SQ.FT.

**PROPOSAL FOR FIRE TRAINING FACILITY  
WAUKESHA F.D. - WAUKESHA, WI.**

DRAWN BY: PRD

REV: -




DATE: 09-08-22

SCALE: -

P NO. P001182

DWG NO.

**A00**

 
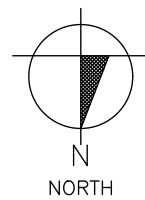
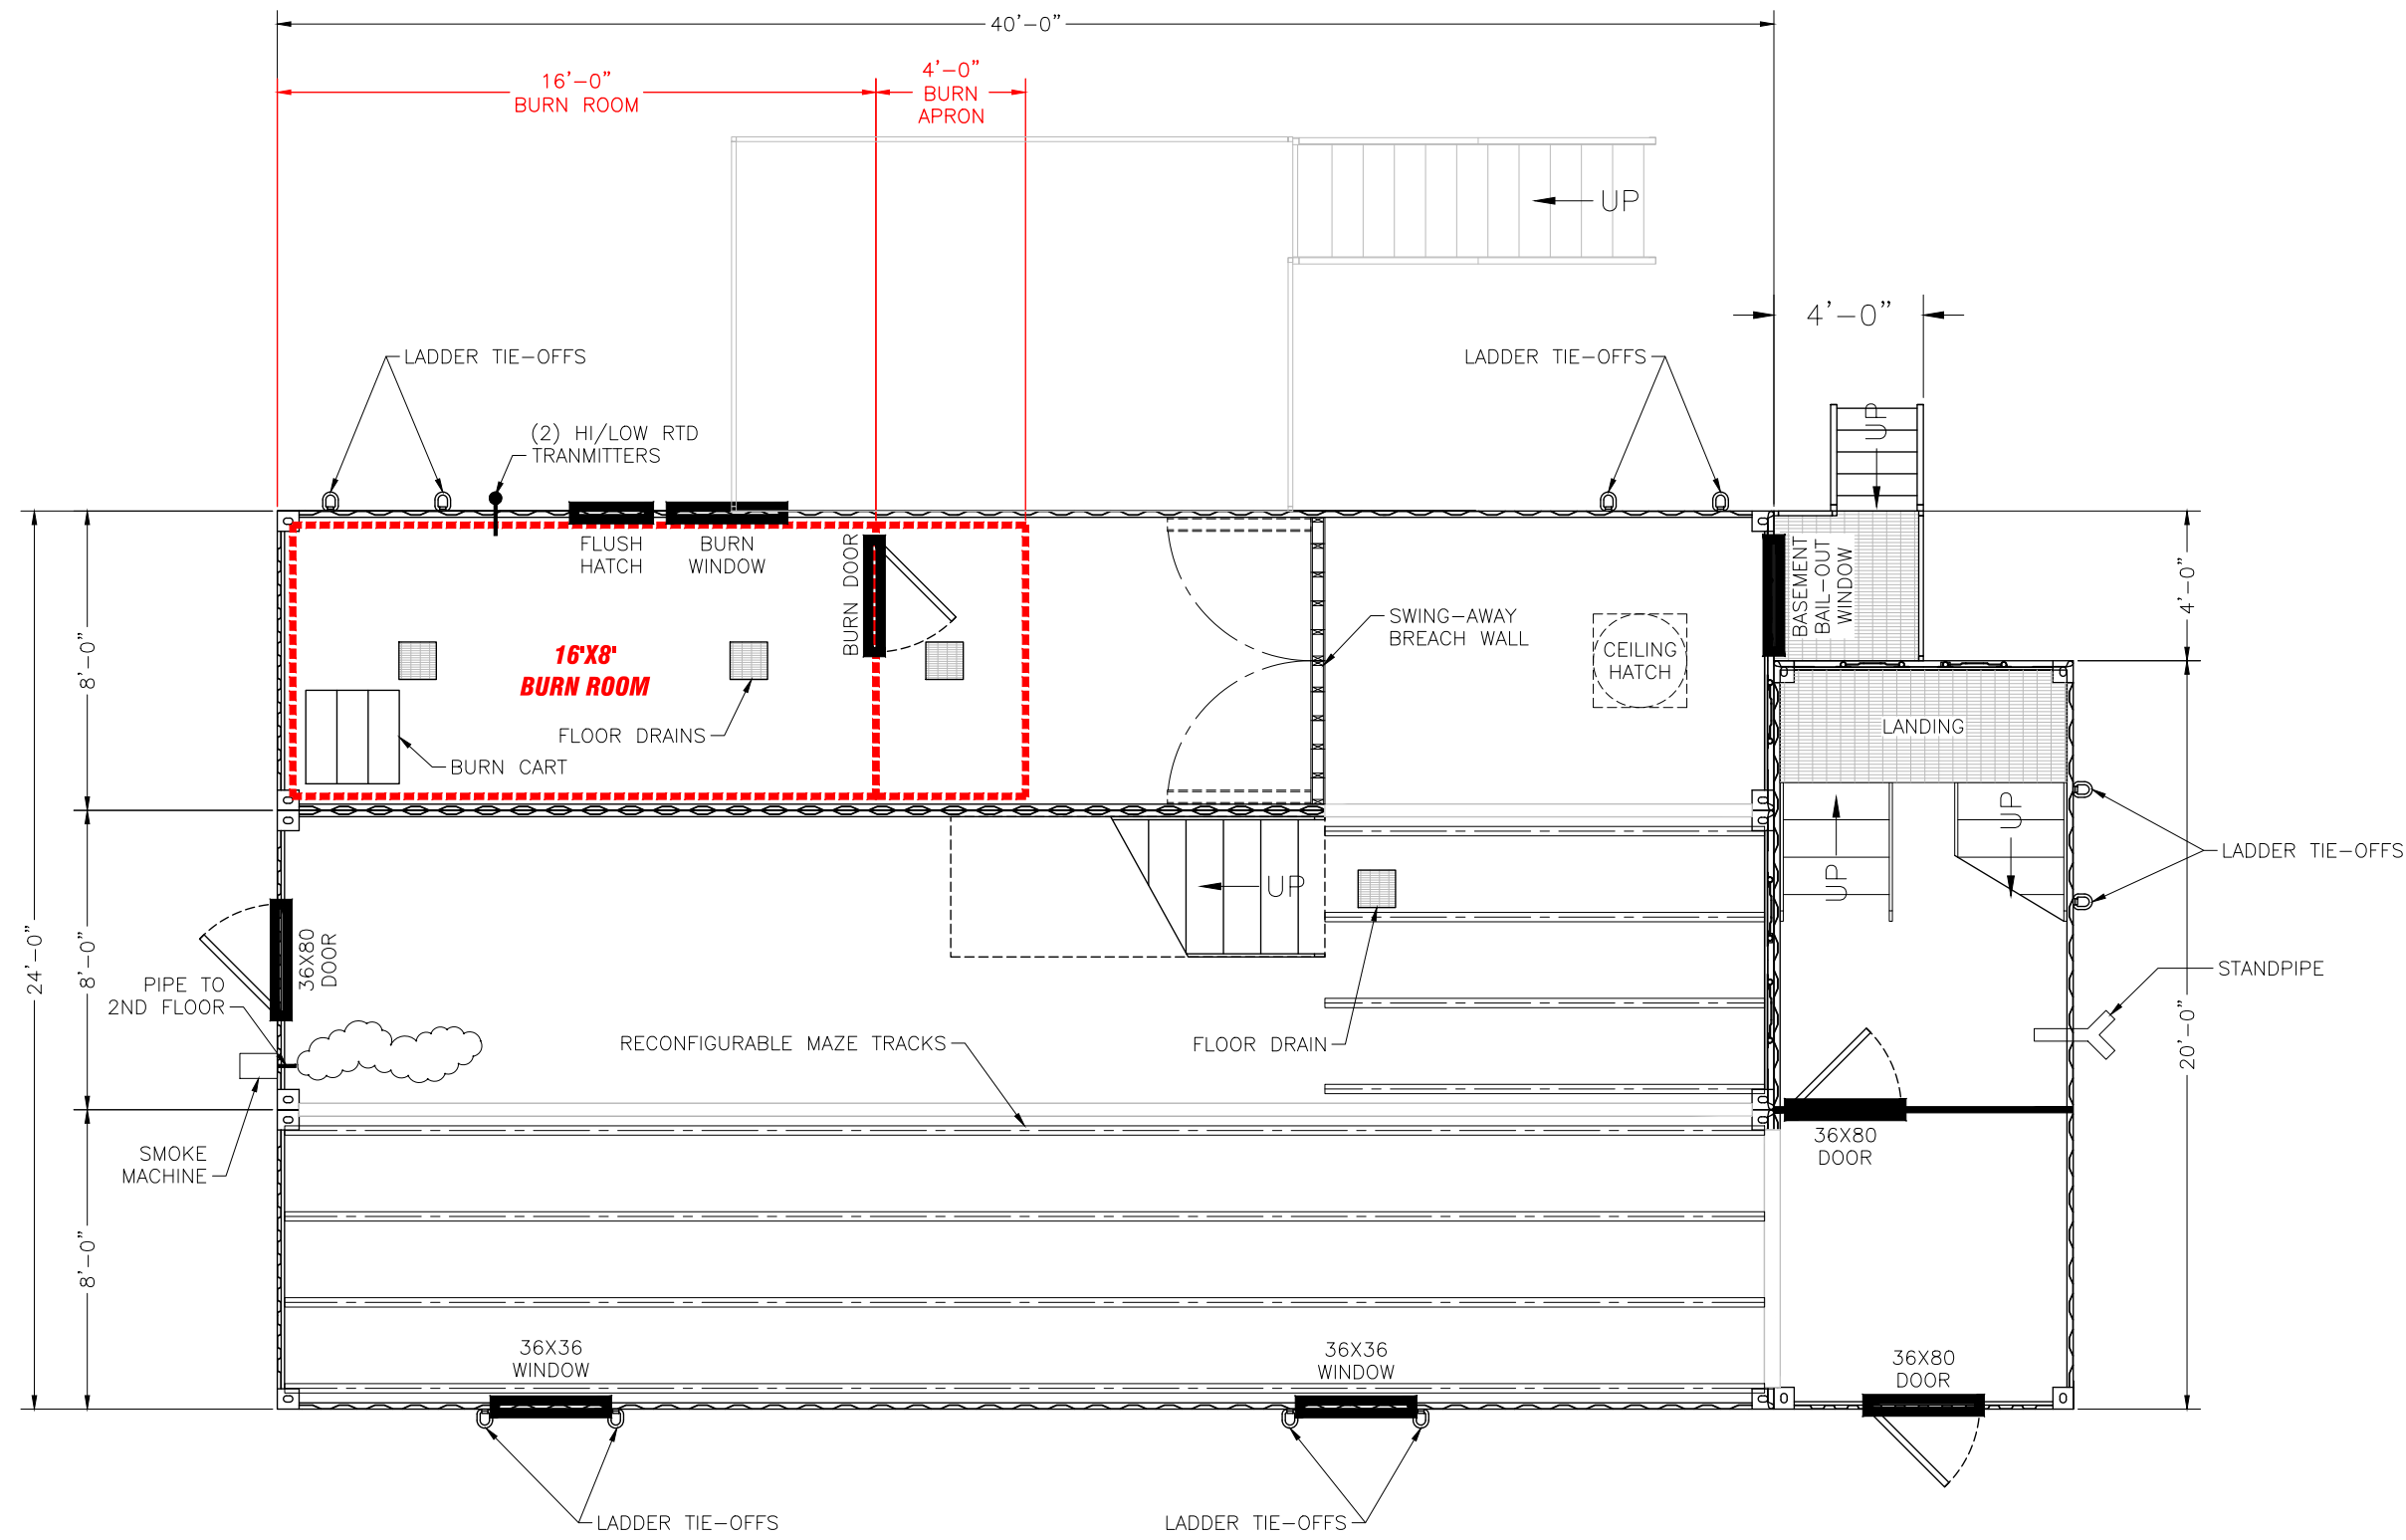


**FIRST FLOOR PLAN**

**PROPOSAL FOR FIRE TRAINING FACILITY  
WAUKESHA F.D. - WAUKESHA, WI.**

DRAWN BY:	PRD
REV:	-
DATE:	09-08-22
SCALE:	-
P NO.	P001182
DWG NO.	A01

**A01**

 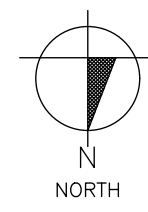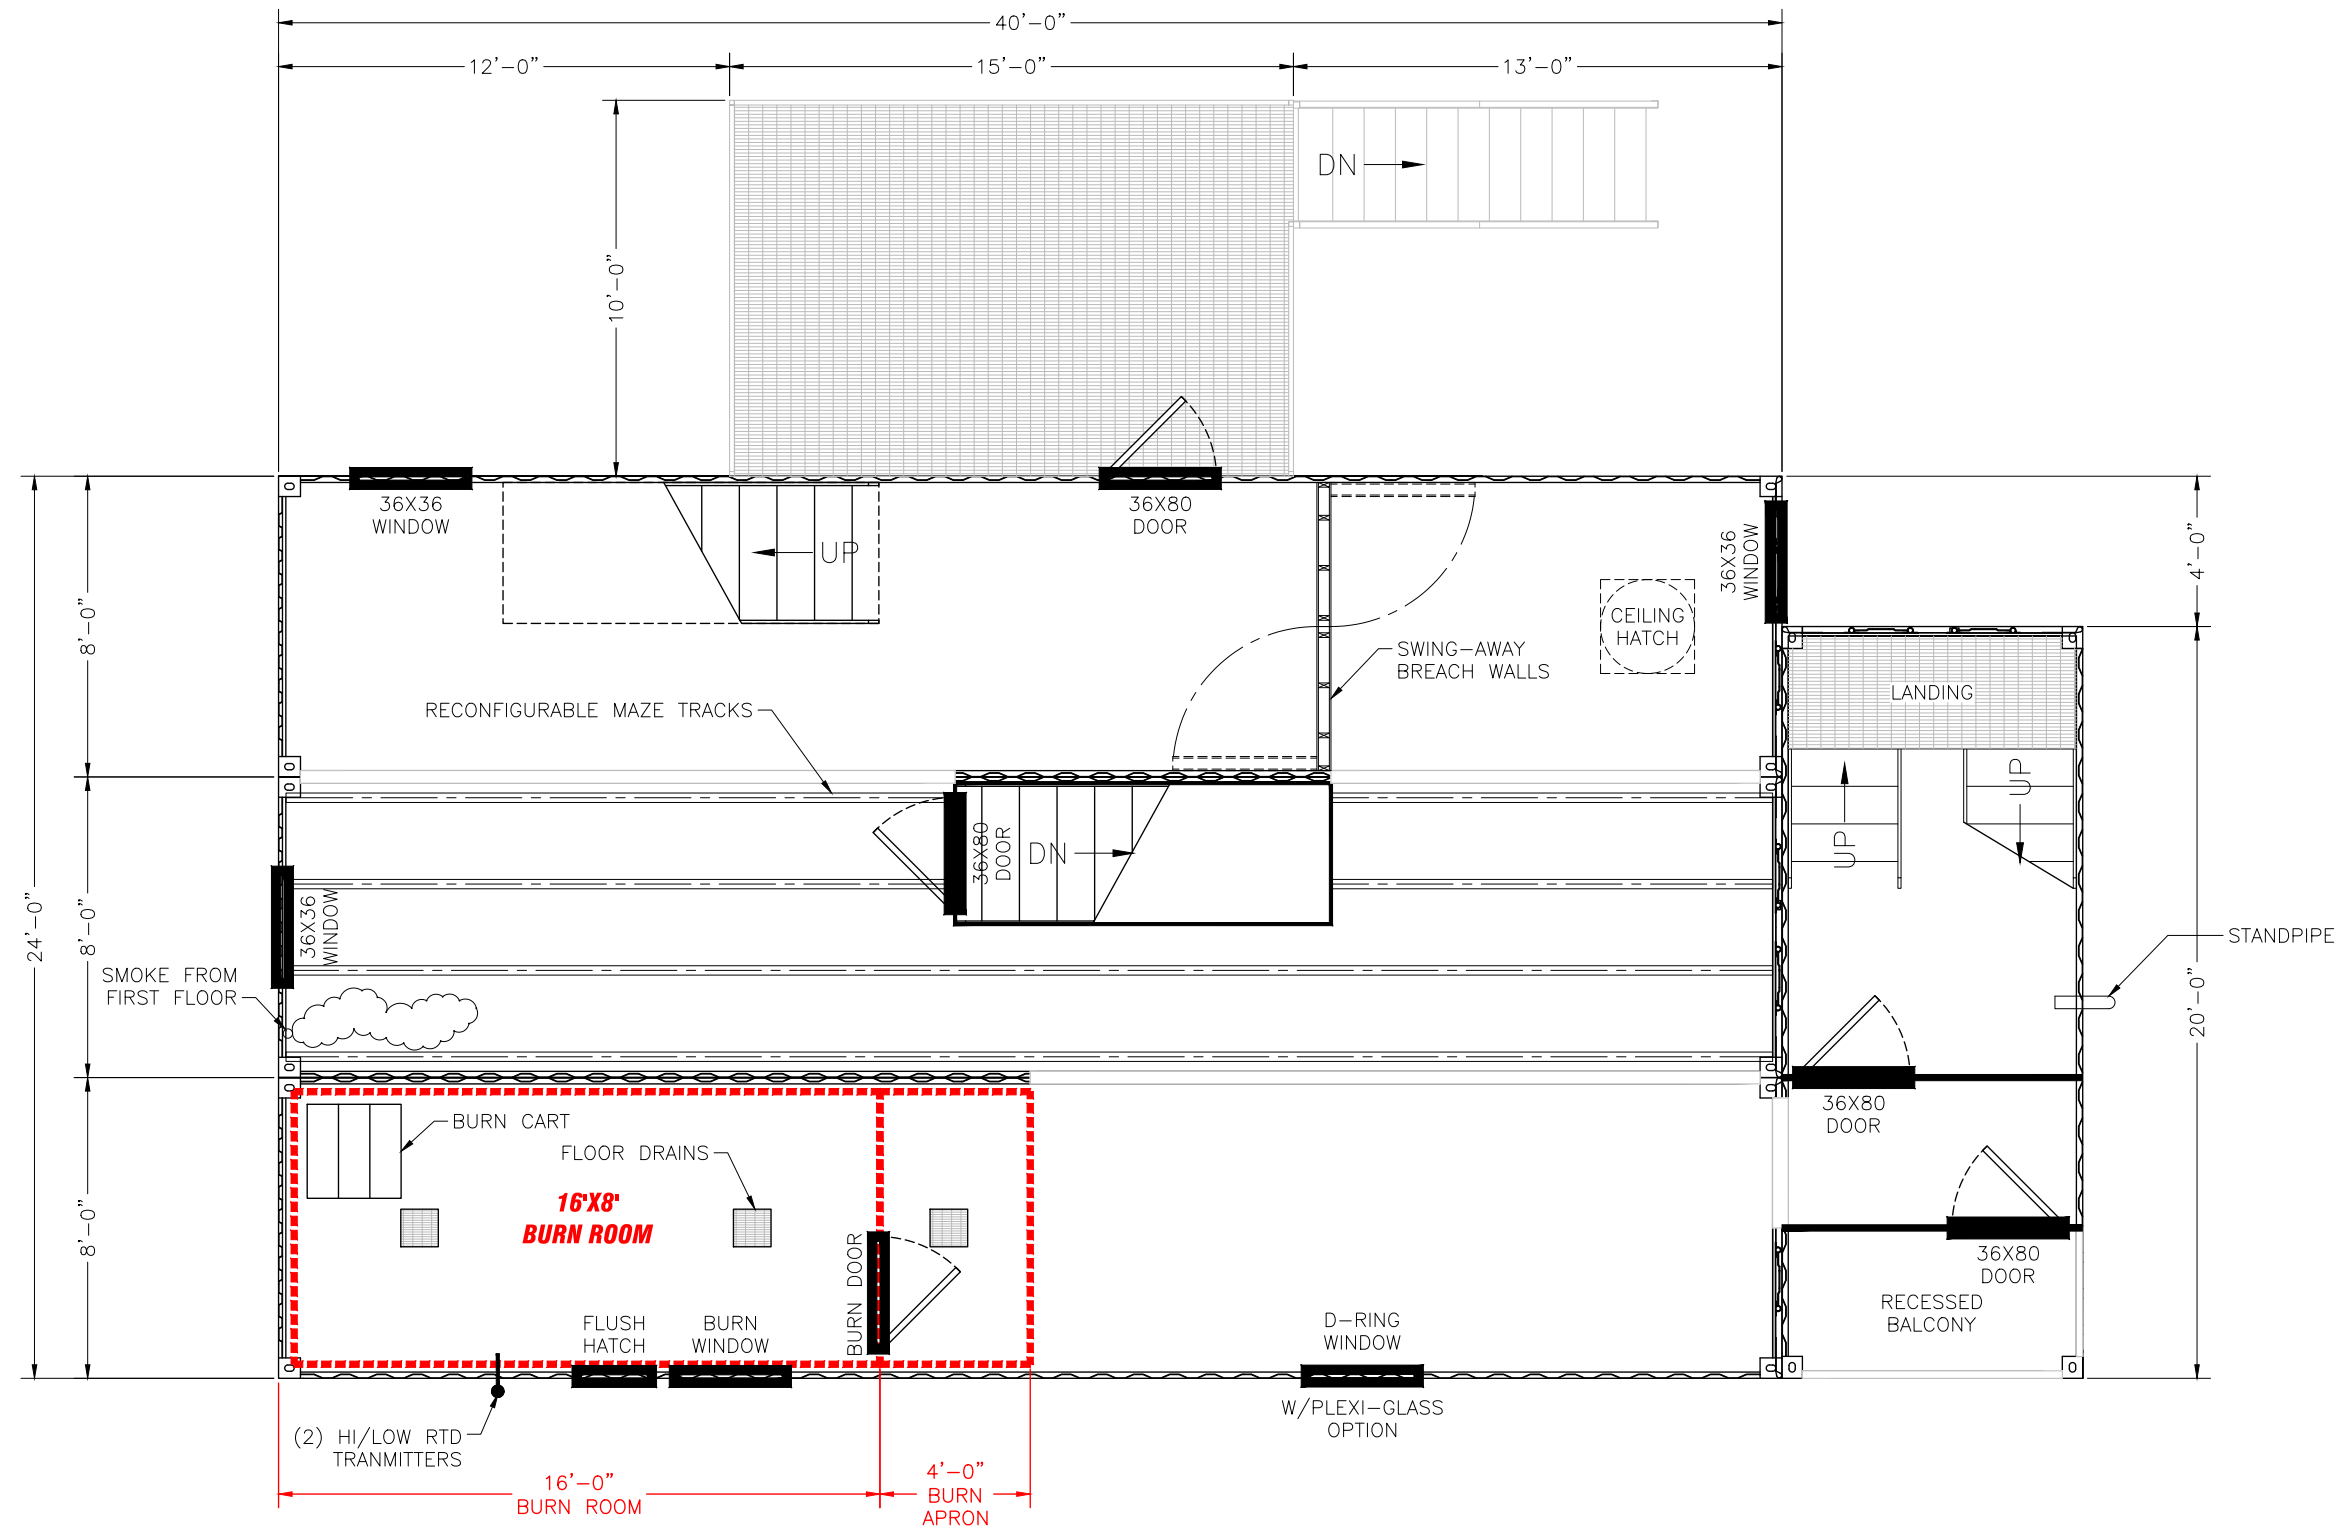


## SECOND FLOOR PLAN


**PROPOSAL FOR FIRE TRAINING FACILITY  
WAUKESHA F.D. - WAUKESHA, WI.**

DRAWN BY:	PRD
REV:	-
DATE:	09-08-22
SCALE:	-
P NO.	P001182
DWG NO.	-

**A02**



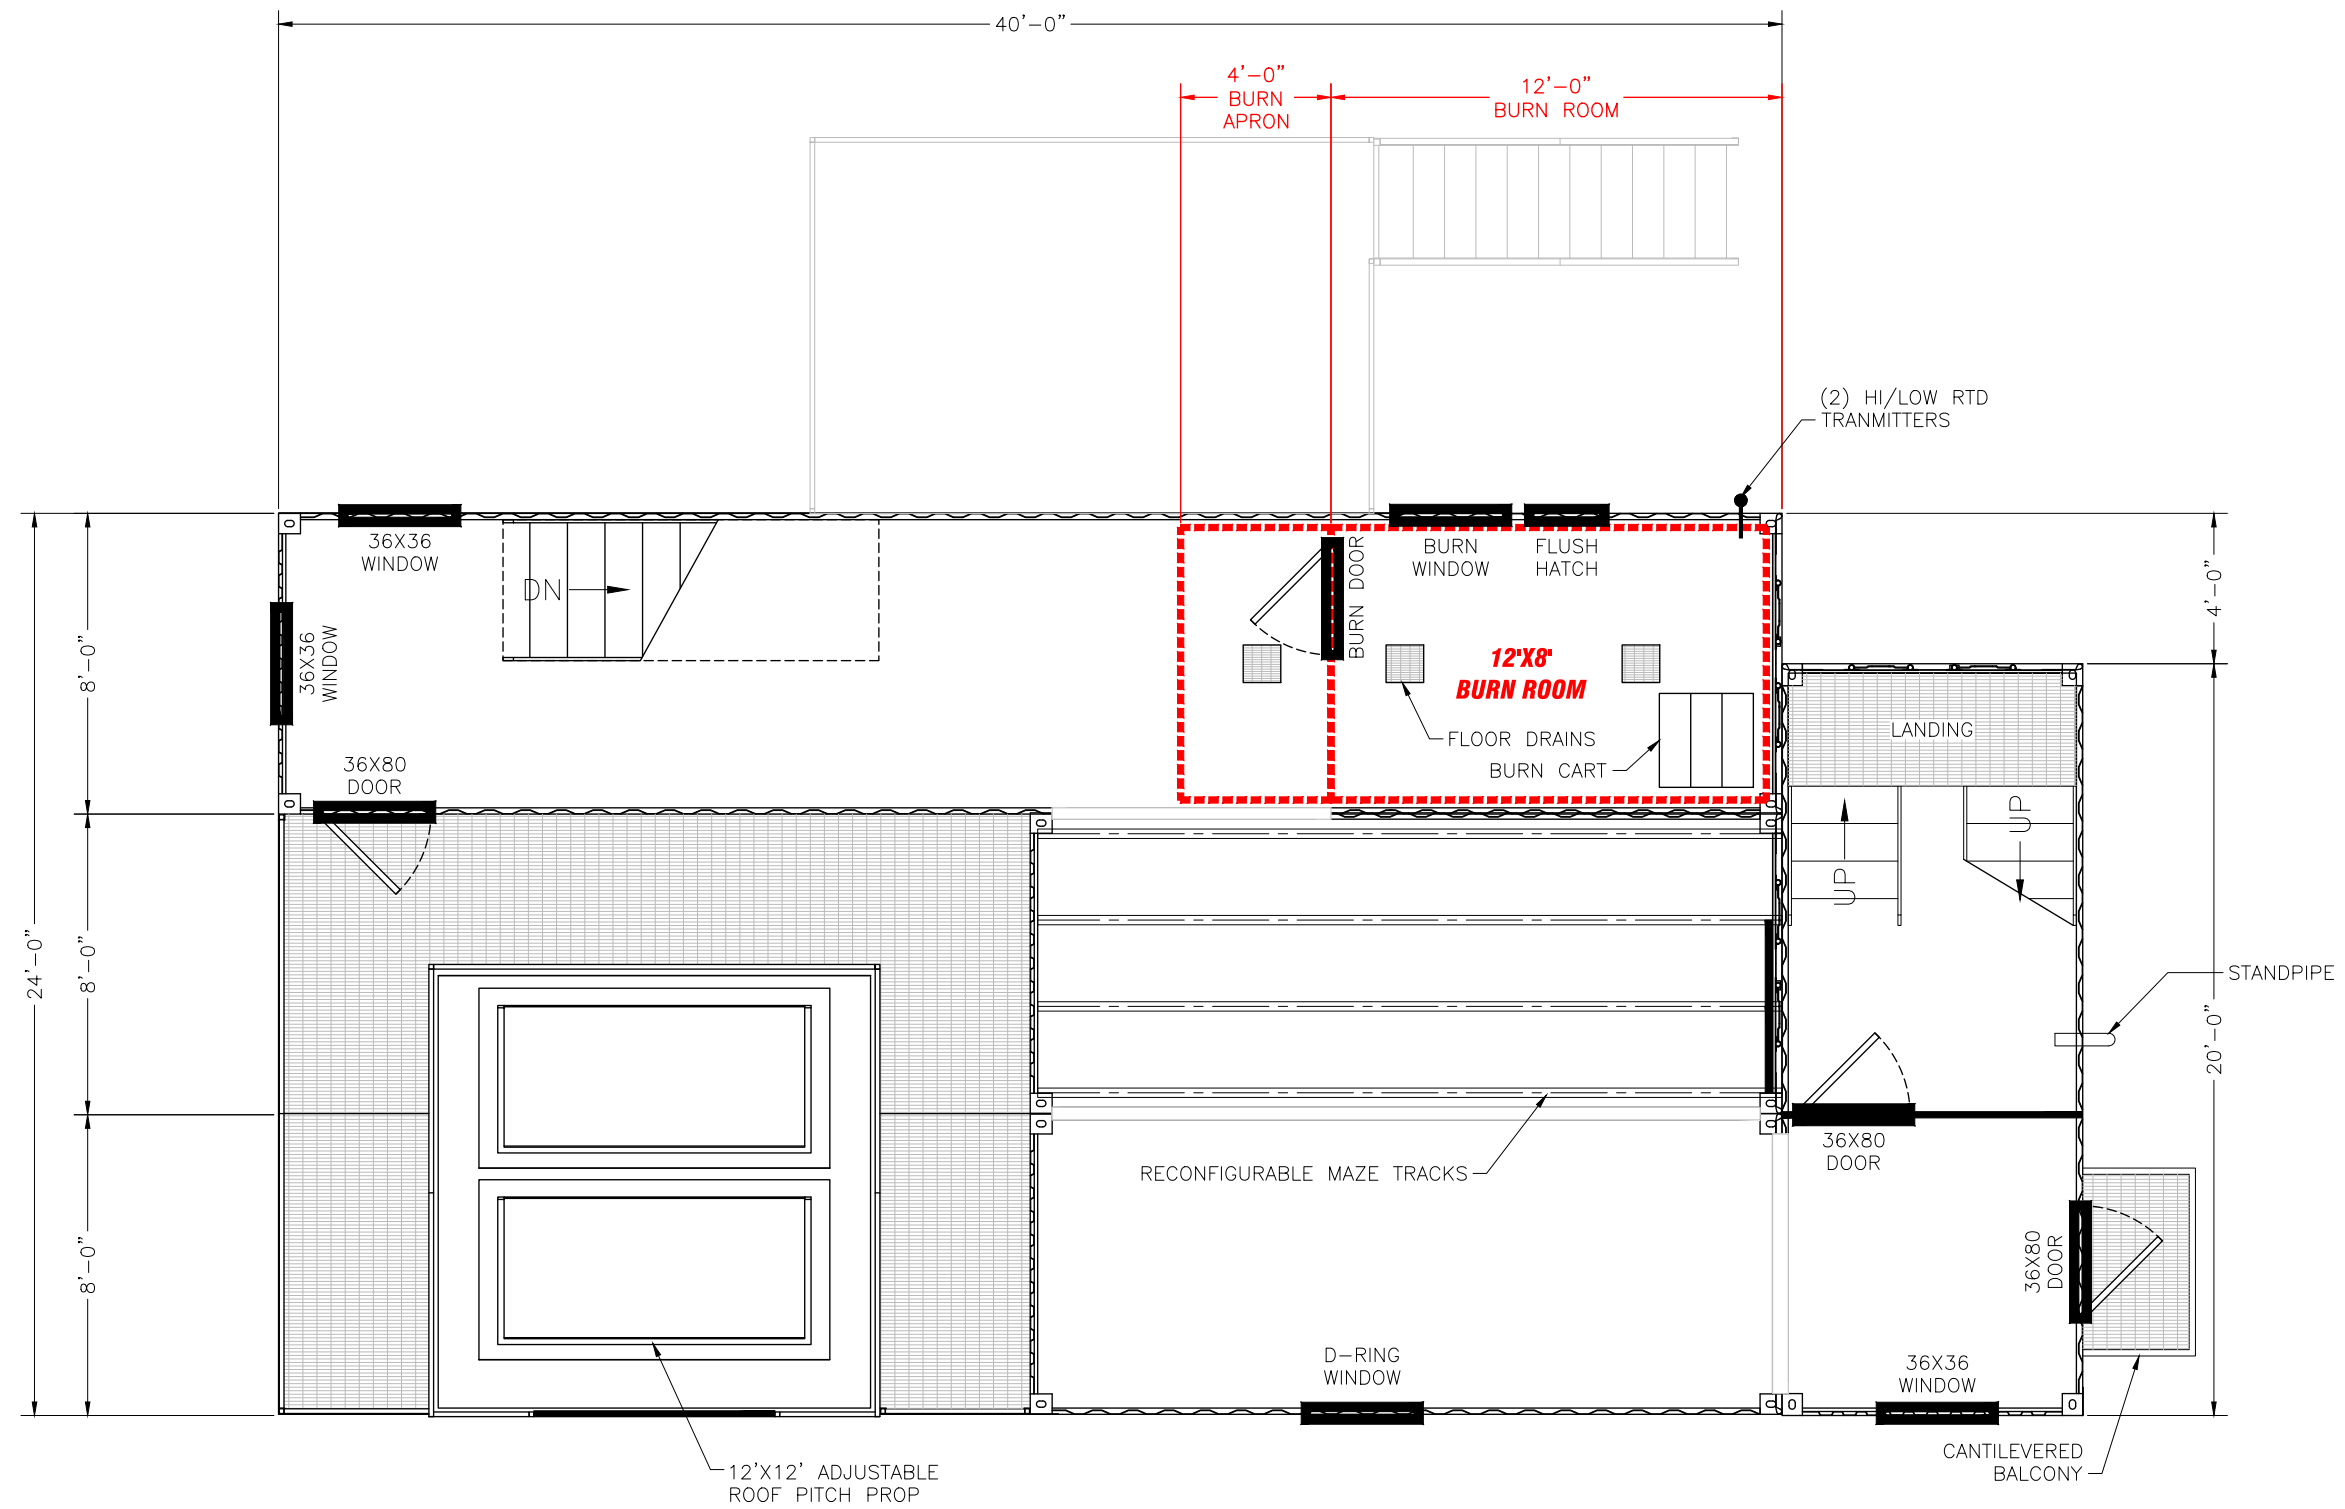


**THIRD FLOOR PLAN**

**PROPOSAL FOR FIRE TRAINING FACILITY  
WAUKESHA F.D. - WAUKESHA, WI.**

DRAWN BY: PRD  
 REV: -  
 DATE: 09-08-22  
 SCALE: -  
 P NO. P001182  
 DWG NO.

**A03**

 
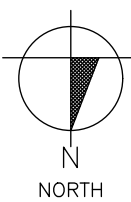
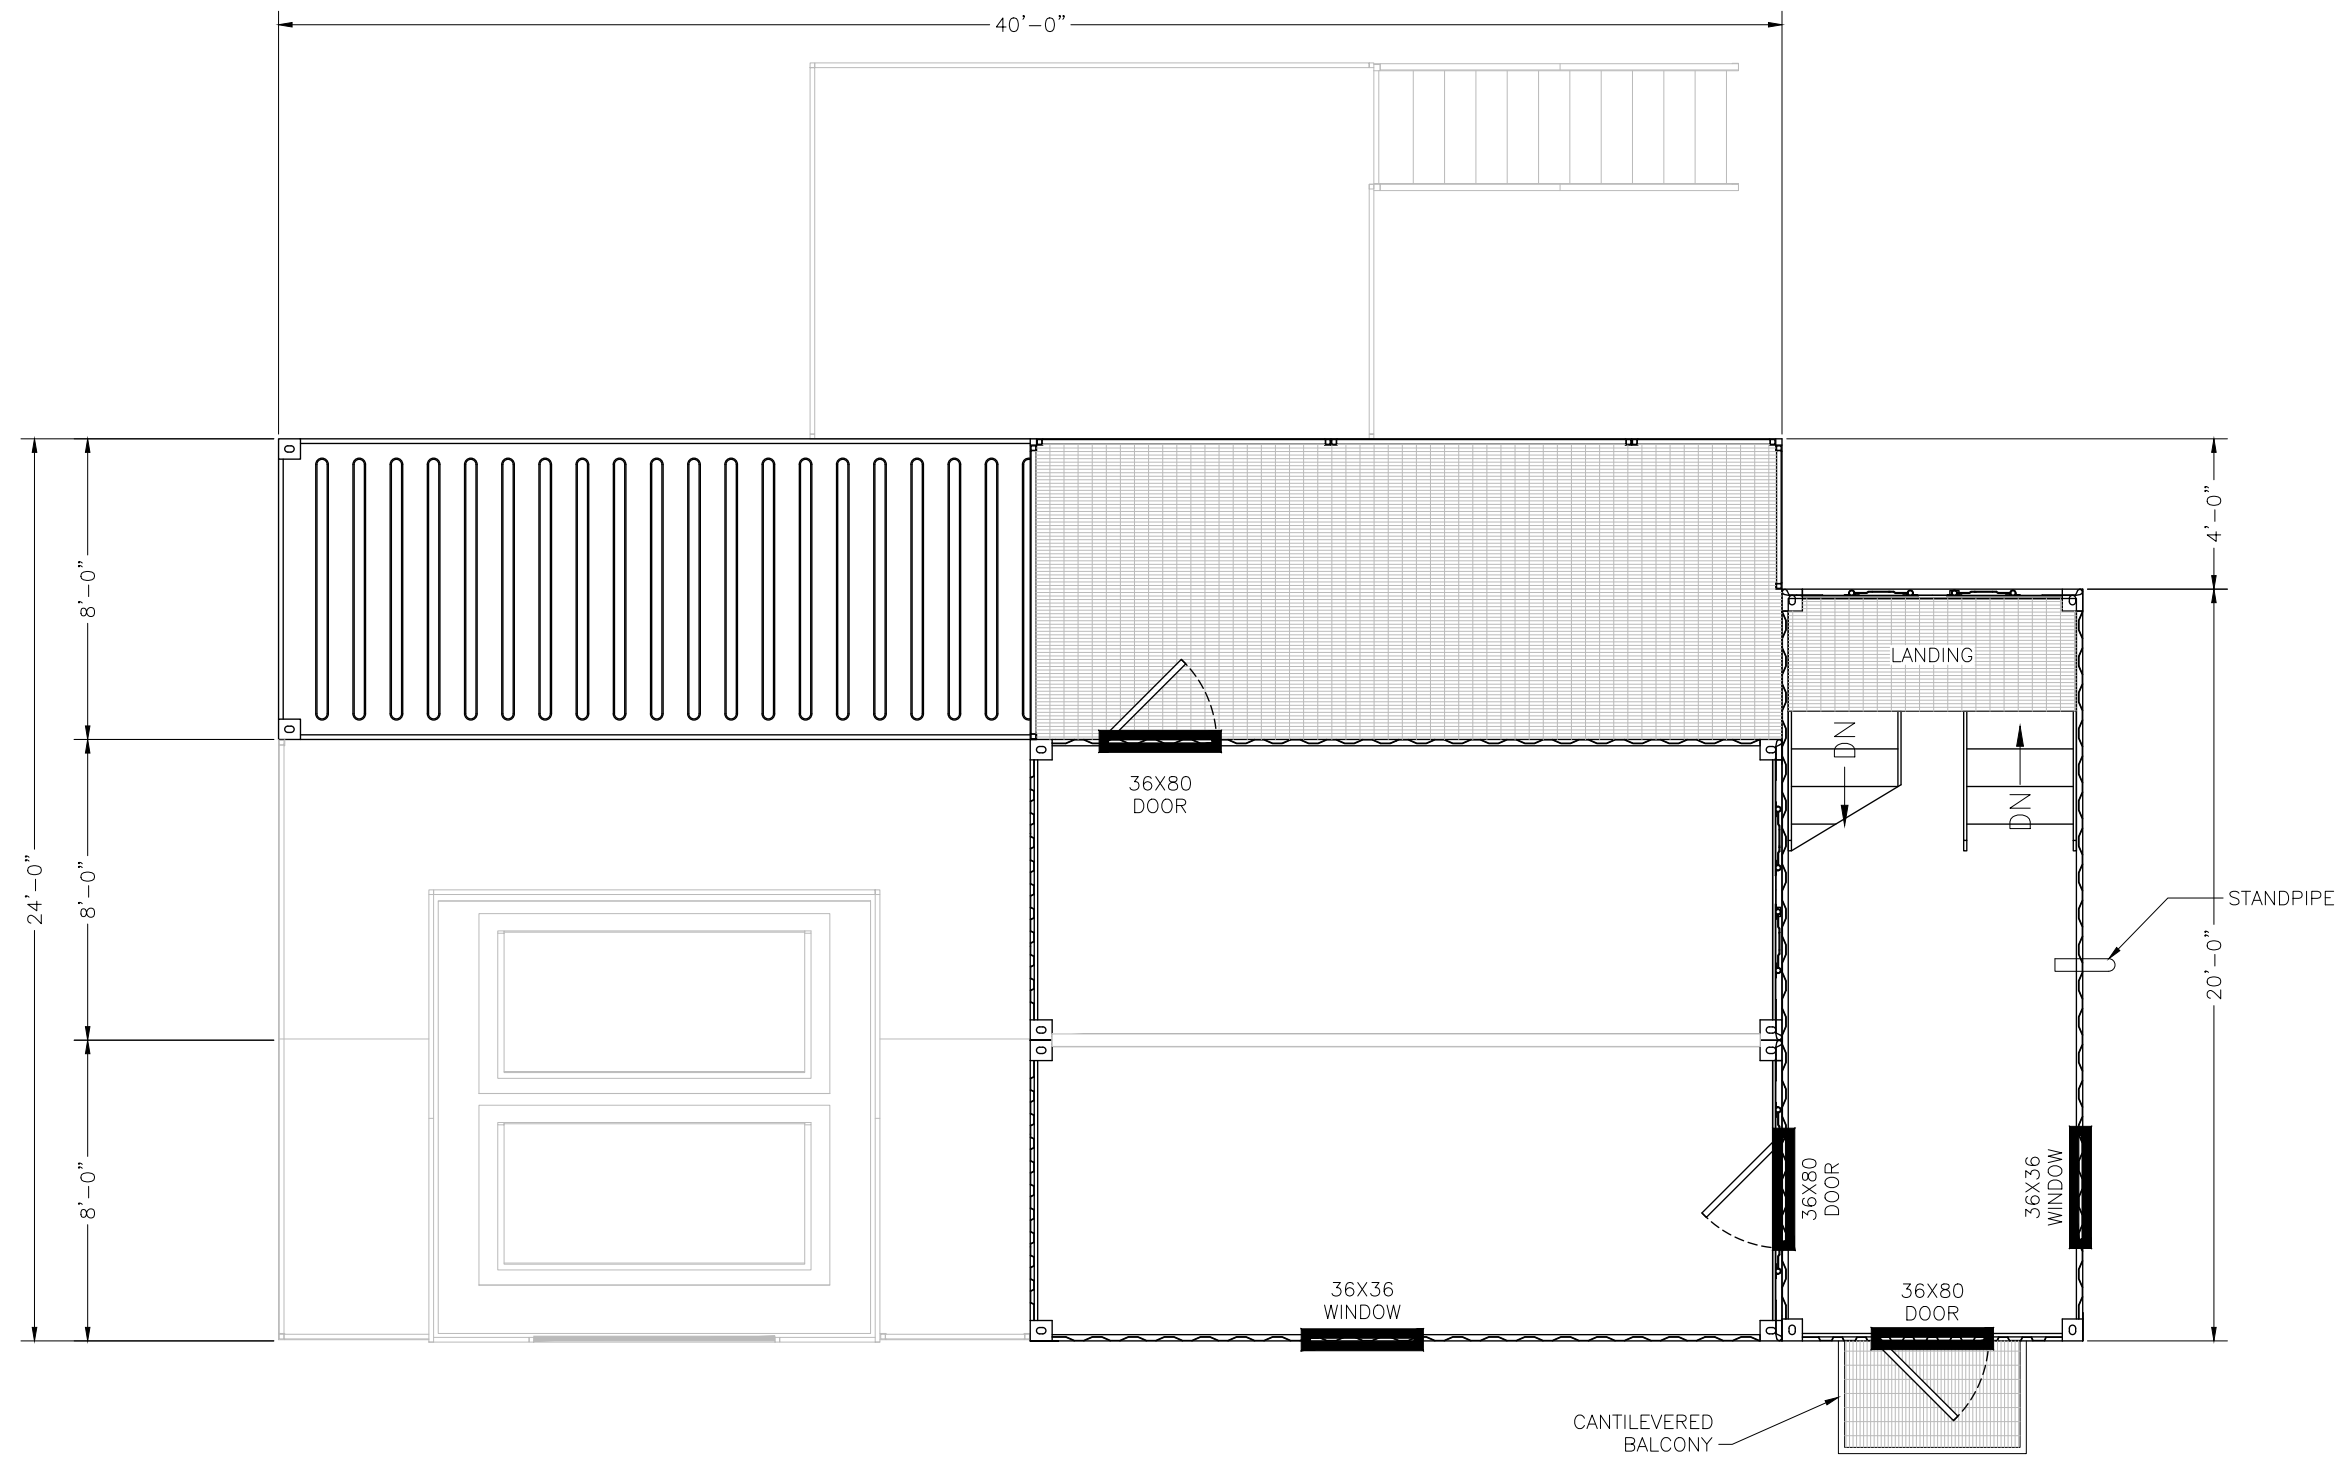


***FOURTH FLOOR PLAN***


**PROPOSAL FOR FIRE TRAINING FACILITY  
WAUKESHA F.D. - WAUKESHA, WI.**

DRAWN BY: PRD  
 REV: -  
 DATE: 09-08-22  
 SCALE: -  
 P NO. P001182  
 DWG NO.

**A04**

 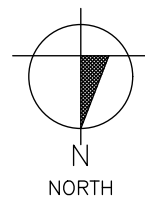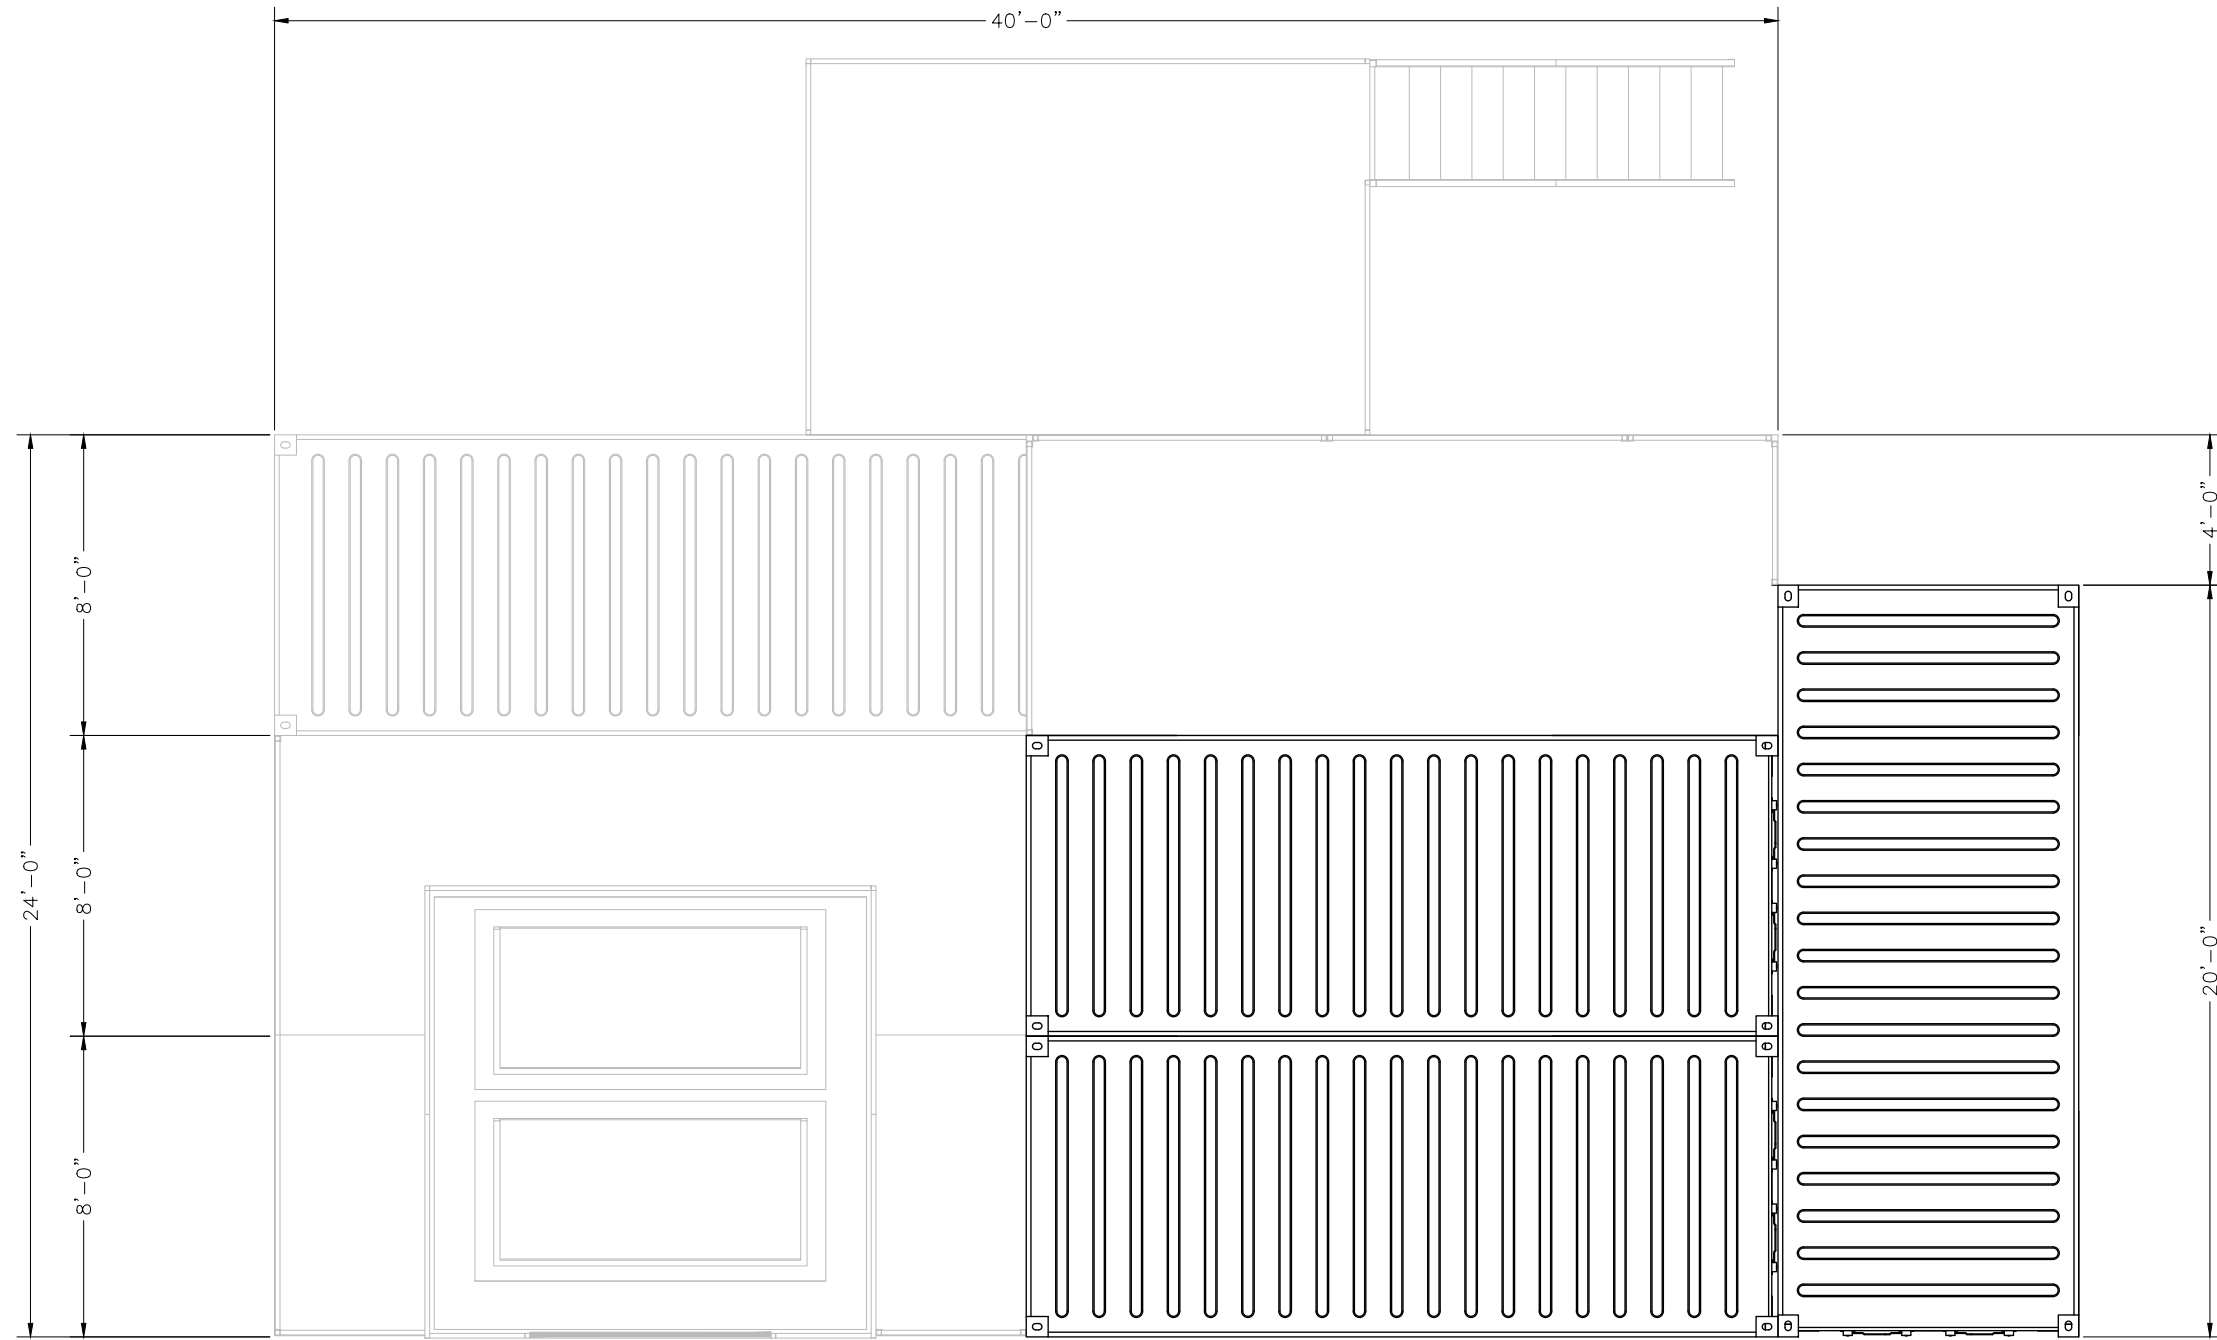





**FIFTH FLOOR PLAN**


**PROPOSAL FOR FIRE TRAINING FACILITY  
WAUKESHA F.D. - WAUKESHA, WI.**

DRAWN BY: PRD  
 REV: -  
 DATE: 09-08-22  
 SCALE: -  
 P NO. P001182  
 DWG NO.

**A05**

RevNo	Revision note	Date	Signature	Checked

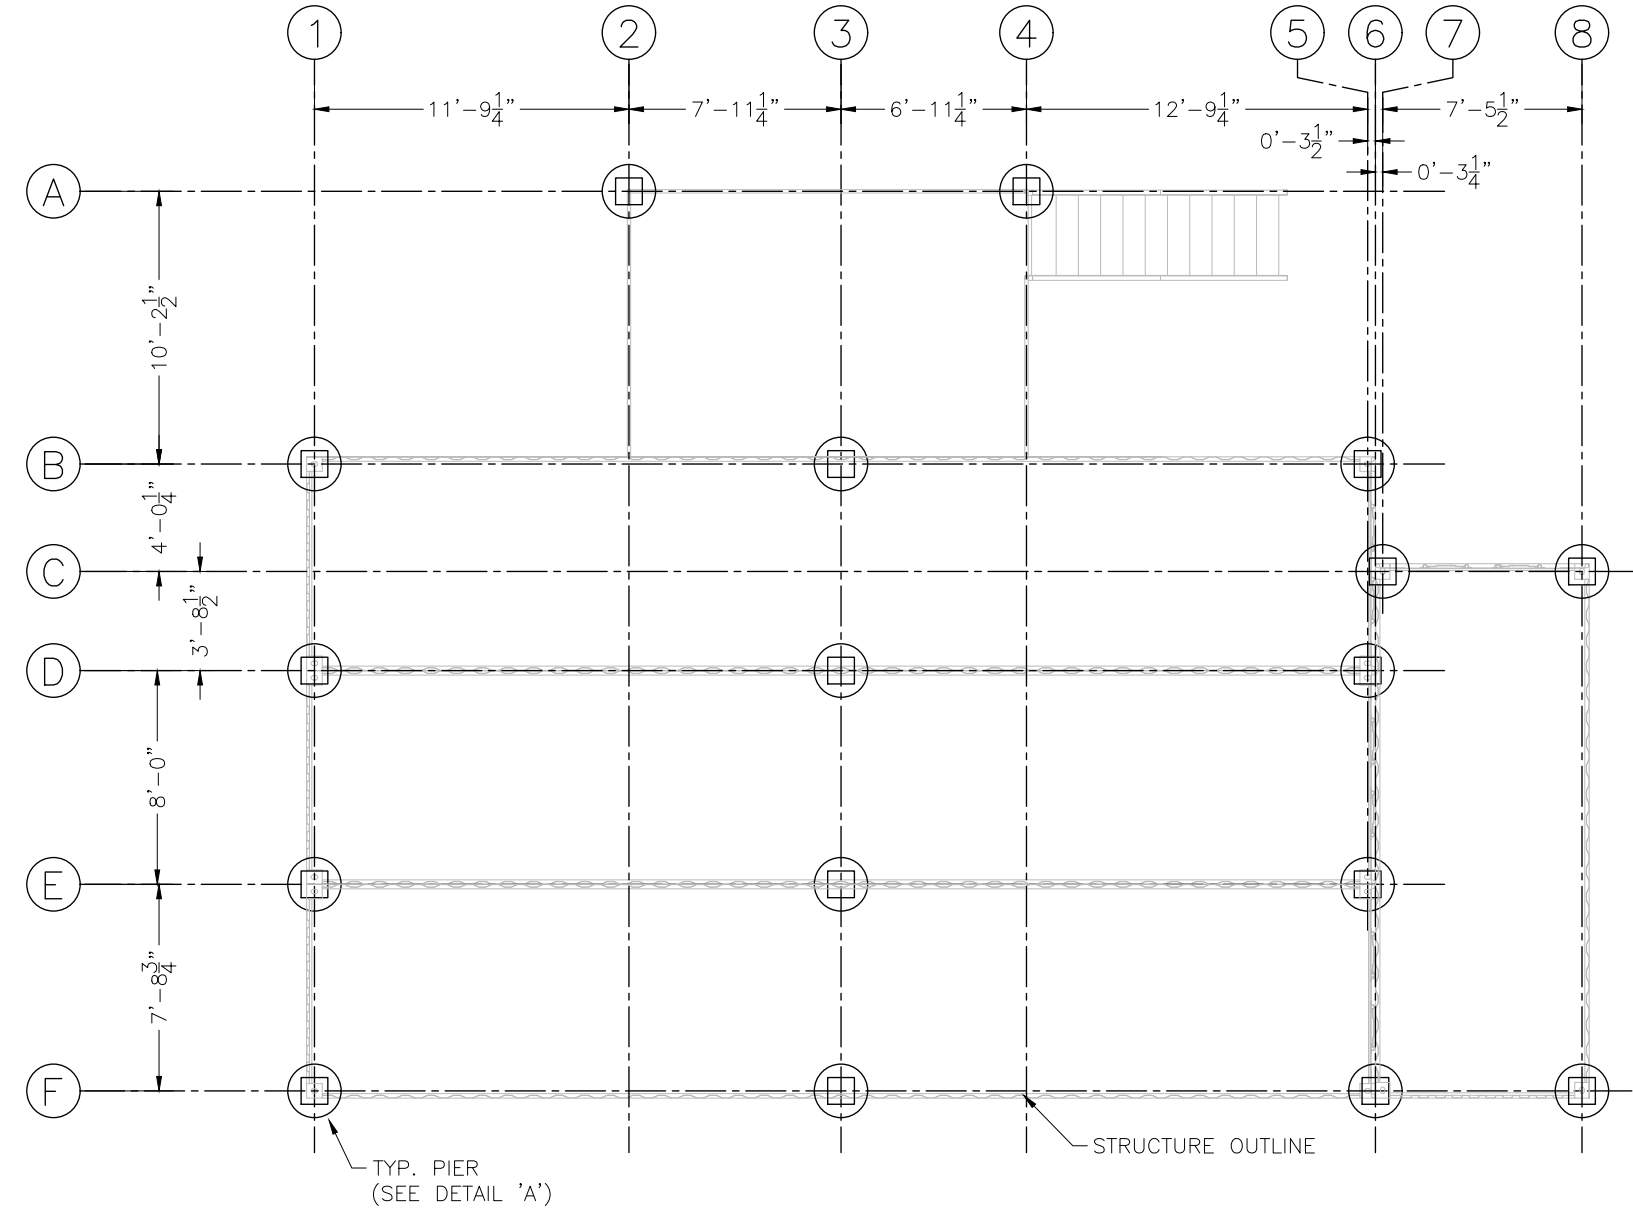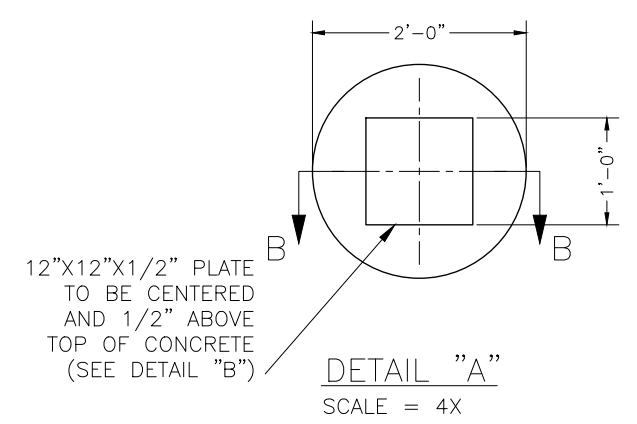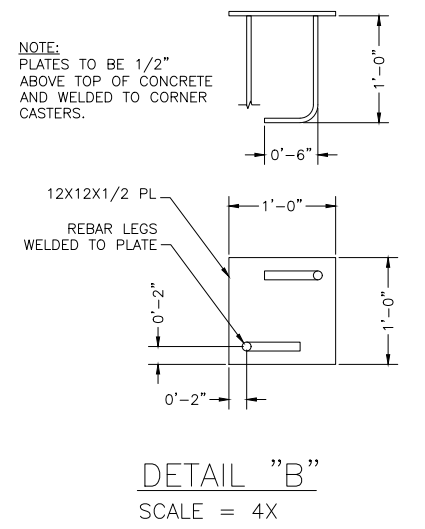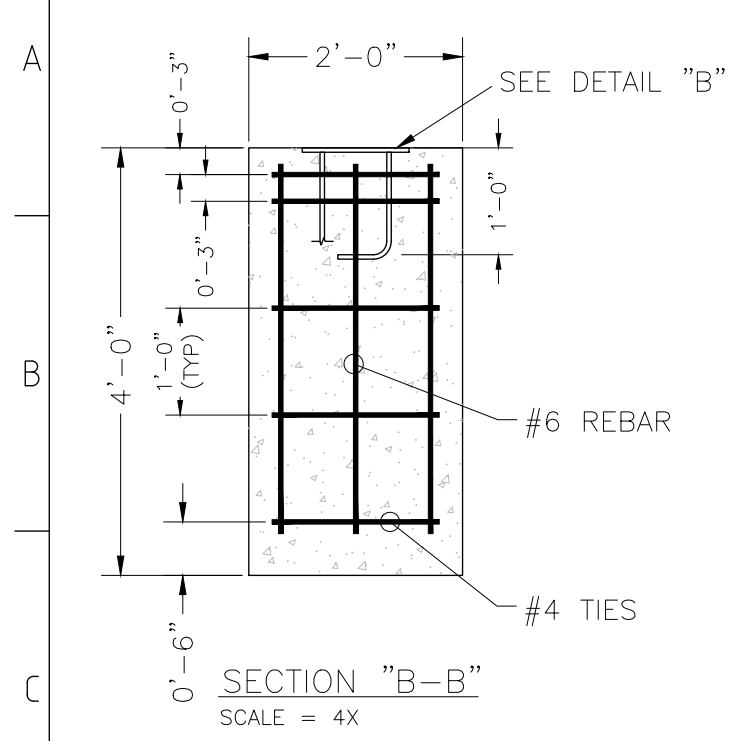

RECOMMENDED PIER LAYOUT  
SCALE: 1X

RECOMMENDED PIER DESIGN ONLY. LOCAL SOIL AND CODE REQUIREMENTS MAY REQUIRE CHANGE IN DESIGN. SEE LOCAL CODE.

Itemref	Quantity	Title/Name, designation, material, dimension etc	Article No./Reference
Designed by	Checked by	Approved by - date	File name
-	-	-	P001182
Date			Scale
09-08-22			AS NOTED
WAUKESHA WI			
PIER LAYOUT			Edition
-			Sheet
-			S02

