


ANGLED ENTRANCE **12**

SCALE: 3/16" = 1'-0"


12

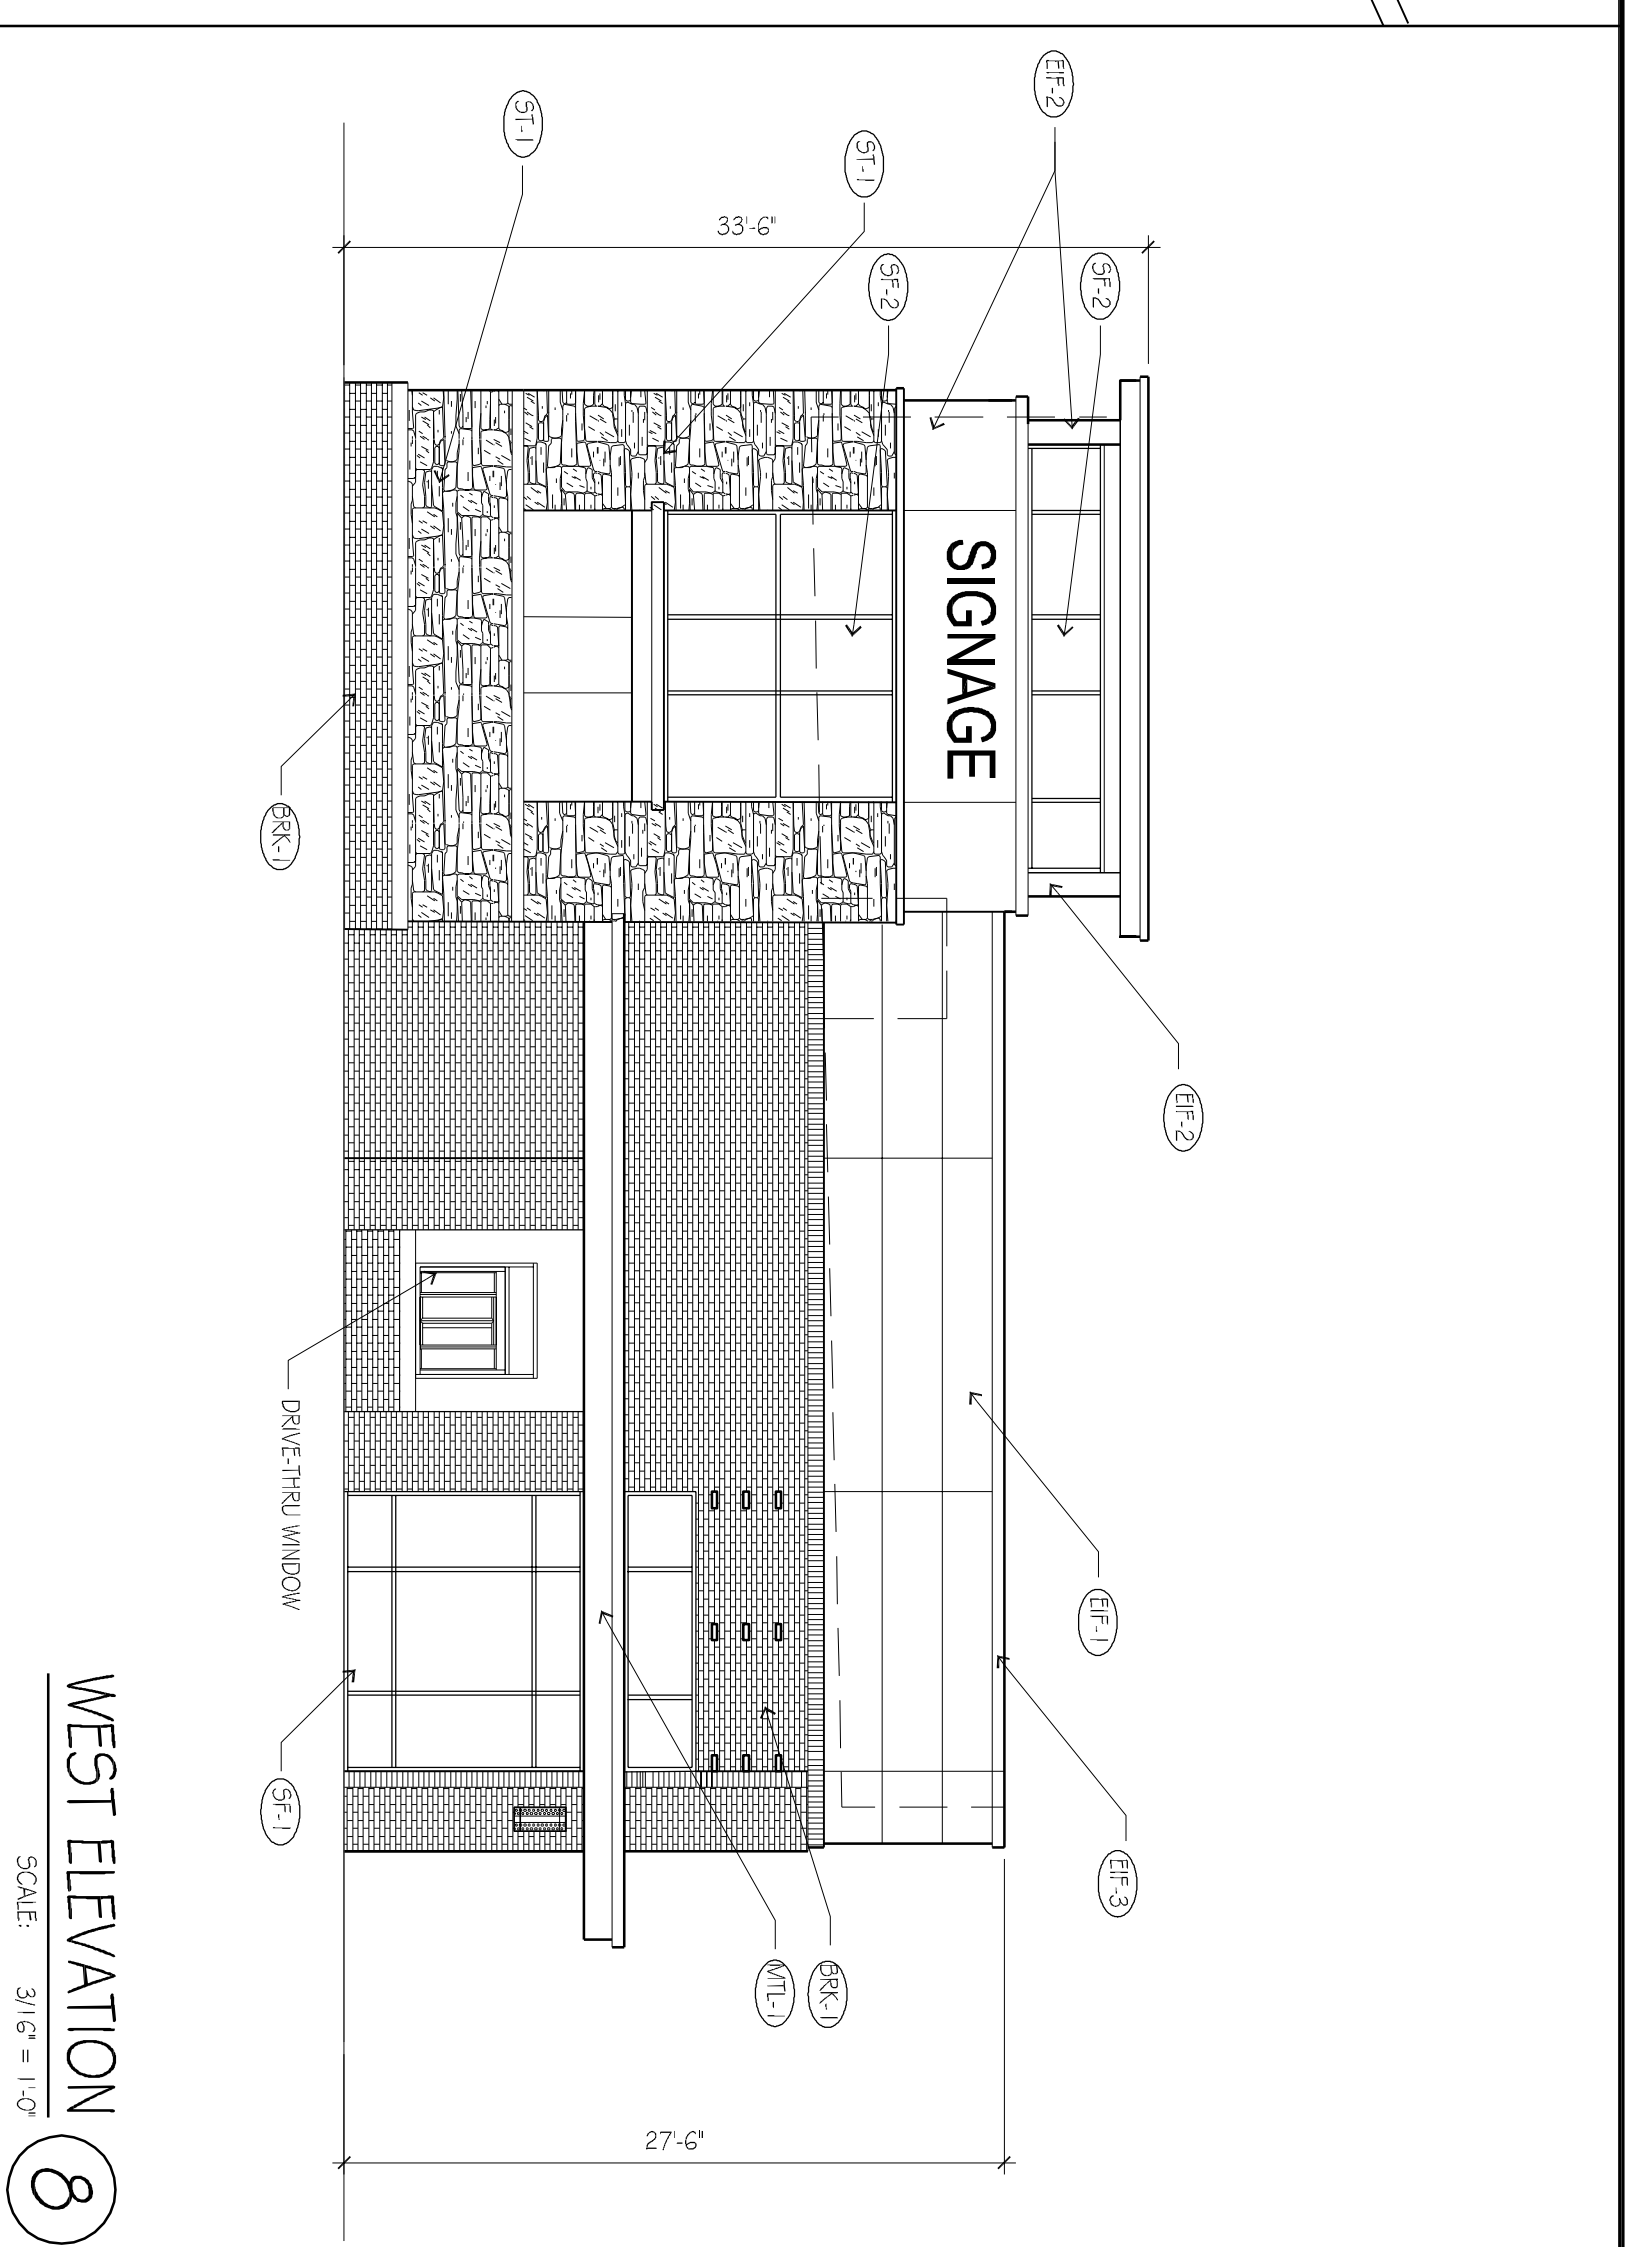

WEST ELEVATION **8**

SCALE: 3/16" = 1'-0"


8

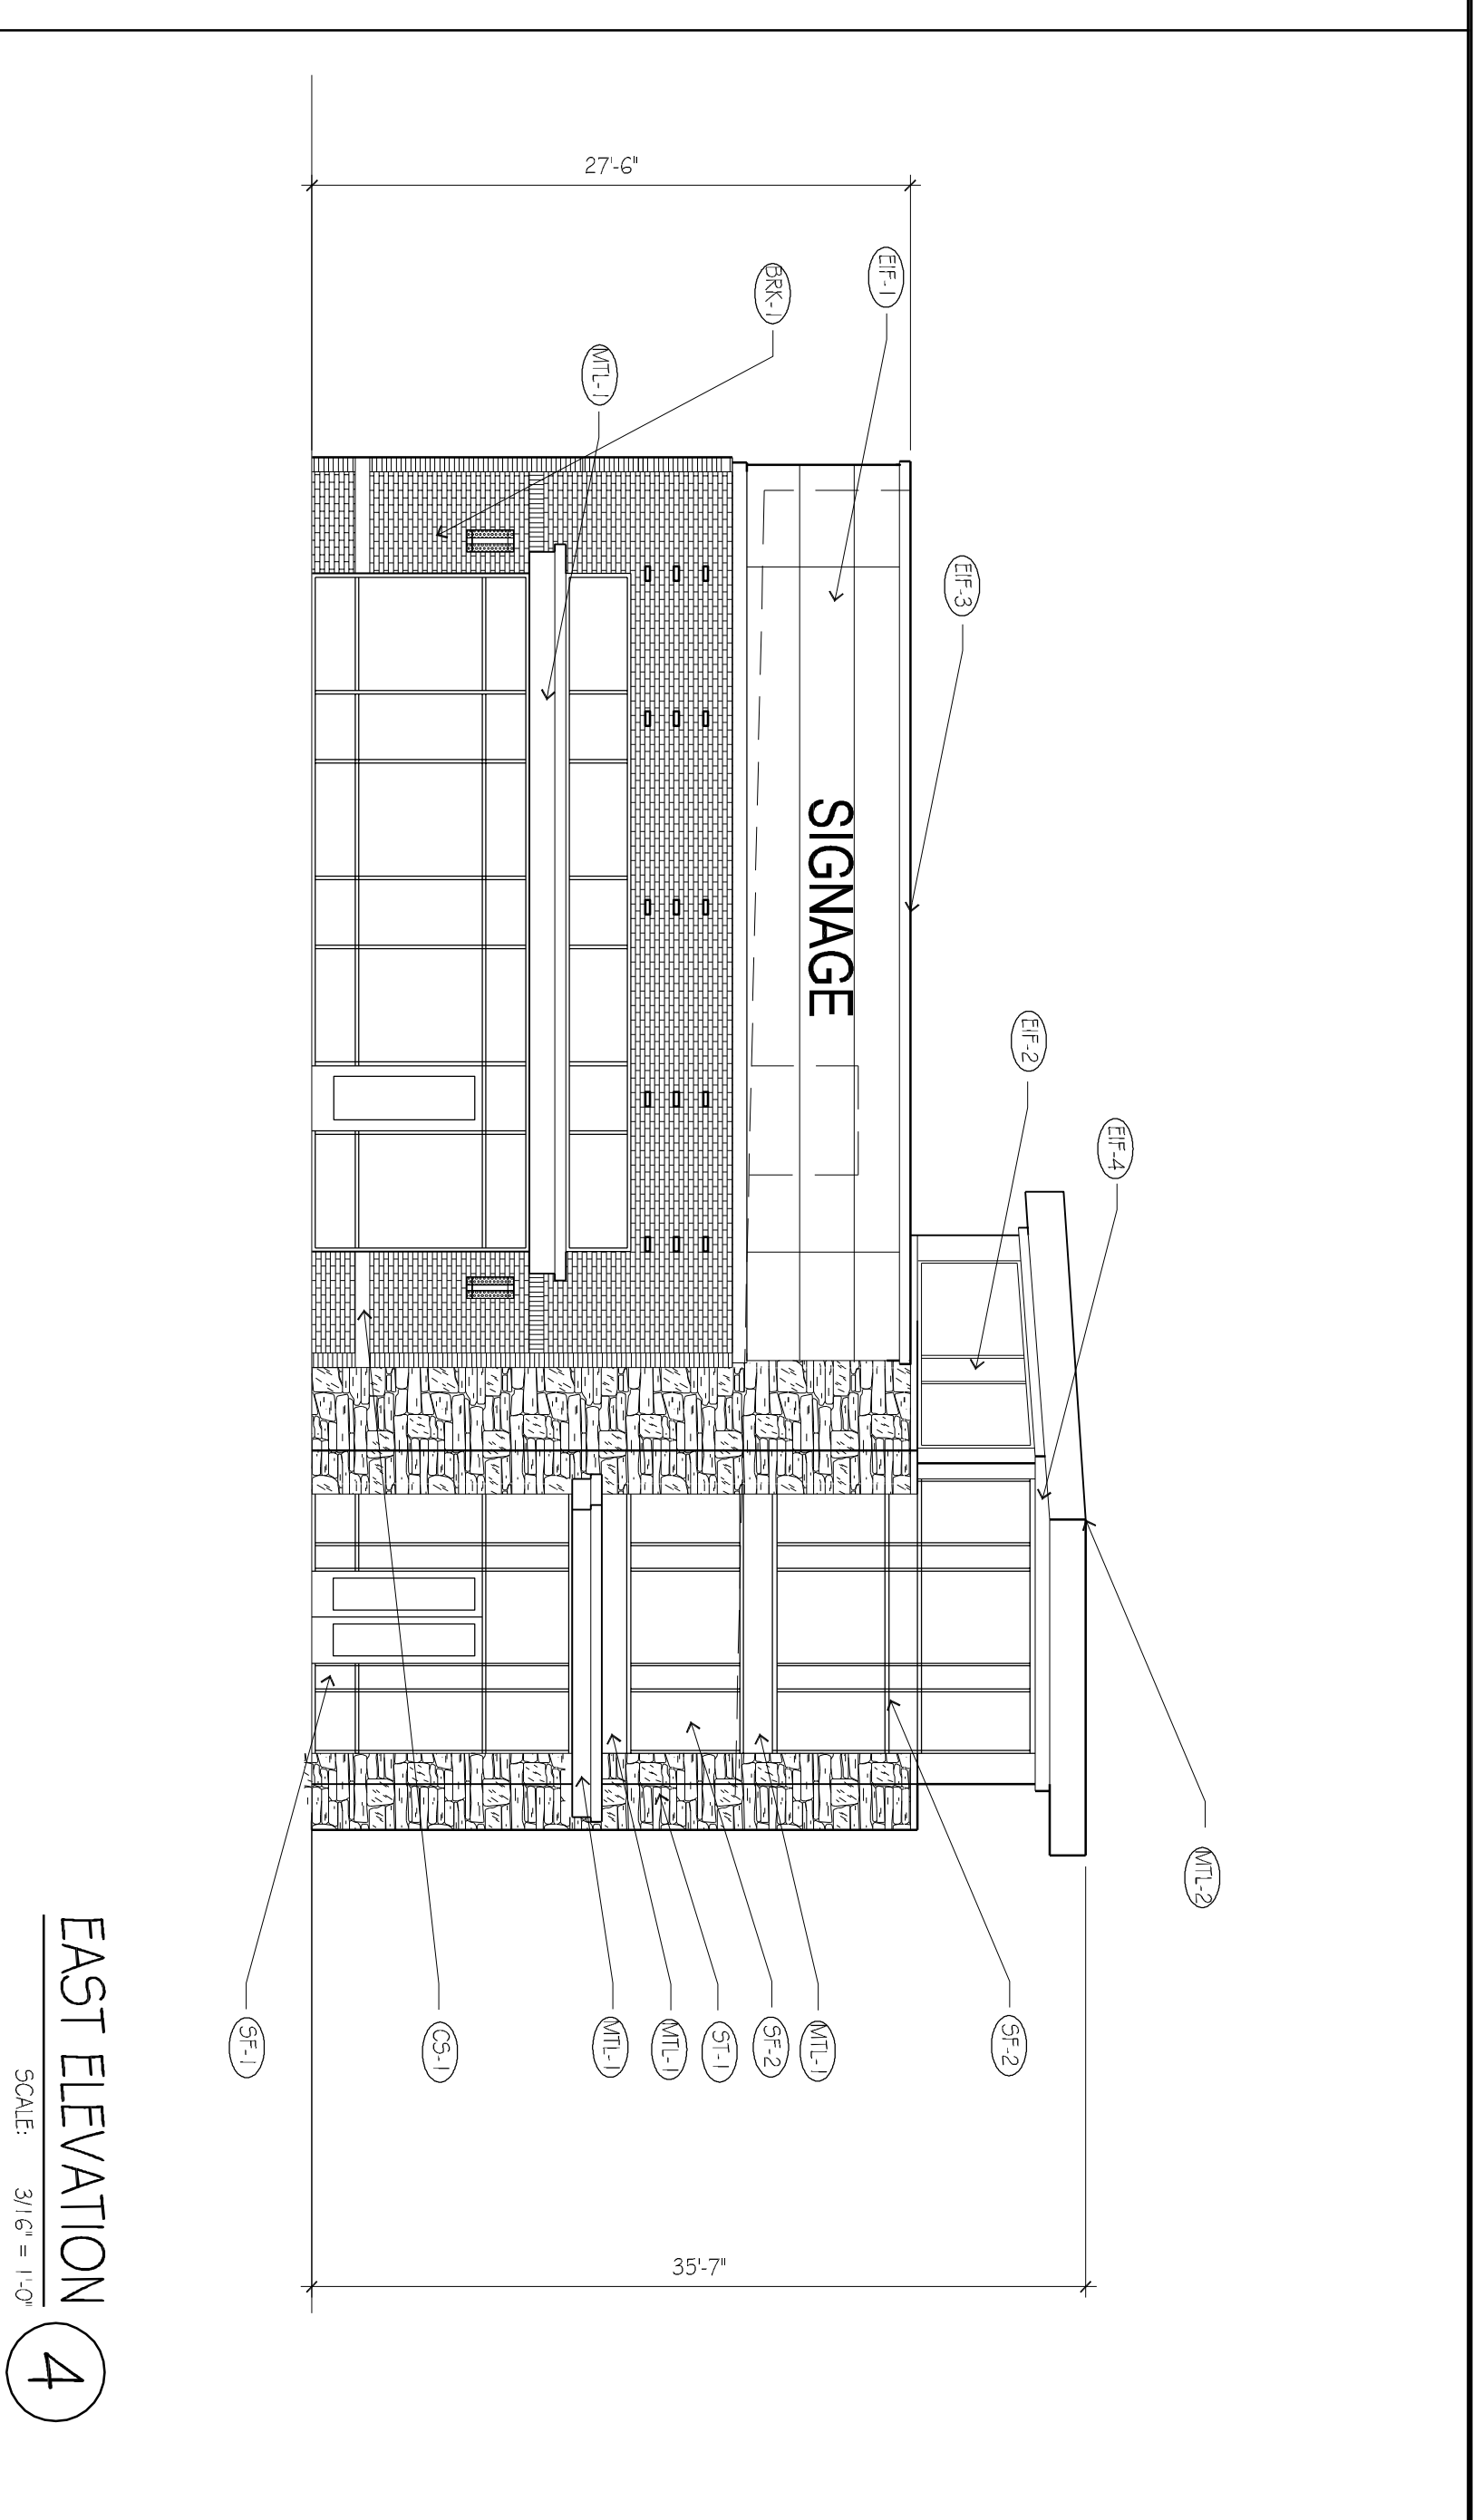

EAST ELEVATION **4**

SCALE: 3/16" = 1'-0"

4

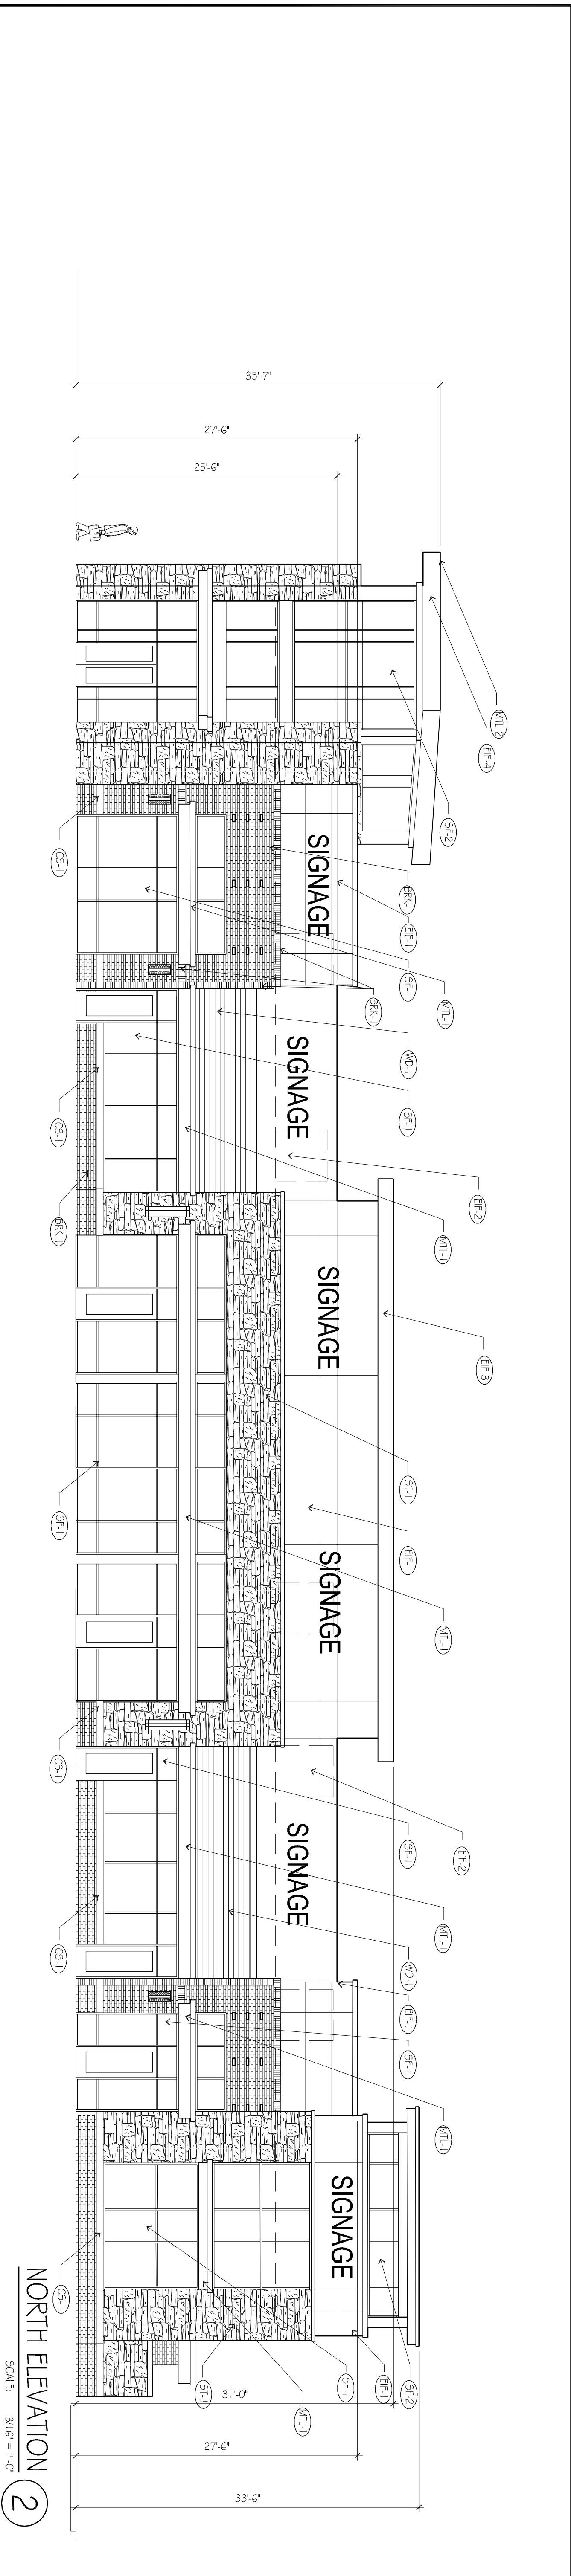


NORTH ELEVATION **2**

SCALE: 3/16" = 1'-0"

2

MARK	MATERIAL	FINISH SCHEDULE	COLOR	FINISH
BRK-1	MODULAR BRICK	SHOW CITY BRICK	COPPER/TONE YELLOW	MODULAR
CS-1	CAST STONE	-	-	CAST STONE
EF-1	EIFS	SMI 103 TON/SHDG	EF-1	FINE
EF-2	EIFS	SMI 103 TON/SHDG	EF-2	FINE
EF-3	EIFS	SMI 770 4 URBAN/BROZE	EF-3	FINE
EF-4	EIFS	SMI 148 WOOD/STEIN	EF-4	FINE
LI-1	WALL SCIENCE	-	-	LI-1
MLT-1	BREAK VENT	KAMMER	VANCHT EF-3	-
MLT-2	CANOPY FLASHING	-	-	-
SP-1	STONE	CREATIVE FINES	DARK BRONZE	CLEAR GLASS
SP-2	STONE	CREATIVE FINES	DARK BRONZE	FROSTED GLASS
SP-3	STONE	CREATIVE FINES	DARK BRONZE	OPAKT SHRT MODULAR
SP-4	STONE	CREATIVE FINES	ROSE GILT BRWN	OPAKT SHRT MODULAR
SP-5	STONE	CREATIVE FINES	ROSE GILT BRWN	OPAKT SHRT MODULAR
WD-1	SMITHVILLE WOOD	-	-	40% TUCK/BROWN

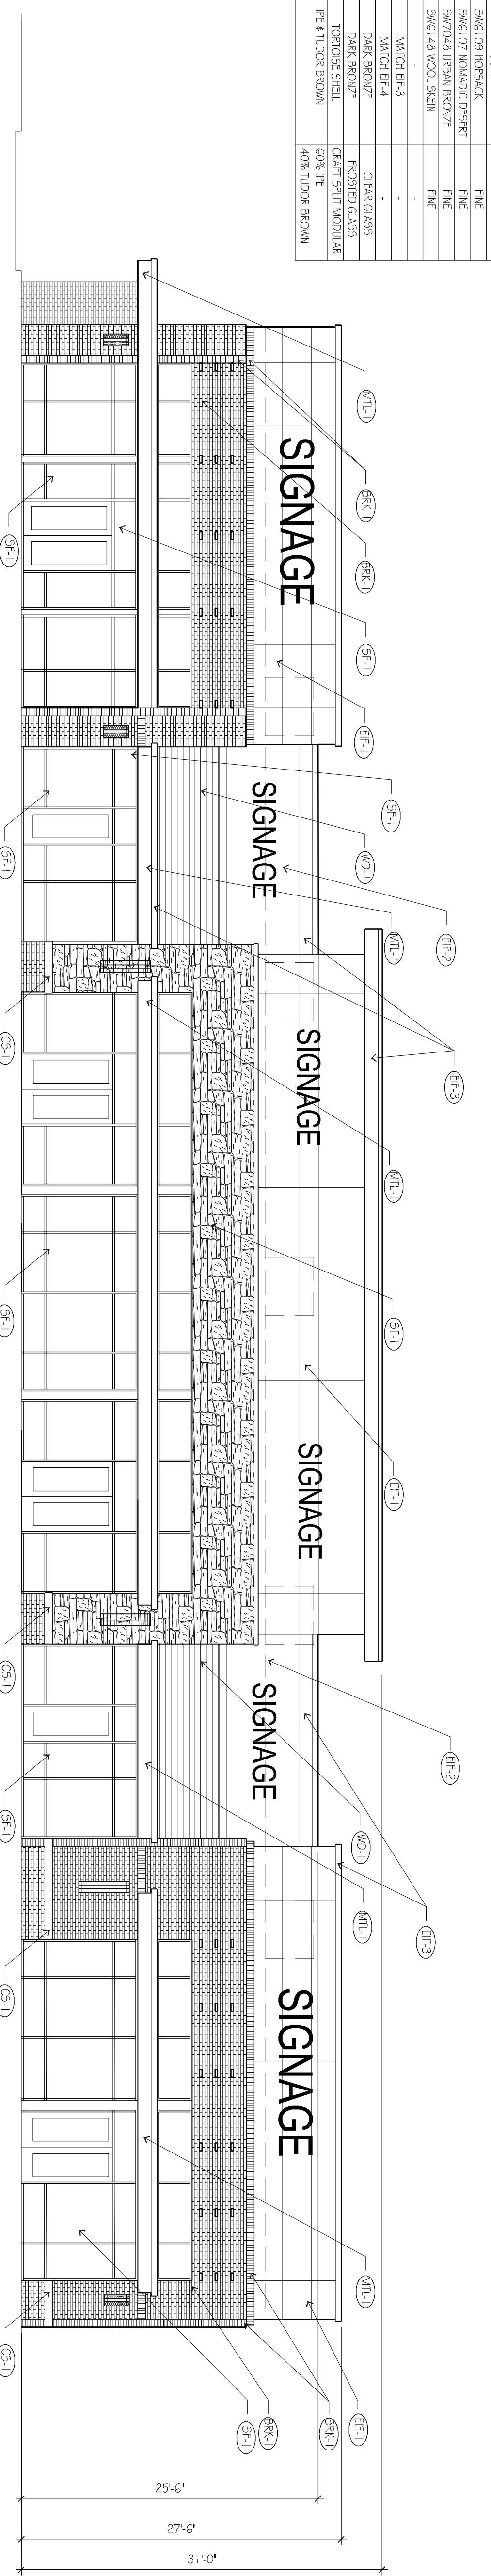

SOUTH ELEVATION **1**

SCALE: 1/8" = 1'-0"

1