

**Hawk's Landing Condominiums**  
 Waukesha, WI

**ELEVATION NOTES:**

TRIM BOARDS AT CORNERS, FRIEZE BOARDS & WINDOWS  
 LP SMARTSIDE - SNOWSCAPE WHITE

VINYL SIDING  
 MASTIC CARVEDWOOD - VICTORIAN GREY

STAGGERED SHAKE SIDING AT GABLES  
 LP SHAKE - QUARRY GREY

STONE VENEER  
 HALQUIST - CARBONDALE FIELD STONE, FLAT

FASCIA, SOFFIT, GUTTER & DOWNSPOUTS  
 ALUMINUM - WHITE

ROOF SHINGLE  
 30 YEAR GAF TIMBERLINE SHINGLE - WEATHERWOOD



1 FRONT ELEVATION  
 3/16" = 1'-0"




2 RIGHT SIDE ELEVATION  
 3/16" = 1'-0"



3 REAR ELEVATION  
 3/16" = 1'-0"



4 LEFT SIDE ELEVATION  
 3/16" = 1'-0"

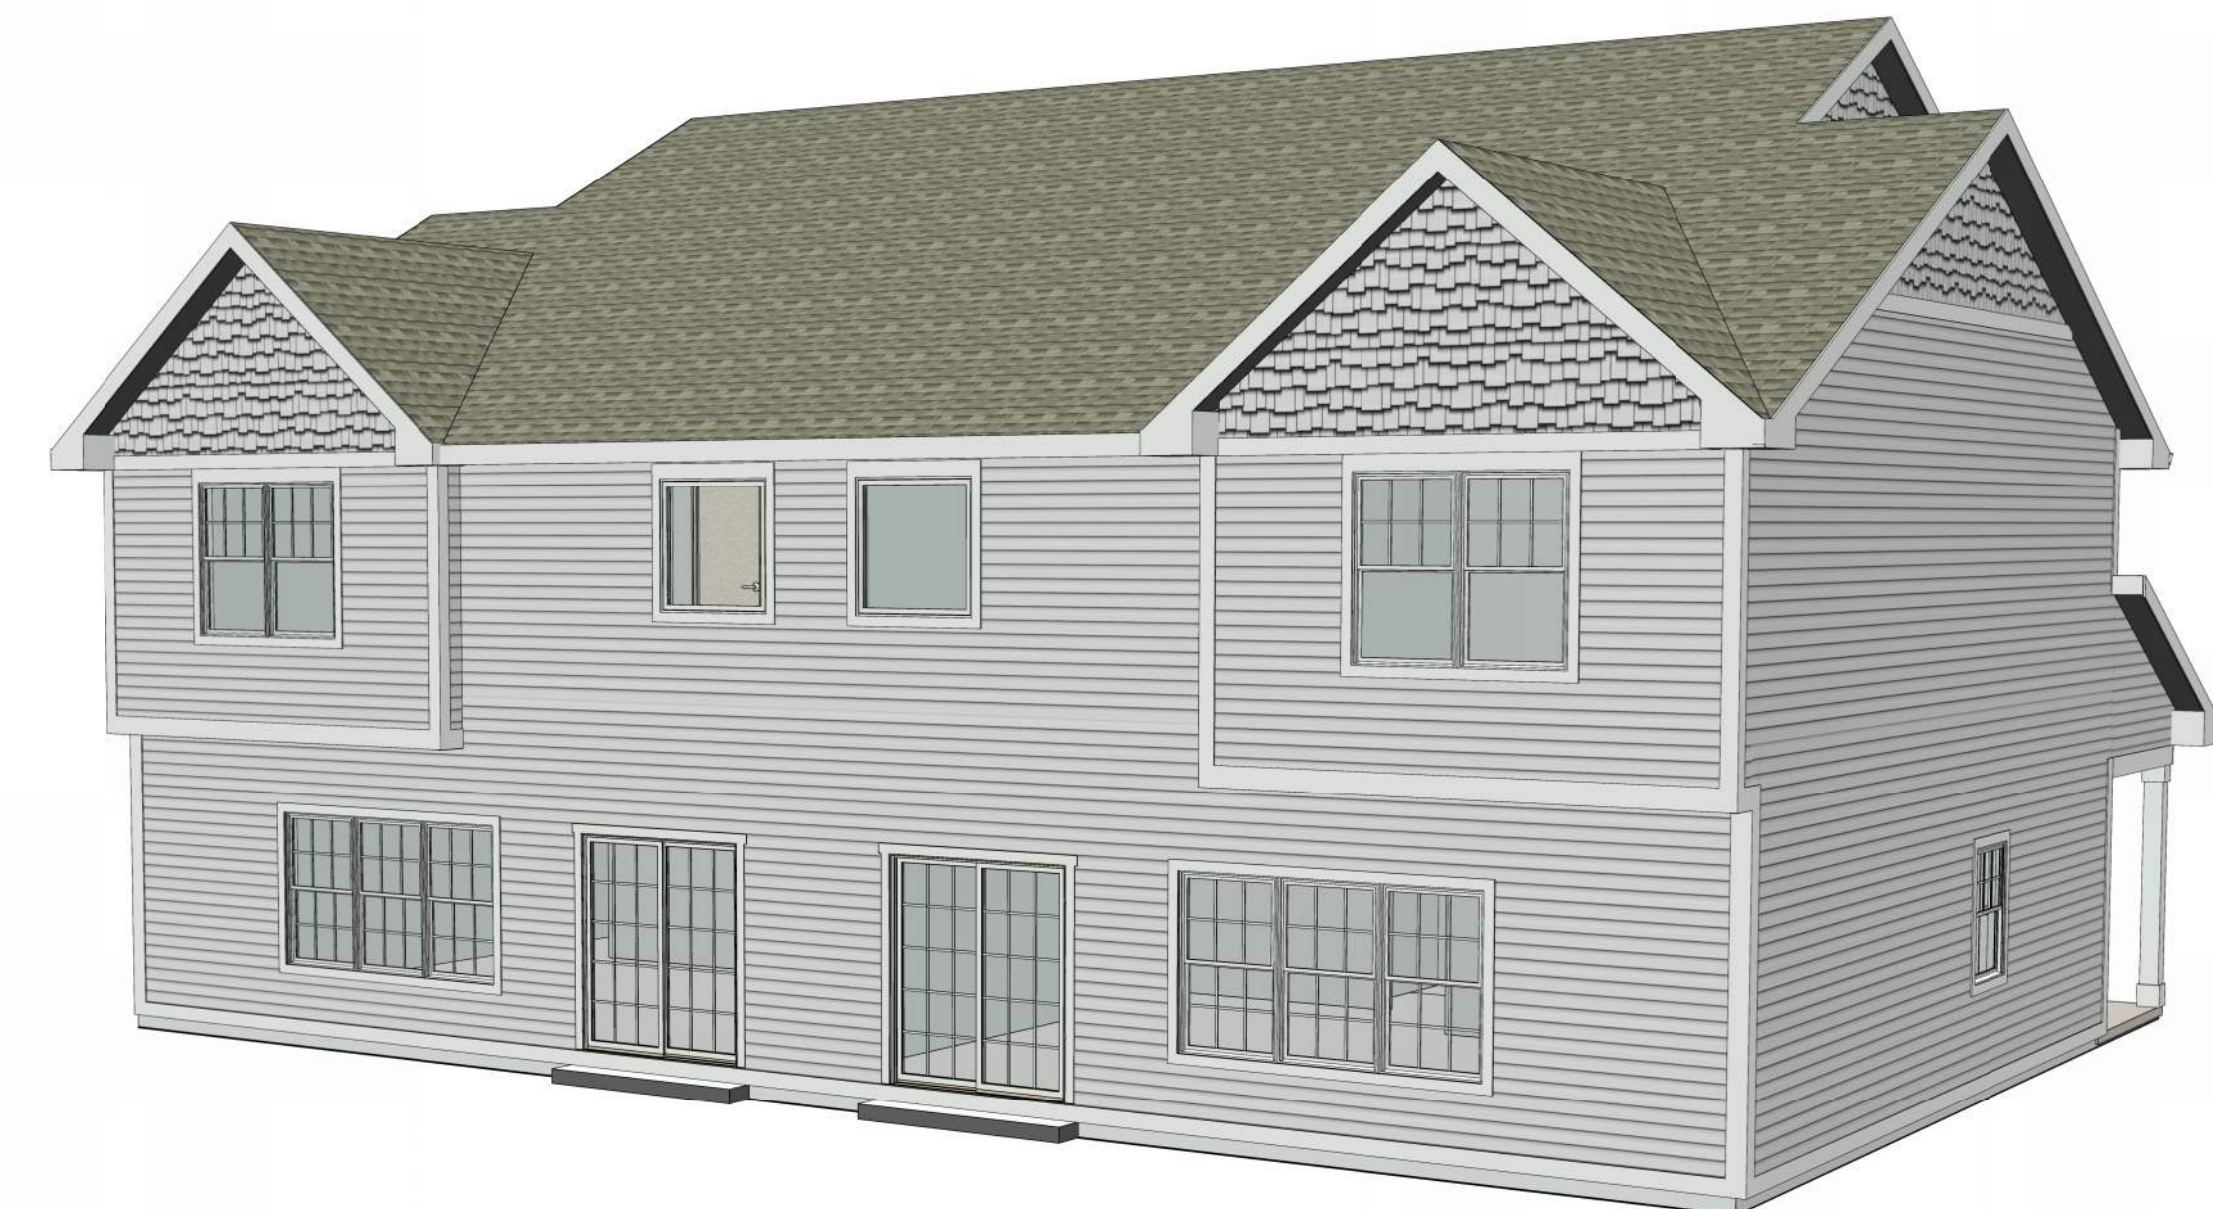

**REVISIONS**

No.	DATE	DESCRIPTION

**PLAN COMMISSION**

SHEET TITLE: Colored Elevations  
 JOB NUMBER: 24147  
 ISSUED DATE: 09.10.2024  
 DRAWN BY: JJR  
 SHEET NUMBER:

**A2.0**