



ASPHALT SHINGLES

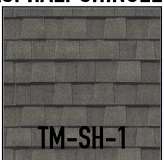


BOARD & BATTEN



LAP PANEL

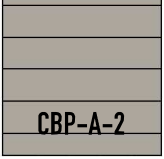


FLAT PANEL

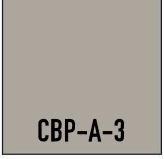

BRICK VENEER



TRIM

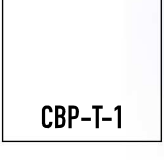


DOOR COLOR




Front Elevation

SCALE: 1/16"=1'0" REV: 1

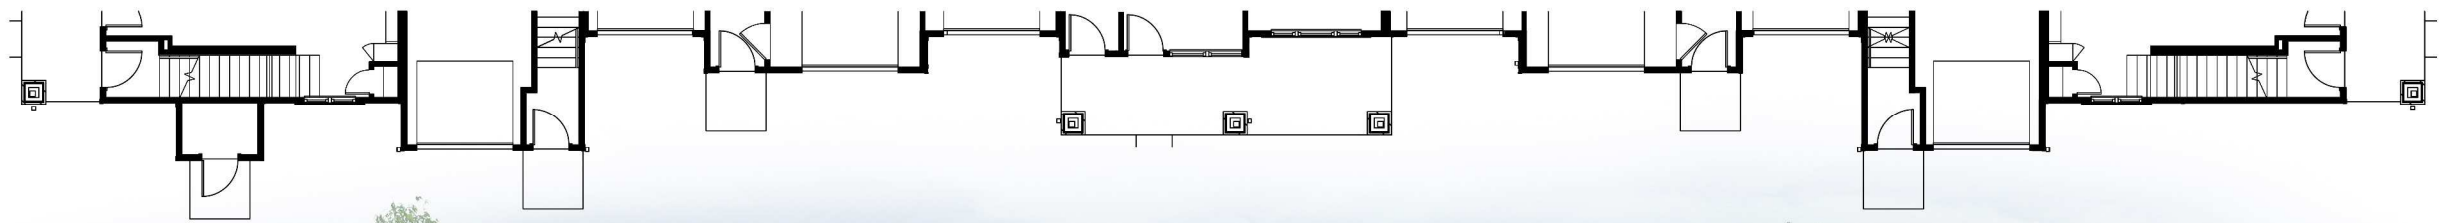

Rear Elevation

SCALE: 1/16"=1'0" REV: 1

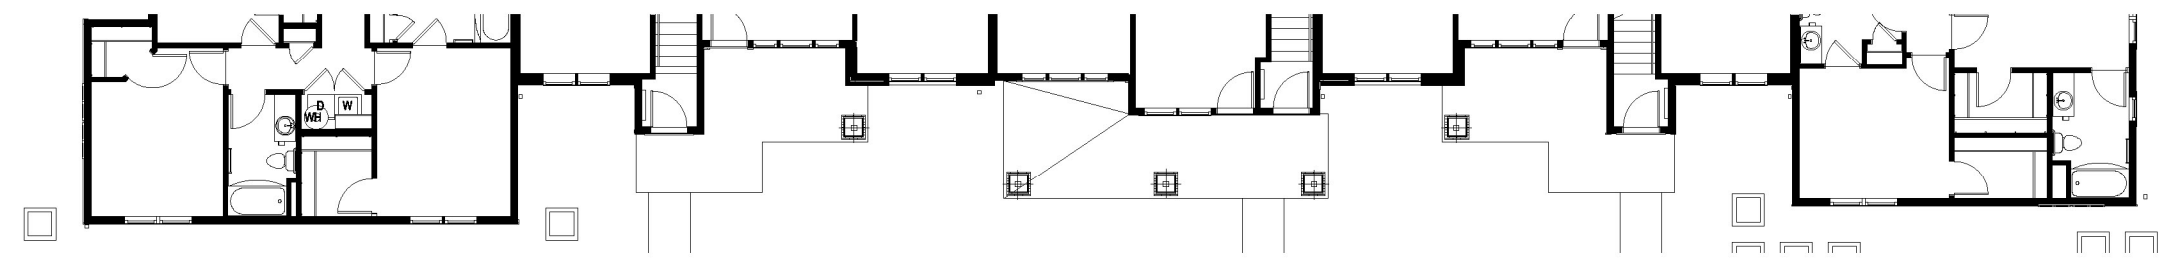

BUILDING B20
10-05-2022


ASPHALT SHINGLES




BOARD & BATTEN



LAP PANEL

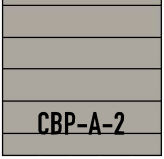


FLAT PANEL

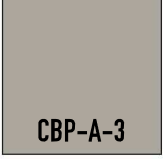

BRICK VENEER



TRIM

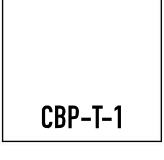


DOOR COLOR




Right Elevation

SCALE: 1/16"=10" x80v-1

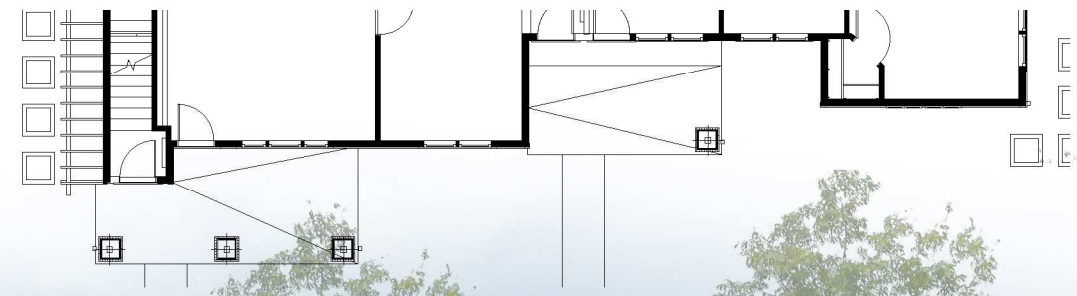

Left Elevation

SCALE: 1/16"=10" x80v-1

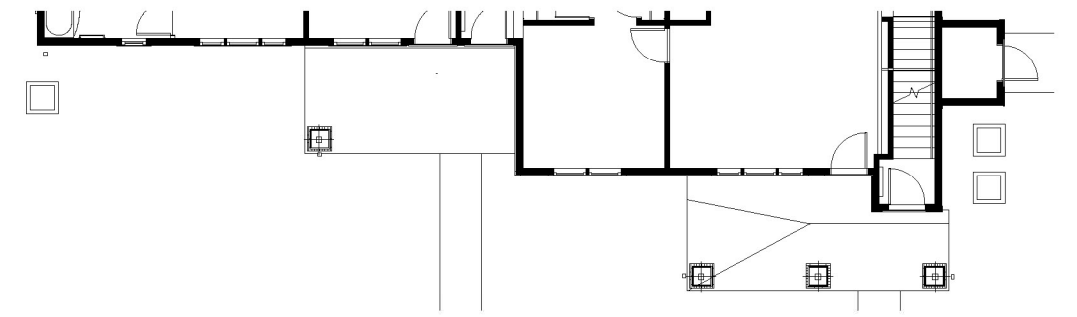

BUILDING B20
10-05-2022


ASPHALT SHINGLES




BOARD & BATTEN




LAP PANEL

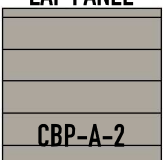

FLAT PANEL

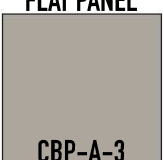

BRICK VENEER

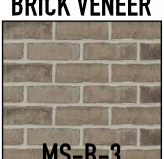

TRIM




DOOR COLOR




Front Elevation

SCALE: 1/16"=1'0" sheet: 1

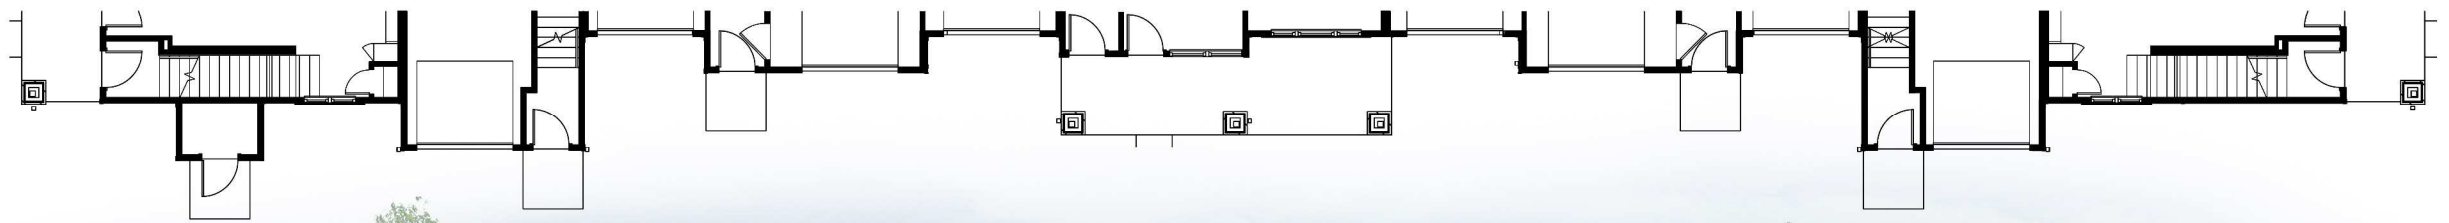

Rear Elevation

SCALE: 1/16"=1'0" sheet: 1

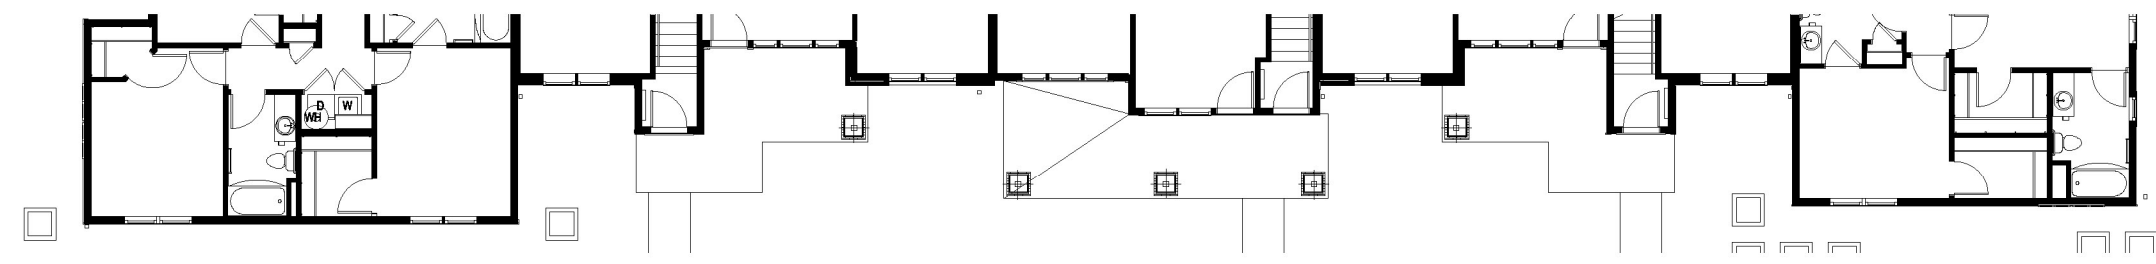

BUILDING B20
10-05-2022


ASPHALT SHINGLES




BOARD & BATTEN



LAP PANEL

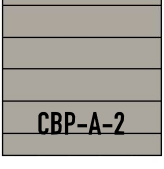


FLAT PANEL

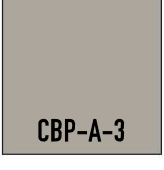

BRICK VENEER



TRIM

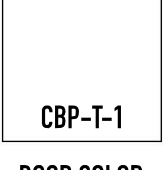


DOOR COLOR




Right Elevation

SCALE: 1/16"=10' x80v-1

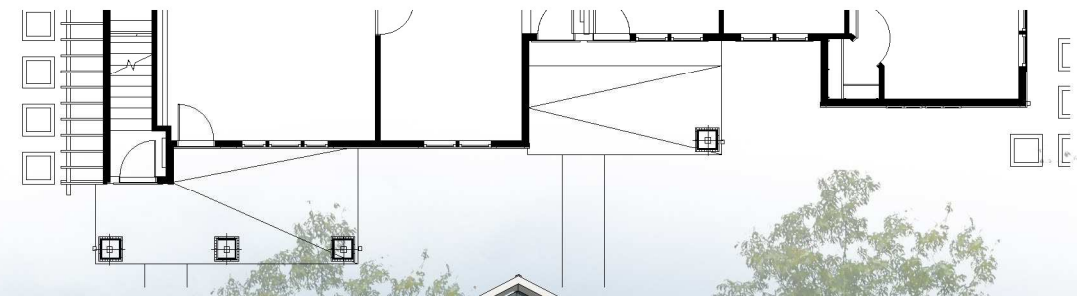


Left Elevation

SCALE: 1/16"=10' x80v-1

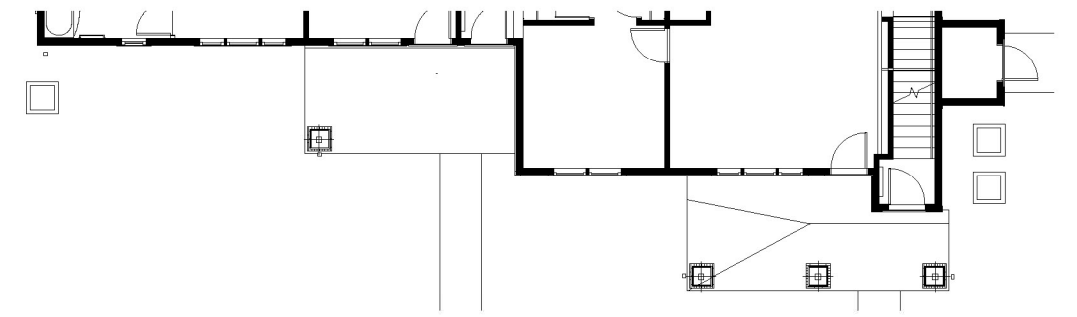

BUILDING B20
10-05-2022


ASPHALT SHINGLES

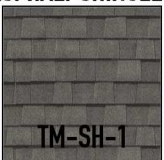

BOARD & BATTEN



LAP PANEL

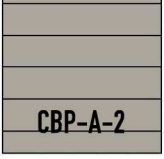


FLAT PANEL




BRICK VENEER



TRIM

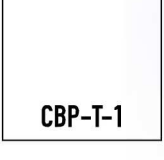


DOOR COLOR

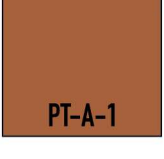


Front Elevation

SCALE: 1/16"=1'0"

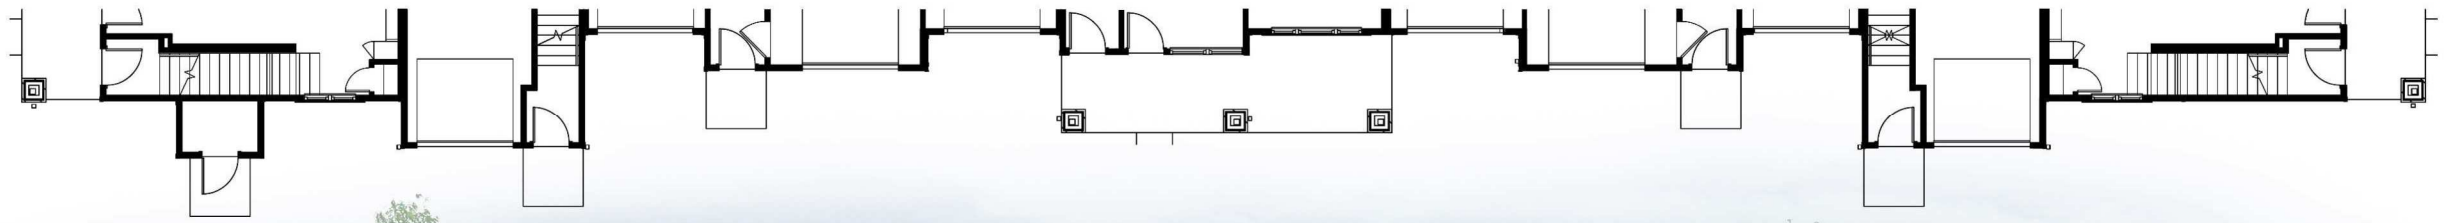


Rear Elevation

SCALE: 1/16"=1'0"

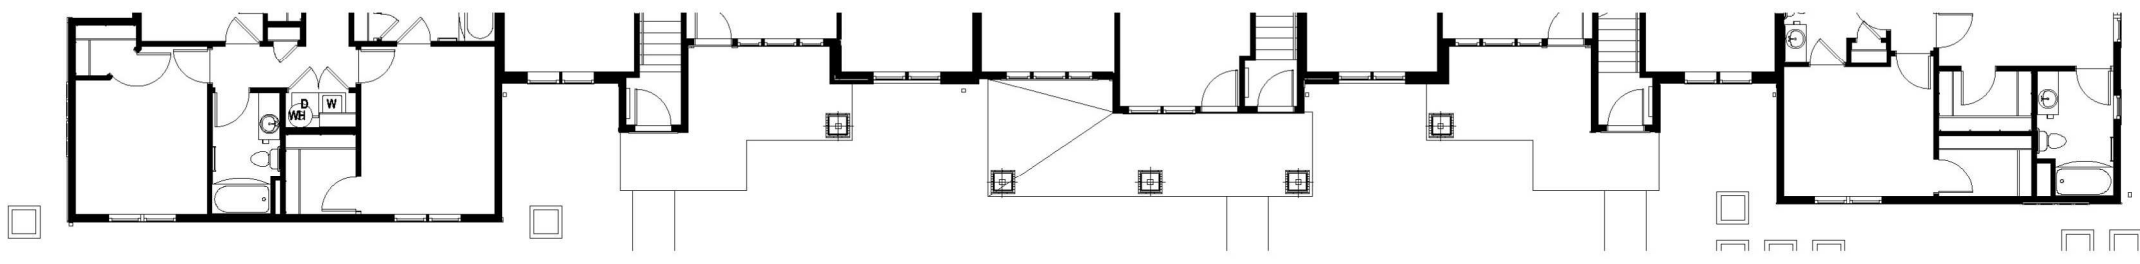

BUILDING B20
10-05-2022


ASPHALT SHINGLES

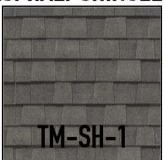

BOARD & BATTEN



LAP PANEL

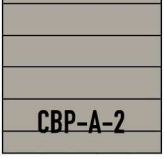


FLAT PANEL




BRICK VENEER



TRIM

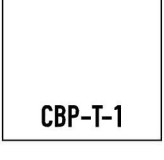


DOOR COLOR

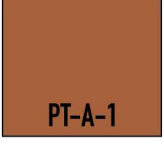


Right Elevation

SCALE: 1/16"=10" sheet 1

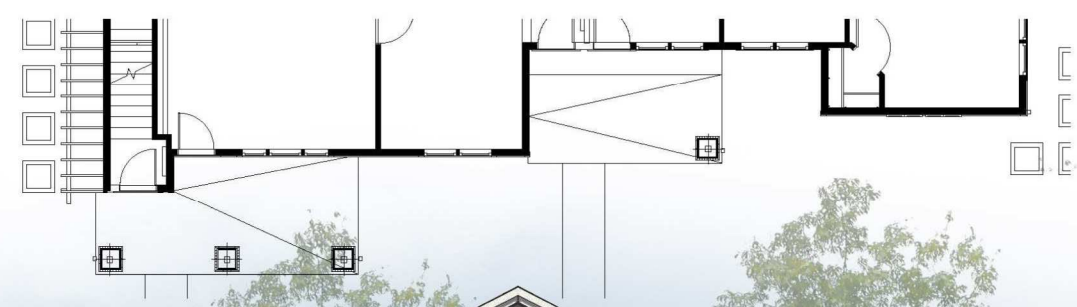

Left Elevation

SCALE: 1/16"=10" sheet 1

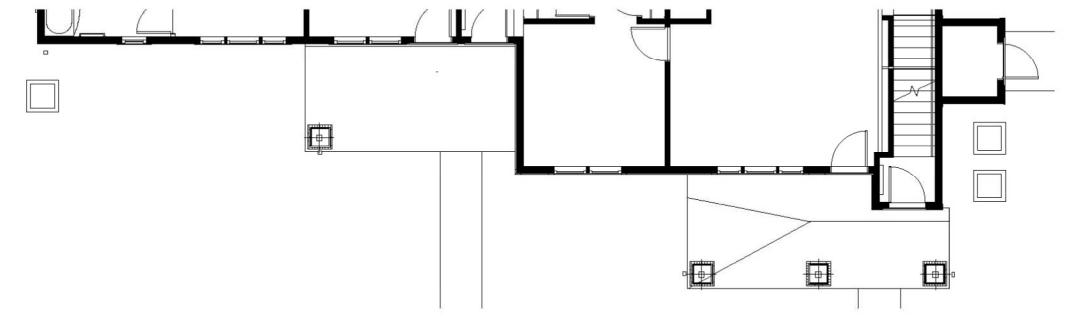

BUILDING B20
10-05-2022