


EXTERIOR ELEVATION KEYNOTES

1. MODULAR BRICK VENEER
2. PRECAST STONE SILL
3. POLY-ASH SIDING
4. POLY-ASH TRIM
5. DOUBLE-LOCK STANDING SEAM ZINC SIDING
6. ALUMINUM STOREFRONT SYSTEM
7. METAL CANOPY FASCIA
8. SKYLIGHT
9. STEEL COLUMN - PAINTED
10. FLUSH COMPOSITE WOOD SIDING
11. ALUMINUM STOREFRONT SYSTEM W/ VERTICAL FINS
12. ALUMINUM GARAGE DOOR SYSTEM
13. STEEL TRELIS CANOPY
14. MODULAR BRICK VENEER PLANTER WALL
15. METAL GATE WITH CEDAR BOARDS
16. SAFETY BOLLARD
17. PRECAST STONE CAP

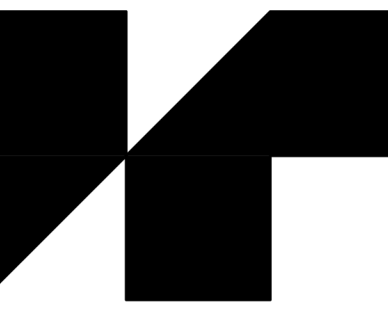

TREDO GROUP

219 N MILWAUKEE ST
SUITE 630
MILWAUKEE WISCONSIN
53202

(414) 539 3336

TREDOGROUP.COM

PROJECT NAME

LIVING WORD

XXX XXXXXXXXXXXXX
WAUKESHA
WISCONSIN 53188

DRAWING ISSUE HISTORY

CD XXX-2019 CONSTRUCTION SET

SET TYPE

CD SET

AA PROJECT NUMBER

16023

DATE


02-25-2019

SHEET TITLE


EXTERIOR ELEVATIONS
TRASH ENCLOSURE

SHEET NUMBER


A201

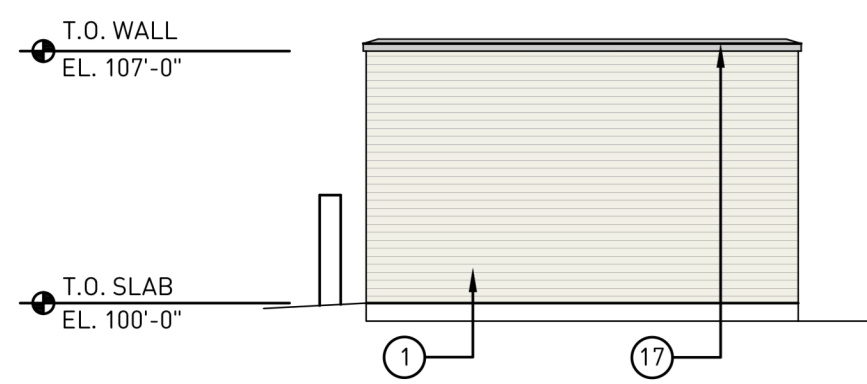


04 WEST EXTERIOR ELEVATION SCALE - 3/16" = 1'-0"

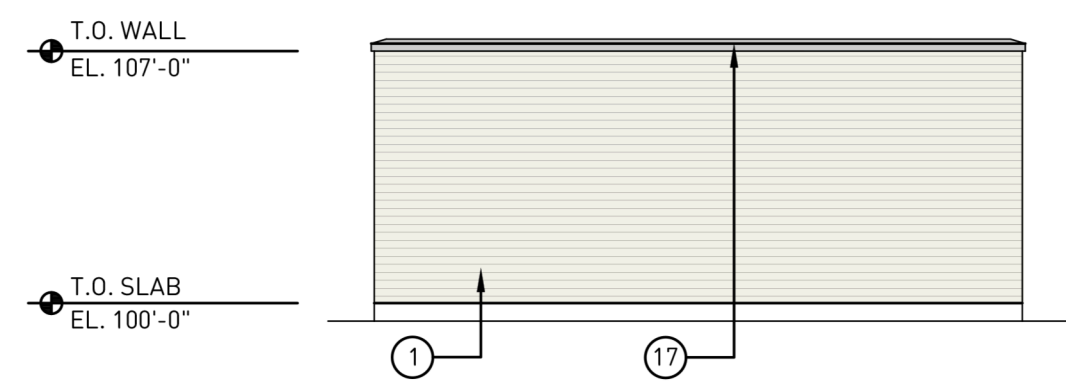

03 SOUTH EXTERIOR ELEVATION SCALE - 3/16" = 1'-0"

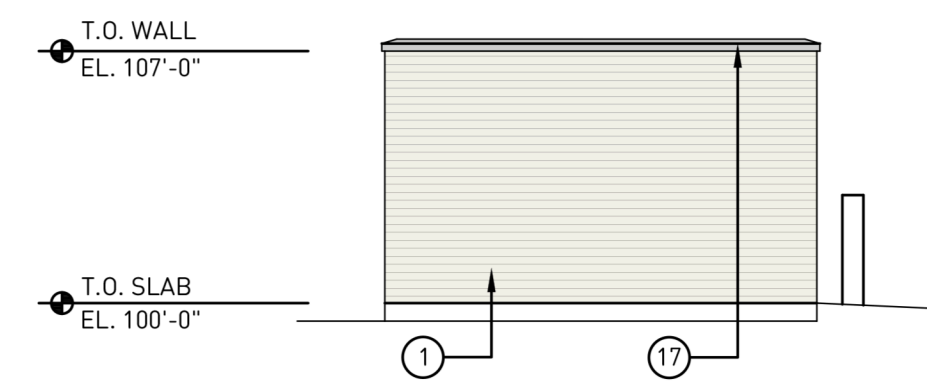

02 EAST EXTERIOR ELEVATION SCALE - 3/16" = 1'-0"

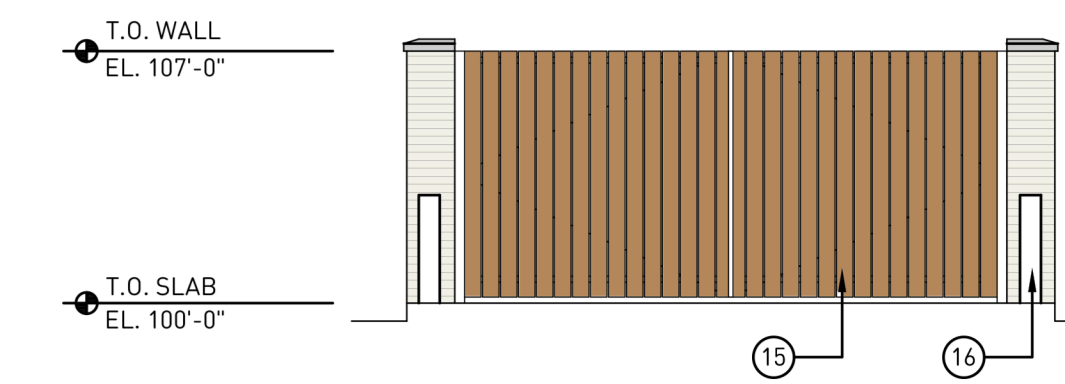

01 NORTH EXTERIOR ELEVATION SCALE - 3/16" = 1'-0"