


Project:
**RANDLE DABLE
BRISK FUNERAL
HOME**
Hoover Avenue
Waukesha, WI

Owner:
**RANDLE DABLE
BRISK FUNERAL
HOME**
Hoover Avenue
Waukesha, WI

COPYRIGHT Keller Architectural Design, LLC. 2012
ALL RIGHTS RESERVED
THIS DRAWING IS NOT TO BE REPRODUCED, CHANGED,
COPIED OR ASSIGNED TO ANY THIRD PARTY IN ANY
FORM OR MANNER WITHOUT FIRST OBTAINING THE
EXPRESSED WRITTEN PERMISSION OF Keller Architectural
Design, LLC. THE CLIENT AGREES TO INDEMNIFY AND
HOLD THE ARCHITECT HARMLESS FROM ANY
DAMAGES, LIABILITY, OR COST, INCLUDING
ATTORNEY'S FEES AND COSTS OF DEFENSE ARISING
FROM ANY CHANGES OR ALTERATIONS MADE BY
ANYONE OTHER THAN THE ARCHITECT, OR FROM ANY
REUSE OF THE DRAWINGS OR DATA WITHOUT THE
PRIOR WRITTEN CONSENT OF THE ARCHITECT.

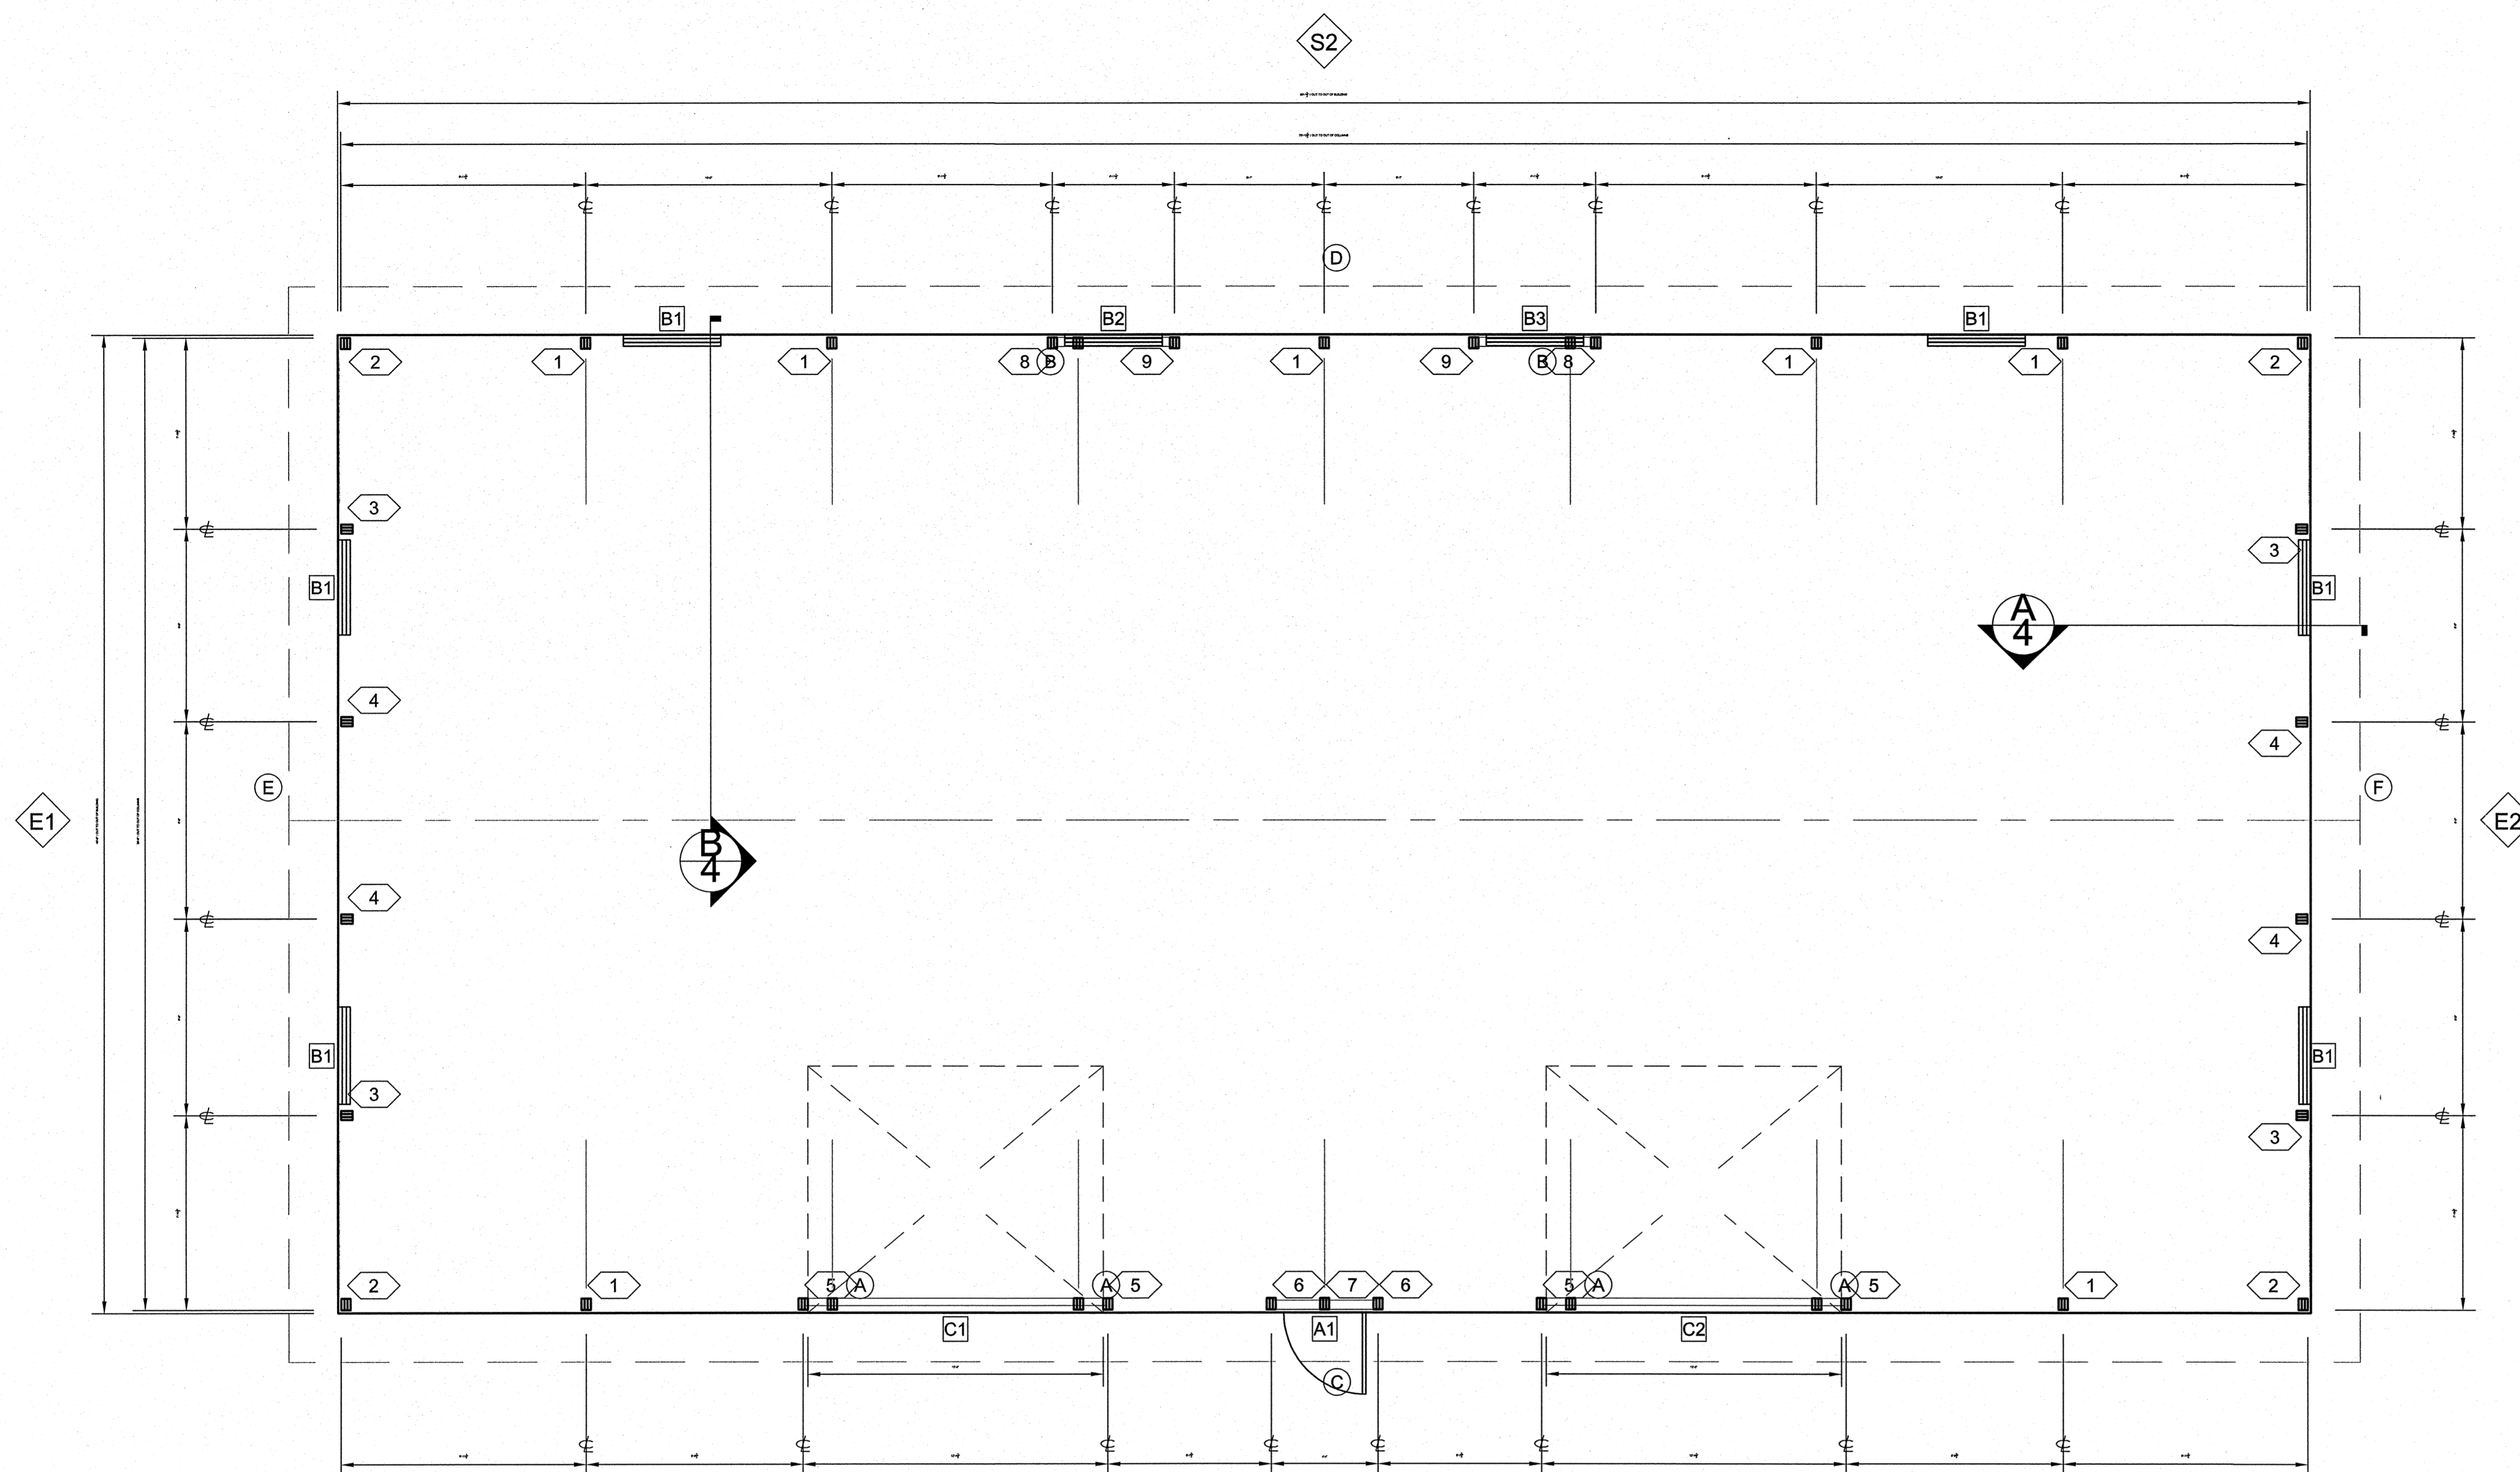

1 PROPOSED FLOOR PLAN

SCALE: 1/4" = 1'-0"



OPENING SCHEDULE

ID	MODEL	COLOR	NOMINAL	ROUGH	FRAME	FINISH
A1	WLK DOOR 5100 SOLID		36x80	40x81	KC432,KC430	MM163
B1	WINDOW VINYL SLIDER THERMAL	B Wht	48x24	47.5x23.75	KB432,KC425	MH400
B3	WINDOW VINYL SLIDER THERMAL	B Wht	48x24	47.5x23.75	KB432,KC425	MH400
B2	WINDOW VINYL SLIDER THERMAL	B Wht	48x24	47.5x23.75	KB432,KC425	MH400
C1	9202 PREMIUM FLUSH INSULATED	White	144x120	144x120	NA	MM172
C2	9202 PREMIUM FLUSH INSULATED	White	144x120	144x120	NA	MM172

COLUMN SCHEDULE

COLUMN				FOOTING				ANCHOR			
ID	PART	SHAPE	LENGTH	BASE	SIZE	TYPE	YDS/BGS	DET	TYPE	BRS/BLTS	DET
1	691168	FS666	18'-0"	-55	8 x 25	POURED	0.0842	EF203	BLOCK	0	EF211
2	692218	FE666	18'-0"	-52	4 x 17	PRECAST	0	EF201	BLOCK	0	EF211
3	692220	FE666	20'-0"	-52	4 x 17	PRECAST	0	EF201	BLOCK	0	EF211
4	692222	FE666	22'-0"	-52	4 x 17	PRECAST	0	EF201	BLOCK	0	EF211
5	C003	FS66J6	18'-0"	-55	8 x 25	POURED	0.0842	EF203	BLOCK	0	EF211
6	C004	FS66J6	18'-0"	-52	4 x 17	PRECAST	0	EF201	BLOCK	0	EF211
7	C005	FS666	6'-0"	88.25		HEADER		EF201			EF211
8	C006	FS66J6	18'-0"	-52	8 x 25	POURED	0.0842	EF203	BLOCK	0	EF211
9	C007	J6FS66	18'-0"	-52	4 x 17	PRECAST	0	EF201	BLOCK	0	EF211

Revisions:

Date	Number	Description

Sheet Title:

Floor Plans
and General Notes

Project No.: 14.11

Date: 10/13/2014

Sheet No.:

A1.1

NOT FOR CONSTRUCTION - PRELIMINARY - FOR ESTIMATING AND REVIEW ONLY - DO NOT SCALE THESE DRAWINGS-