


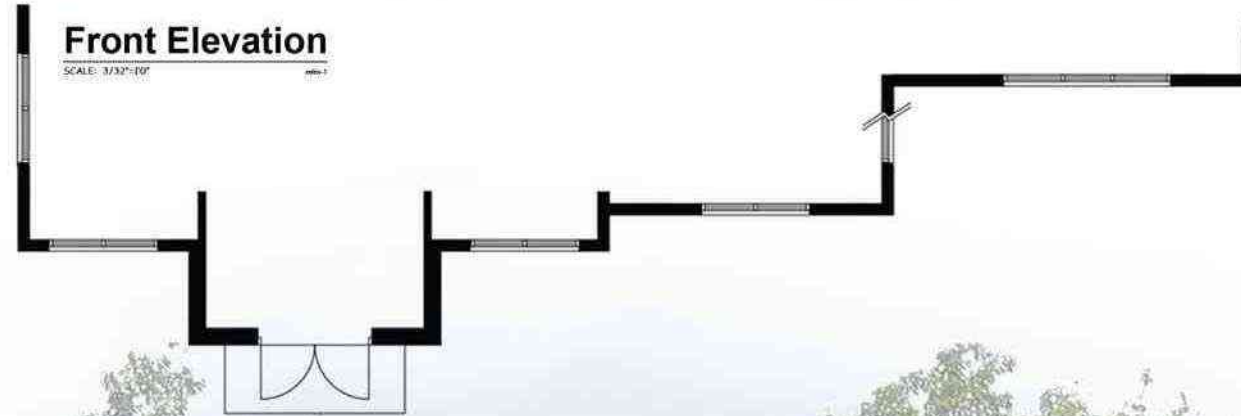


Front Elevation

SCALE: 3/32"=10'



Rear Elevation

SCALE: 3/32"=10'

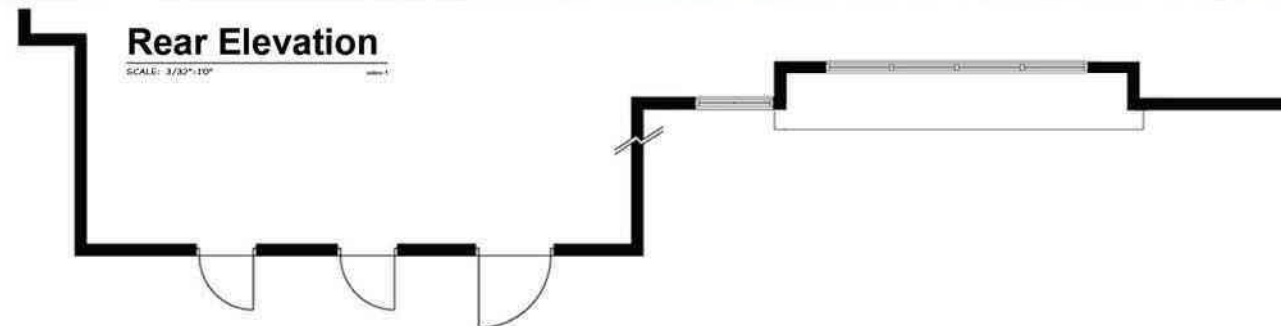

CLUBHOUSE


4630 SQ FT

10-11-2017



Right Elevation

SCALE: 3/32"=1'-0"

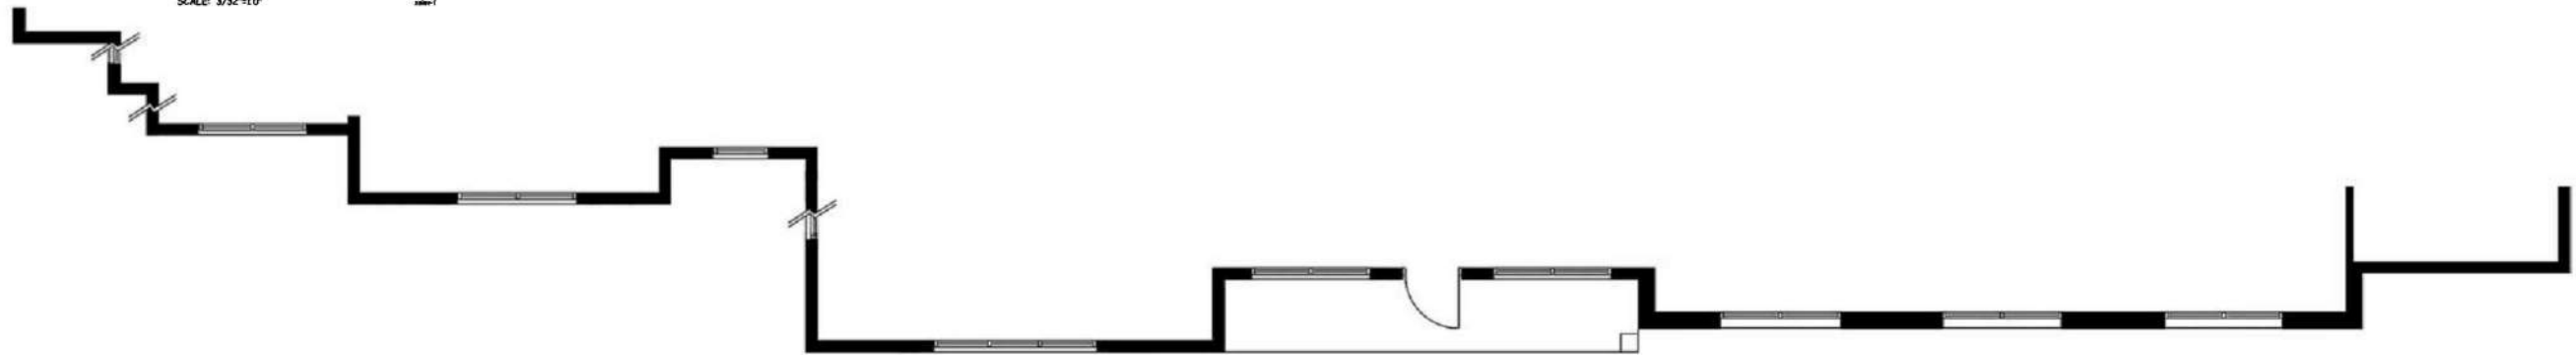

CLUBHOUSE


4630 SQ FT

10-11-2017



Left Elevation


SCALE: 3/32"=1'-0" SHEET 1

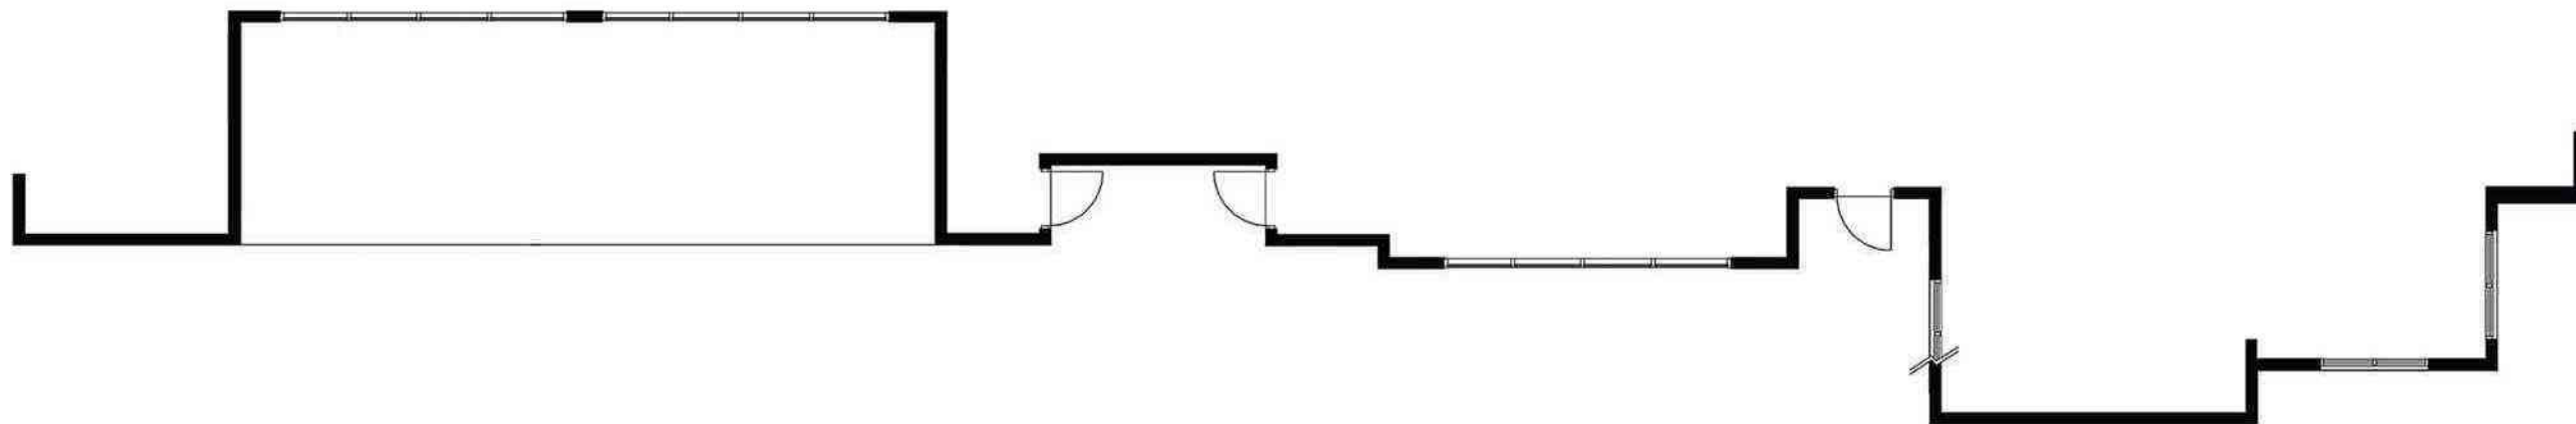

CLUBHOUSE

4630 SQ FT

10-11-2017

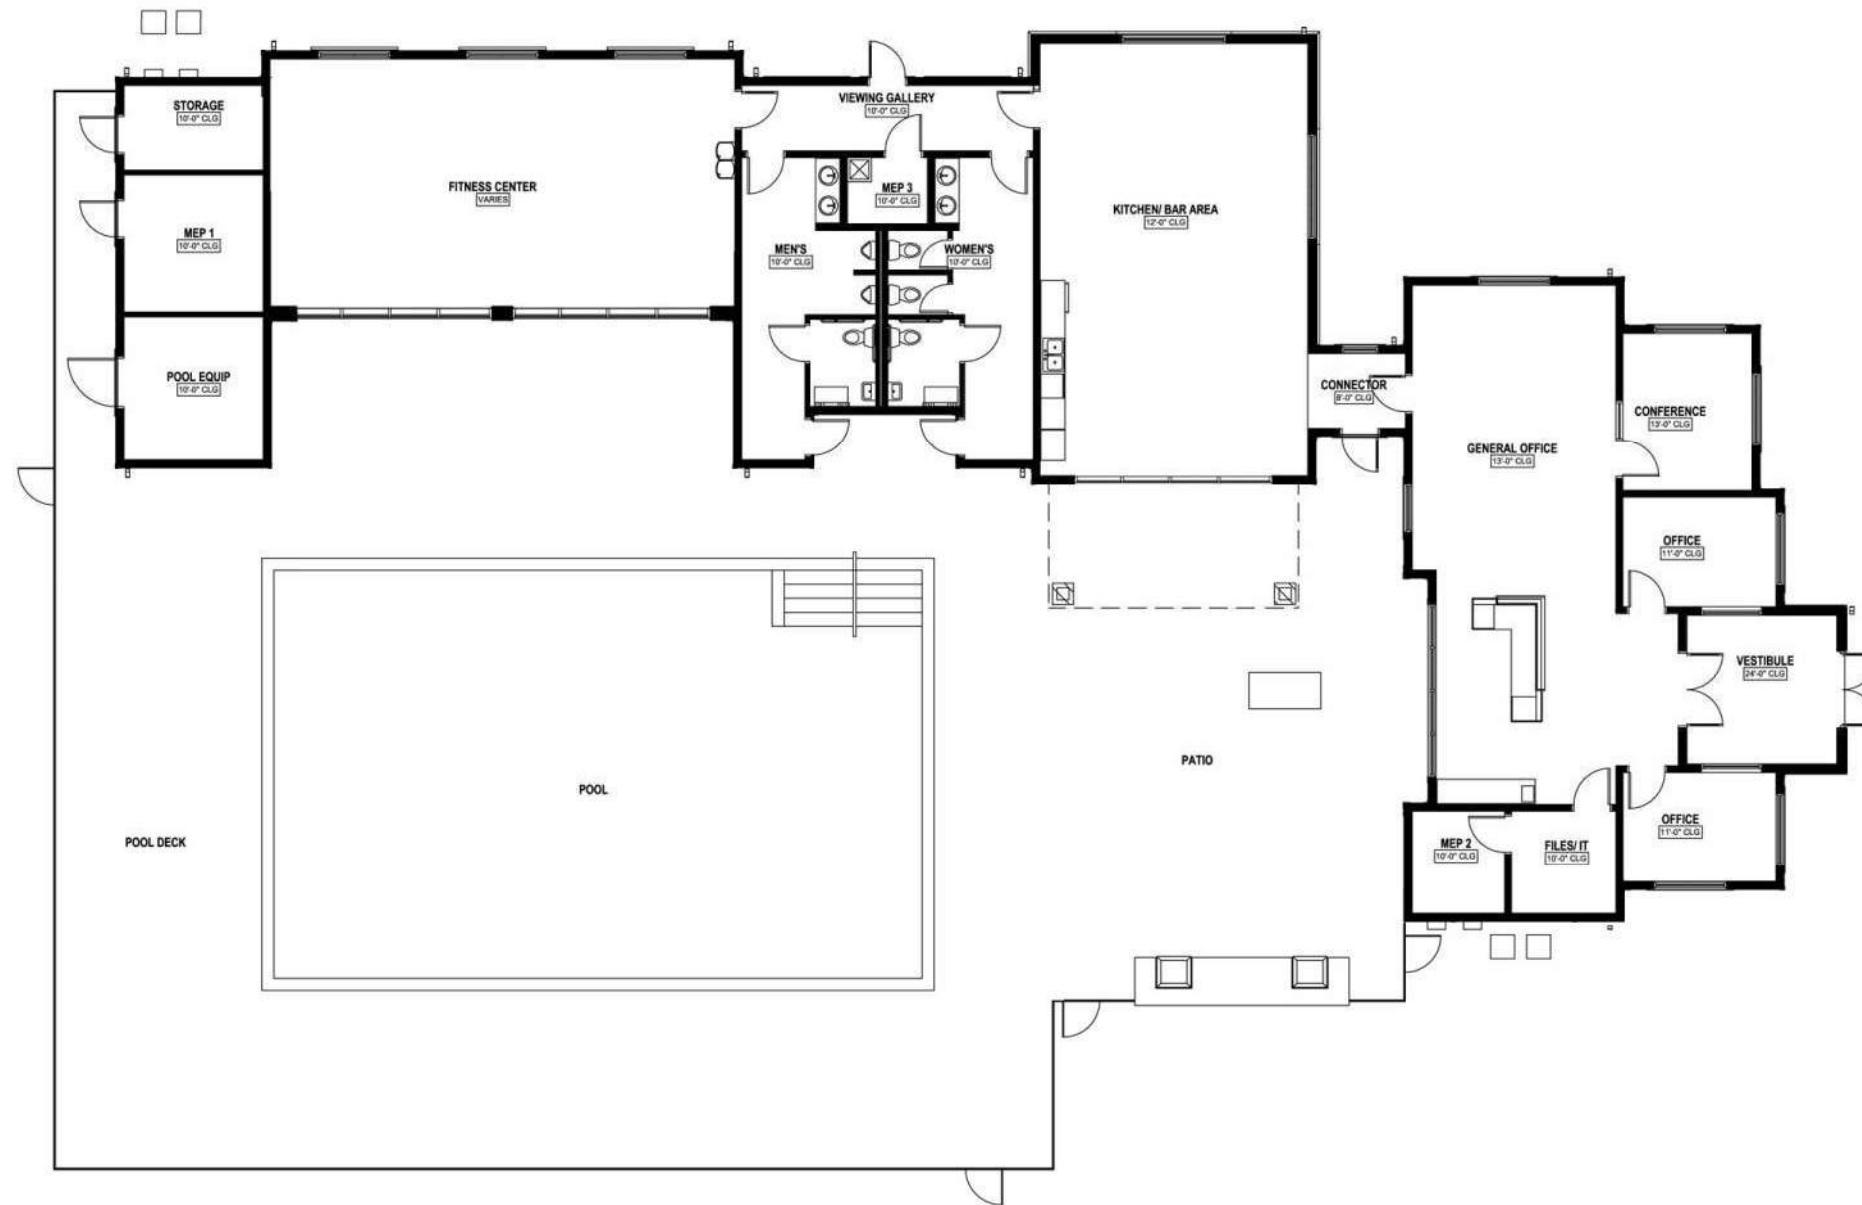

Clubhouse Floor Plan

SCALE: 1/16"=1'0"

xl01v-1

CLUBHOUSE FLOOR PLAN

4630 SQ FT

10-11-2017