



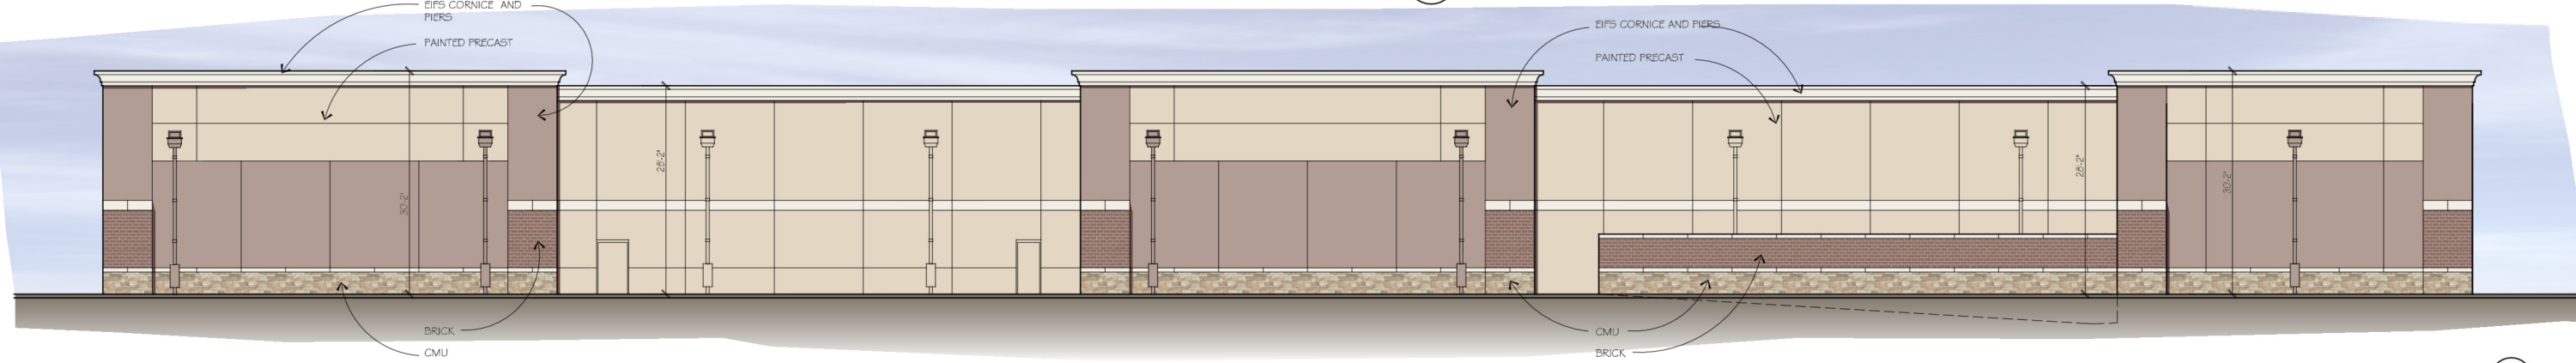


SOUTH ELEVATION
SCALE: 3/32"=1'-0"
1
A4.1



NORTH ELEVATION
SCALE: 3/32"=1'-0"
2
A4.1

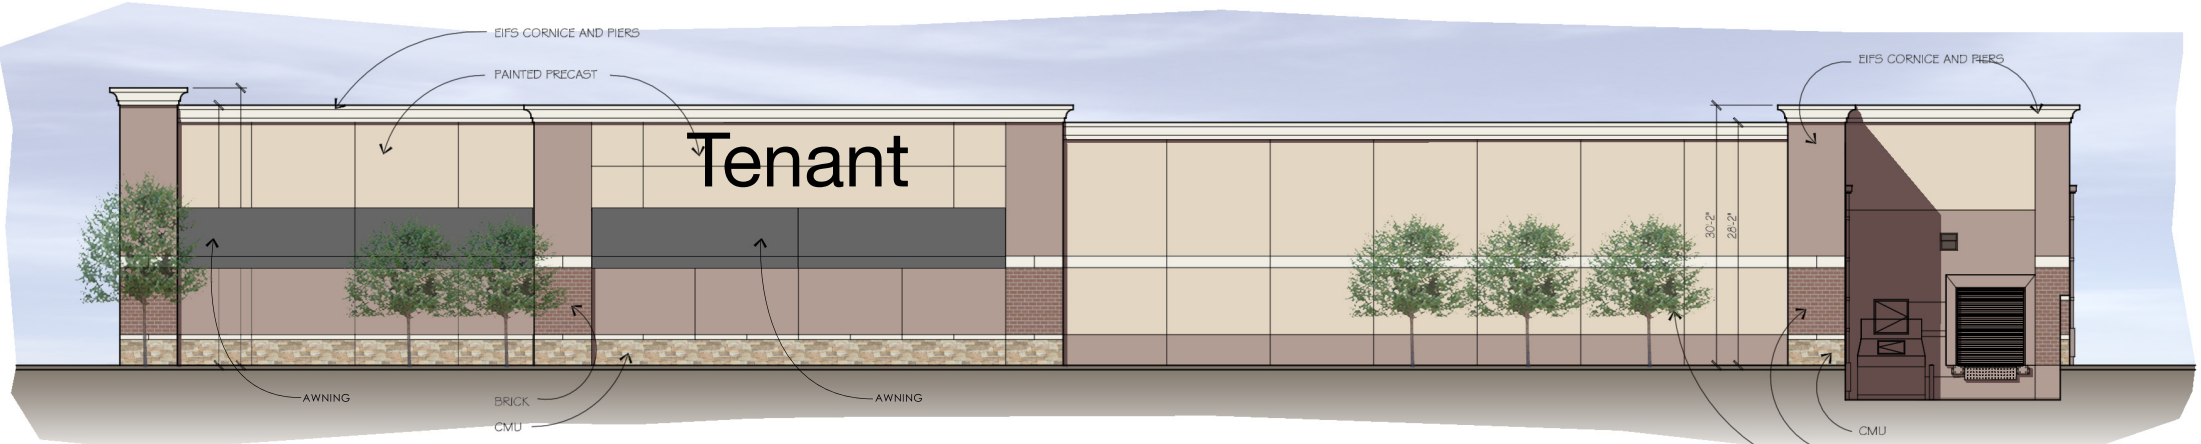

EAST ELEVATION
SCALE: 3/32"=1'-0"
3
A4.1

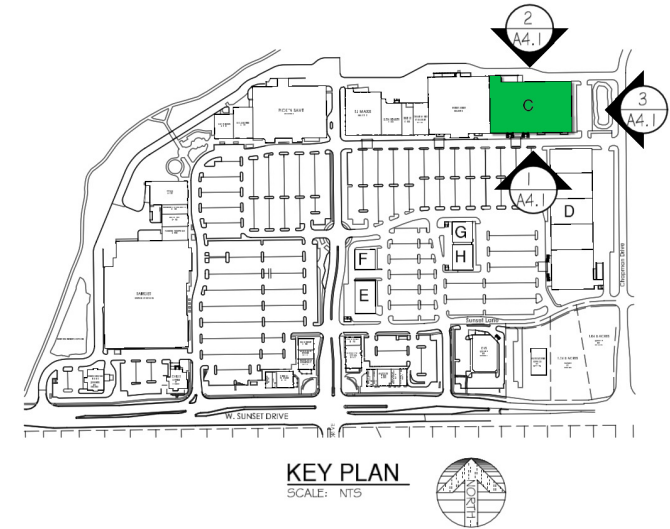

BUILDING C ELEVATIONS :
SHOPPES AT FOX RIVER
WAUKESHA, WISCONSIN

OWNER/DEVELOPER
RAMCO-GERSHENSON INC.
31500 NORTHWESTERN HWY. SUITE 300
FARMINGTON HILLS, MICHIGAN 48334

Wah Yee Associates
ARCHITECTS & PLANNERS
37911 WEST TWELVE MILE ROAD
FARMINGTON HILLS, MICHIGAN 48331
PHONE 248.489.9160 FAX 489.0133
PROJECT NO. 4761

All ideas, designs, arrangements, and plans indicated or represented by this drawing are owned by and the property of Wah Yee Associates and were created, analyzed and developed for use on and in connection with the specified project. None of such ideas, arrangements, or plans shall be used by or disclosed to any person, firm or corporation for any purpose whatsoever without the written permission of Wah Yee Associates.

ISSUED :
OWNER REVIEW 3-4-14
OWNER REVIEW 3-6-14
CITY COMMENTS 5-27-14
CITY COMMENTS 6-6-14

PRELIMINARY
NOT FOR CONSTRUCTION
A 4.1