




8 WEST STORAGE ELEVATION
SCALE: 1/4" = 1'-0"

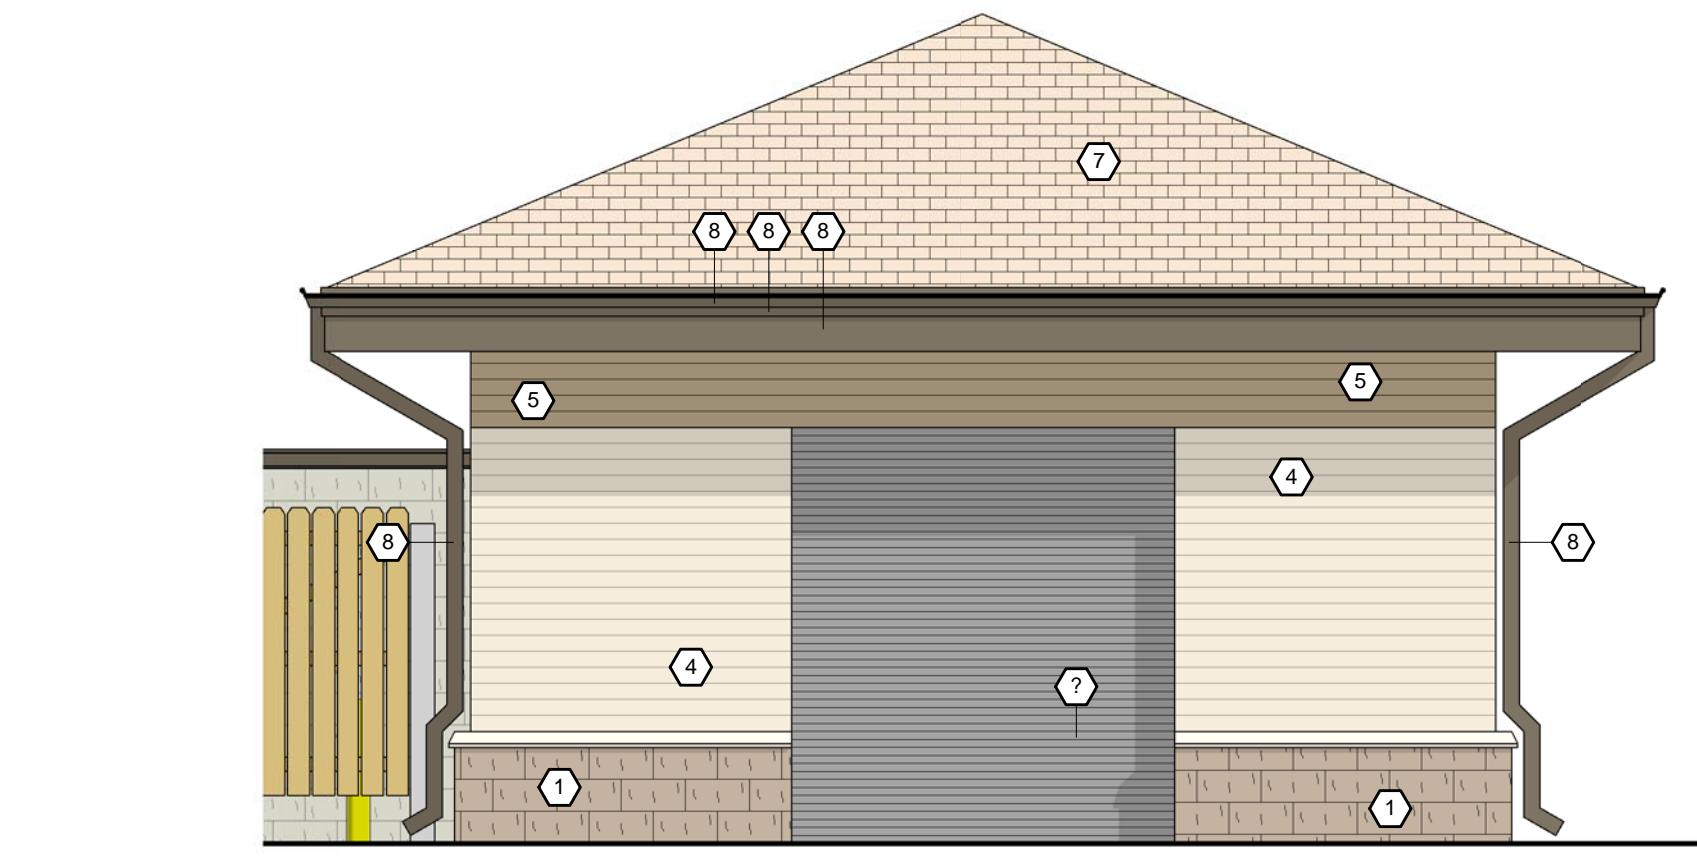


7 SOUTH STORAGE ELEVATION
SCALE: 1/4" = 1'-0"

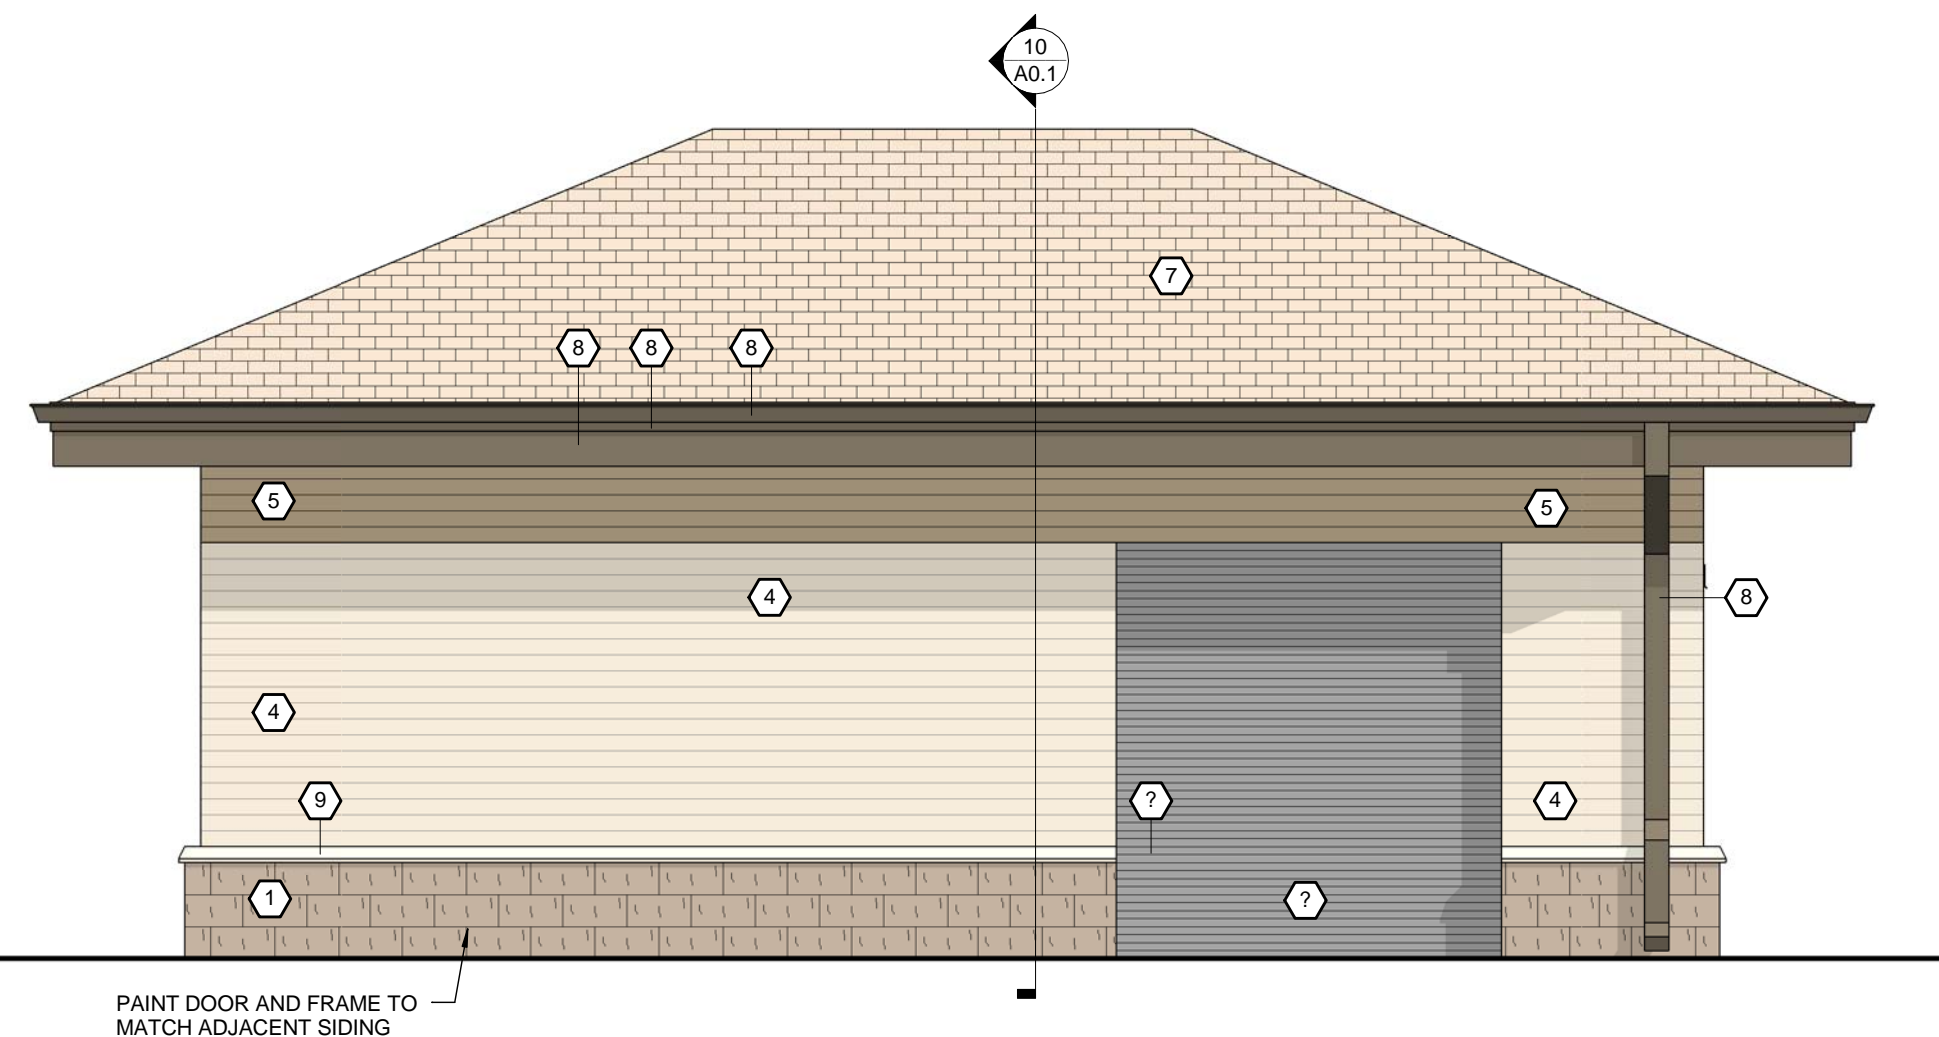

5 EAST STORAGE ELEVATION
SCALE: 1/4" = 1'-0"

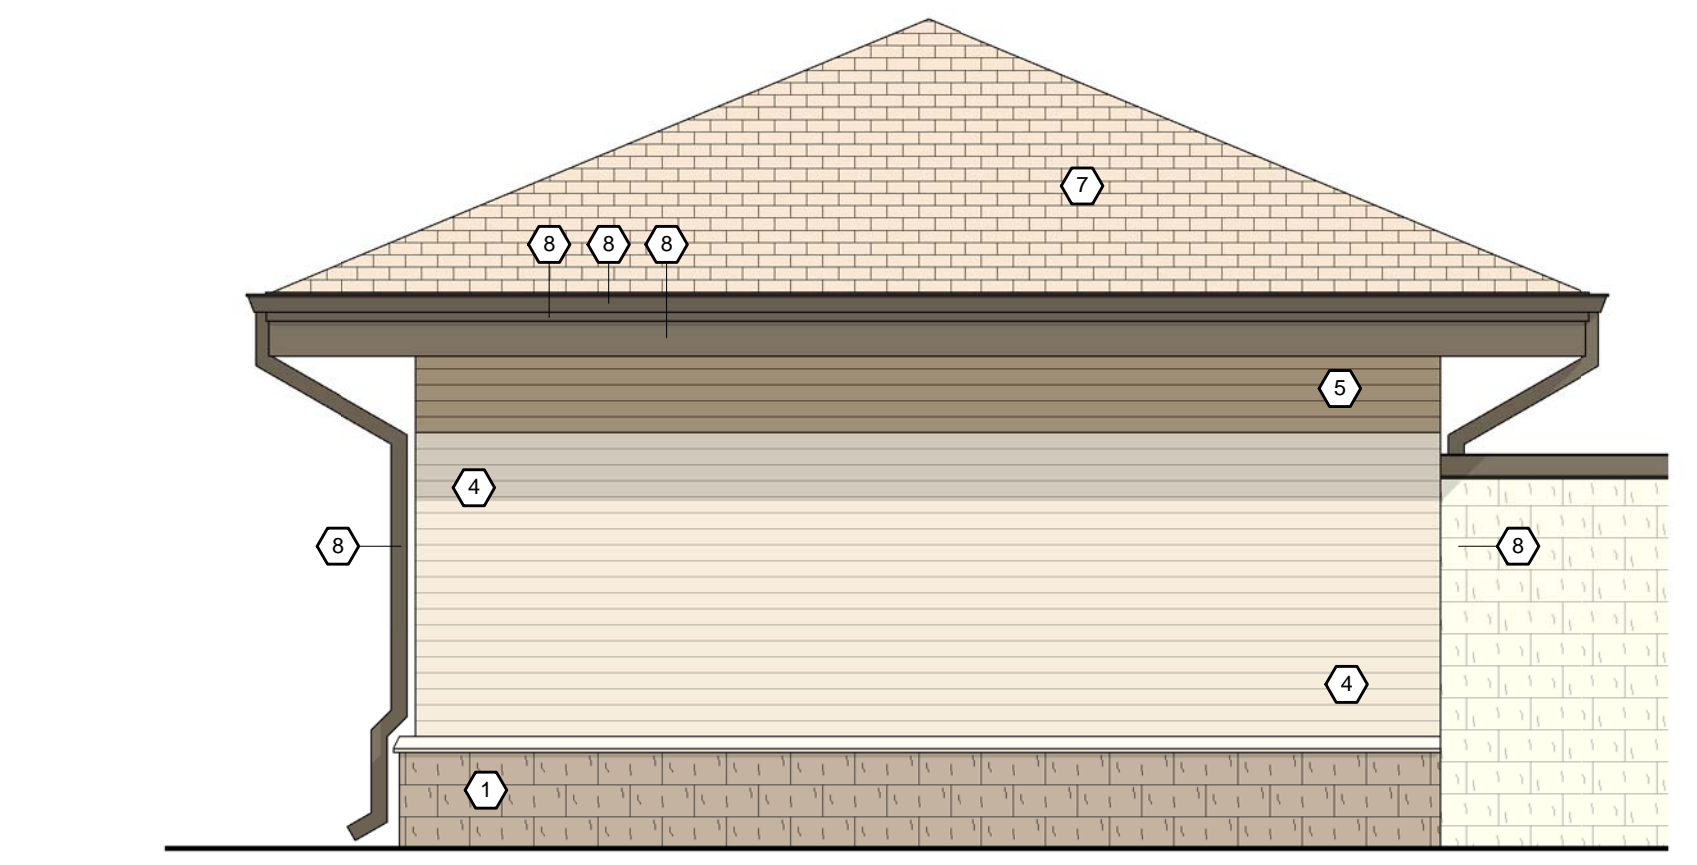


6 NORTH STORAGE ELEVATION
SCALE: 1/4" = 1'-0"

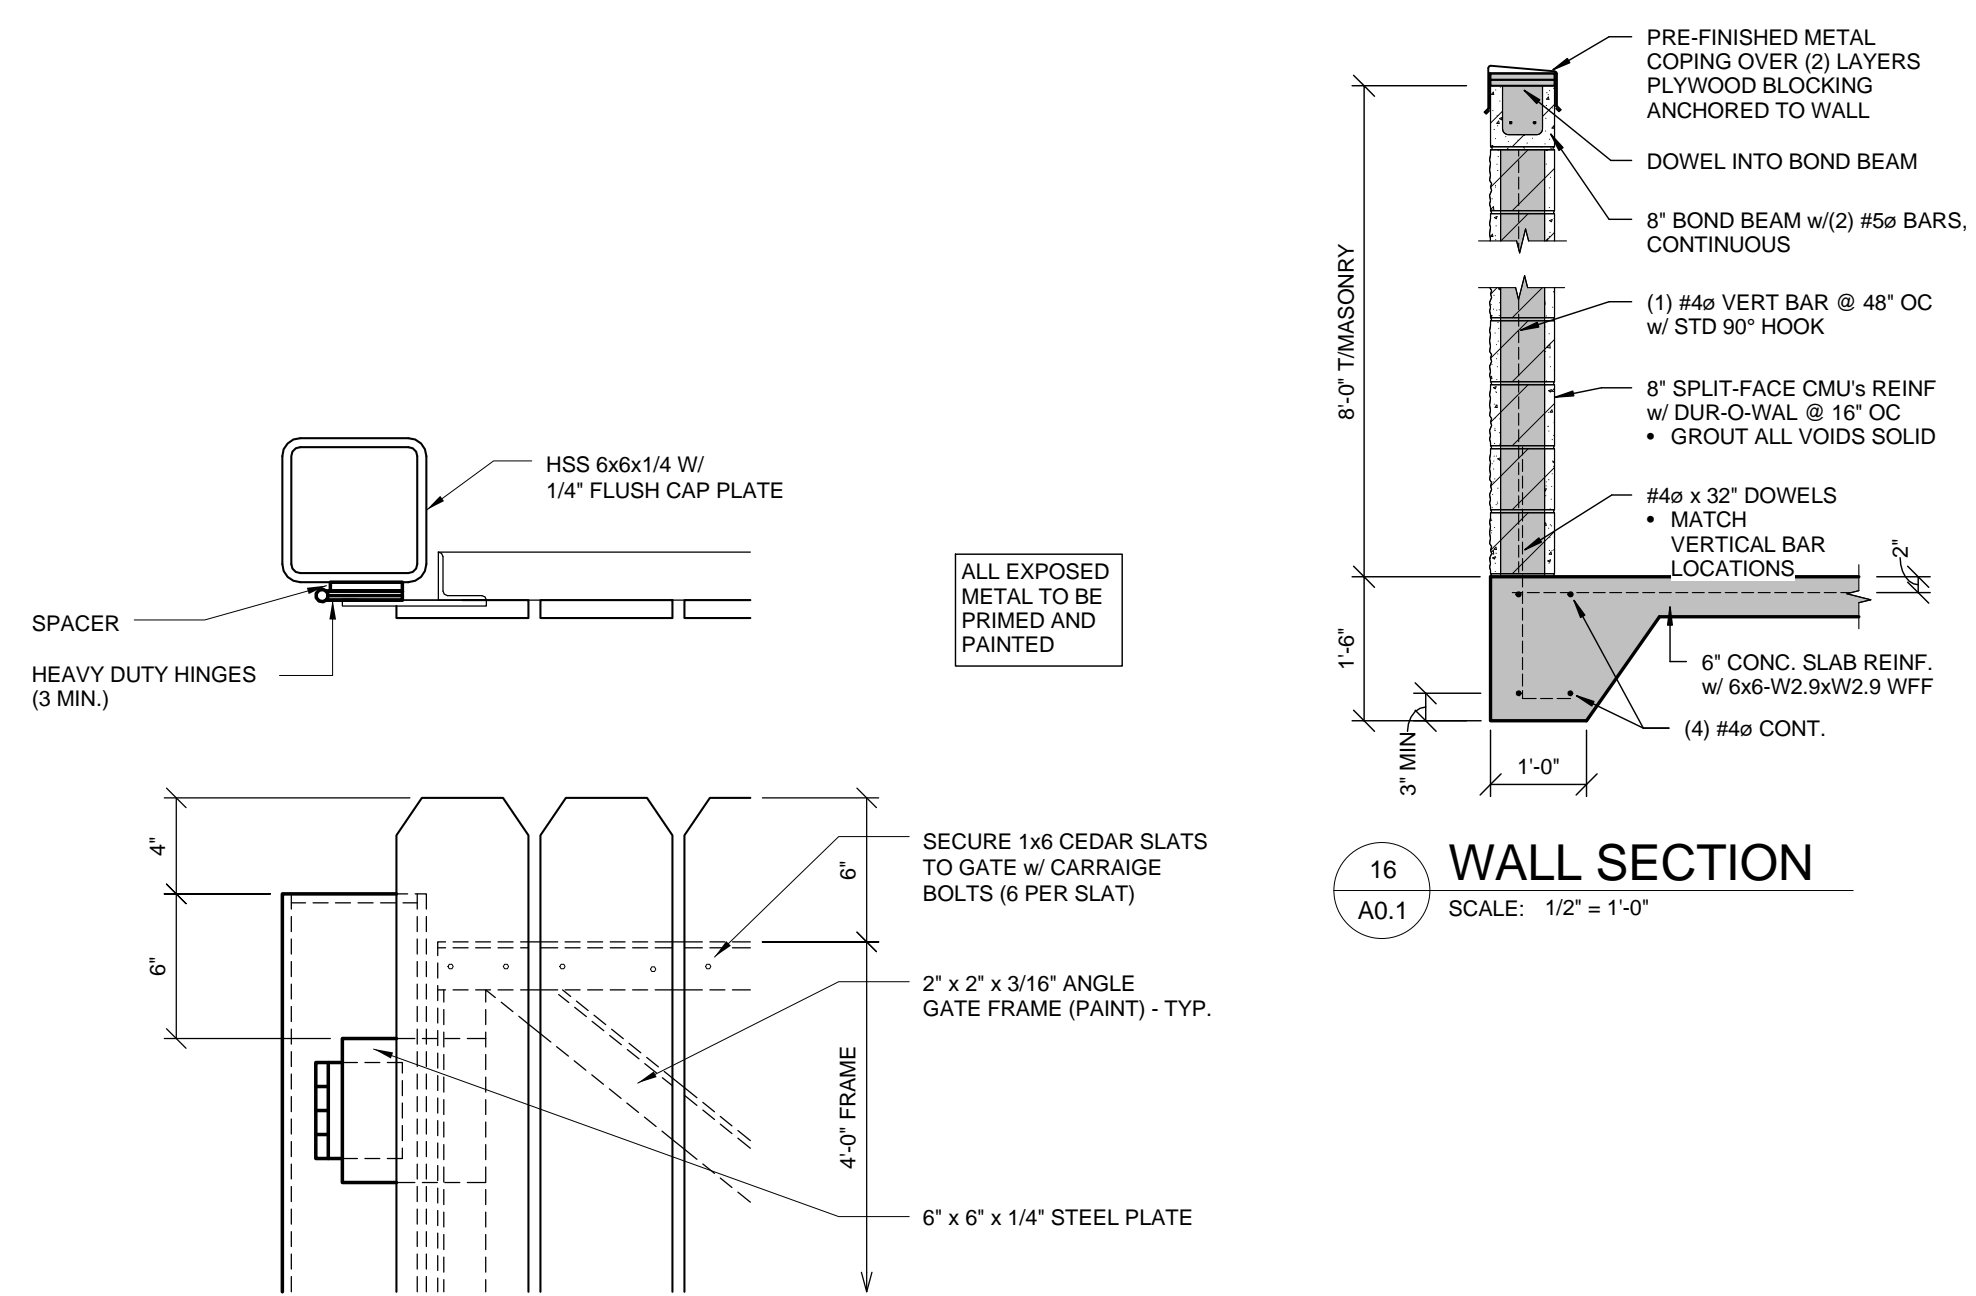

16 WALL SECTION
SCALE: 1/2" = 1'-0"

14 GATE DETAIL
SCALE: 1 1/2" = 1'-0"

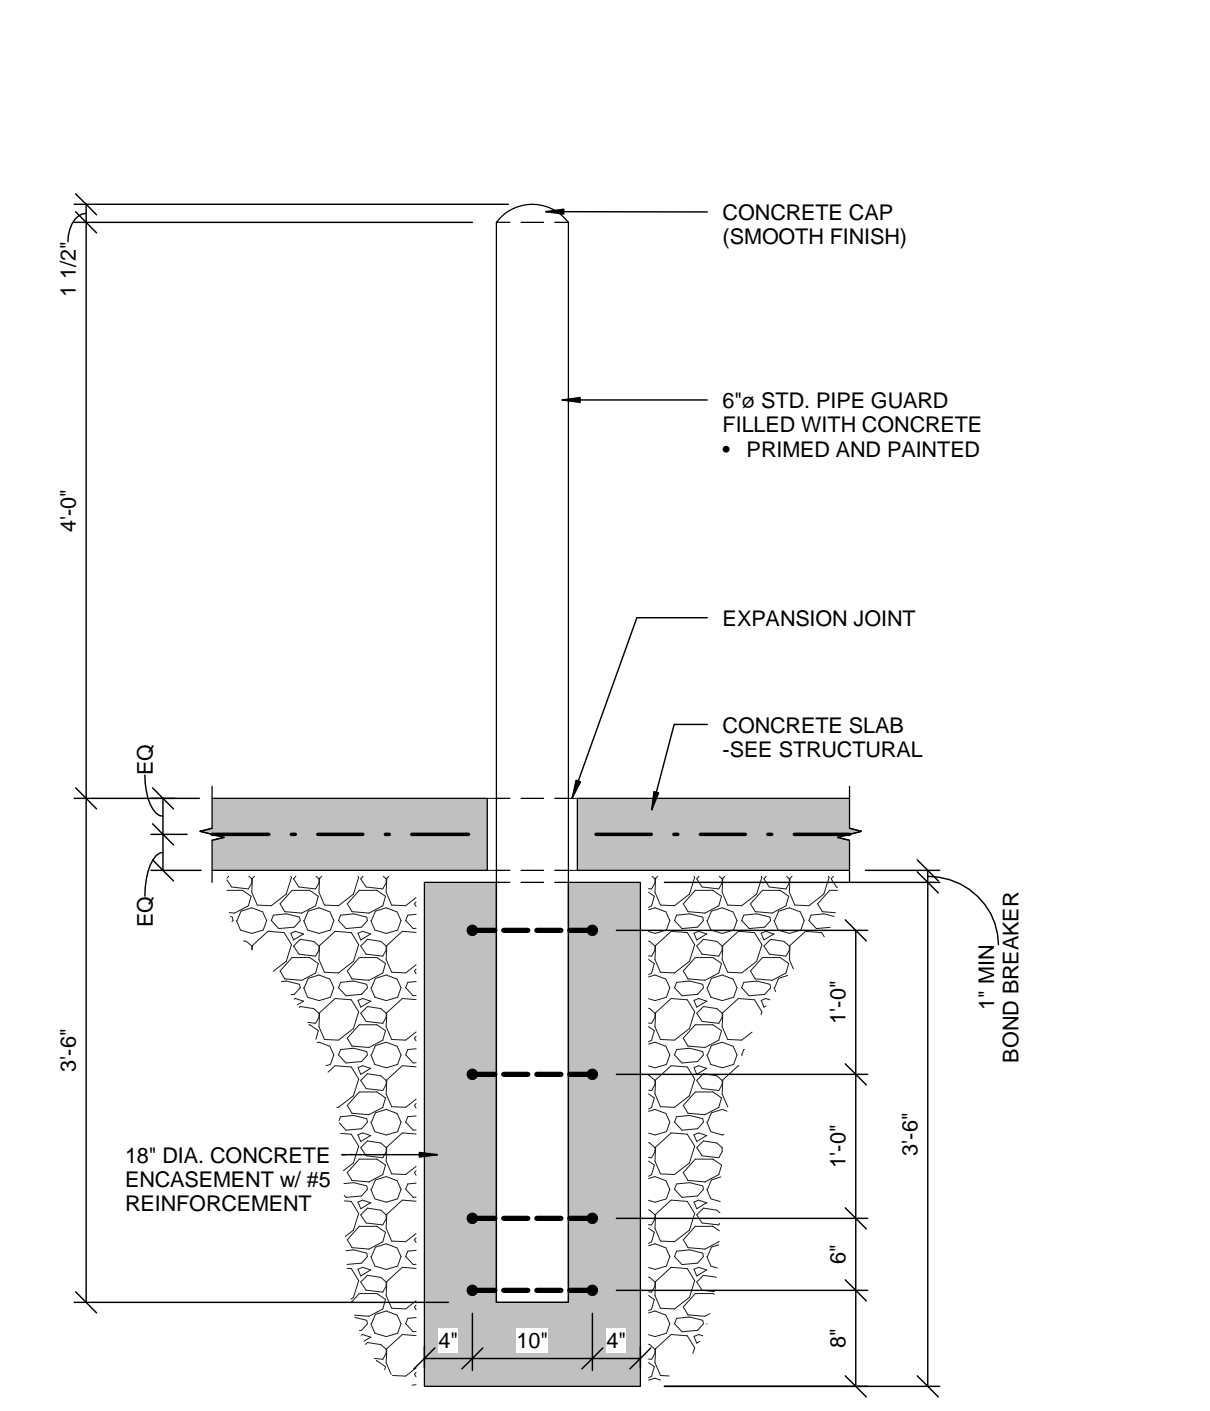


15 BOLLARD DETAIL
SCALE: 3/4" = 1'-0"

EXTERIOR FINISH KEY


| | |
|----|--|
| 10 | ALUMINUM FRAMED WINDOW SEE SHEET A6.1 |
| 9 | CAST STONE SILL MFR: STONECAST COLOR: BUFF |
| 8 | PREFINISHED ALUMINUM (TRIM, FASCIA, GUTTERS, DOWNSPOUTS, ETC.) MFR: PAC-LAD COLOR: DARK BRONZE |
| 7 | ASPHALT SHINGLES STYLE: MATCH EXISTING COLOR: MATCH EXISTING |
| 6 | EXISTING WALL SIDING TO REMAIN |
| 5 | ENGINEERED WOOD LAP SIDING MFR: LP SMARTSIDE STYLE: CEDAR TEXTURE LAP SIDING COLOR: PREFINISHED TAN |
| 4 | ENGINEERED WOOD LAP SIDING MFR: LP SMARTSIDE STYLE: CEDAR TEXTURE LAP SIDING COLOR: PREFINISHED TAN |
| 3 | EXISTING SPLIT-FACE CMU STYLE: TO REMAIN COLOR: TAN |
| 2 | 4x8x16 SPLIT-FACE CMU VENEER STYLE: PLAIN GRAY / PAINTED COLOR: TAN |
| 1 | 4x8x16 SPLIT-FACE CMU VENEER STYLE: PLAIN GRAY / PAINTED COLOR: DARK BRONZE |

NOTES:


- VERIFY ALL COLORS WITH OWNER PRIOR TO ORDERING
- 'CJ' INDICATES LOCATION OF MASONRY CONTROL JOINT

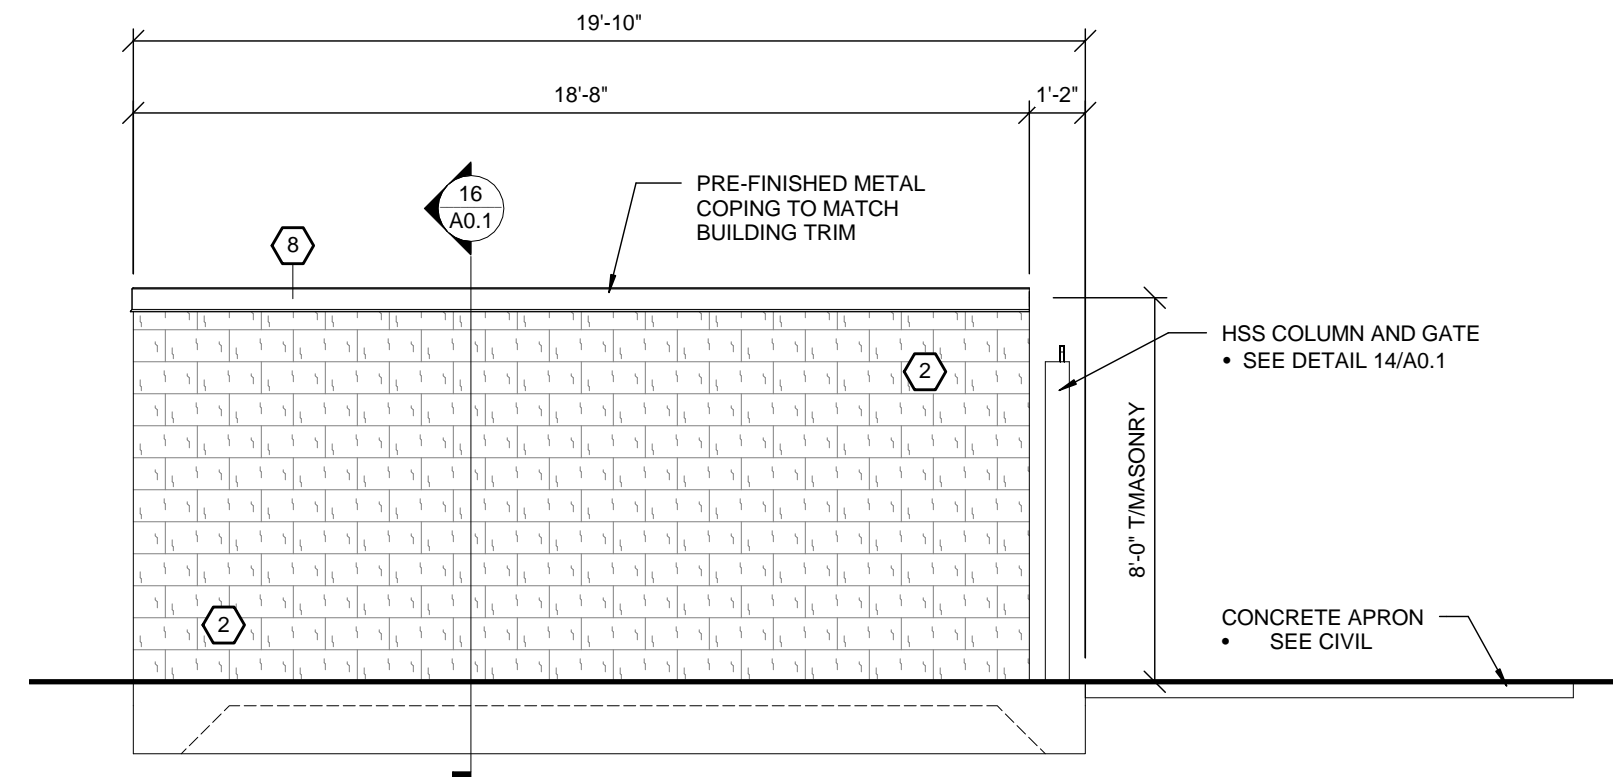


4 DUMPSTER ENCLOSURE SIDE ELEVATION
SCALE: 1/4" = 1'-0"

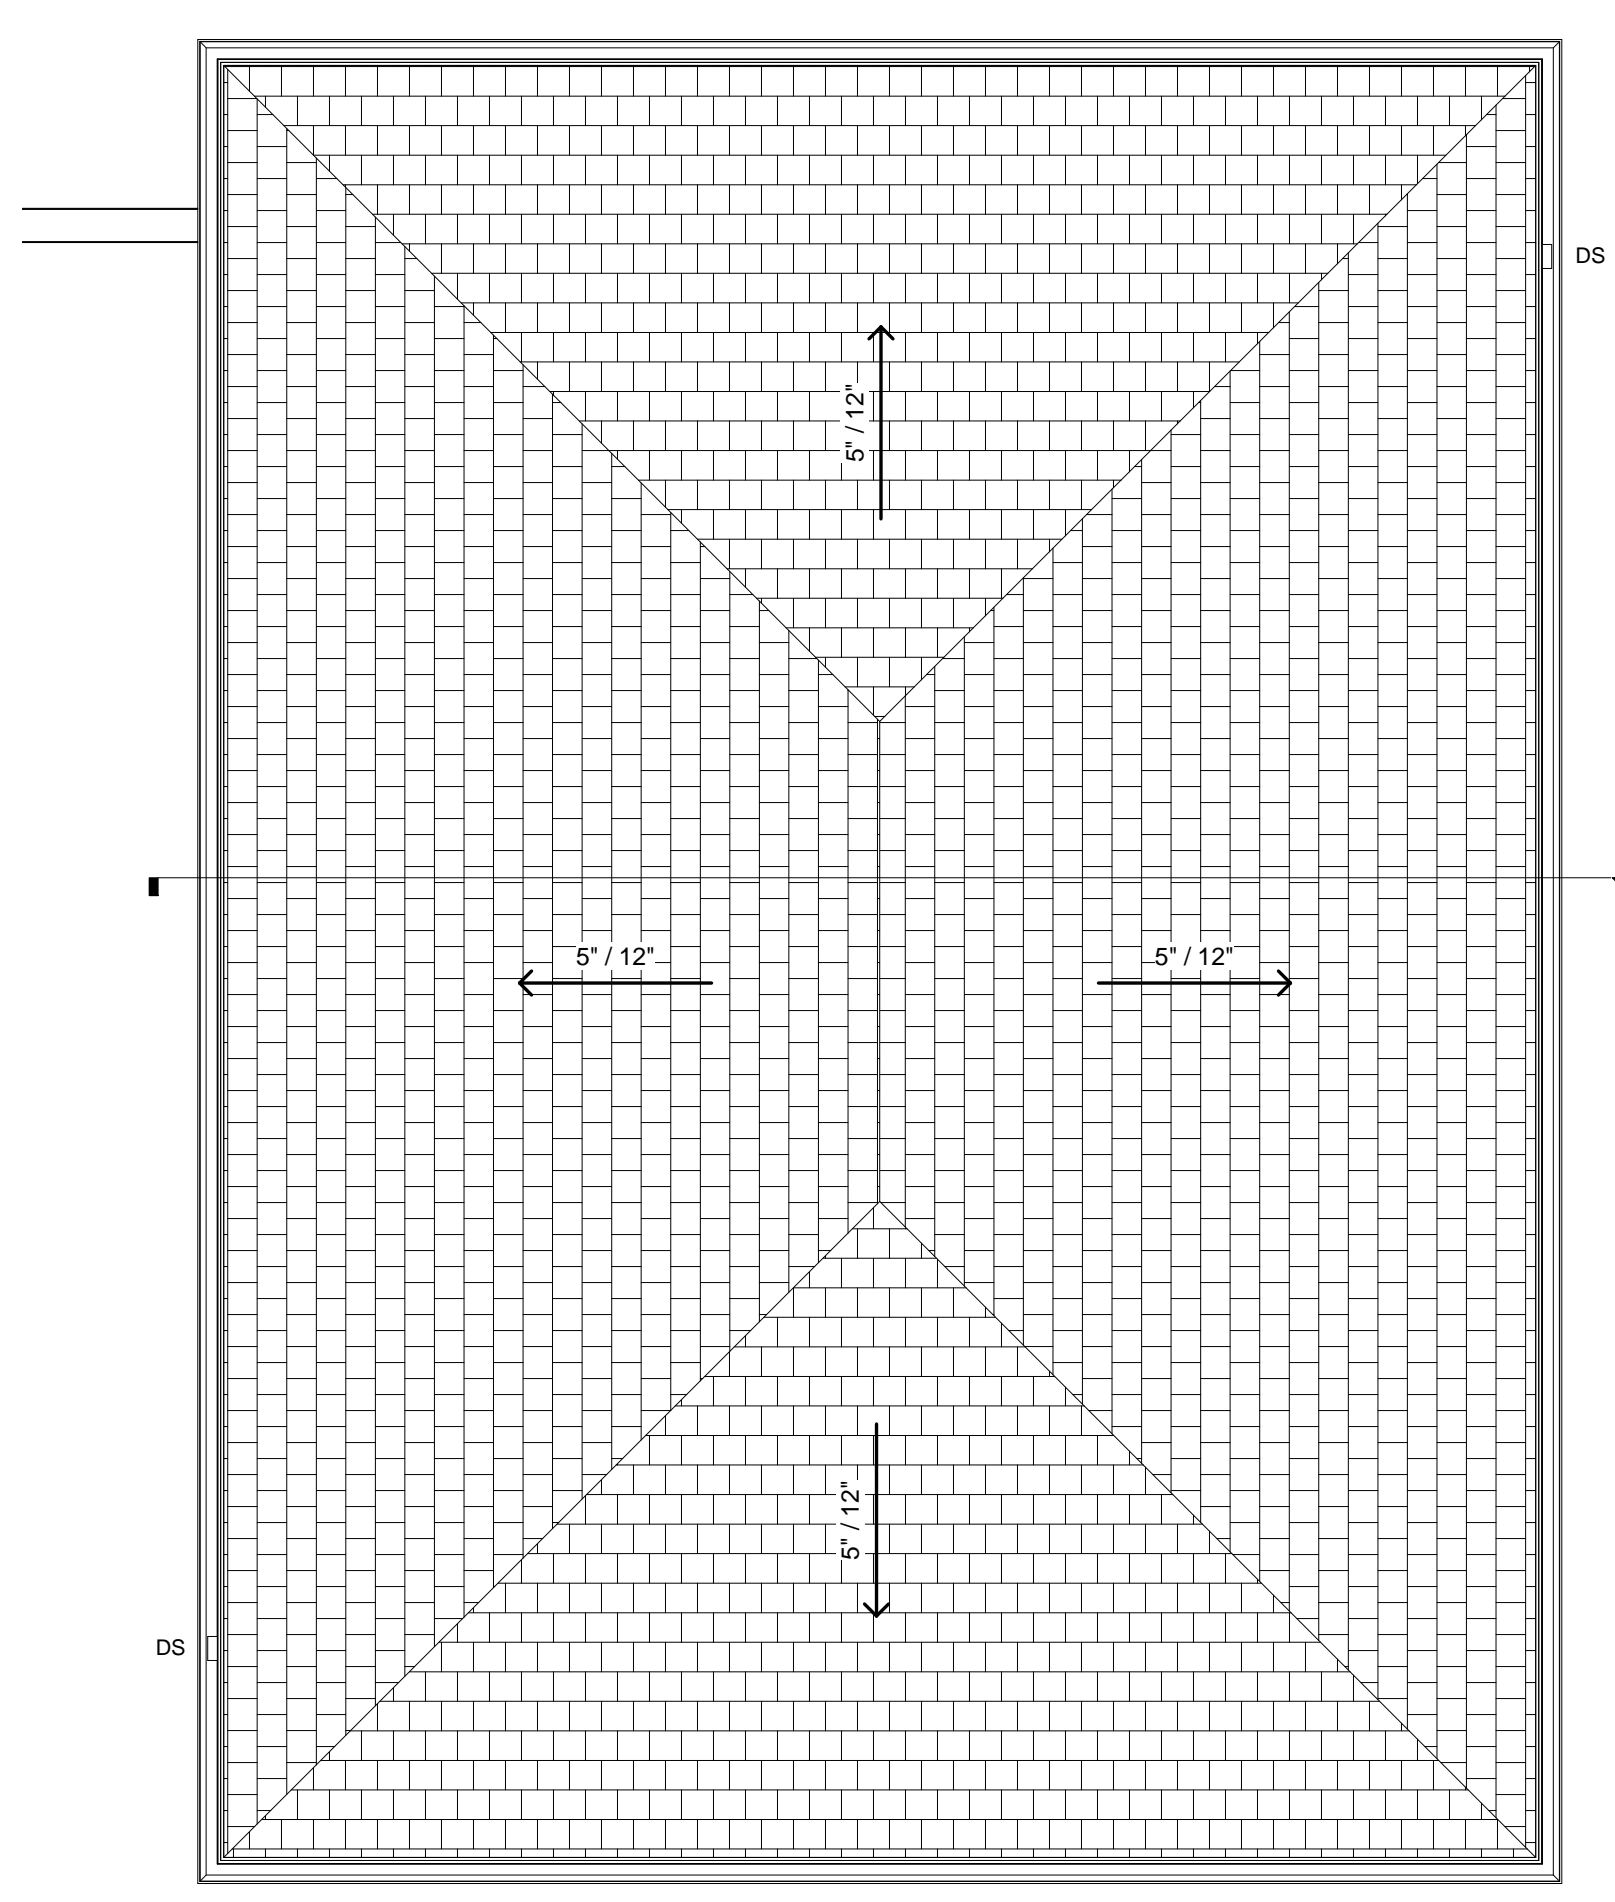


STORAGE BUILDING ROOF PLAN
SCALE: 1/4" = 1'-0"

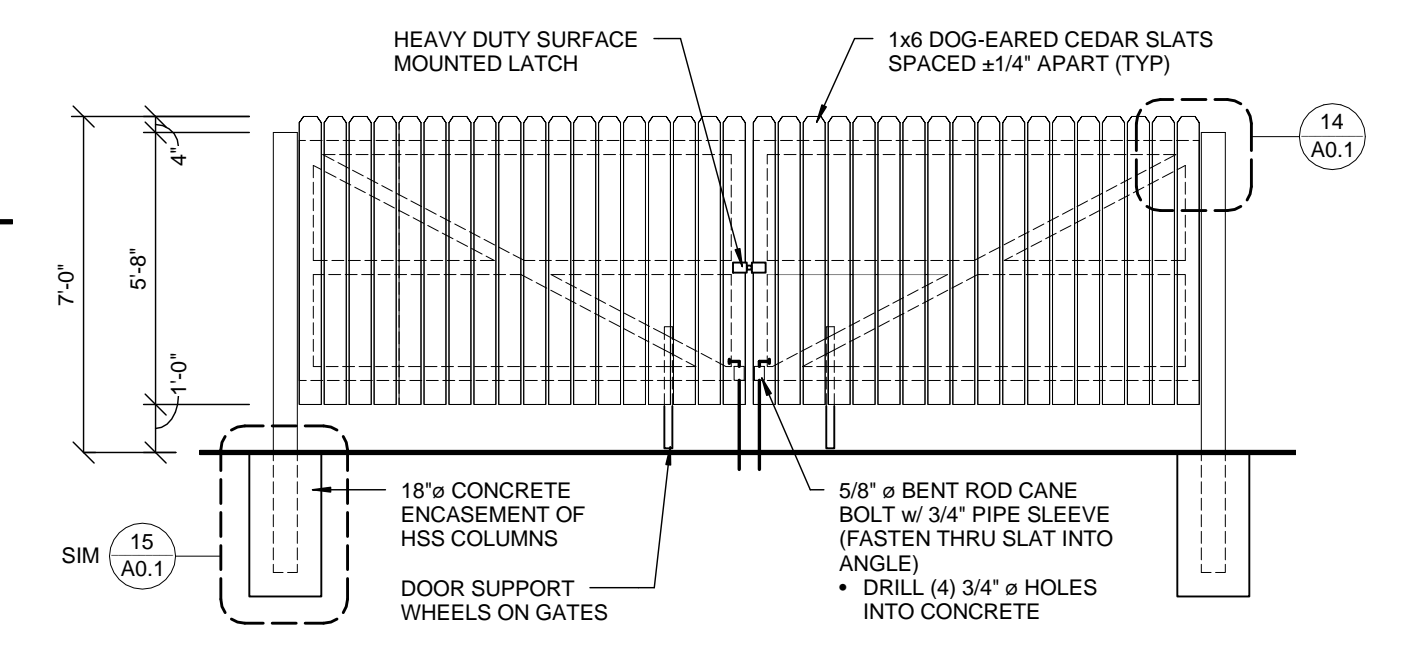

3 DUMPSTER ENCLOSURE GATE ELEVATION
SCALE: 1/4" = 1'-0"

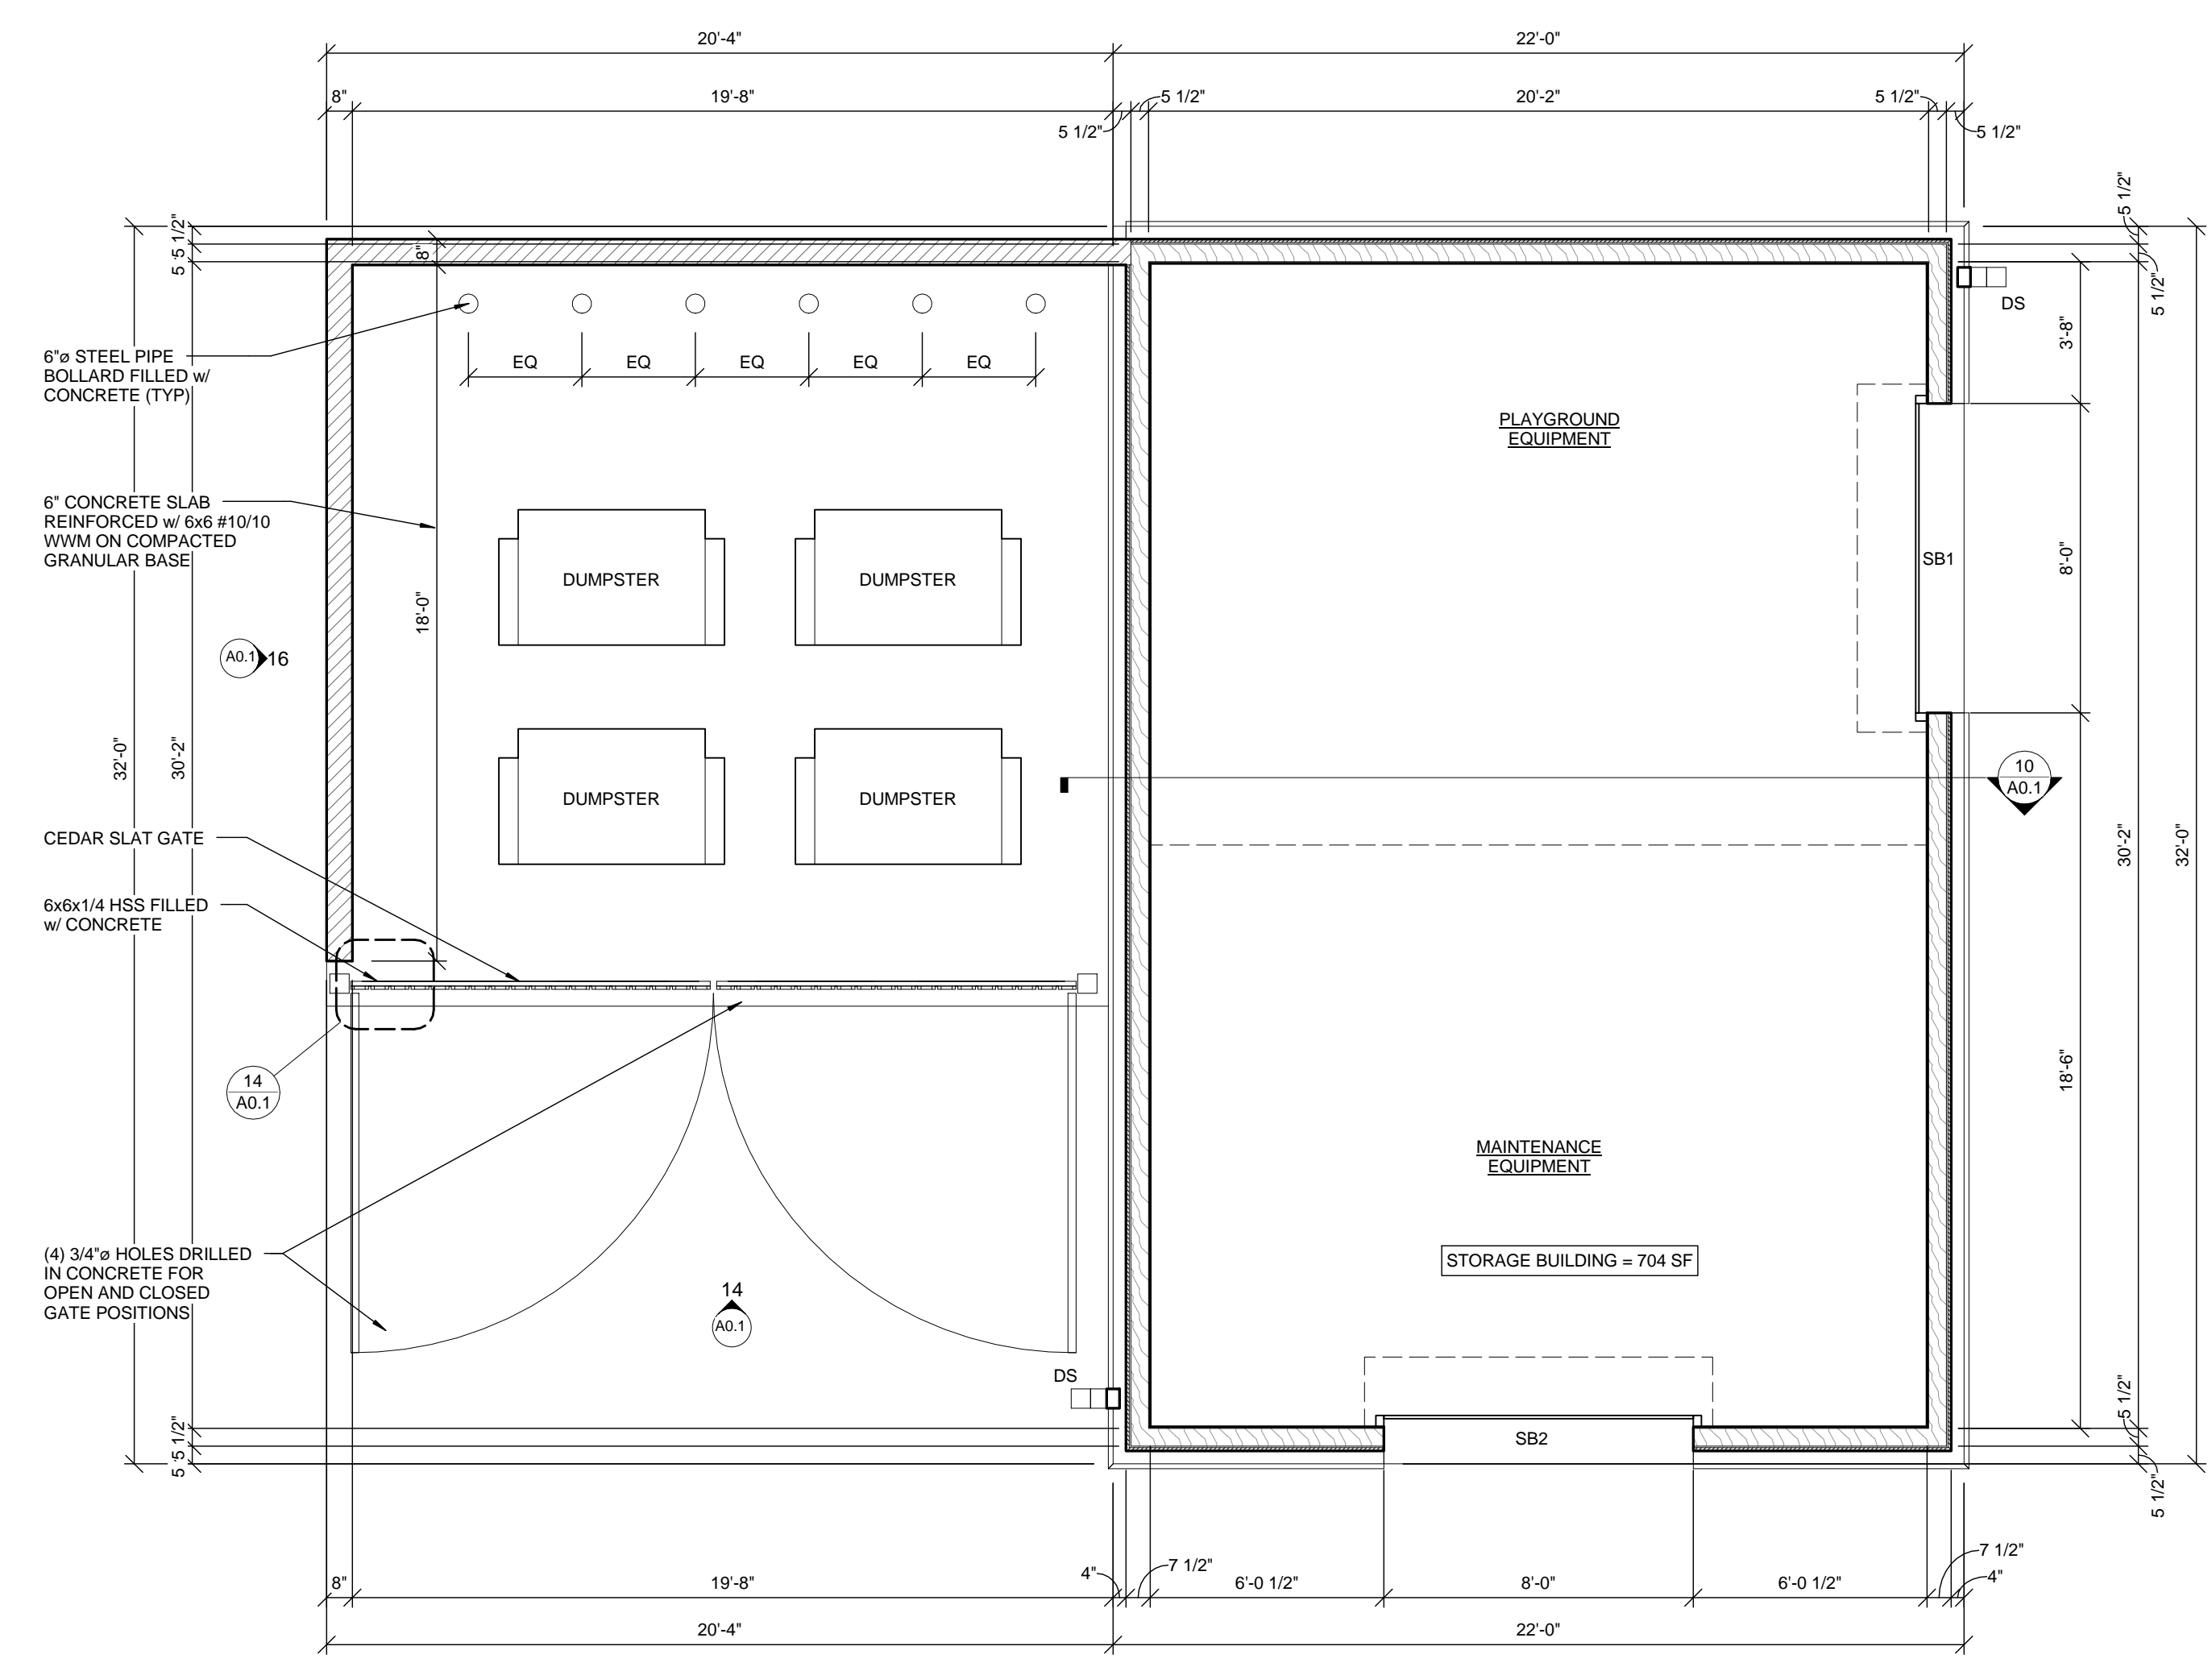

STORAGE BUILDING FLOOR PLAN
SCALE: 1/4" = 1'-0"

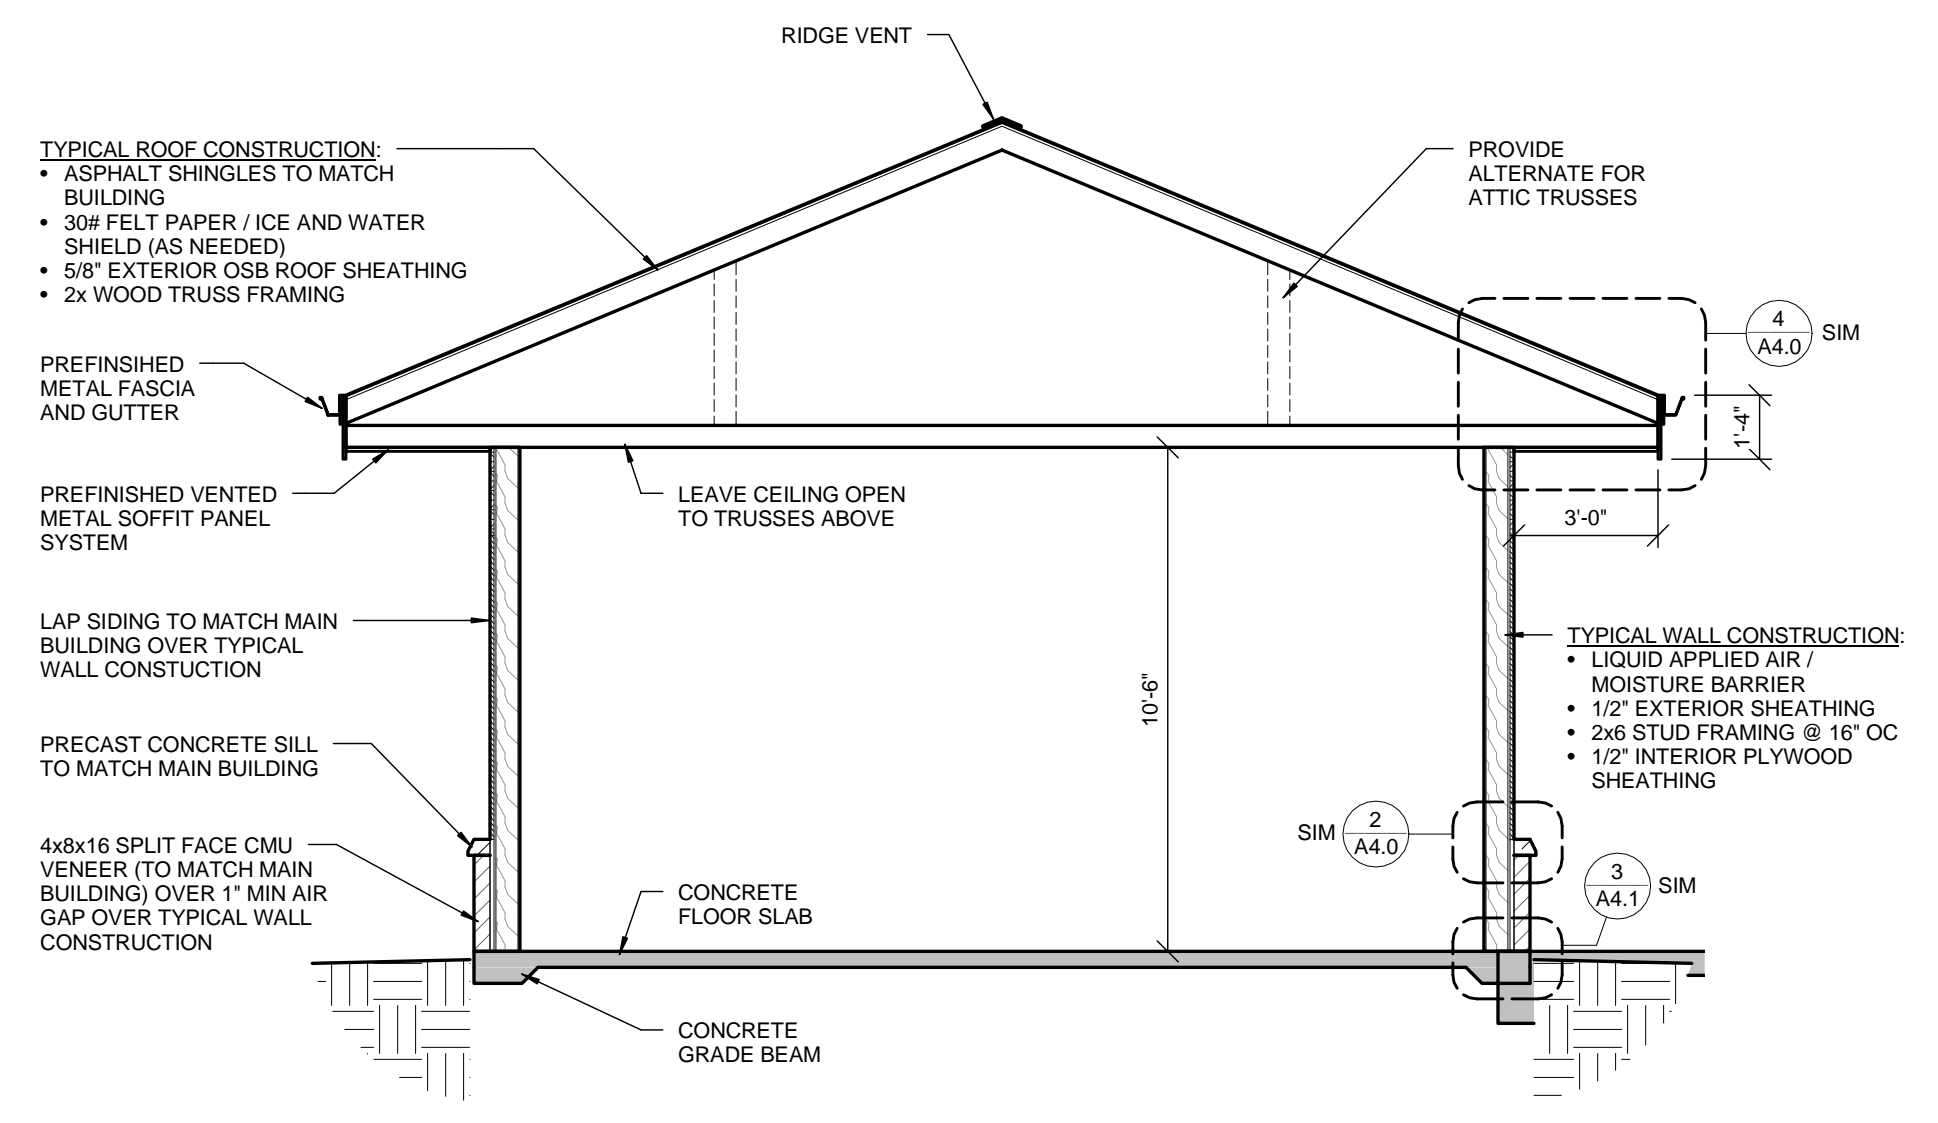

10 STORAGE BUILDING SECTION
SCALE: 1/4" = 1'-0"