


ELEVATION GENERAL NOTES:

1. NOT USED

KEYNOTE LEGEND	
KEY #	KEYNOTE TEXT
1	ASPHALT SHINGLES MANUFACTURE-TIMBERLINE COLOR: WEATHERD WOOD
2	FASCIA & SOFFIT MANUFACTURE-QUALITY EDGE COLOR: COZY COTTAGE
3	DECORATIVE CORBEL COLOR: COZY COTTAGE
4	4" TRIM COLOR: COZY COTTAGE
5	WOOD SHAKE COLOR: TO MATCH WEATHERD WOOD
6	STONE VENEER MANUFACTURE-STONE MASTER COLOR: ROMA GREY MIX
7	STONE VENEER MANUFACTURE-STONE MASTER COLOR: ROMA GREY MIX
8	4" HARDY PLANK SIDING COLOR: CAYNON CLAY
9	8" TRIM COLOR: COZY COTTAGE
10	4" HARDY PLANK SIDING COLOR: SAGE
11	WOOD RAILING COLOR: COZY COTTAGE
12	BUILT UP FACIA COLOR: COZY COTTAGE
13	LOUVER WITH TRIM



① SOUTH ELEVATION
3/16" = 1'-0"

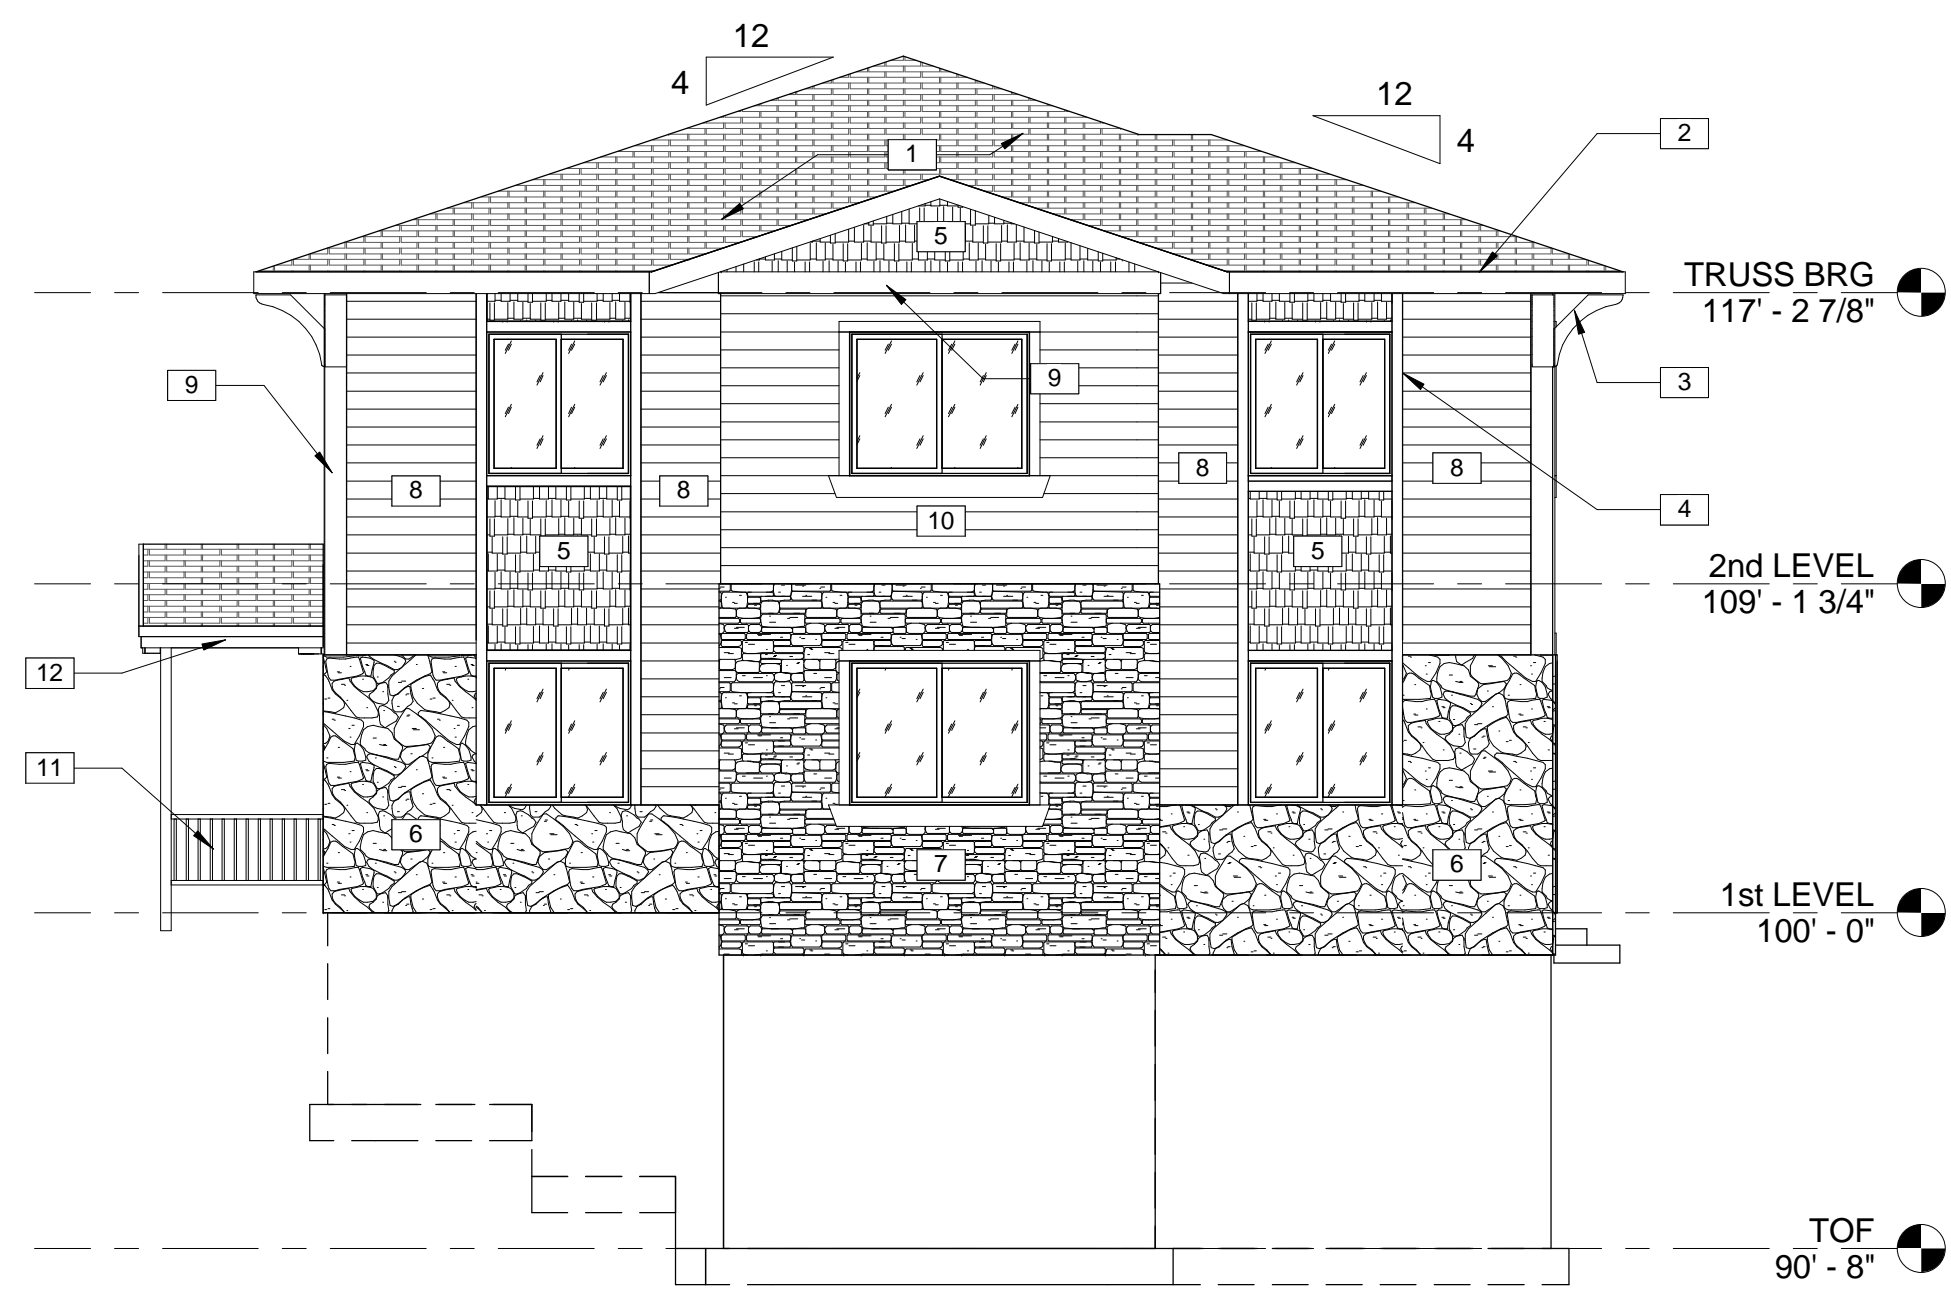


③ EAST ELEVATION
3/16" = 1'-0"



④ NORTH ELEVATION
3/16" = 1'-0"

② WEST ELEVATION
3/16" = 1'-0"

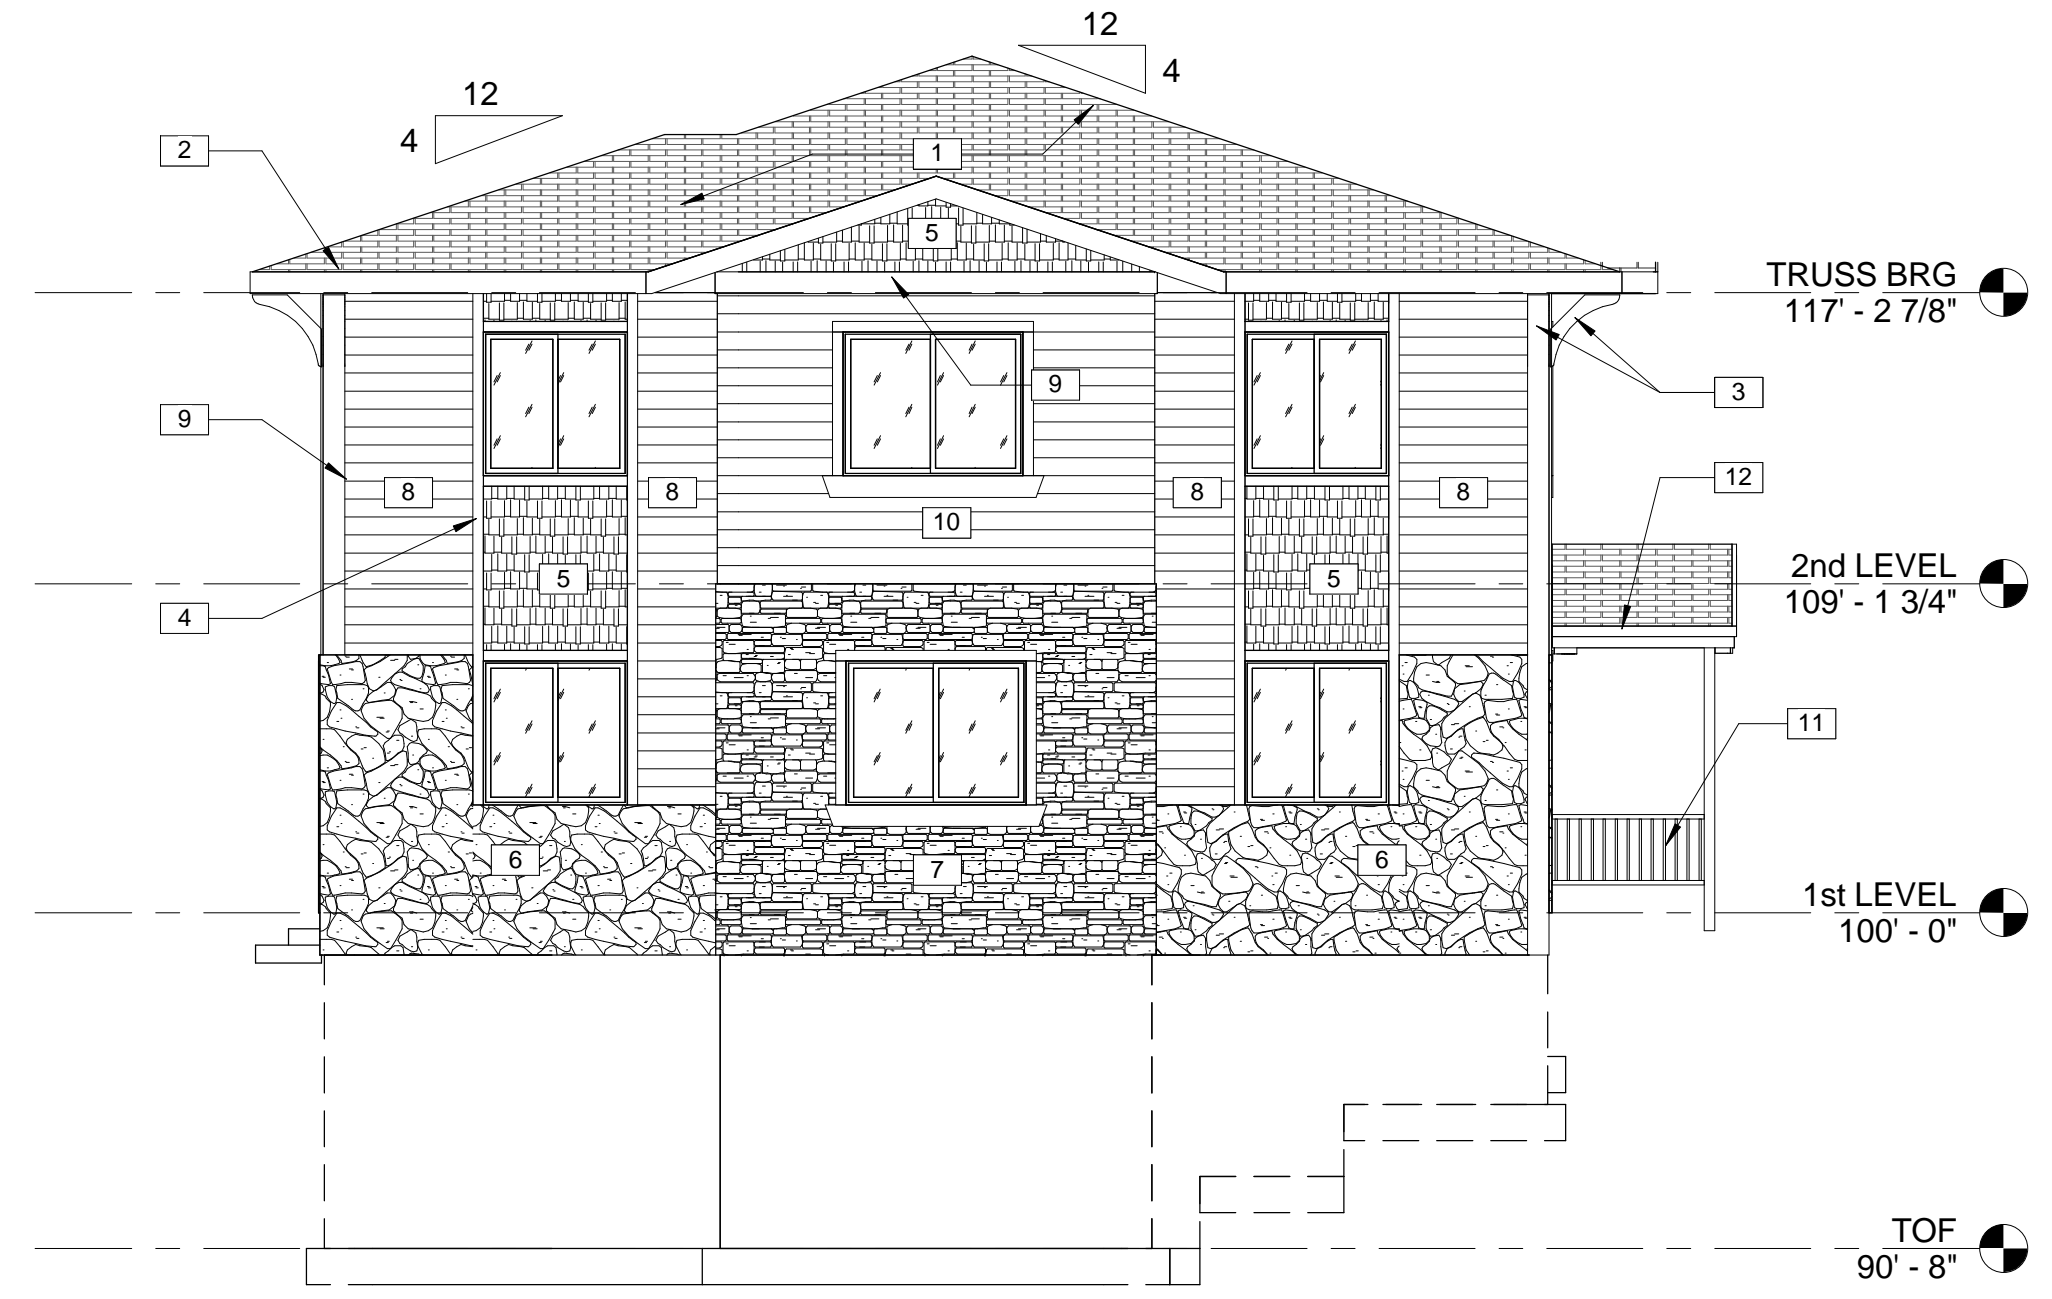

PLAN REVIEW

STANDARSKI BUILDERS
5 INDIVIDUAL TOWNHOMES
1920 MADEIRA ST
WAUKESHA, WI

STRUC RITE DESIGN, INC
805 Clinton Street
Waukesha, WI 53186
262.549.3222
www.srdinc.biz

SHEET TITLE

EXTERIOR ELEVATIONS

SCHEMATIC DESIGN

4.29.2014

PROJECT DATA

JOB NUMBER: 14-019
DRAWN BY: CDS
SHEET NUMBER:

A2.0