




1 EAST ELEVATION PROPOSED PC
3/16" = 1'-0"

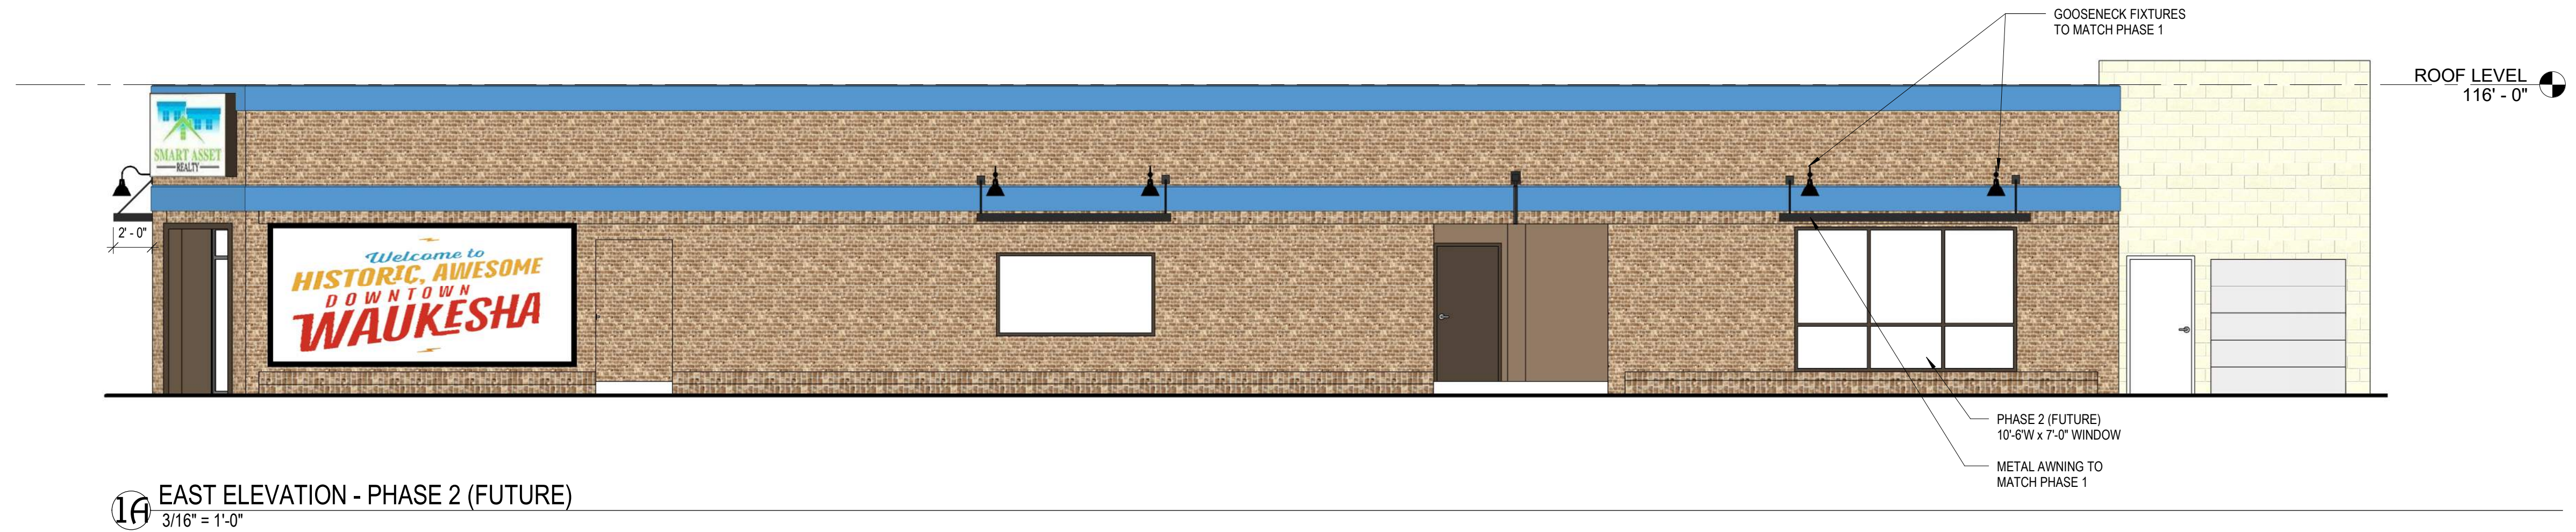

1a EAST ELEVATION - PHASE 2 (FUTURE)
3/16" = 1'-0"

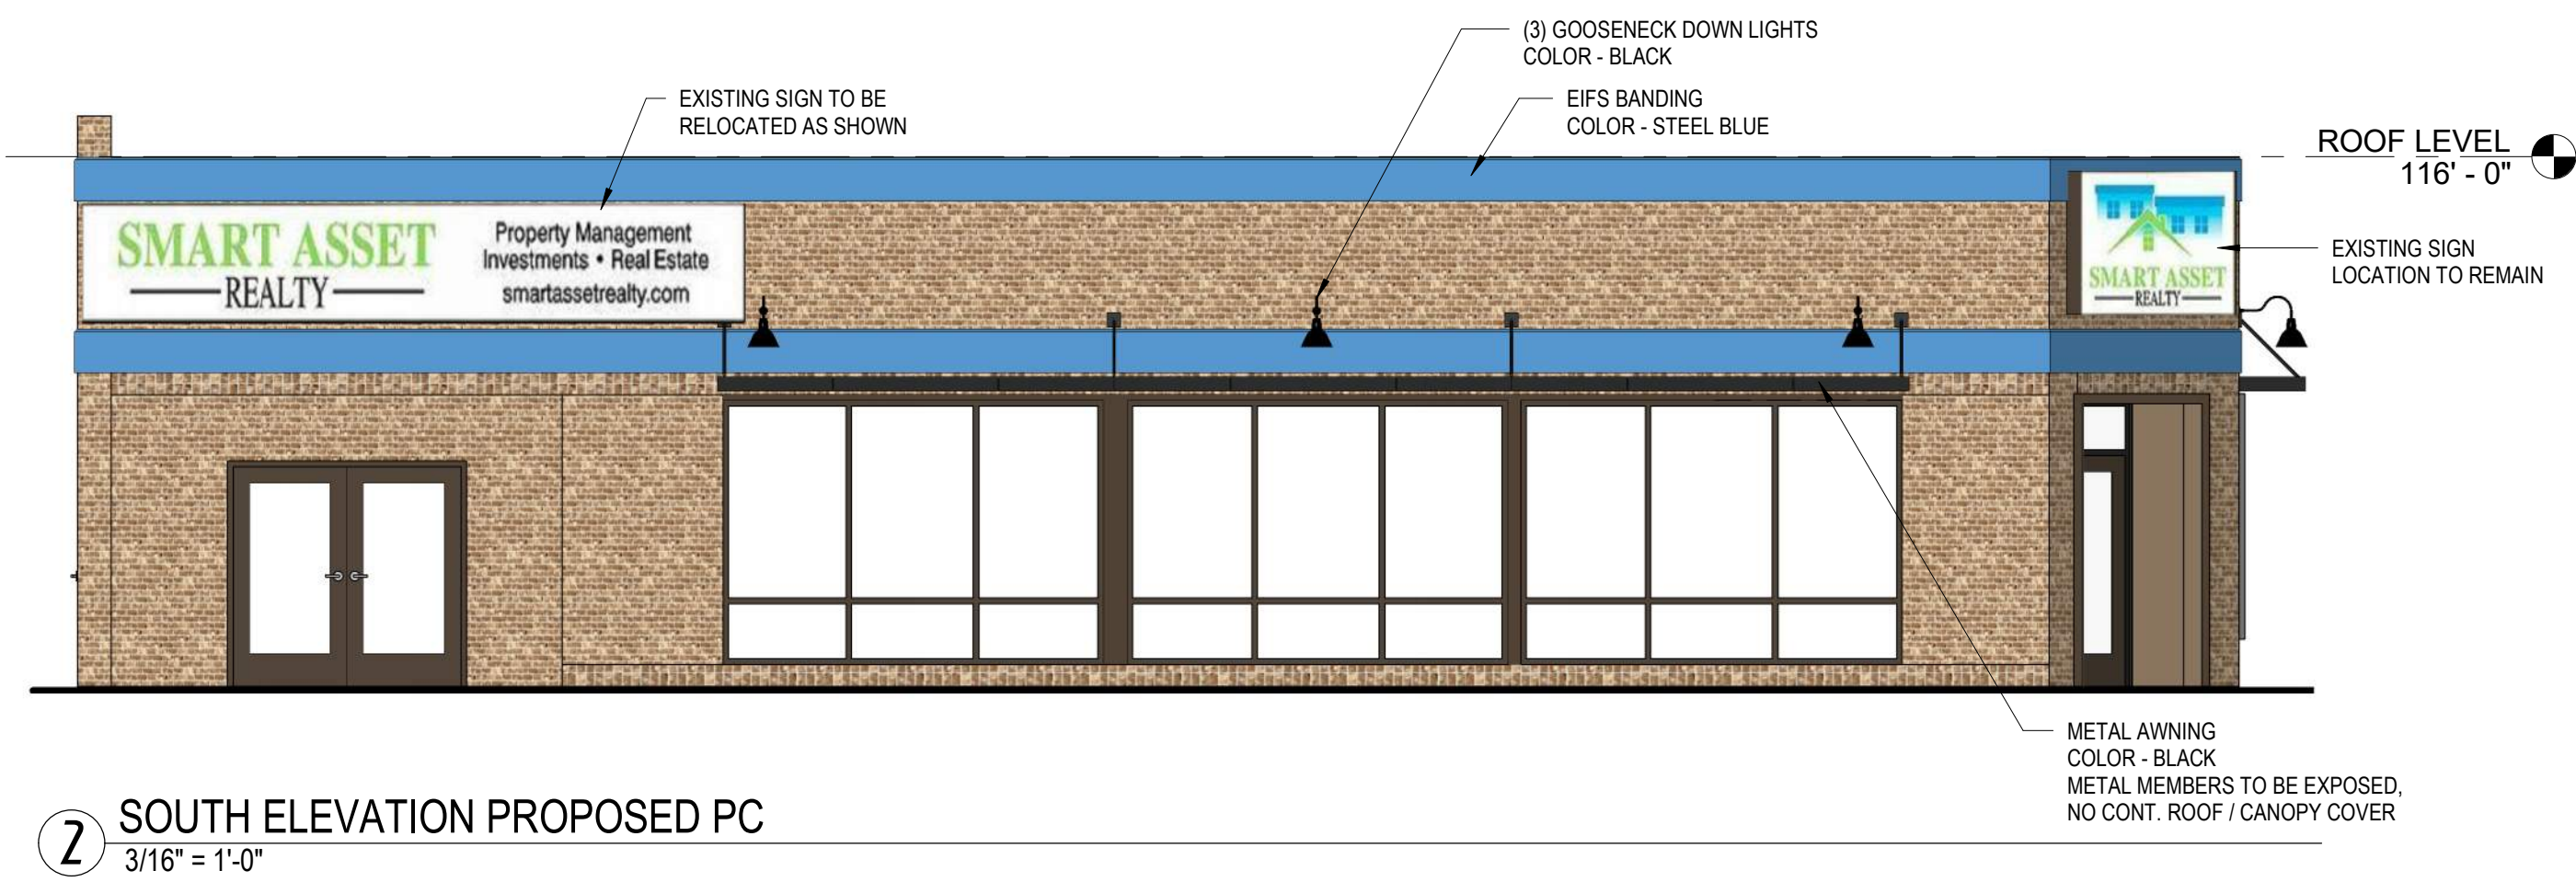


2 SOUTH ELEVATION PROPOSED PC
3/16" = 1'-0"

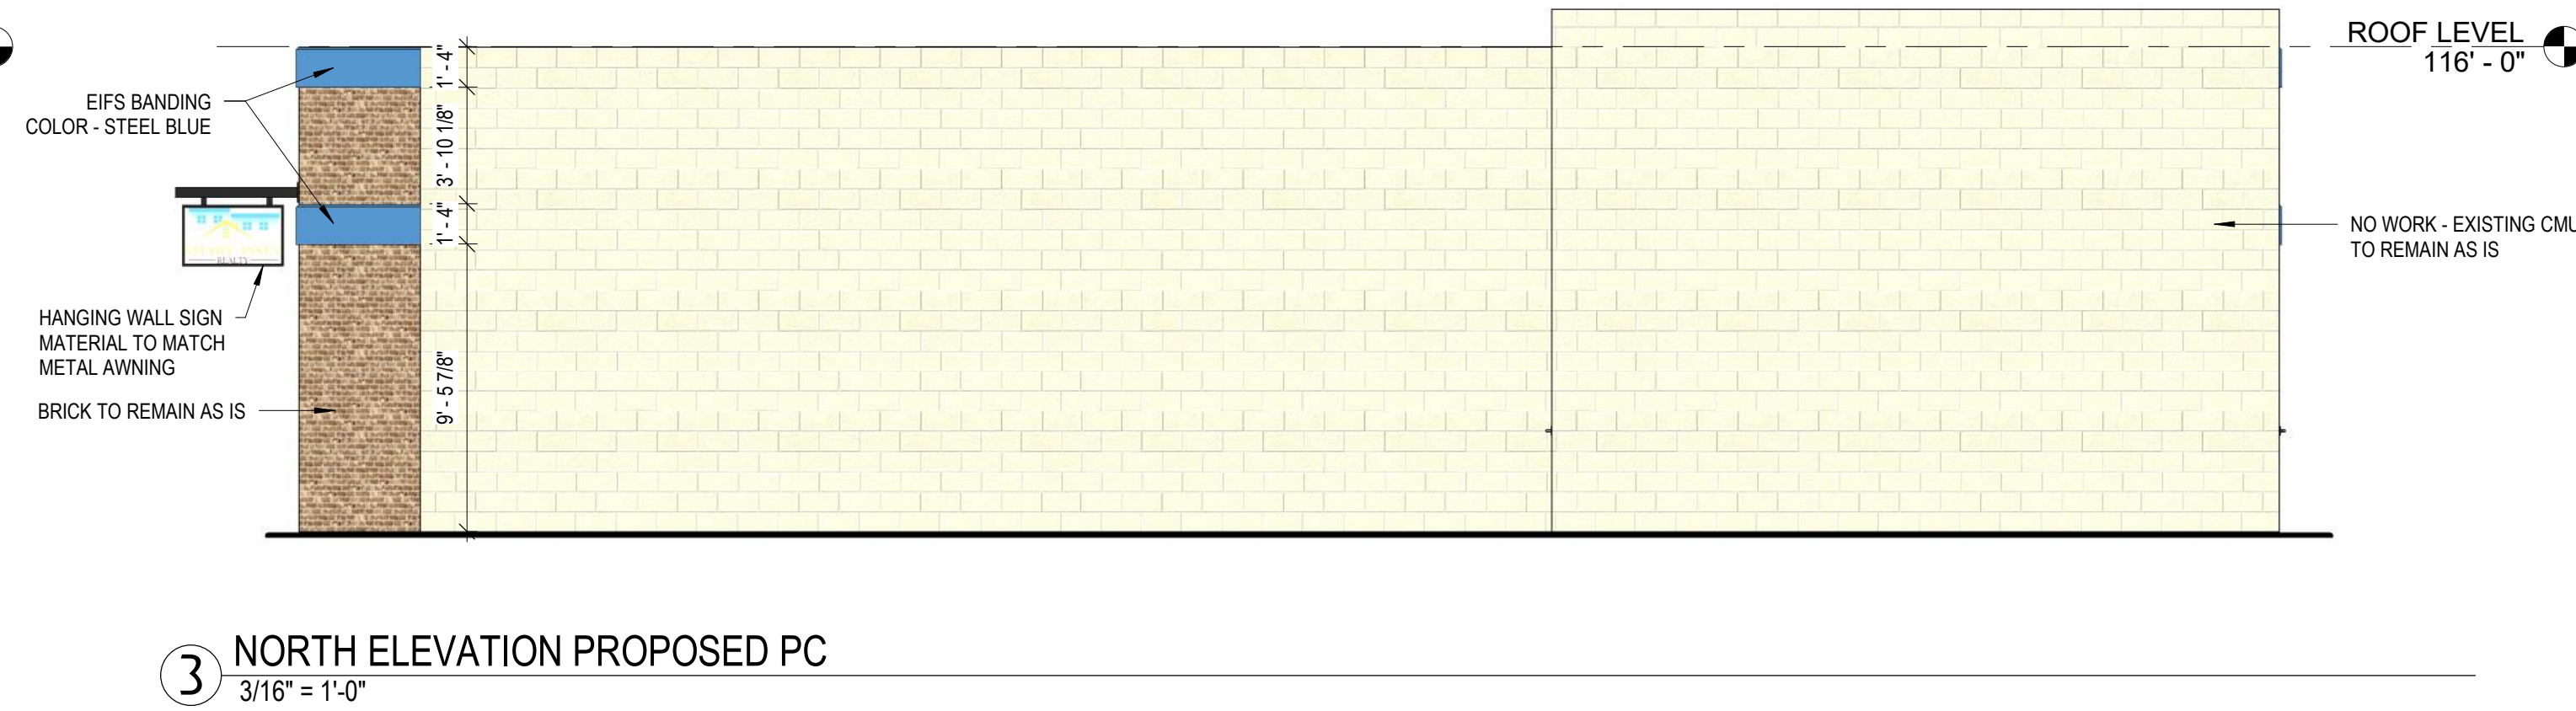

3 NORTH ELEVATION PROPOSED PC
3/16" = 1'-0"



5 AWNING PERSPECTIVE VIEW

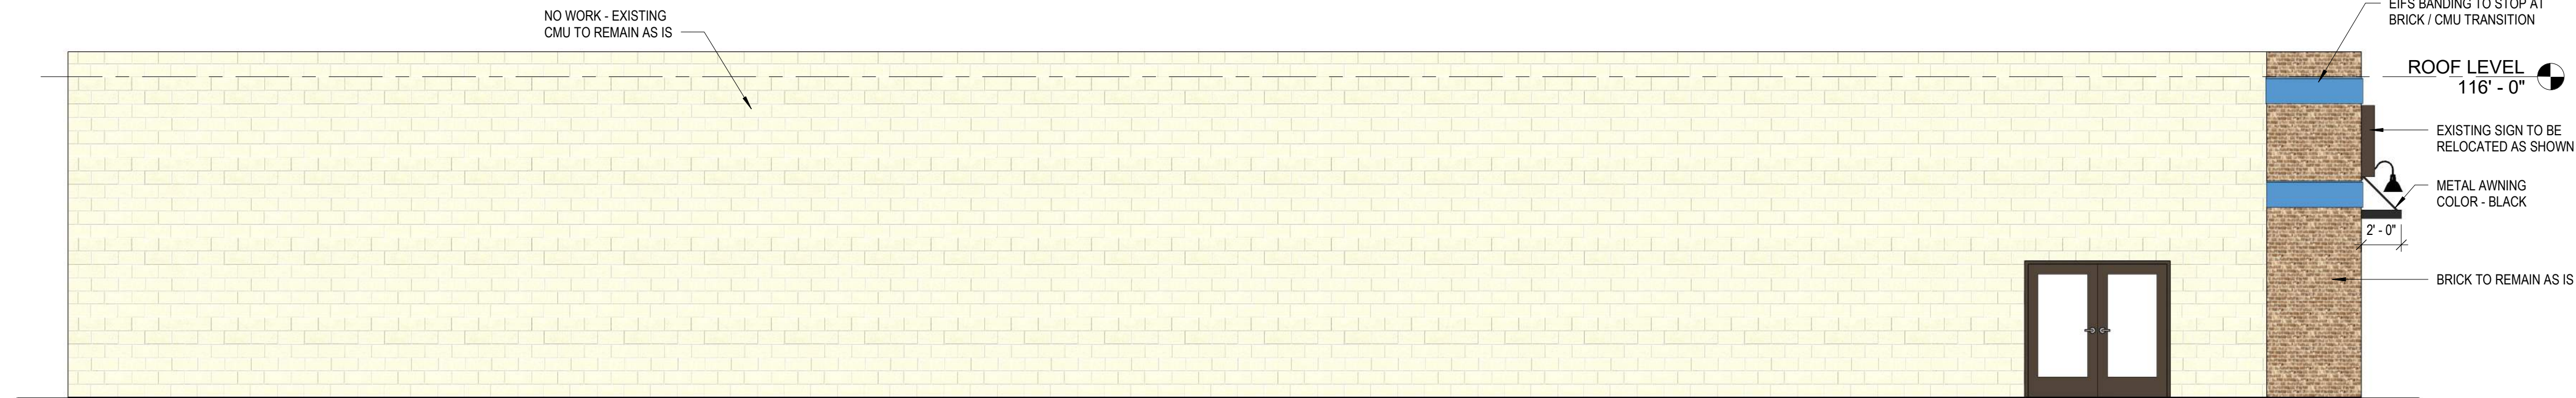

4 WEST ELEVATION PROPOSED PC
3/16" = 1'-0"

SMART ASSET REALTY
OFFICE SPACE
200 W. Main St.
Waukesha, WI 53186

SHEET TITLE
PLAN COMMISSION EXT.
ELEVATIONS

09.21.2018

JOB NUMBER: 18072

DATE: 08.13.2018

DRAWN BY: JJR

SHEET NUMBER:

PC2.0