



1 EAST ELEVATION

Scale: 1" = 20'-0"

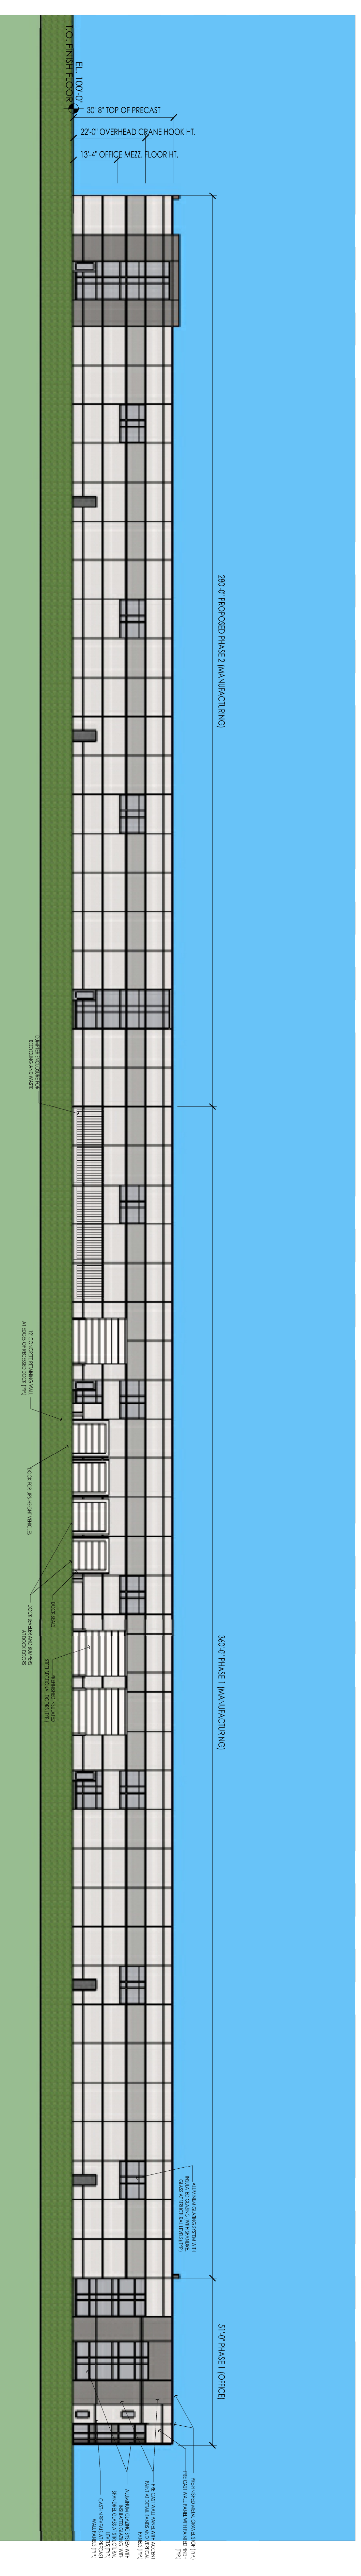


2 WEST ELEVATION

Scale: 1" = 20'-0"

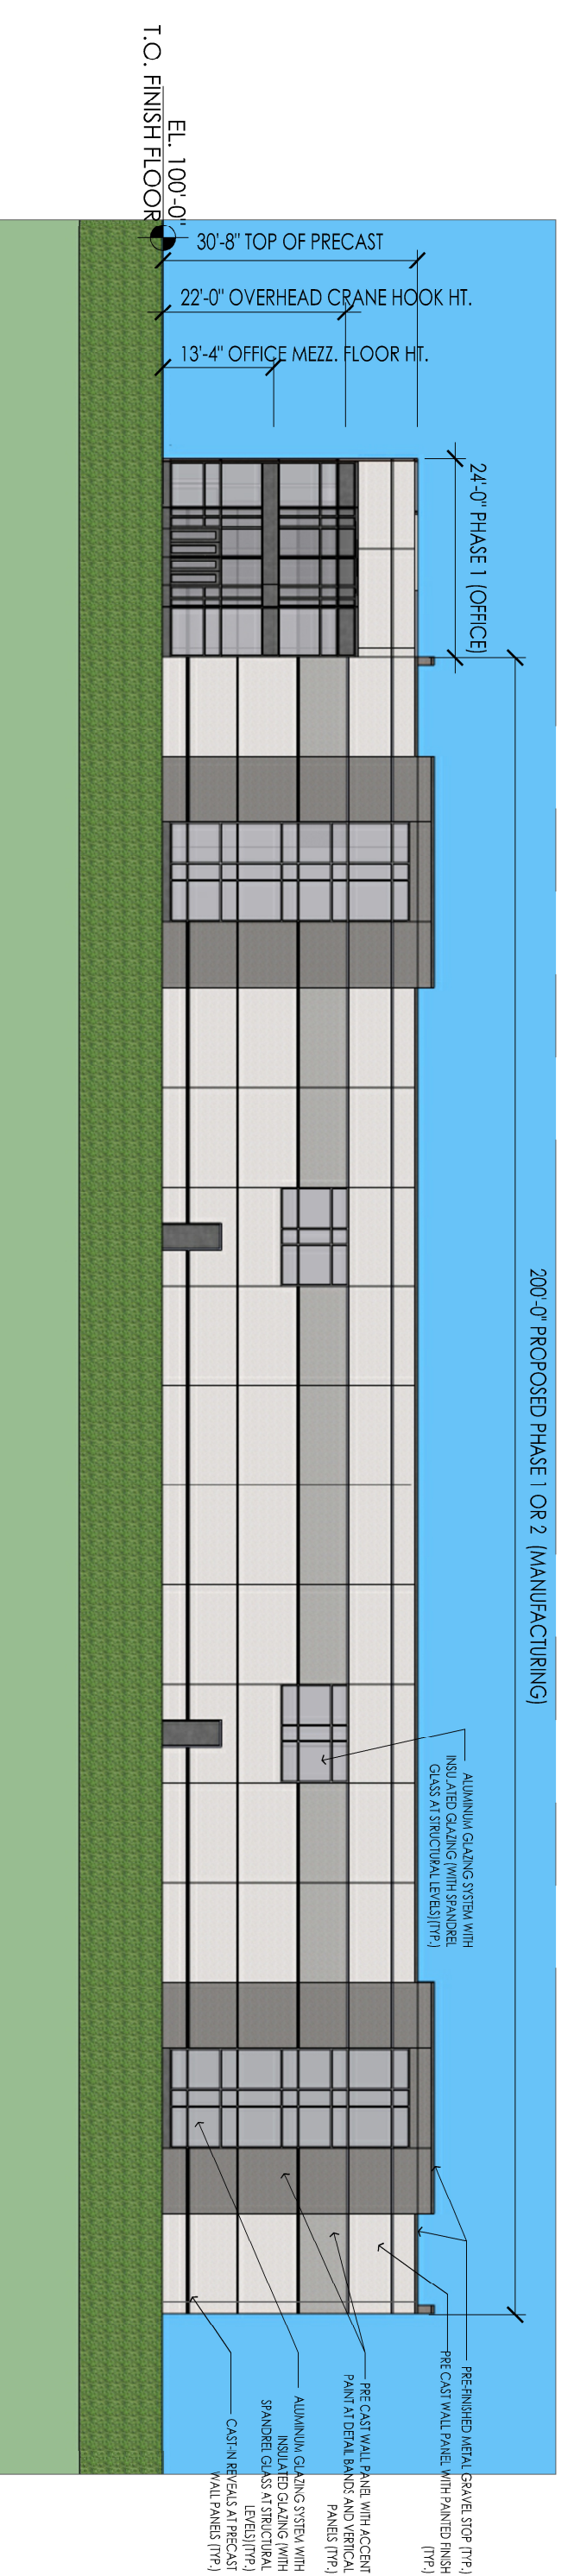

3 NORTH ELEVATION

Scale: 1" = 20'-0"

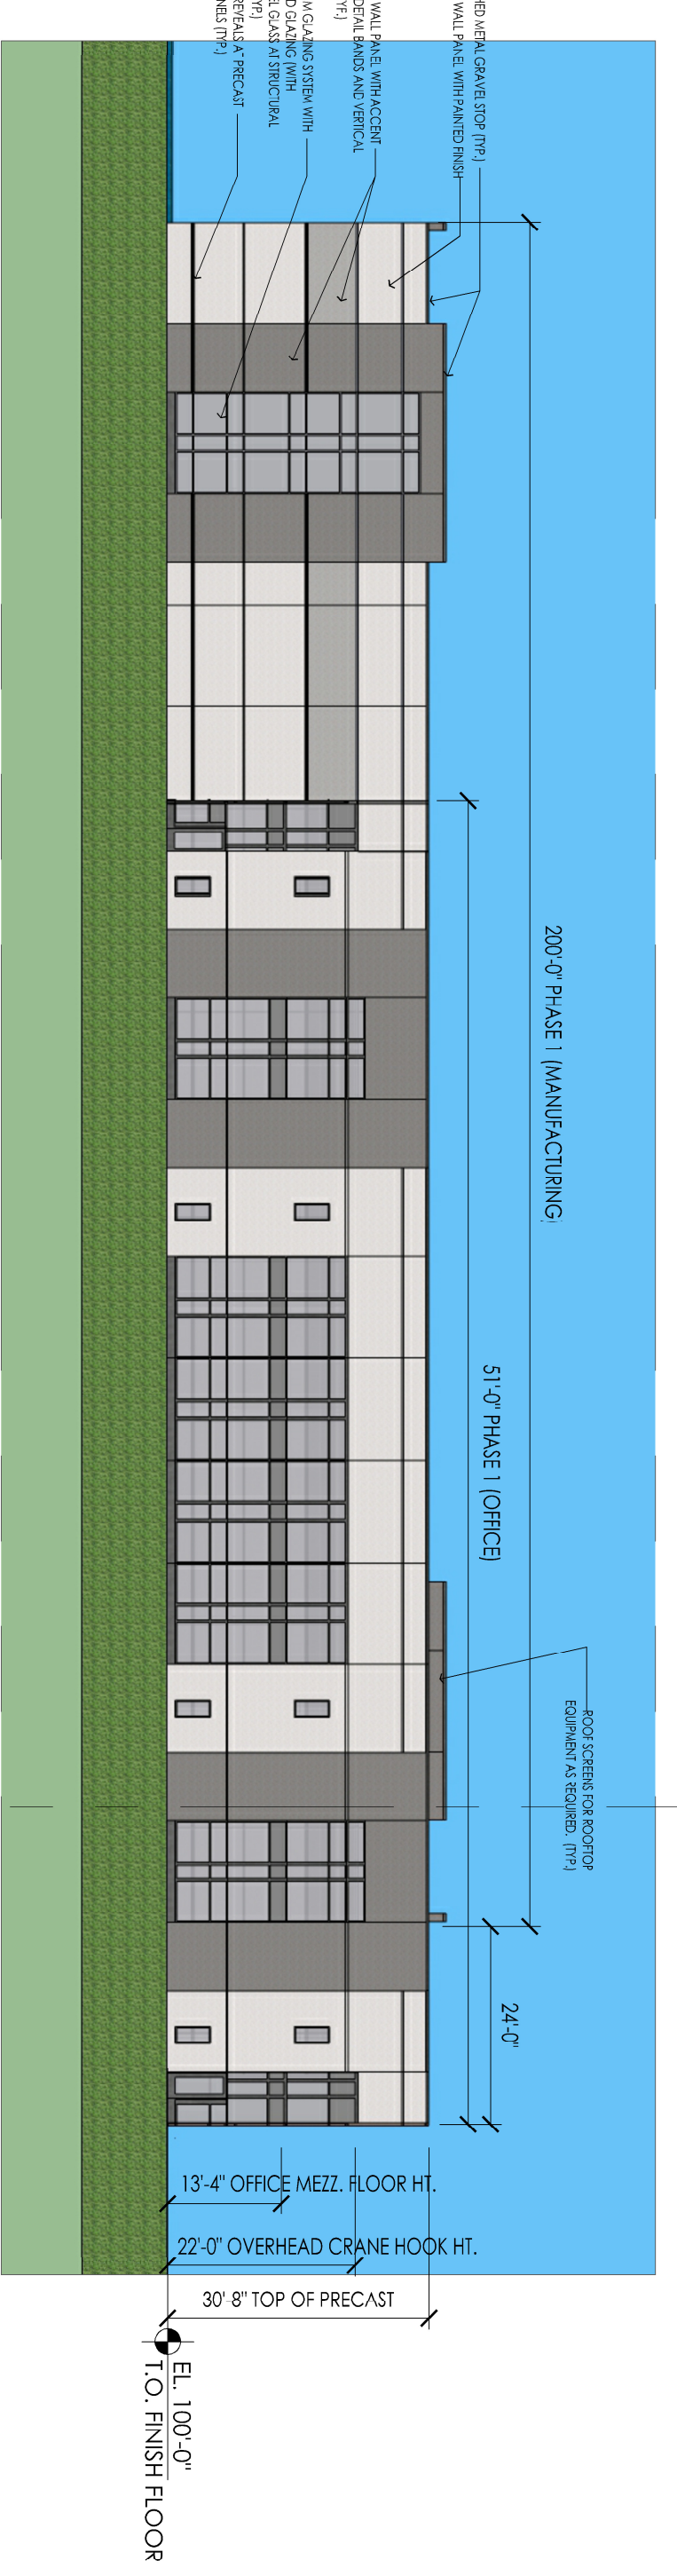

4 SOUTH ELEVATION

Scale: 1" = 20'-0"