

Hawk's Landing Condominiums
Waukesha, WI

ELEVATION NOTES:

TRIM BOARDS AT CORNERS, FRIEZE BOARDS & WINDOWS
LP SMARTSIDE - SNOWSCAPE WHITE

VINYL SIDING
MASTIC CARVEDWOOD - VICTORIAN GREY

STAGGERED SHAKE SIDING AT GABLES
LP SHAKE - QUARRY GREY

STONE VENEER
HALQUIST - CARBONDALE FIELD STONE, FLAT

FASCIA, SOFFIT, GUTTER & DOWNSPOUTS
ALUMINUM - WHITE

ROOF SHINGLE
30 YEAR GAF TIMBERLINE SHINGLE - WEATHERWOOD



1 FRONT ELEVATION
3/16" = 1'-0"




2 RIGHT SIDE ELEVATION
3/16" = 1'-0"



3 REAR ELEVATION
3/16" = 1'-0"



4 LEFT SIDE ELEVATION
3/16" = 1'-0"

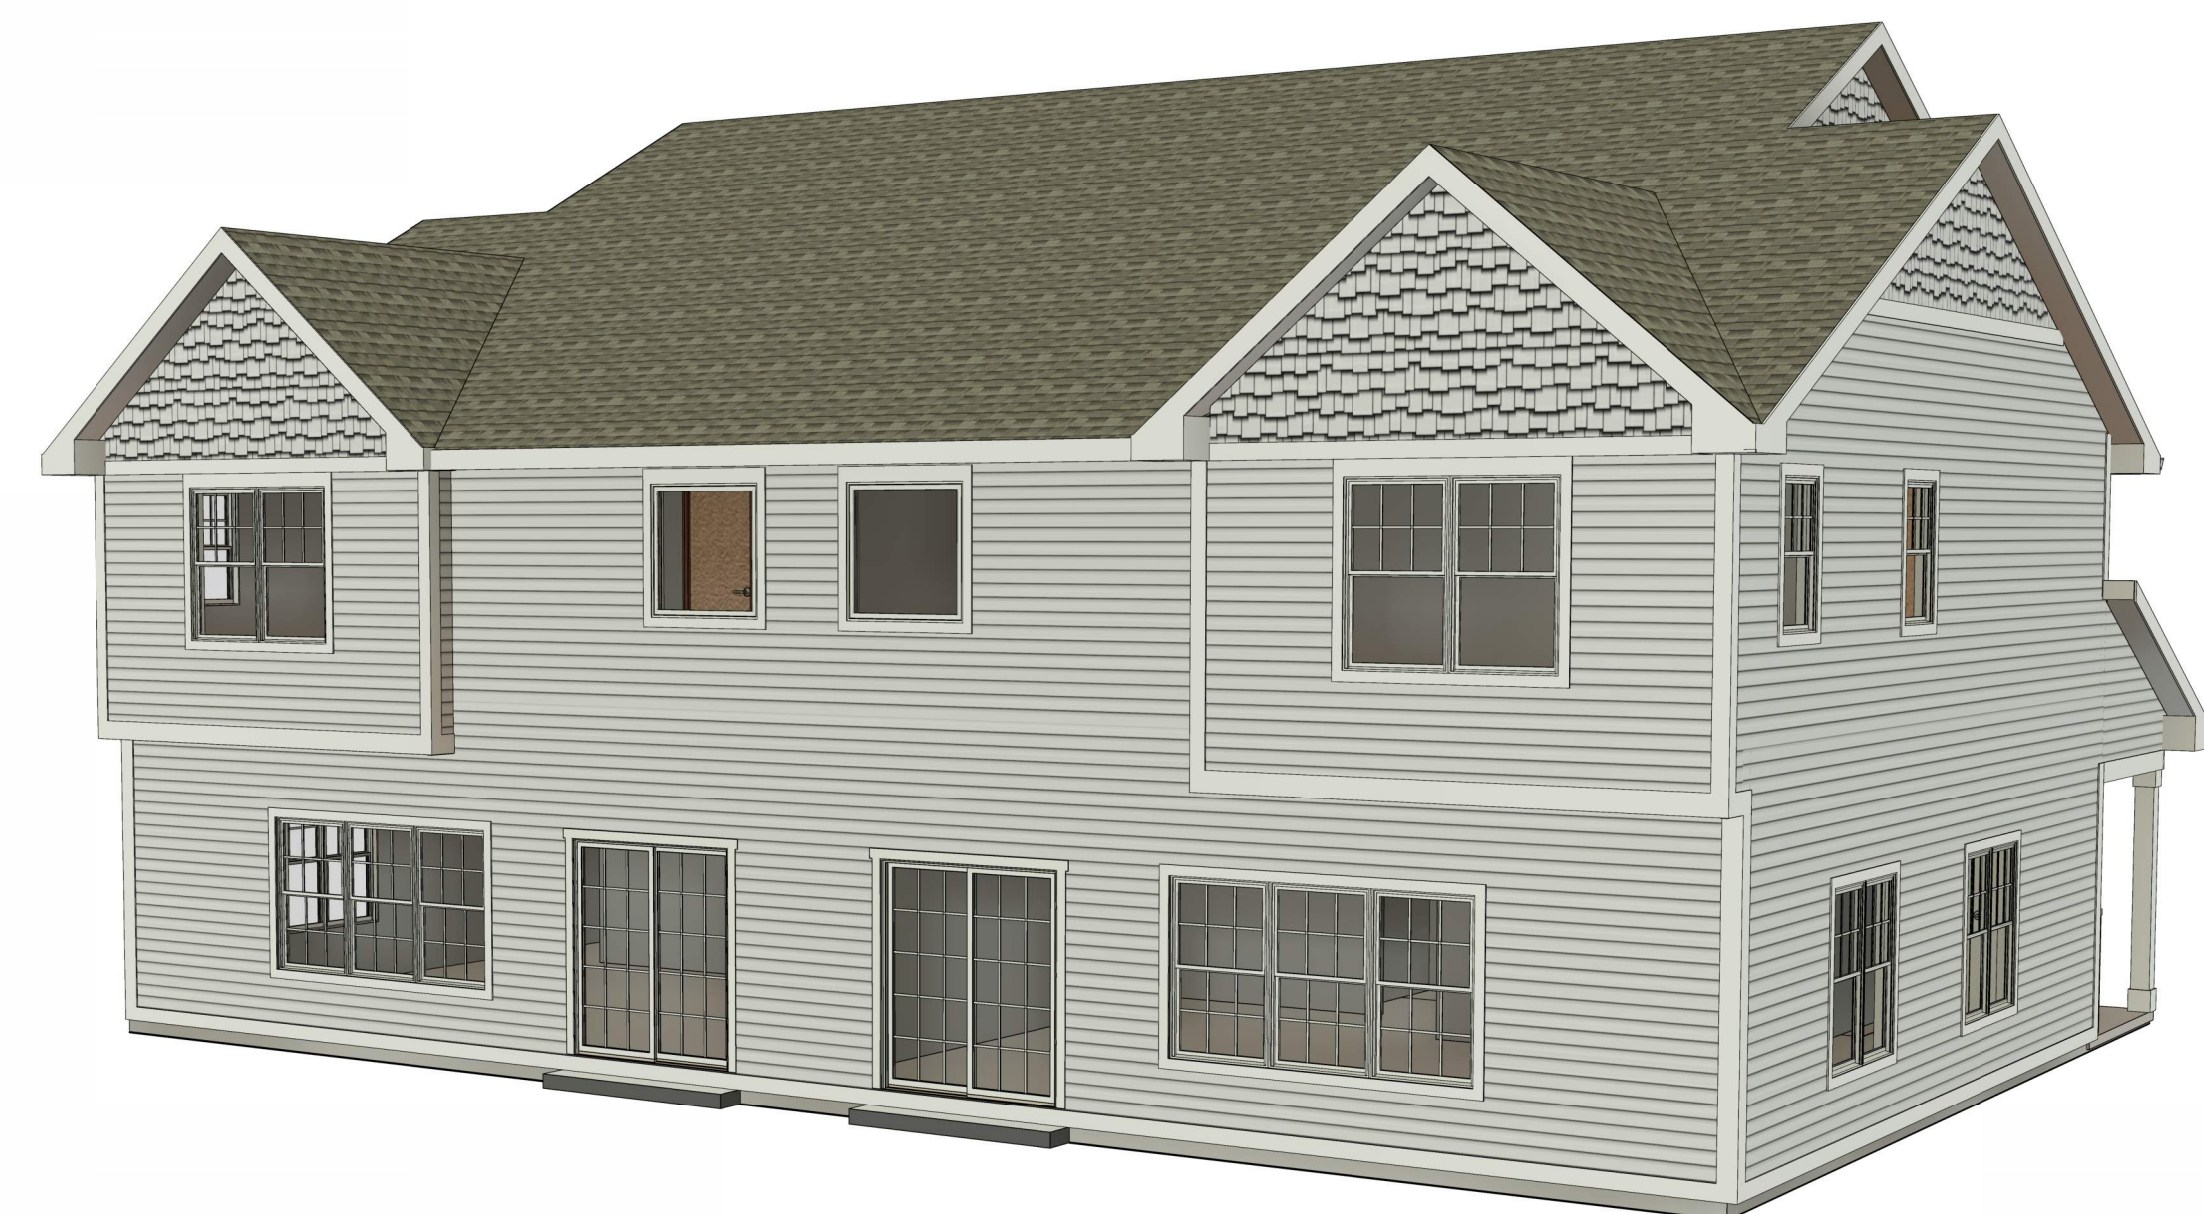

REVISIONS

No.	DATE	DESCRIPTION

PLAN COMMISSION

SHEET TITLE: Colored Elevations
JOB NUMBER: 24147
ISSUED DATE: 12.13.2024
DRAWN BY: JJR
SHEET NUMBER:

A2.0