





NORTH ELEVATION

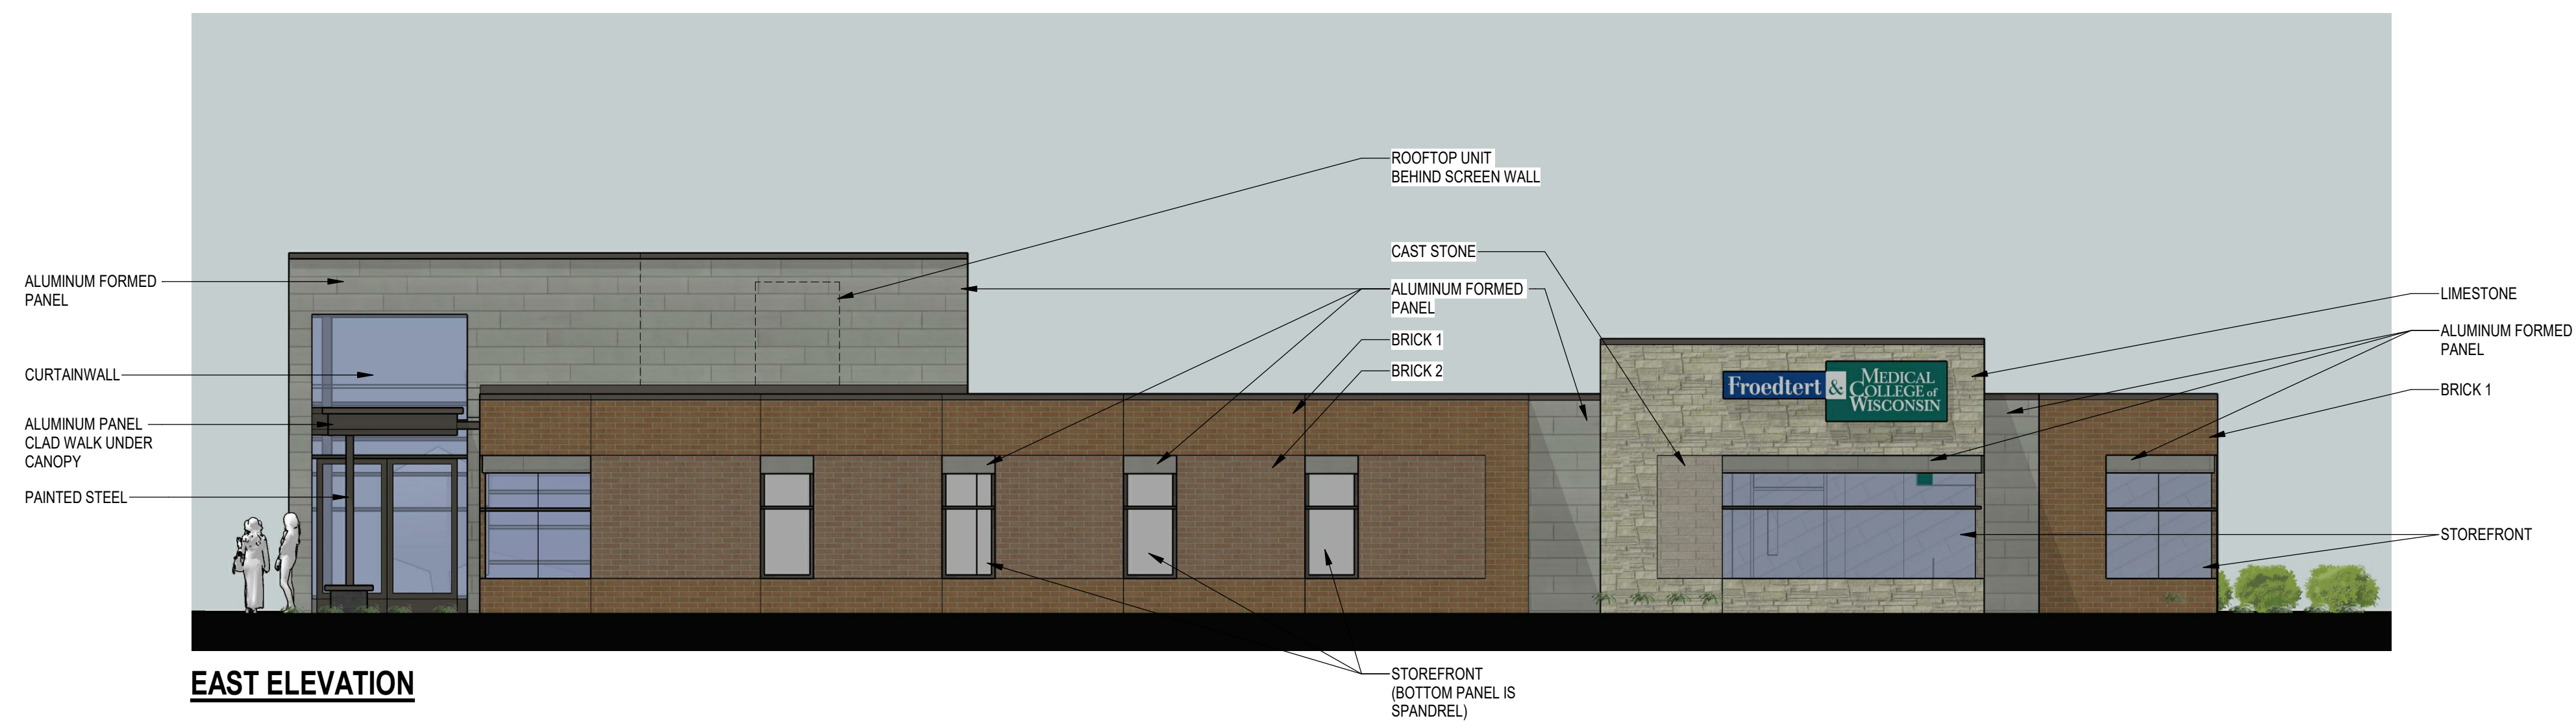

EAST ELEVATION



SOUTH ELEVATION

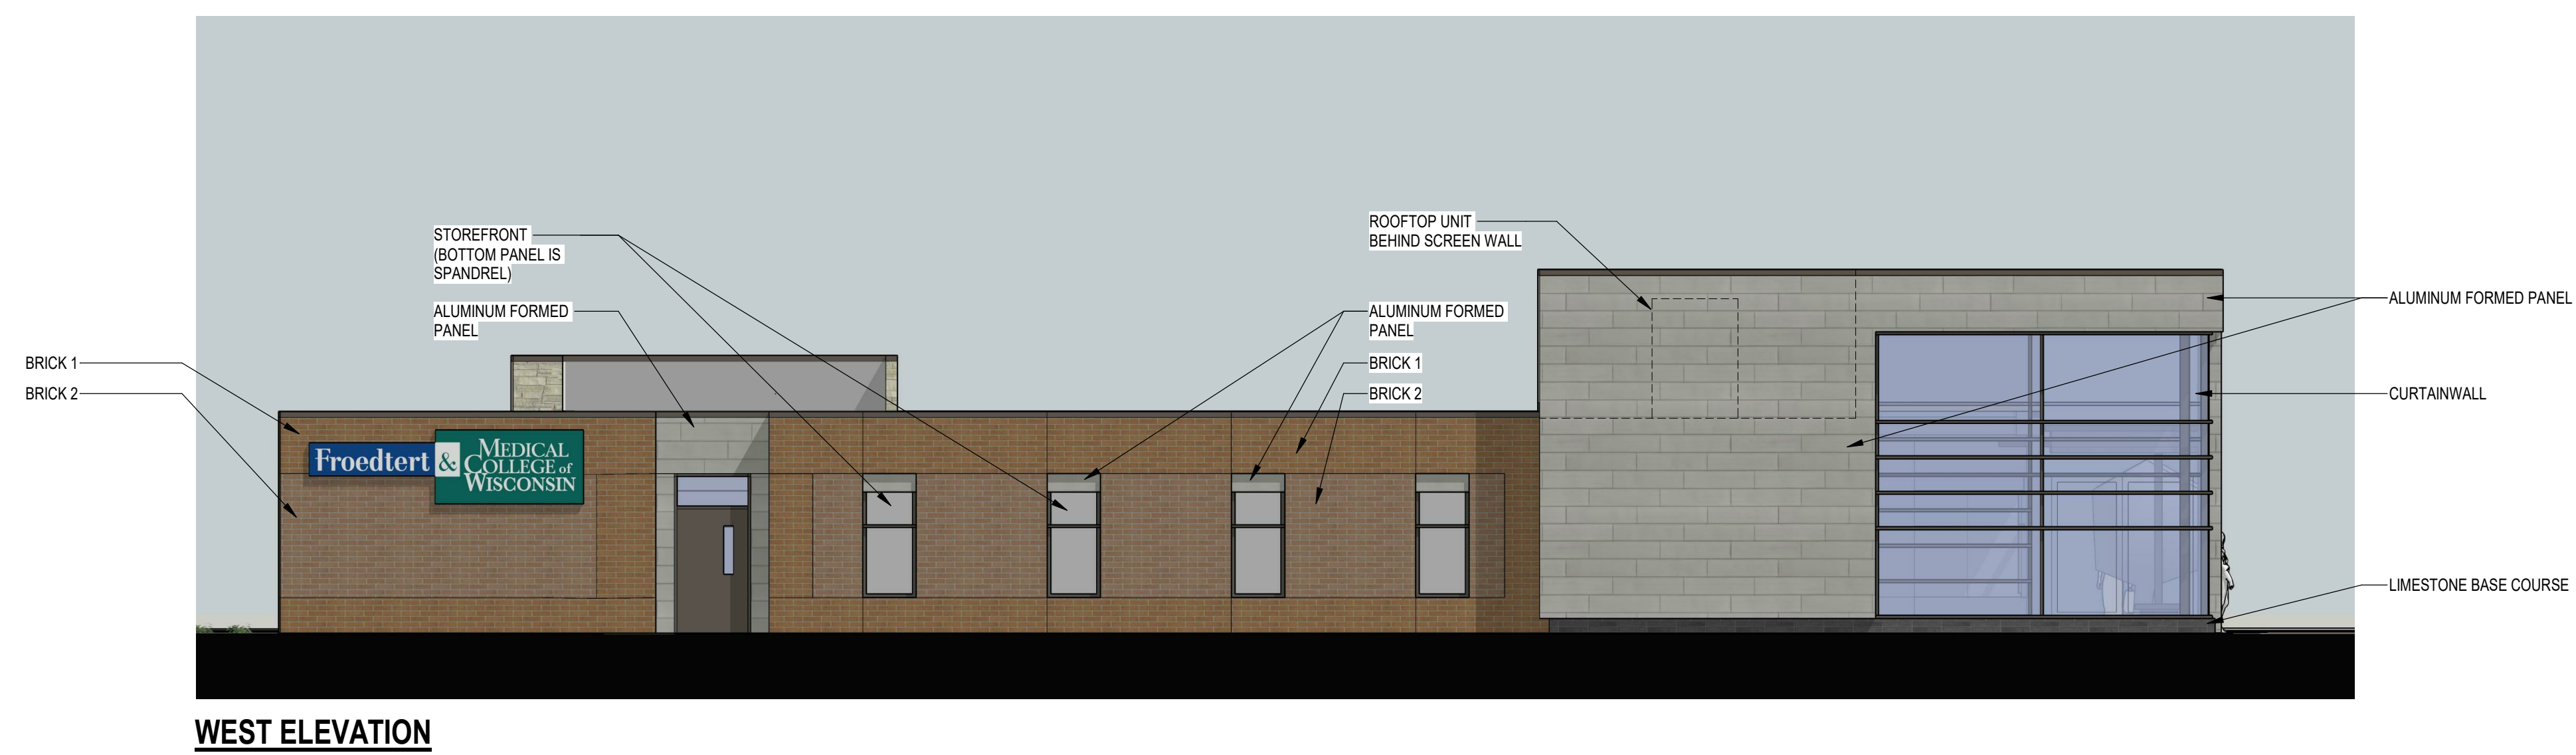

WEST ELEVATION

NOT FOR CONSTRUCTION

Revisions

CITY OF WAUKESHA PLAN COMMISSION REVIEW
 SCOPE DOCUMENTS
 Drawing Date
 6/26/2019

FROEDTERT SUNSET DRIVE CLINIC

Project No. FROEDTERT HEALTH
 218082.00

Sheet Title
 EXTERIOR ELEVATIONS

Copyright © 2019 Kahler Slater, Inc. All rights reserved.
 111 West Wisconsin Avenue, Milwaukee, Wisconsin 53203
 Telephone 414.272.2000 Fax 414.272.2001
 44 East Millin Street, Suite 700, Madison, Wisconsin 53703
 Telephone 608.283.6300 Fax 608.283.6317

Sheet No.
 A002