



Keller

PLANNERS | ARCHITECTS | BUILDERS

FOX CITIES
 N216 State Road 55
 P.O. Box 620
 Kaukauna, WI 54130
 PHONE (920) 766-5795
 1-800-236-2534
 FAX (920) 766-5004

MADISON
 711 Lohr Dr.
 Sun Prairie, WI 53590
 PHONE (608) 318-2336
 FAX (608) 318-2337

MILWAUKEE
 W177N9856 Rivercrest Dr.
 Suite 104
 Germantown, WI 53022
 PHONE (262) 250-9710
 FAX (262) 250-9740

WAUSAU
 5605 Ilac Ave.
 Wausau, WI 54401
 PHONE (715) 849-3141
 FAX (715) 849-3181

www.kellerbuilds.com

PROPOSED ADDITION FOR:

UNIVERSAL WELDING & ENGINEERING

WISCONSIN

WAUKESHA,

"COPYRIGHT NOTICE"

This design, drawing and detail is the copyrighted property of KELLER, INC. No part hereof shall be copied, duplicated, distributed, disclosed or made available to anyone without the expressed written consent of KELLER, INC.

PRELIMINARY - NOT FOR CONSTRUCTION

REVISIONS	
1	10/27/14 PAS
2	11/4/14 PAS
3	12/22/14 PAS
4	1/12/15 PAS

PROJECT MANAGER: J. DALLAS

DESIGNER: S. KLEBISIG

DRAWN BY: PAS

EXPEDITOR: _____


SUPERVISOR: _____

PRELIMINARY NO: P14018

CONTRACT NO: _____


DATE: 10/10/14

SHEET: **A1.0**

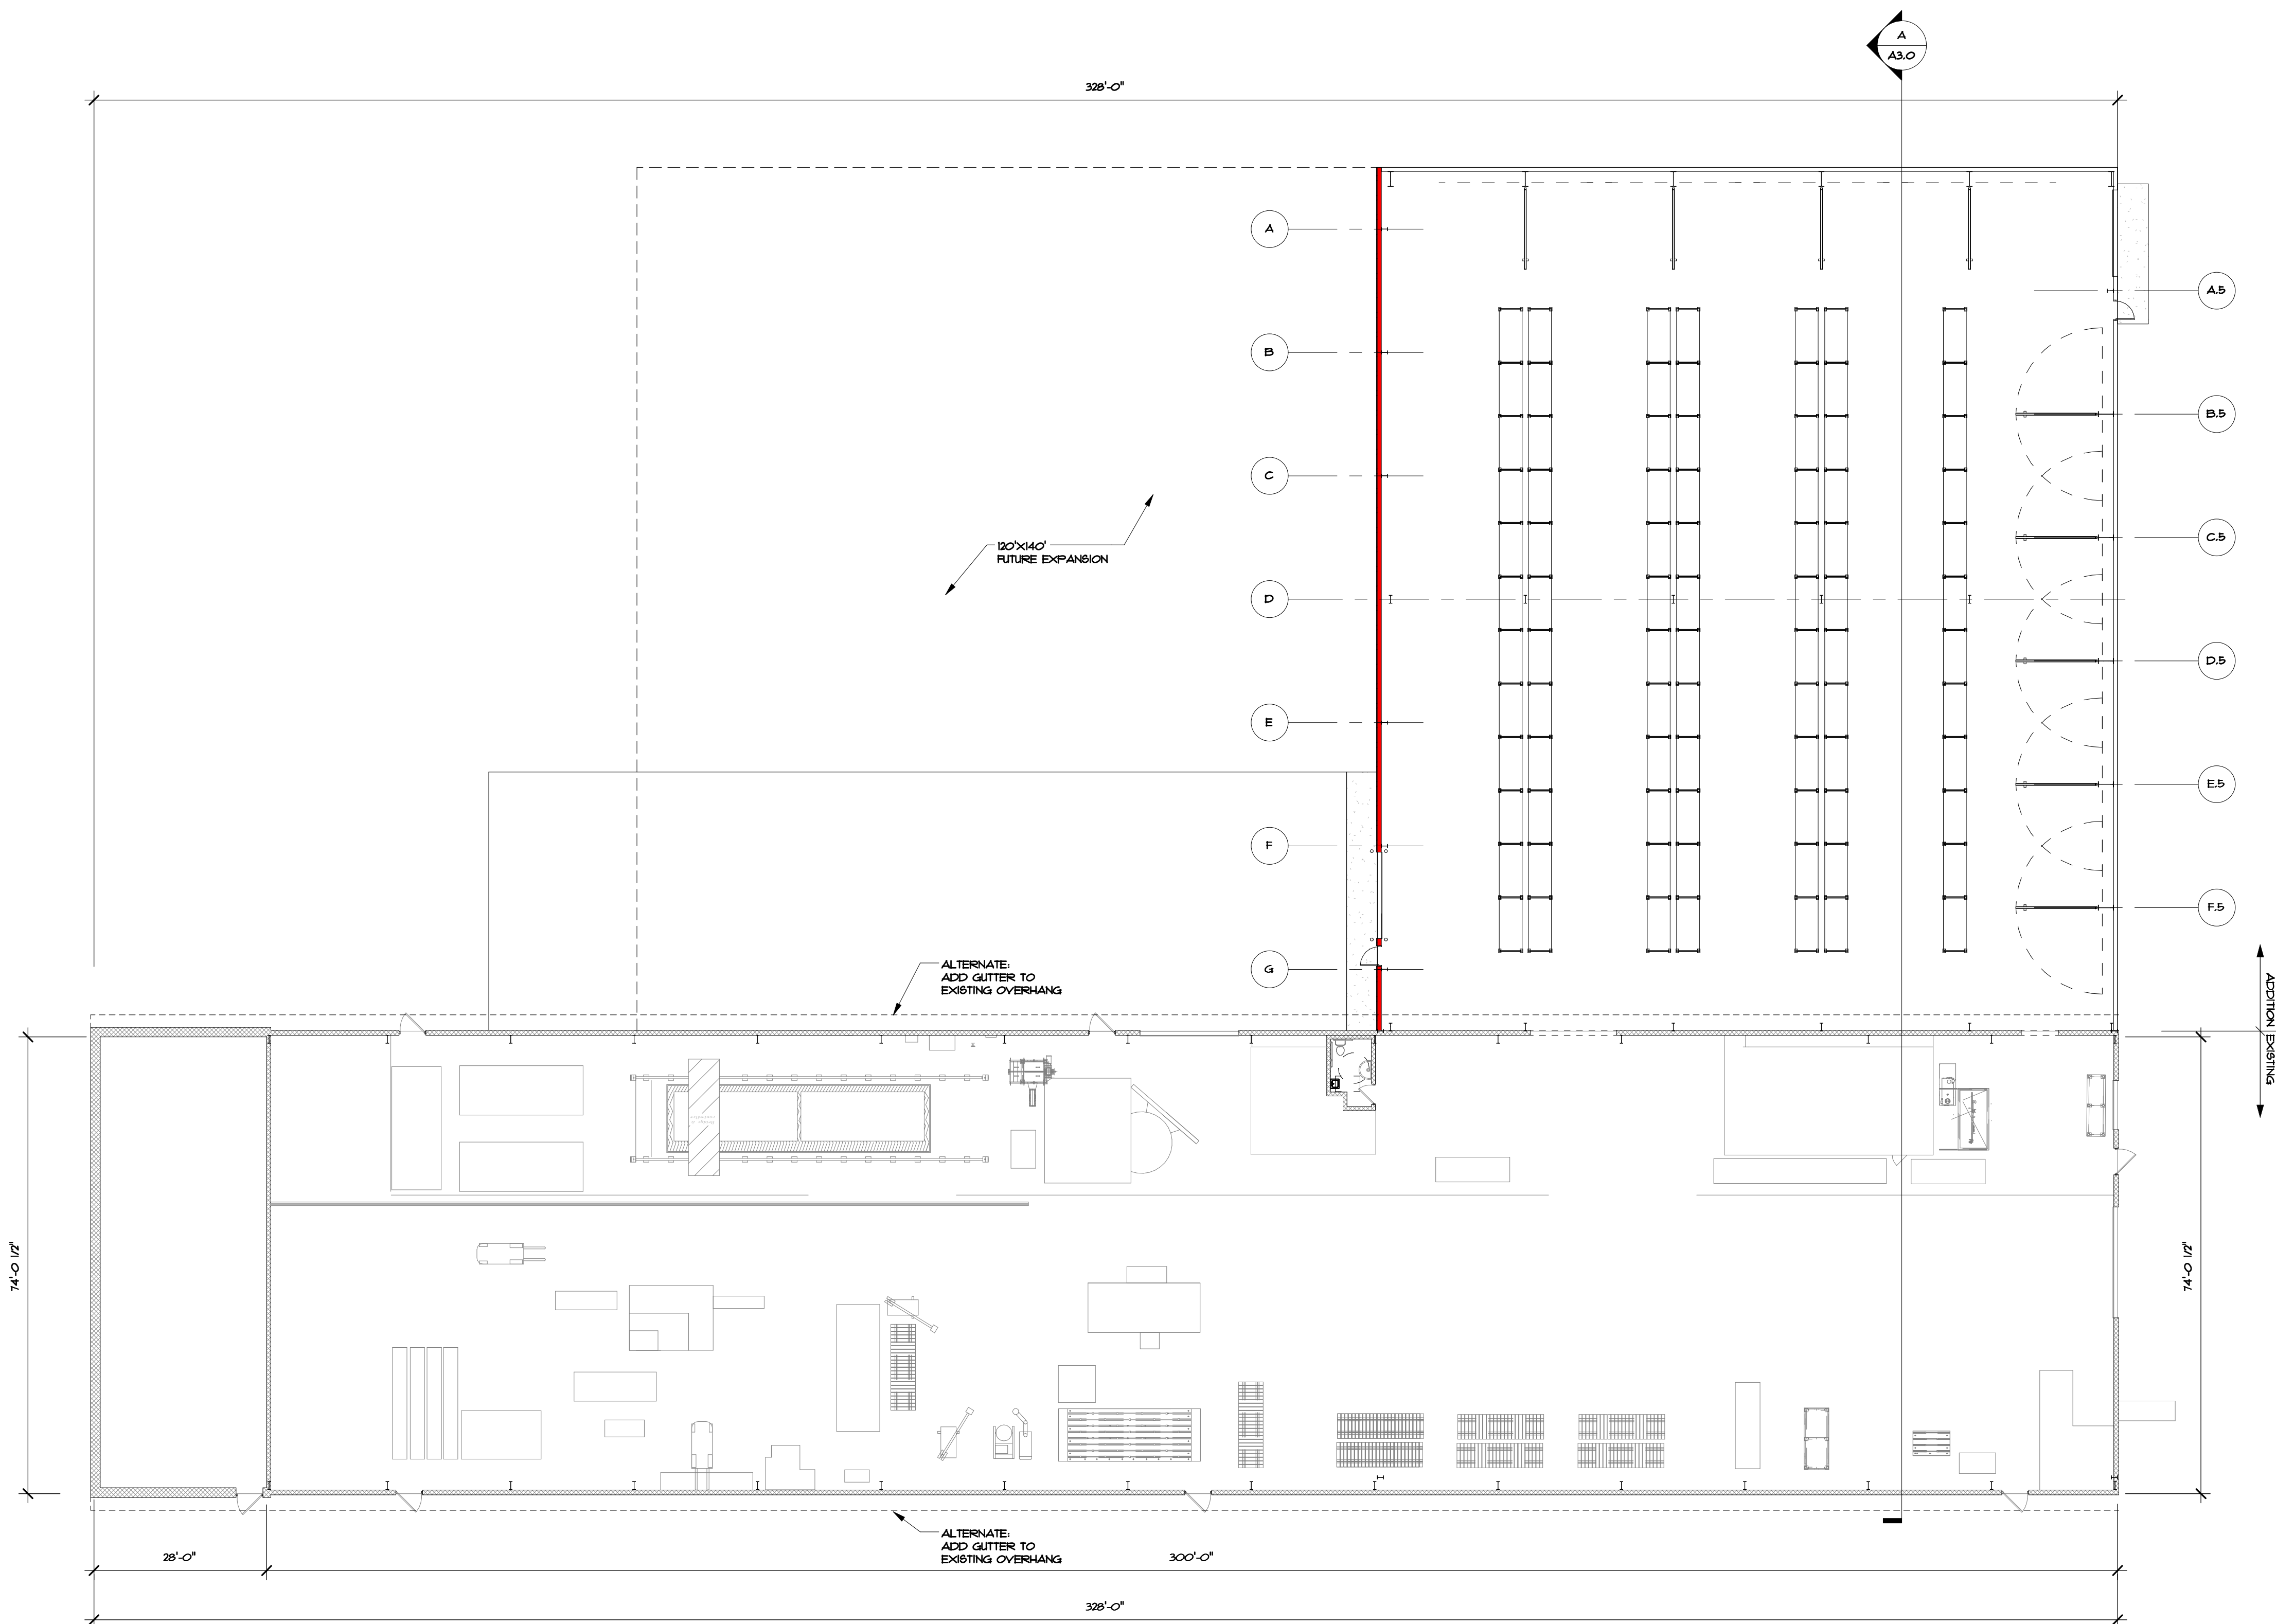

OVERALL FLOOR PLAN

1/16" = 1'-0"

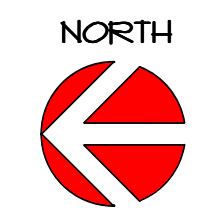

NOTES:
 DETERMINE DOWN SPOUT LOCATION
 AND STORM WATER MANAGEMENT.

WALL KEY	
	NEW WALL/FURRING
	NEW CMU WALL
	NEW MASONRY VENEER
	TYPICAL EXISTING WALL
	EXISTING CMU WALL
	DEMO WALLS